



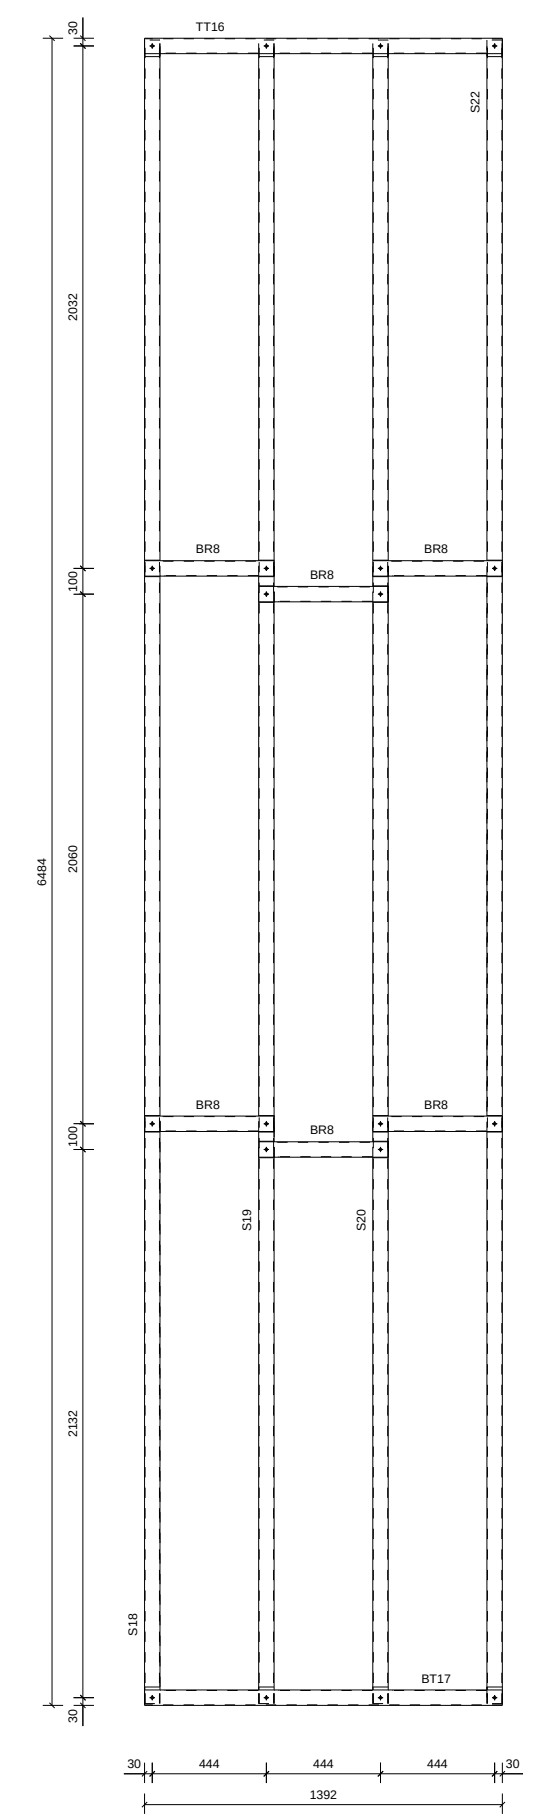


C-Profielen

MERKENPOSLIJST				
Merk: FLL2		Aantal: 1		
Pos	Profiel	Materiaal	Aantal	Lengte (mm)
BR8	CC250-2-17-60	S280GD	6	504
BT17	CC250-2-17-60	S280GD	1	1392
S18	CC250-2-17-60	S280GD	1	6470
S19	CC250-2-17-60	S280GD	1	6470
S20	CC250-2-17-60	S280GD	1	6470
S22	CC250-2-17-60	S280GD	1	6470
TT16	CC250-2-17-60	S280GD	1	1392


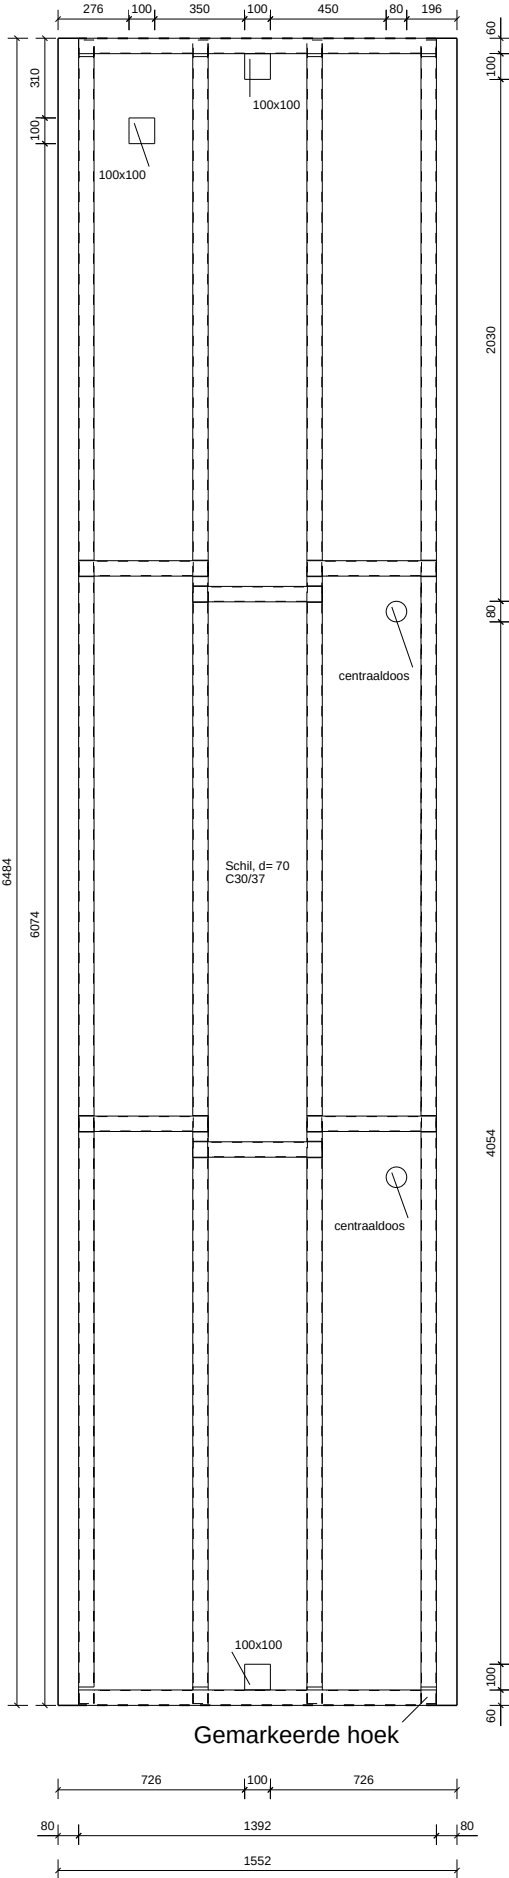


Gemarkeerde hoek

Betonschil

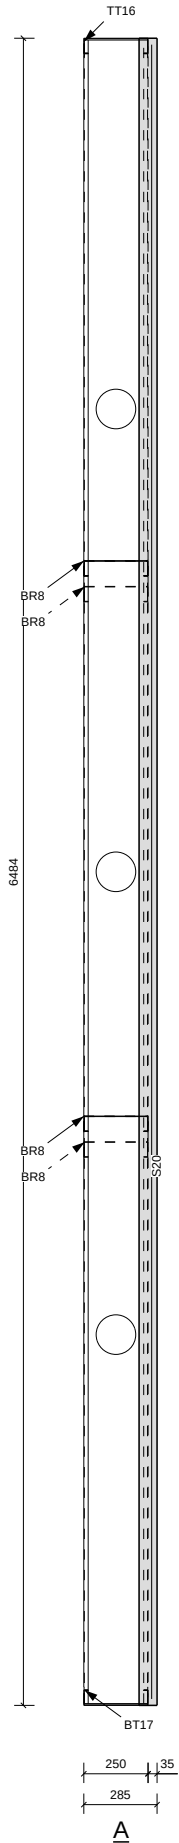

A

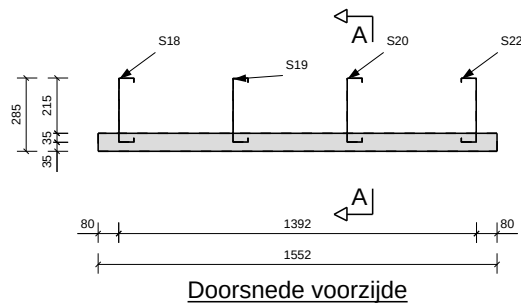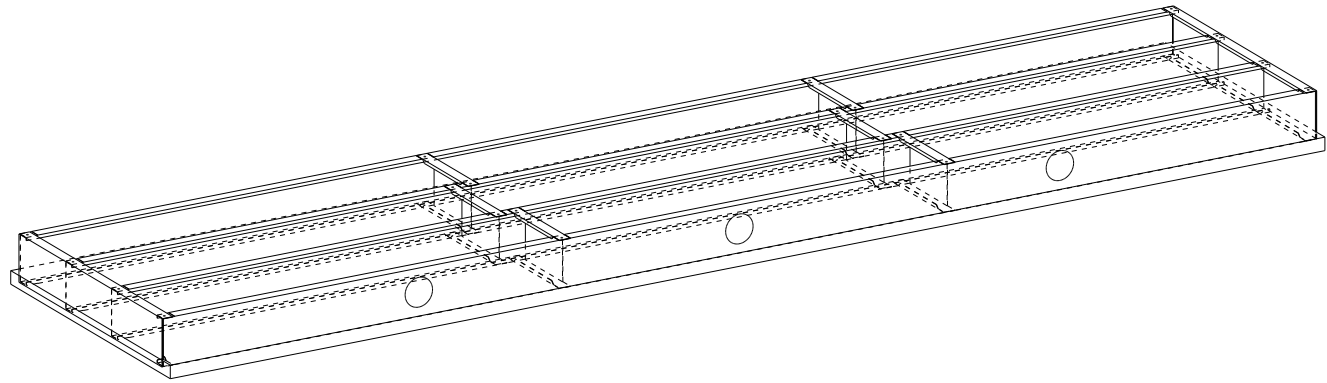

Betonsterkteklasse C30/37
Dekking 15mm
Milieuklasse XC1
Stekken conform detail D.FL-01
Wapening #6-250
Bijleg Ø10-250 in lengterichting



Project :
Woonhuis C-profielen Den Haag
Onderdeel :
FLL2
Project nummer : 17068
Formaat : A2
Schaal : 1:20
Tekening nummer : FLL2
Datum: 04.05.2018
Revisie: