


OFA 1- Isometric view
1:50

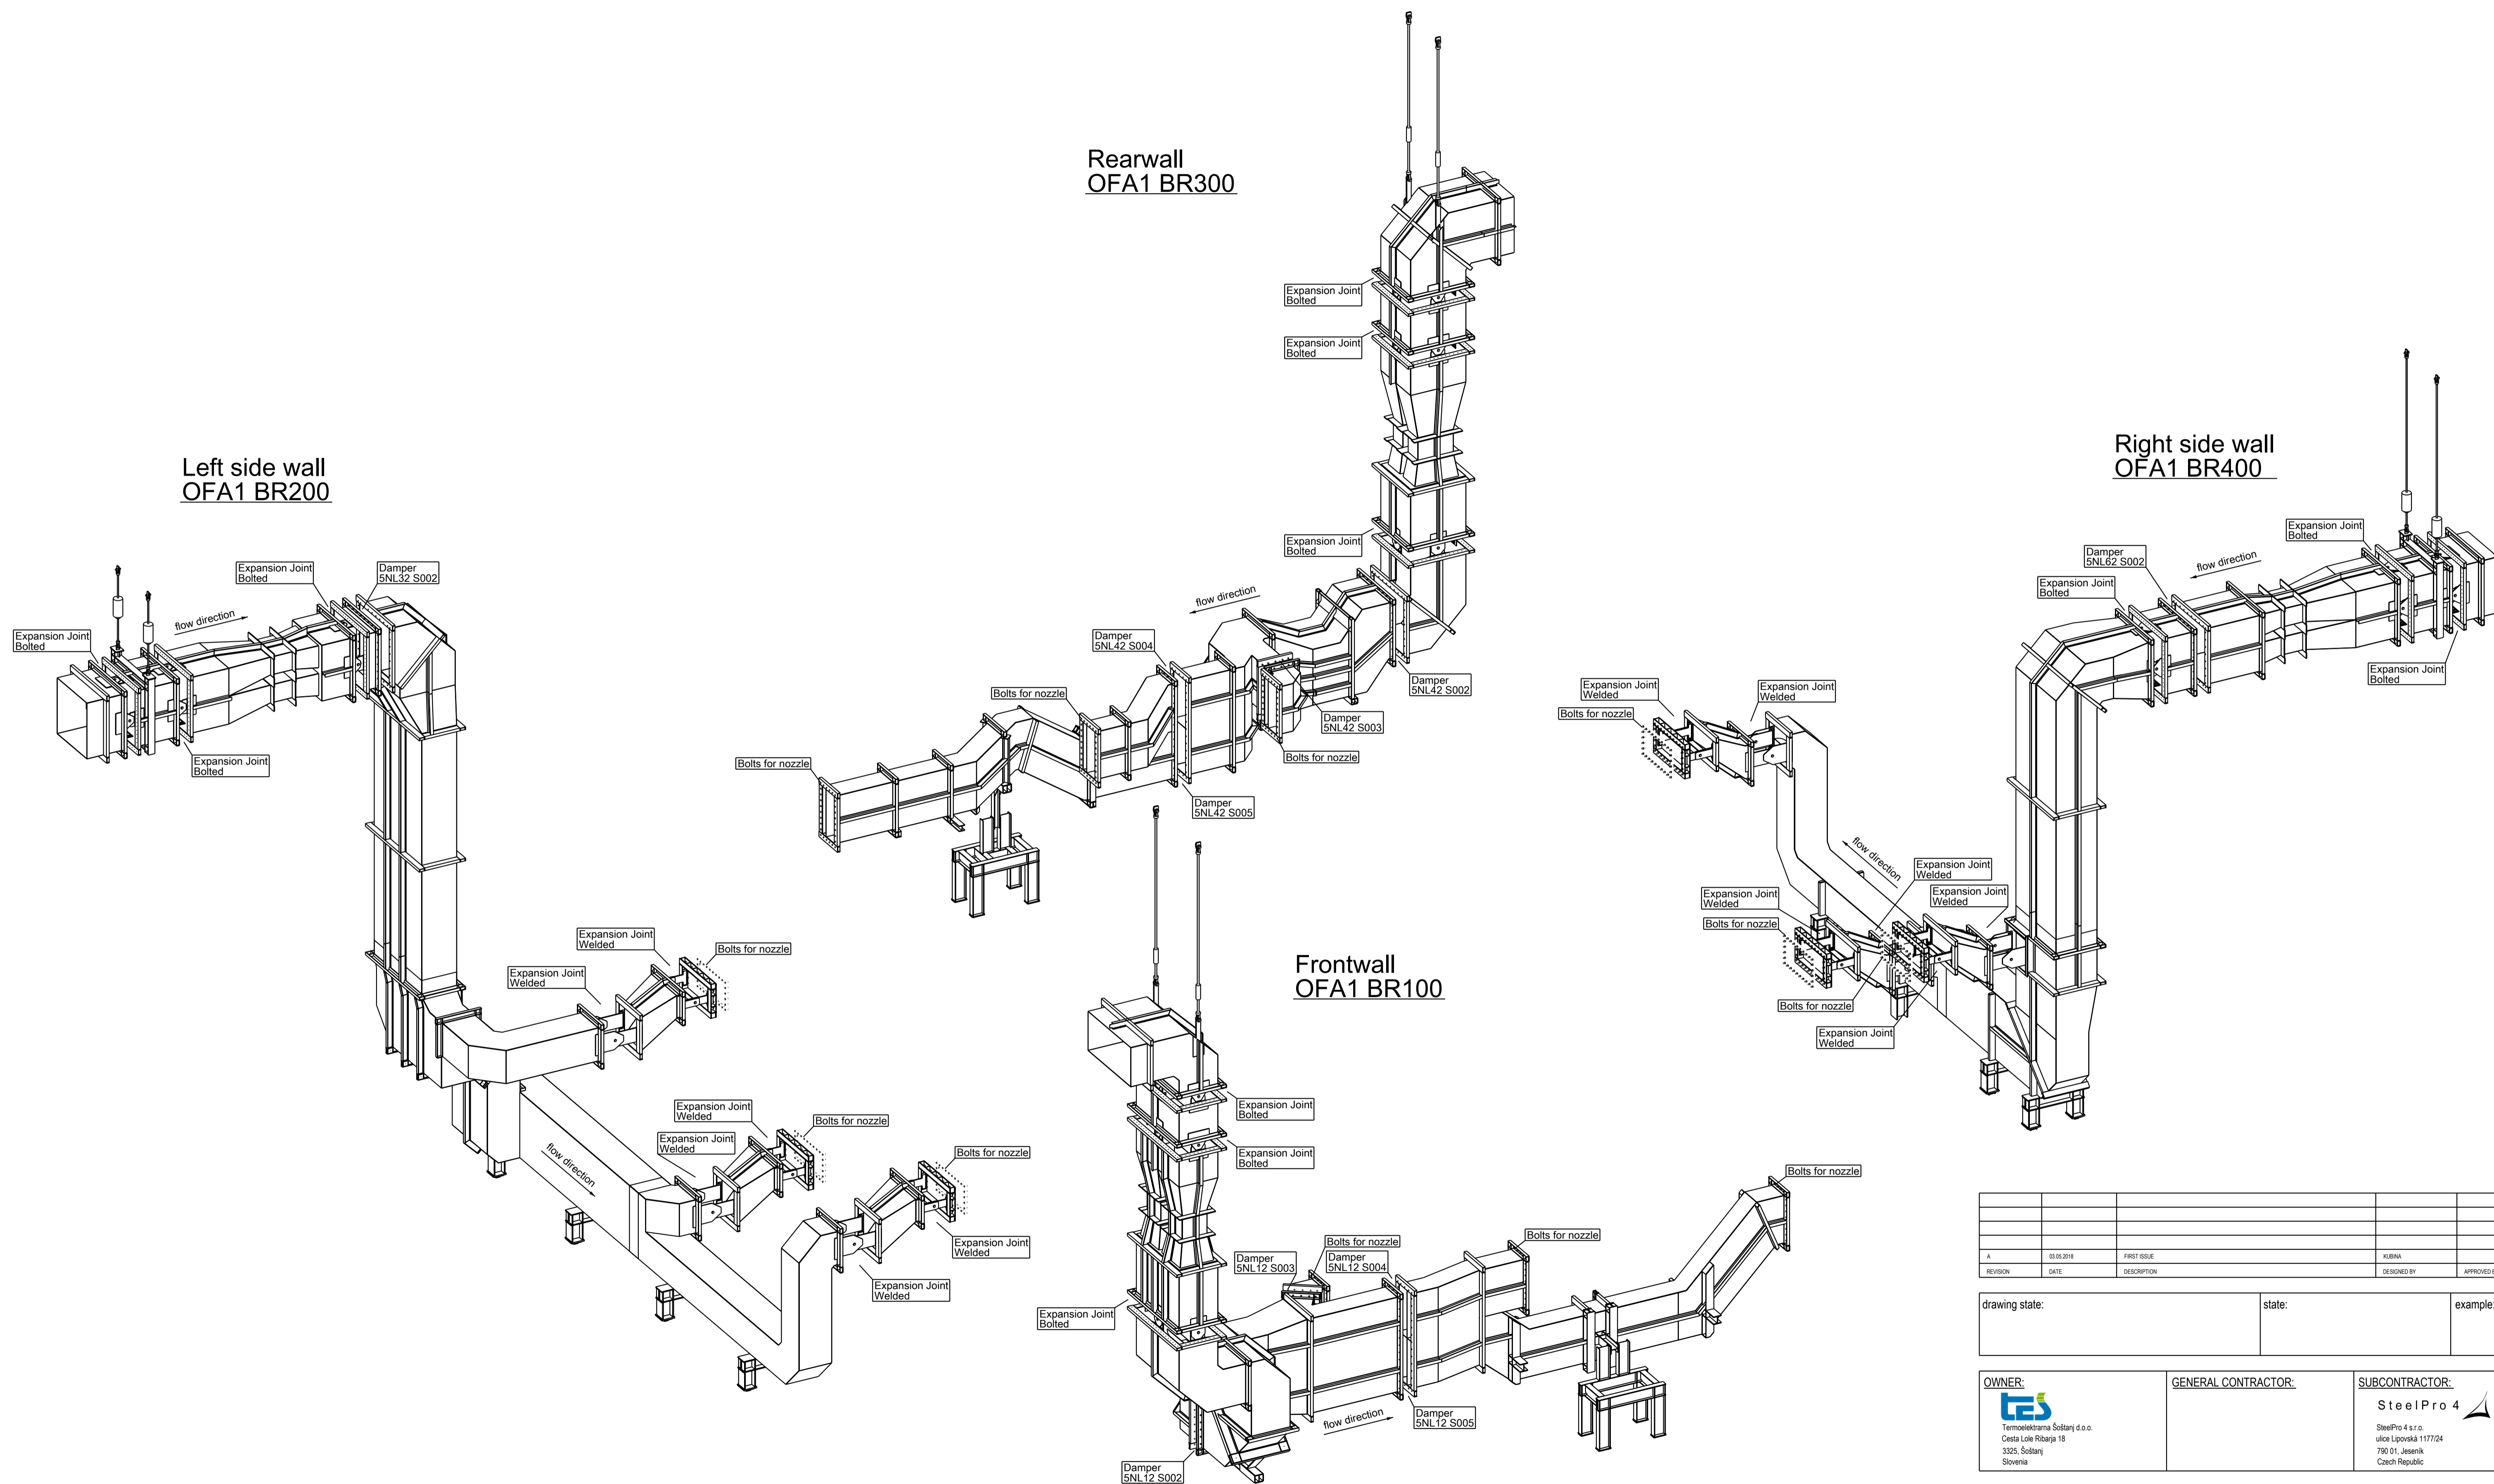

drawing state:		state:	example:
OWNER:	GENERAL CONTRACTOR:	SUBCONTRACTOR:	
 Termoelektrarna Šoštanj d.o.o. Cesta Lole Ribarje 18 3325, Šoštanj Slovenia		SteelPro 4 SteelPro 4 s.r.o. ulica Lipovská 1177/24 790 01, Jeseník Czech Republic	
SCALE 1:50	DESIGNED BY KUBINA	PROJECT No. 17063	SERIAL No. 5.1.7
CHECKED BY	APPROVED BY	SIZE (No.A4) A1 (8)	DATE 03.05.2018
PROJECT Reduction of Nitrogen Oxides of Unit 5 at Termoelektrarna Šoštanj		FILE NAME 5UHA-SP4-C0-DW-5.1.7.A (01).dwg 5UHA-SP4-C0-DW-5.1.7.A.cad	
PART 5 - Air ducts and steel supporting structures		TYPE OF DOCUMENTATION Workshop drawings	
TITLE 5.1 Boiler house Unit 5 - OFA 1 - Ducts and supporting steel structures		DRAWING No. GENERAL CONTRACTOR 5UHA-SP4-C0-DW-3101	
DRAWING No. SUBCONTRACTOR 1802-OK-DW-001		REVISION A	
		SHEET 01 of 05	