



OSAA

1:50

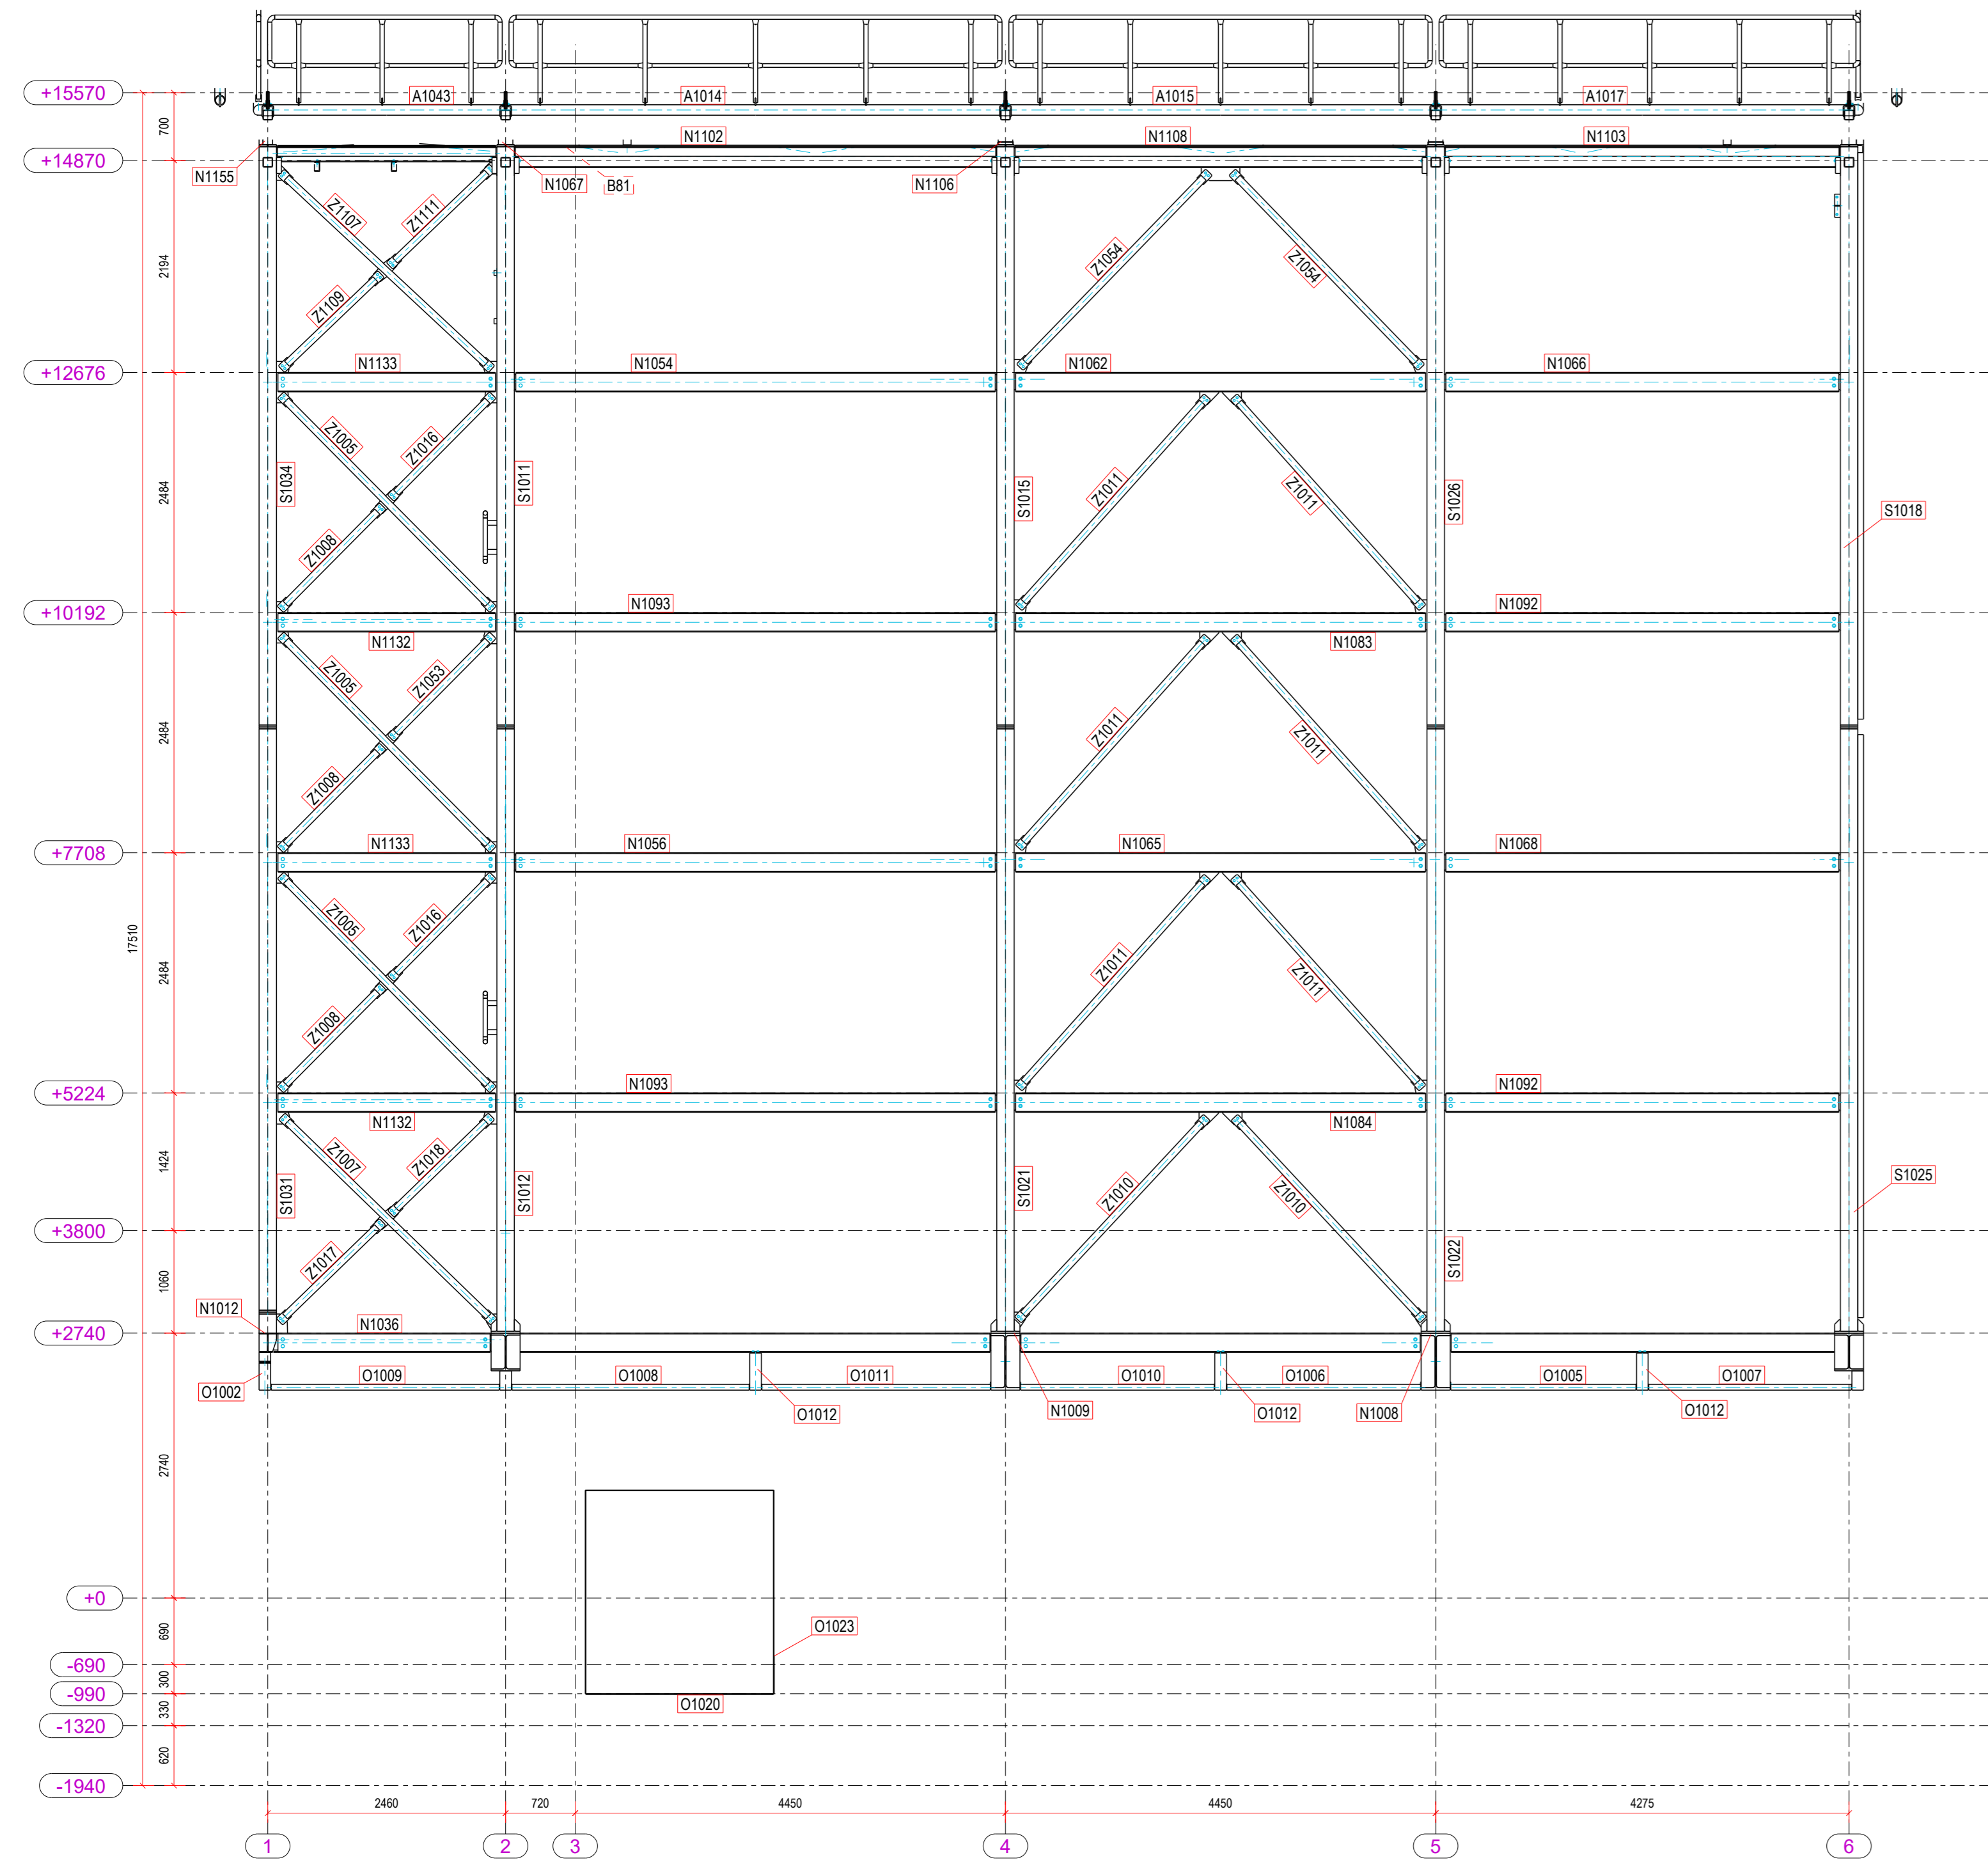


OSAC

1:50

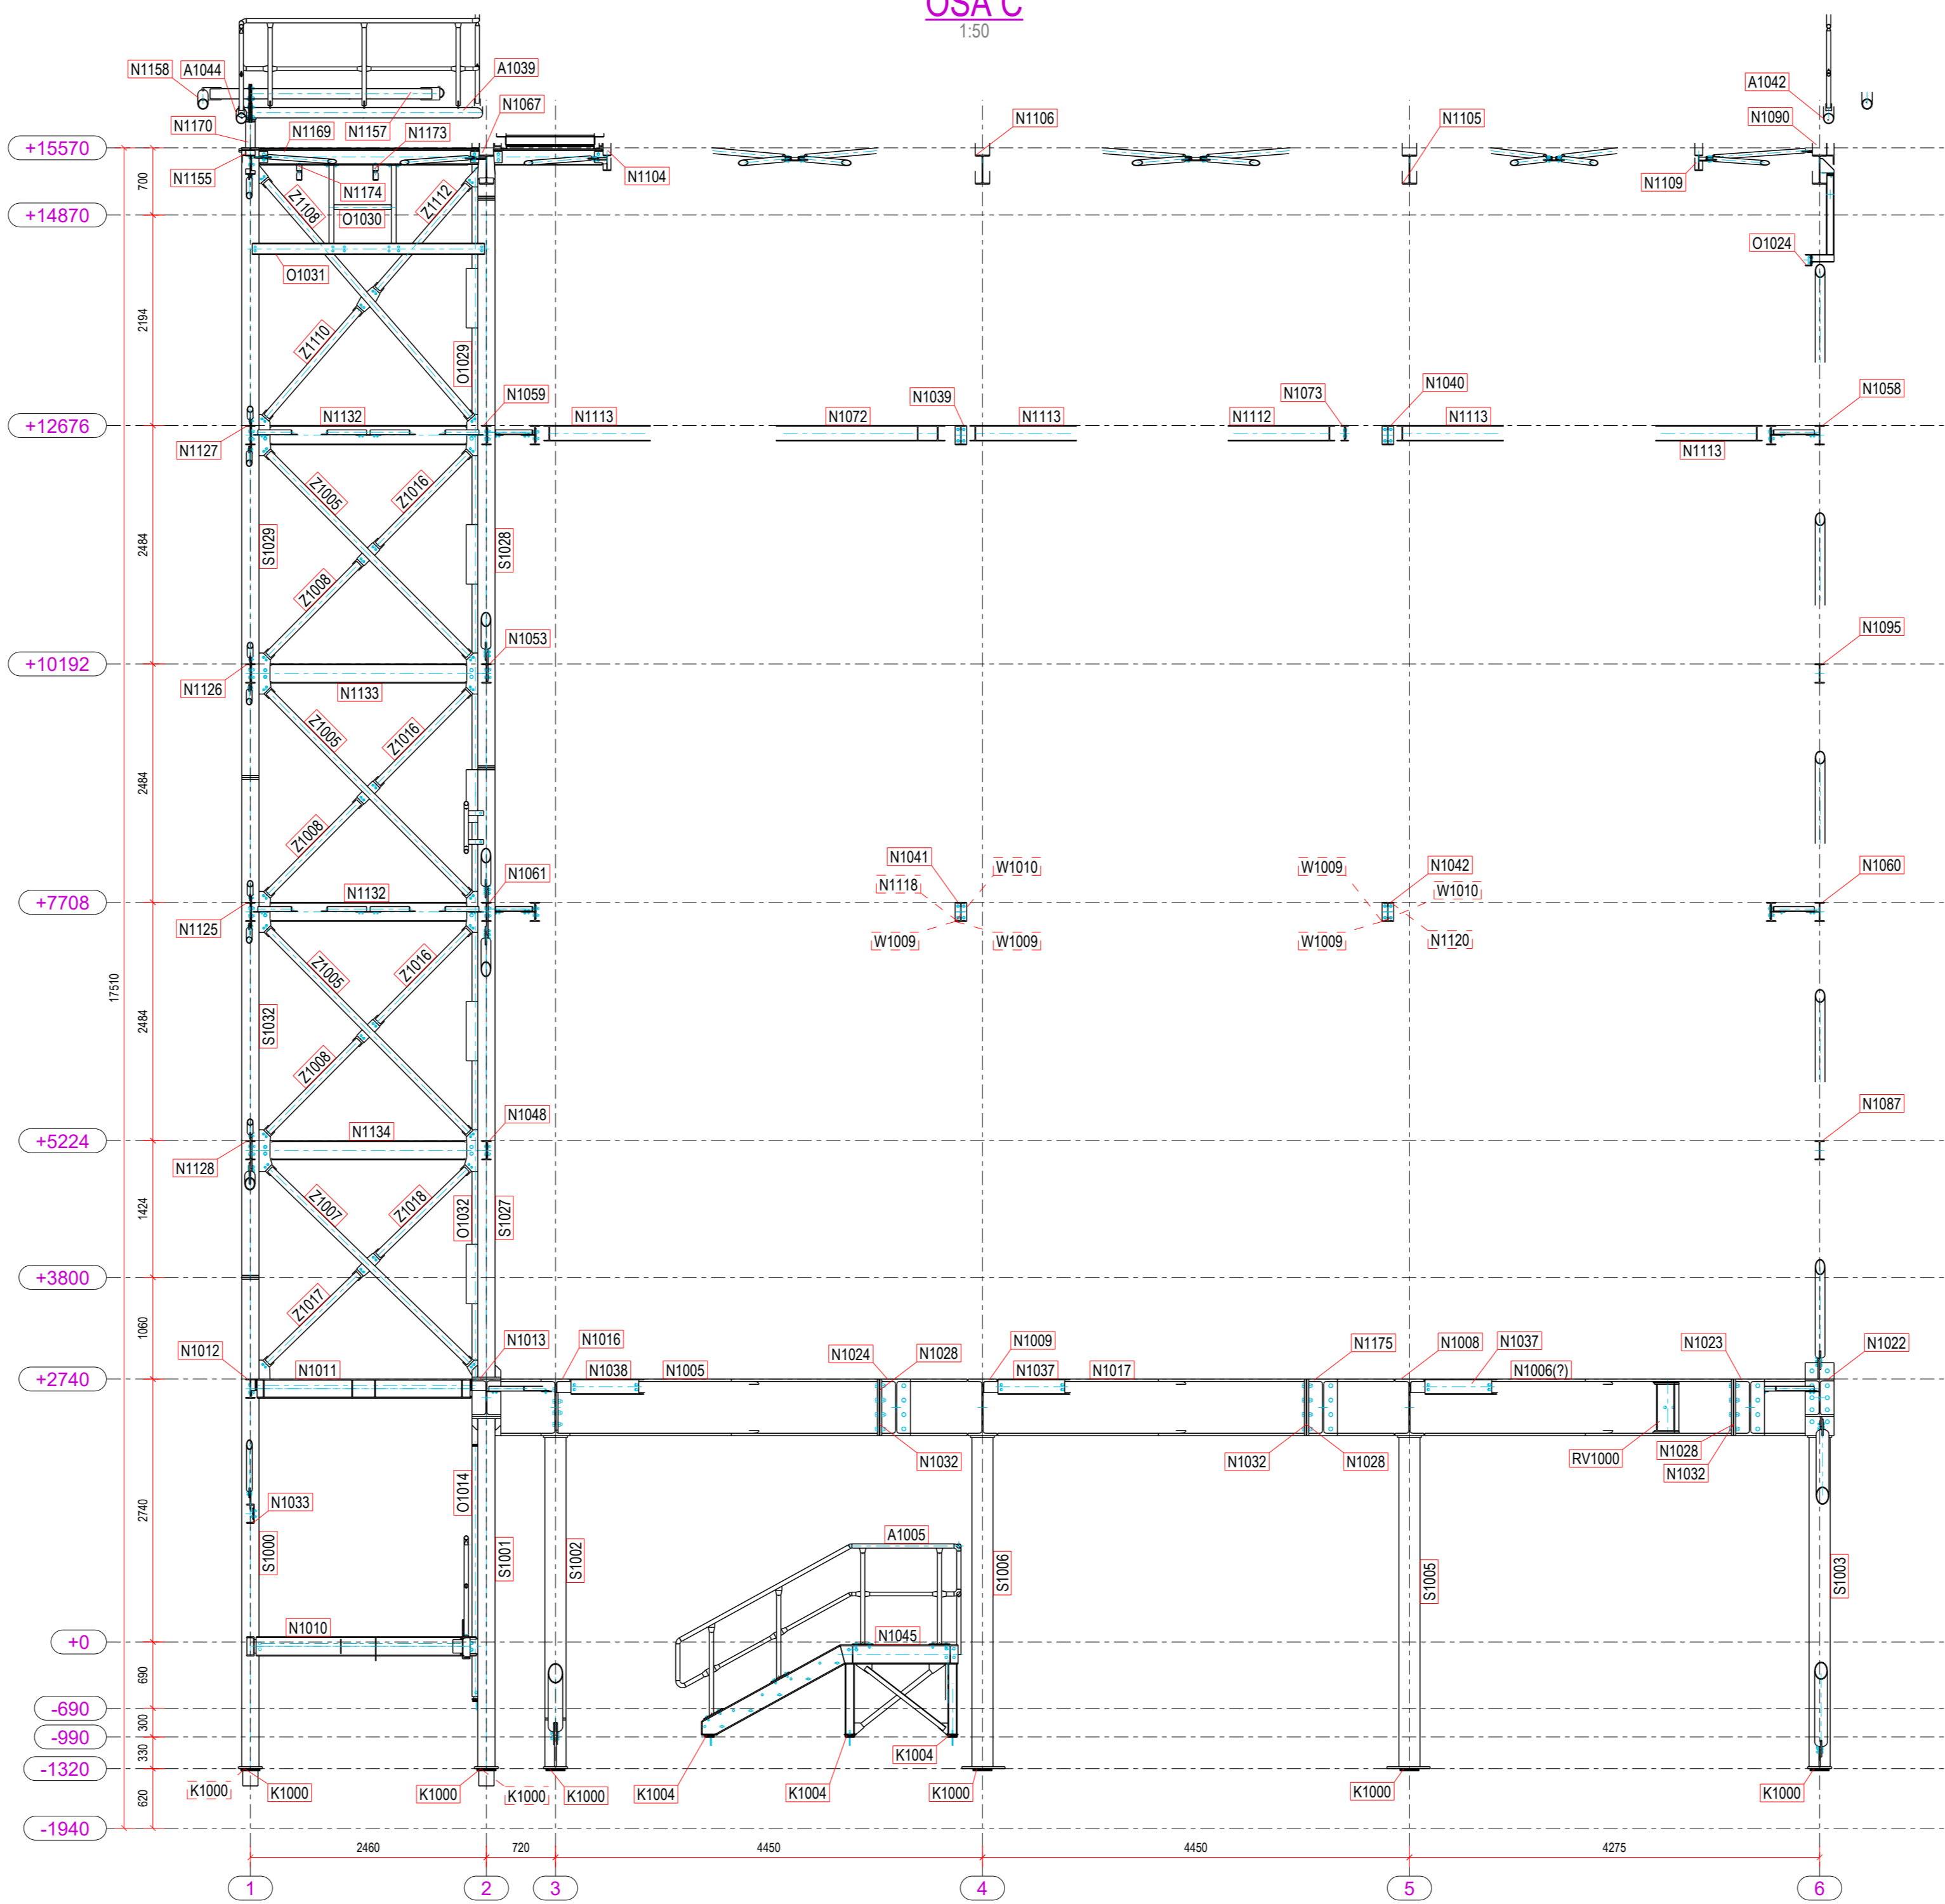


OSAE

1:50

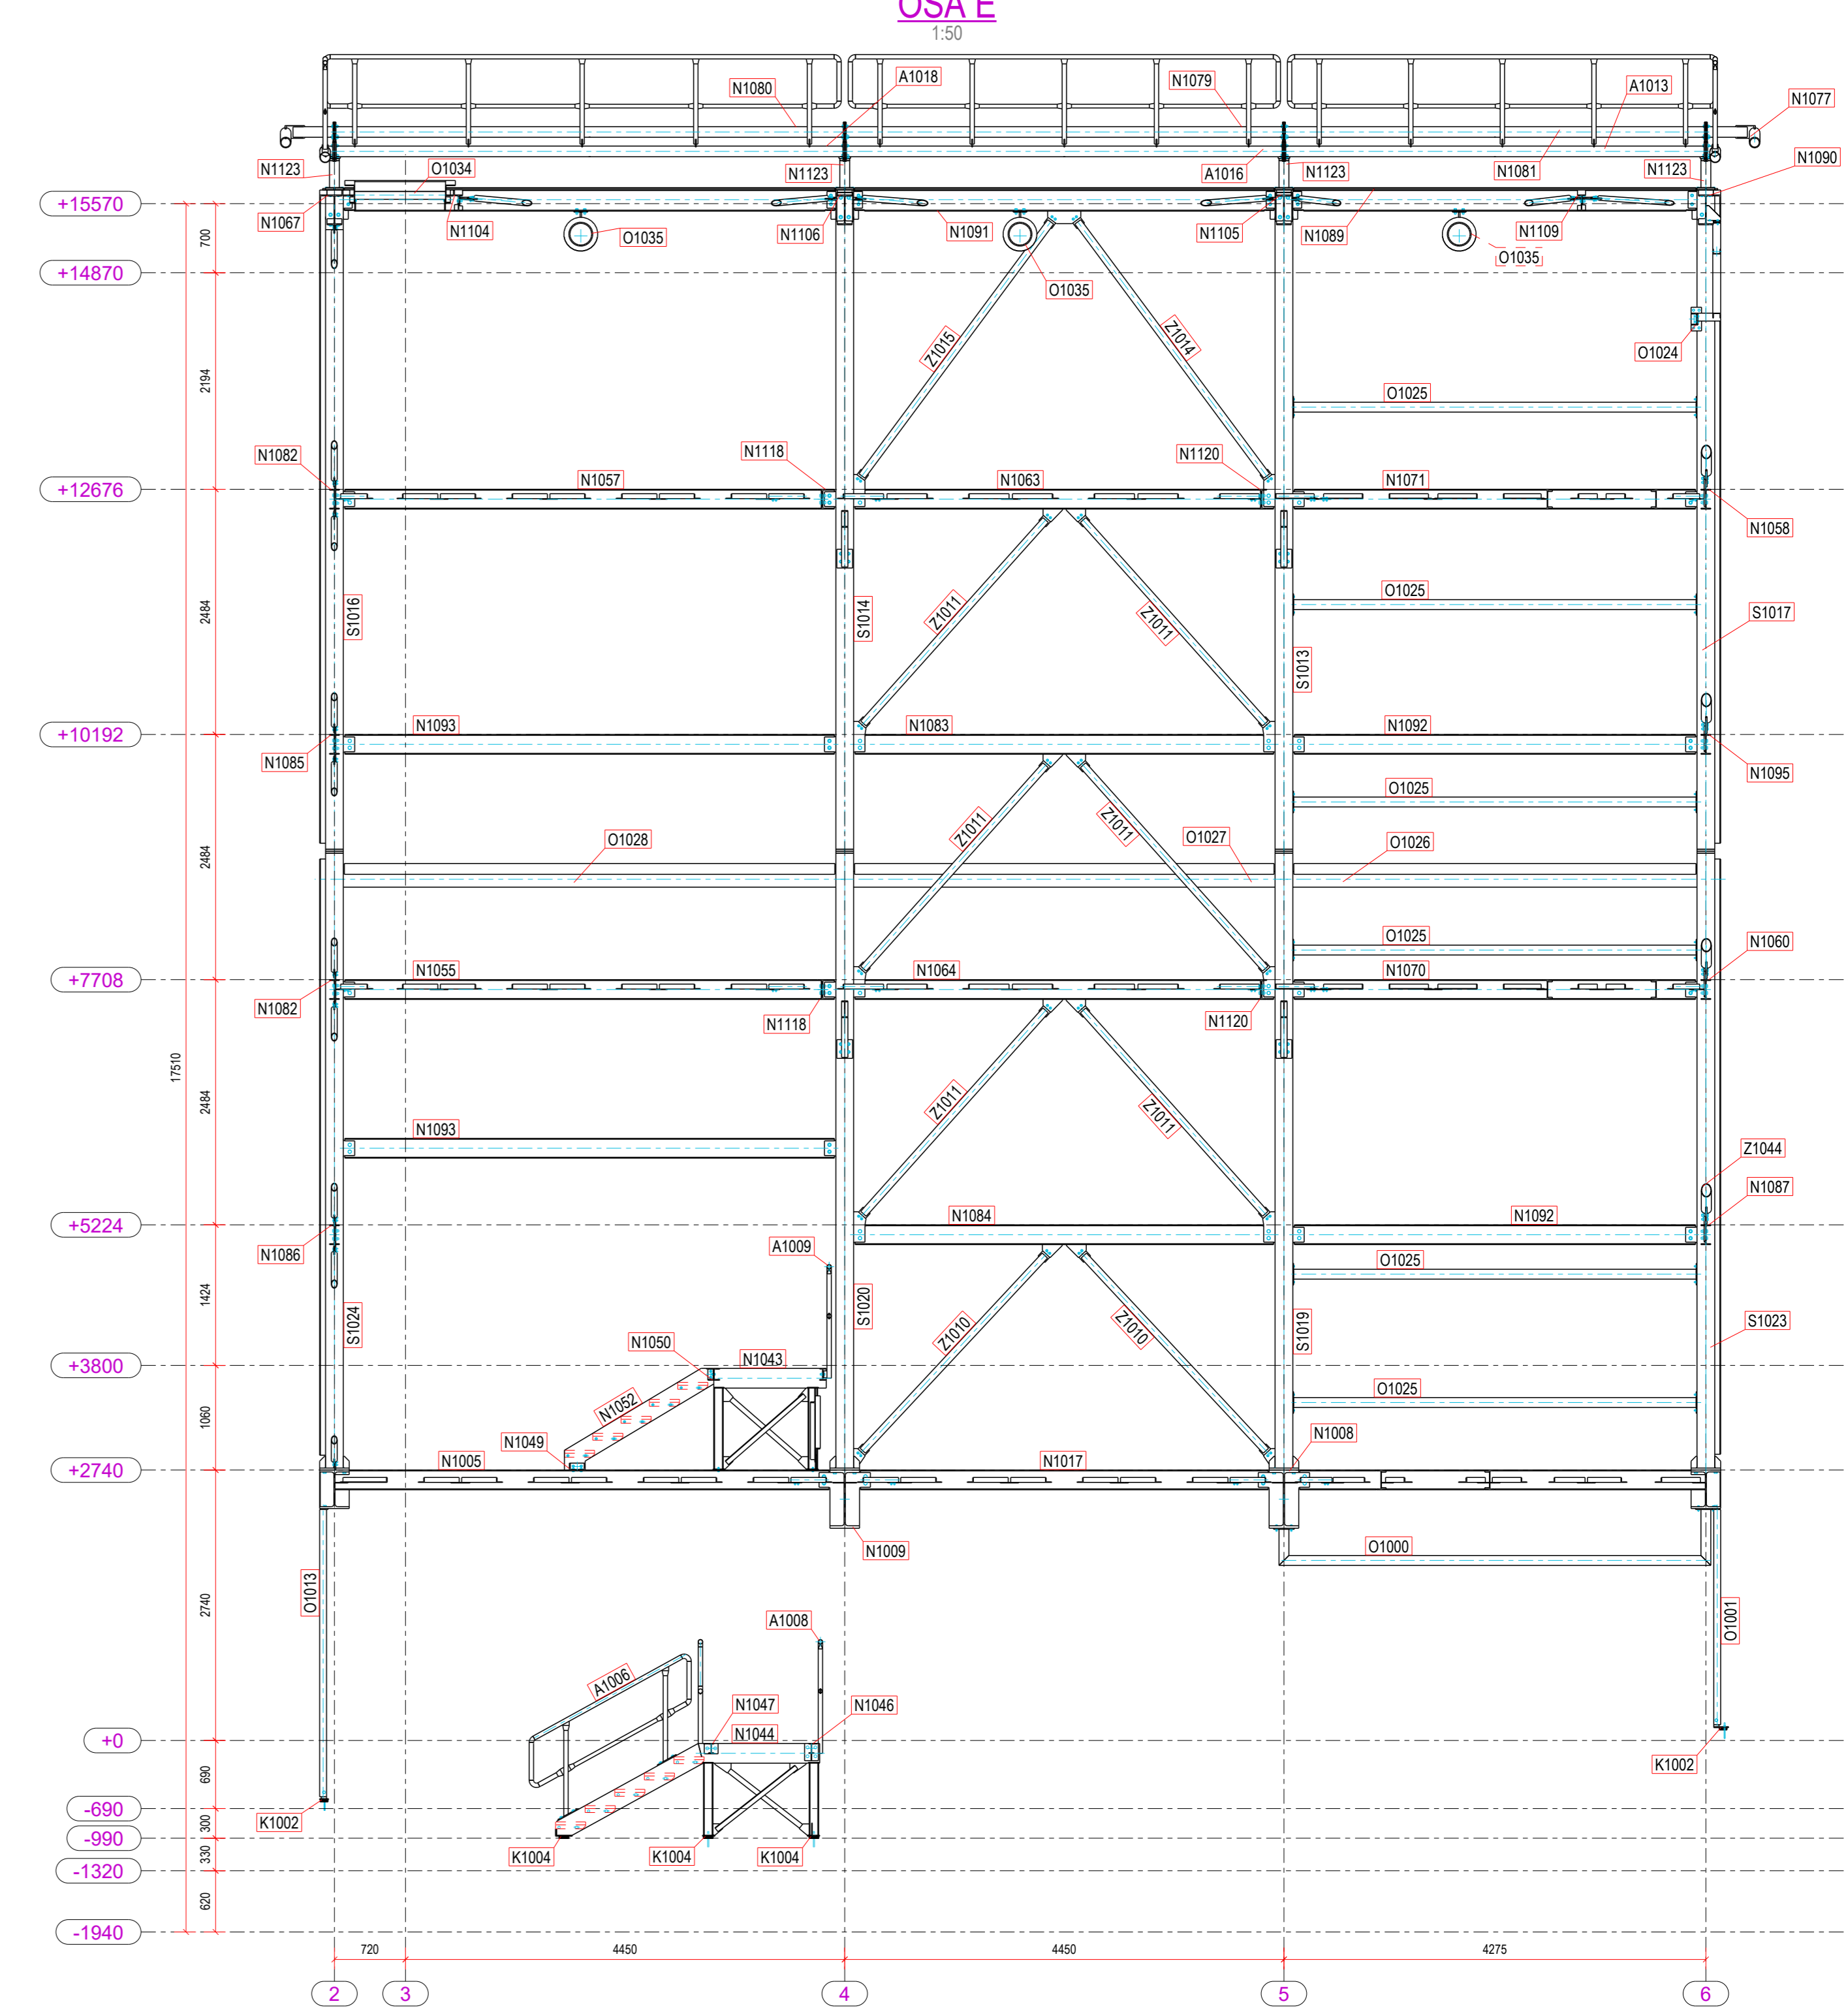

OSAB

1:50

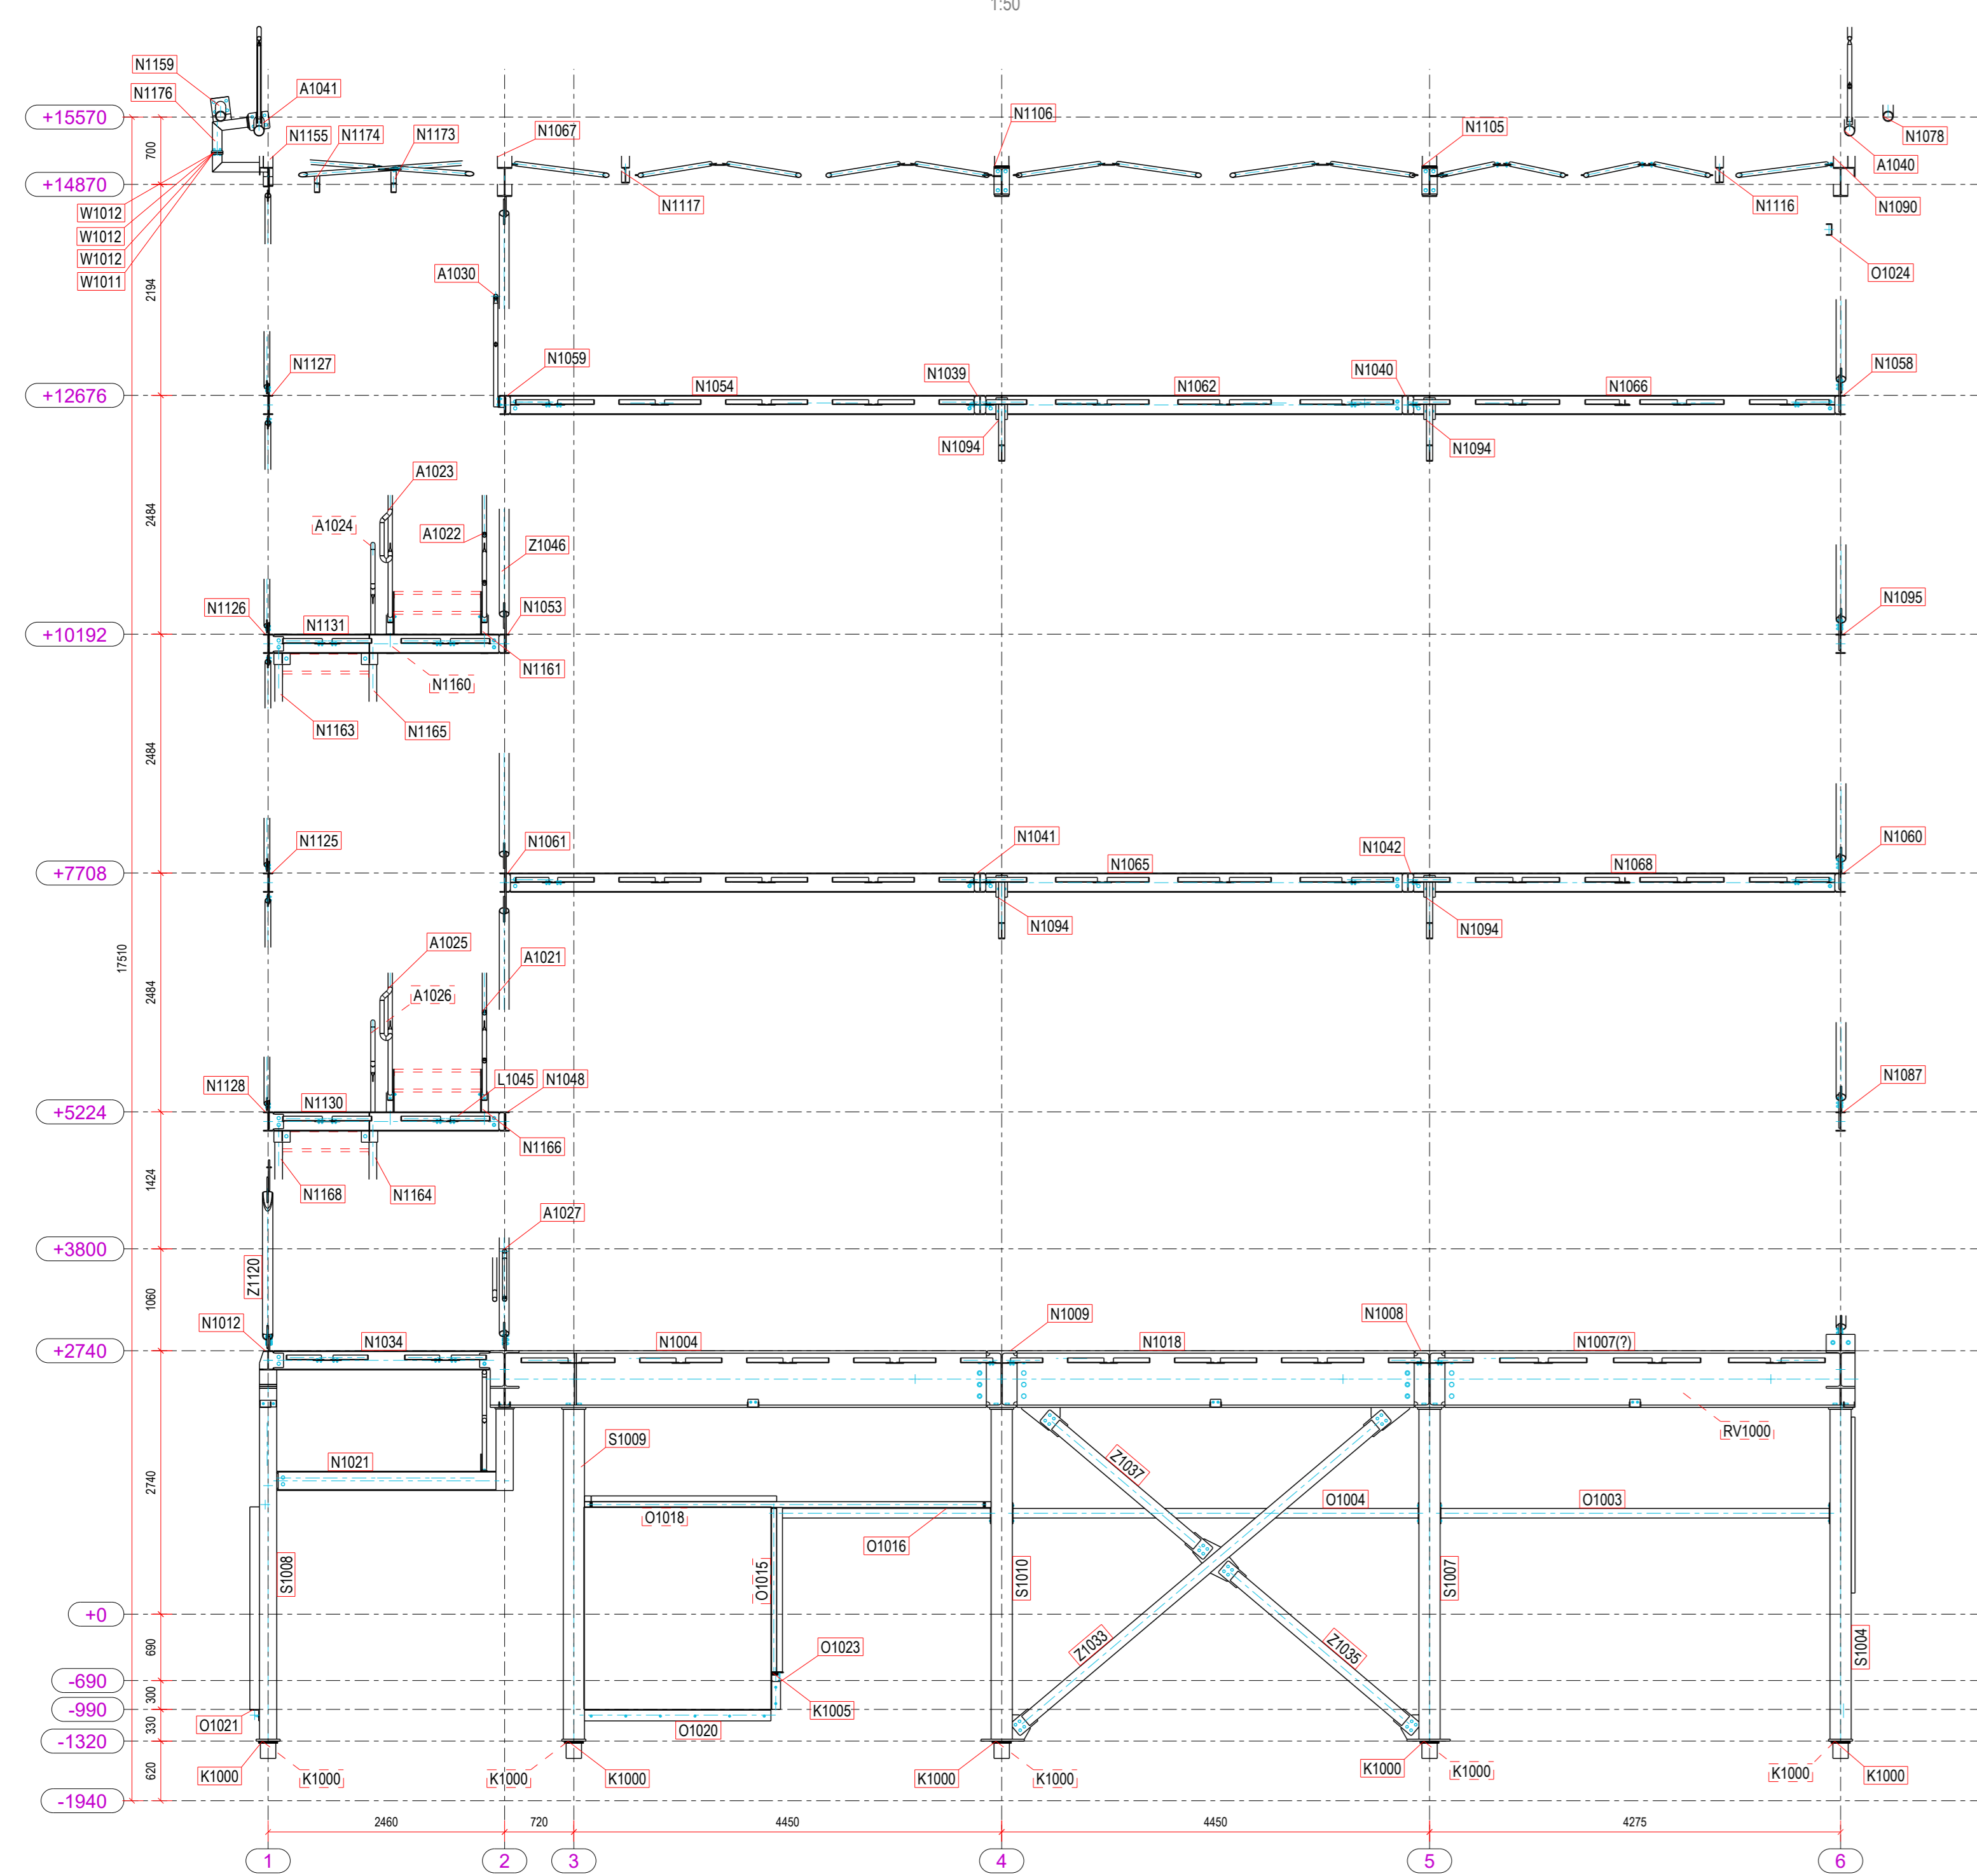

OSAD

1:50

