



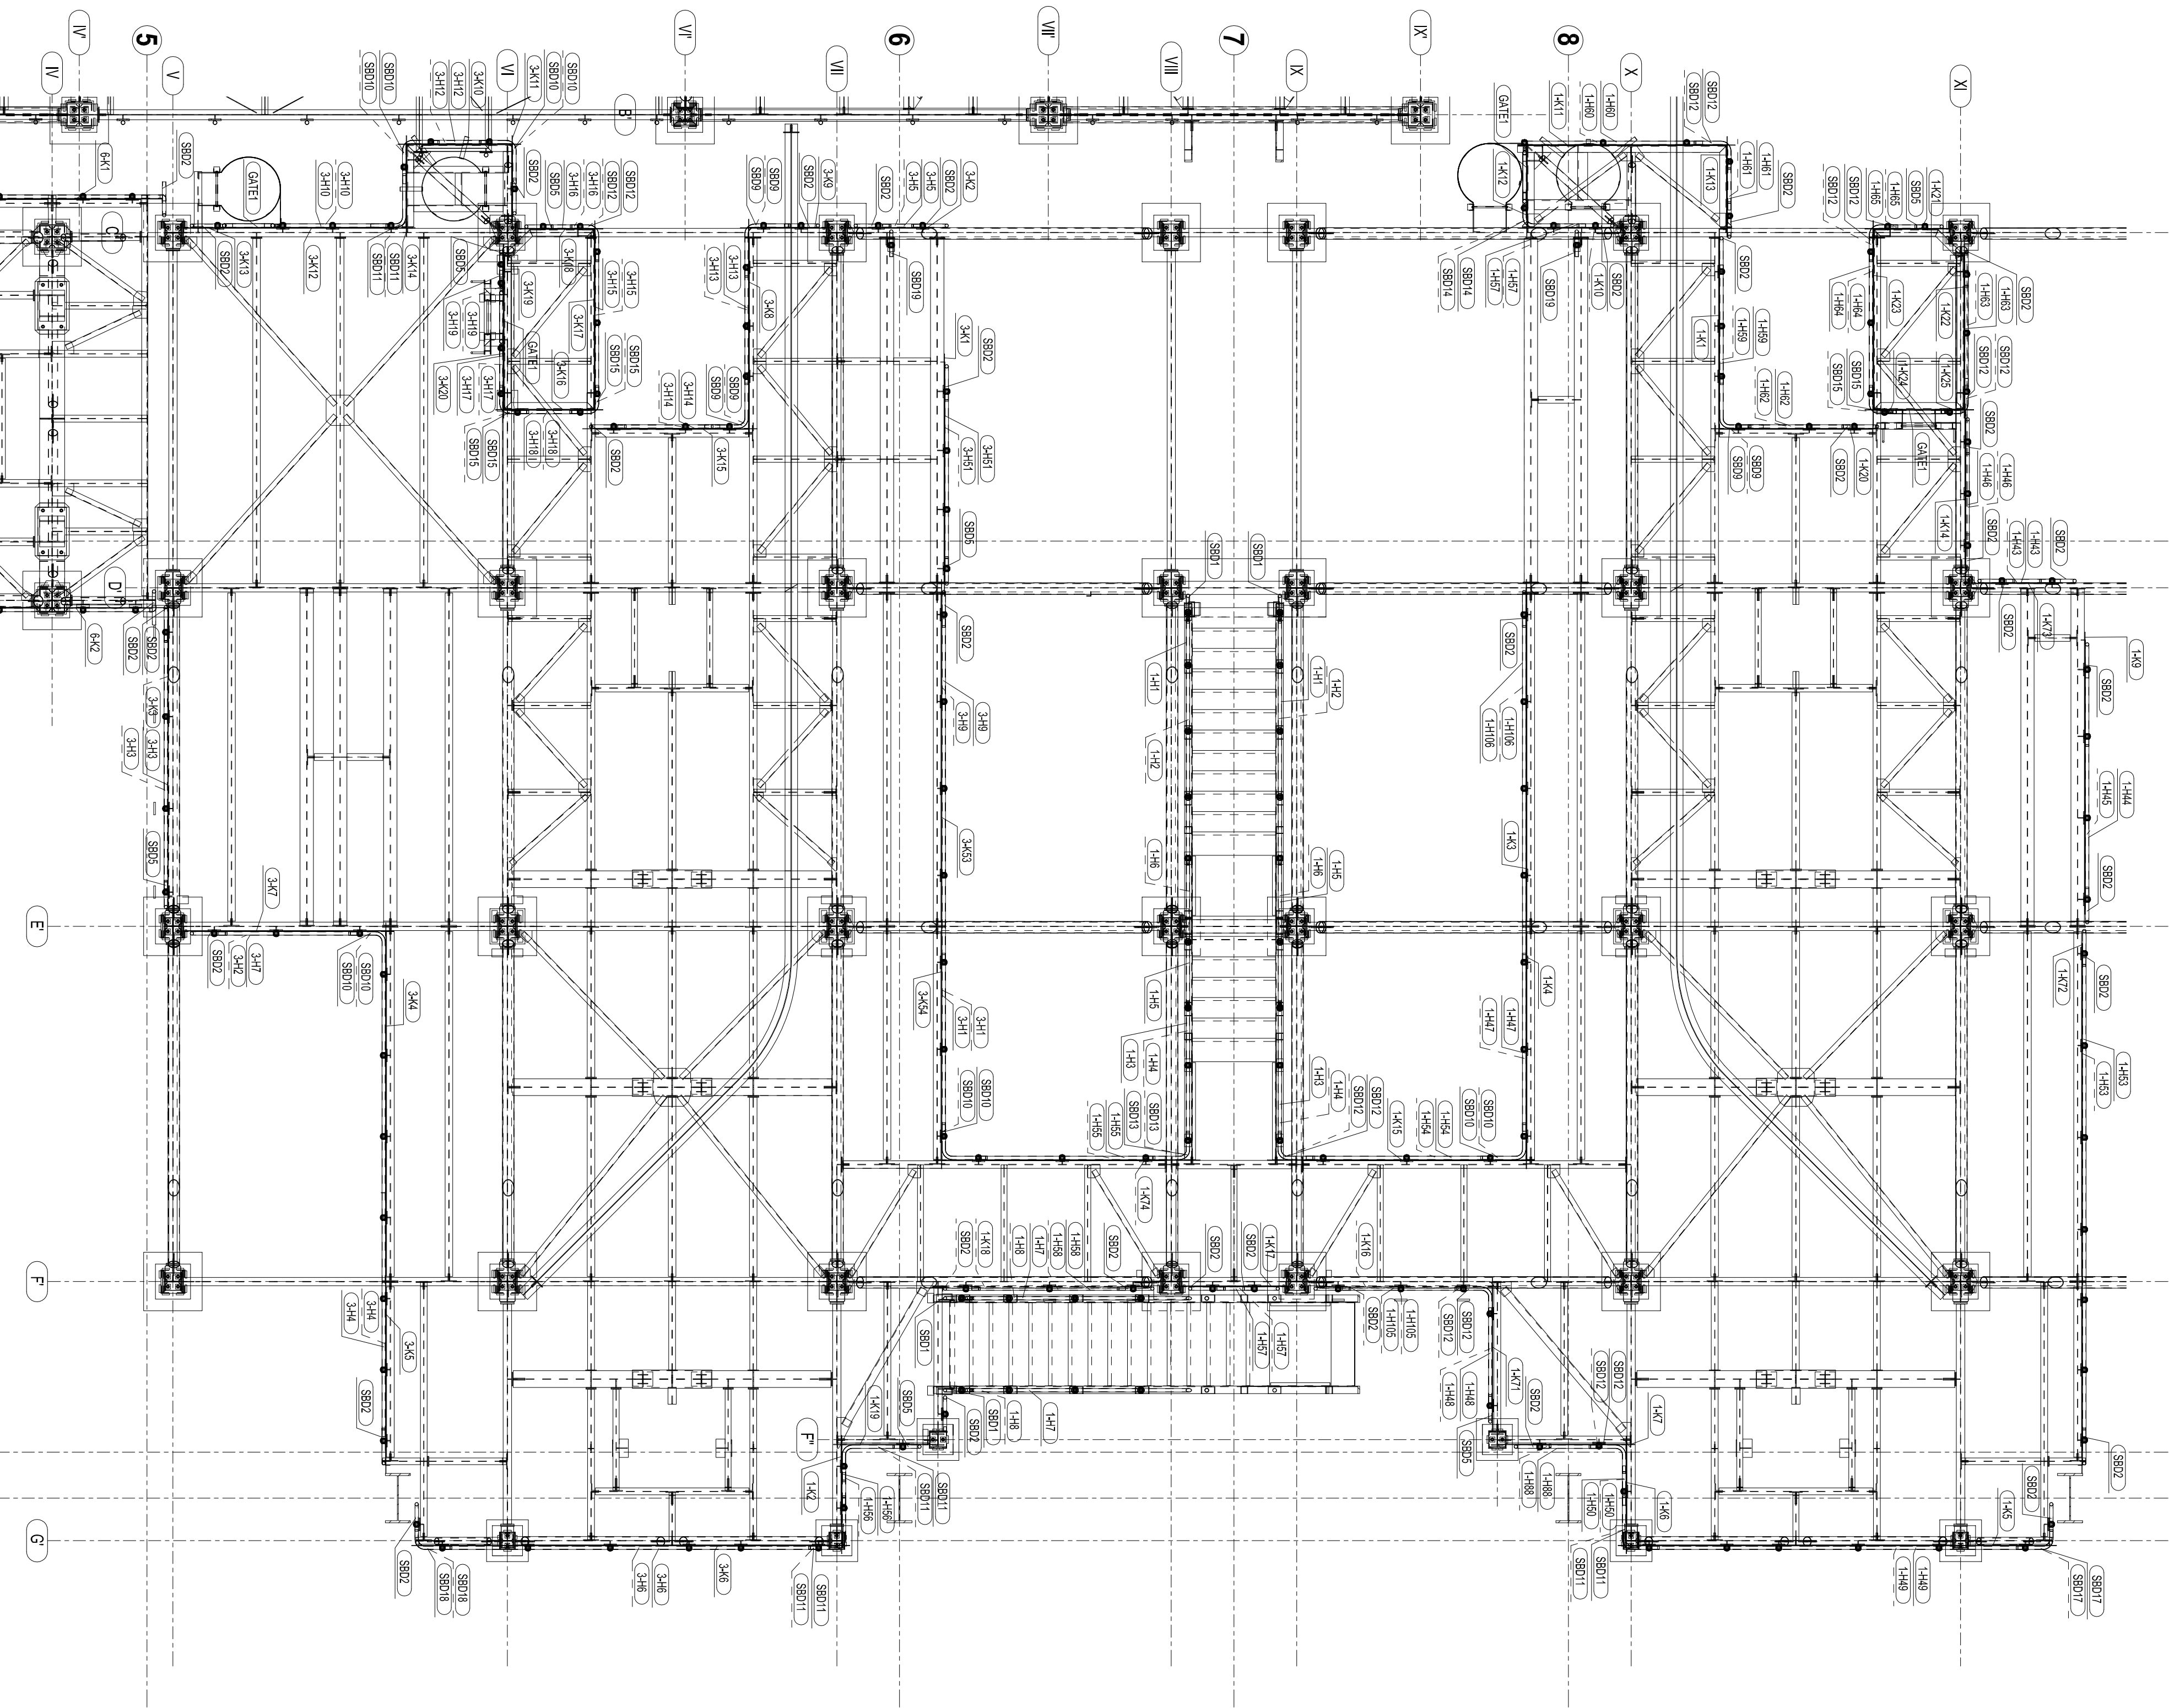


STANDARD POST - PLATFORM
TYPICAL DETAIL

1:15

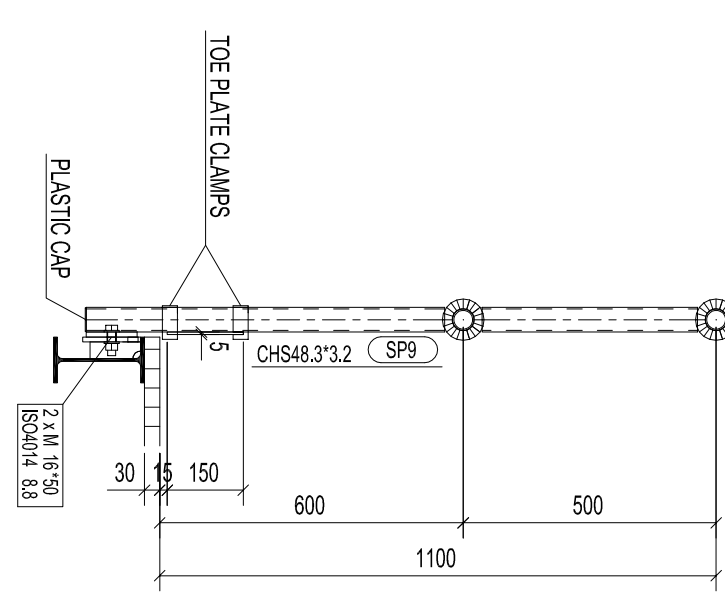


STANDARD POST - STAIRS
TYPICAL DETAIL

1:15

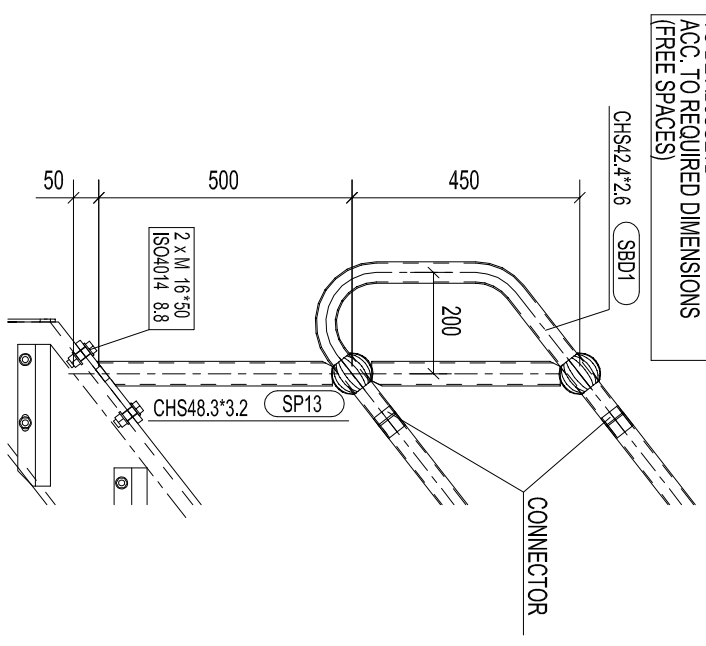


STANDARD POST - PLATFORM
TYPICAL DETAIL

1:15

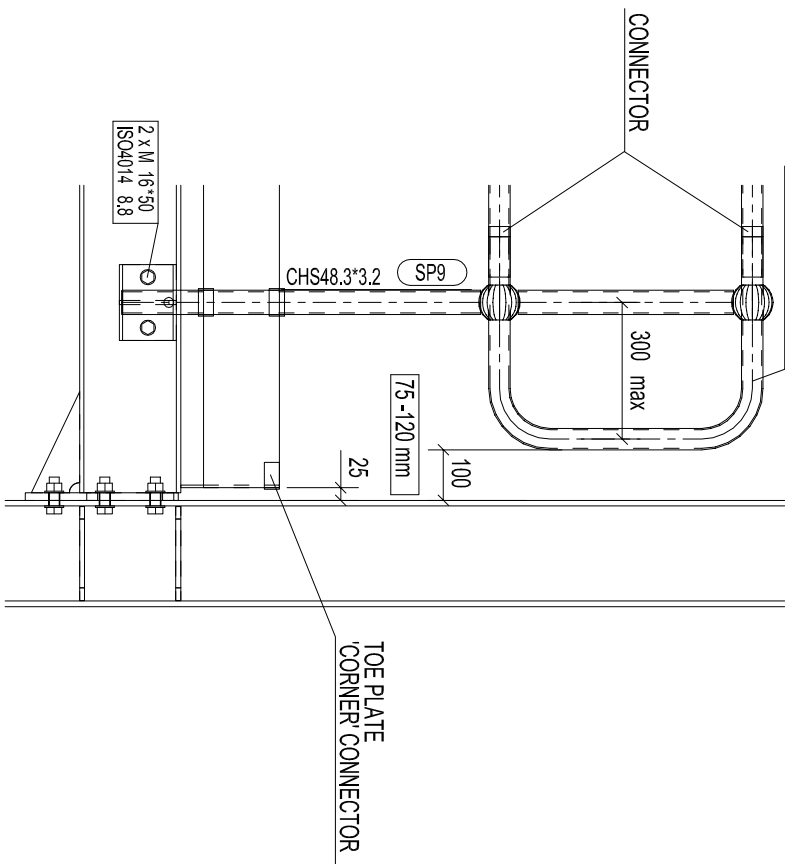


STANDARD POST - PLATFORM
TYPICAL DETAIL

1:15

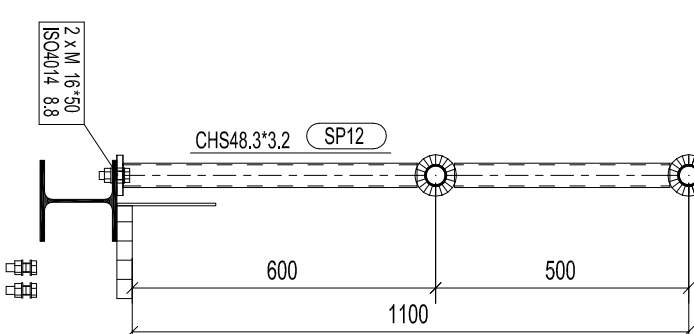


STANDARD POST - STAIRS LANDING
TYPICAL DETAIL

1:15

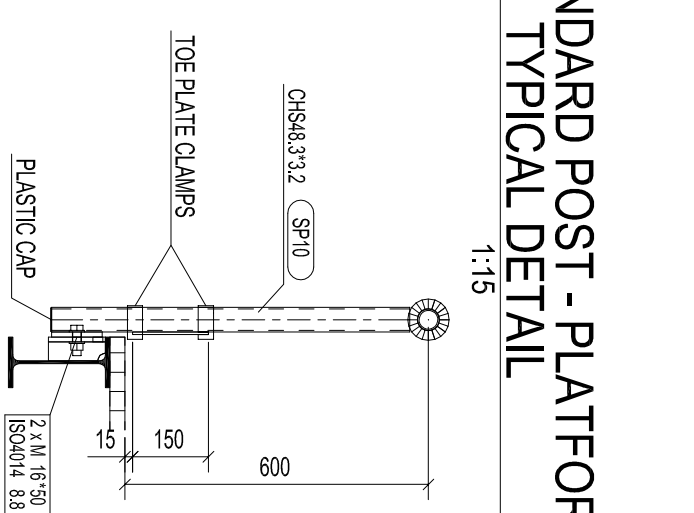


STANDARD POST - PLATFORM
TYPICAL DETAIL

1:15

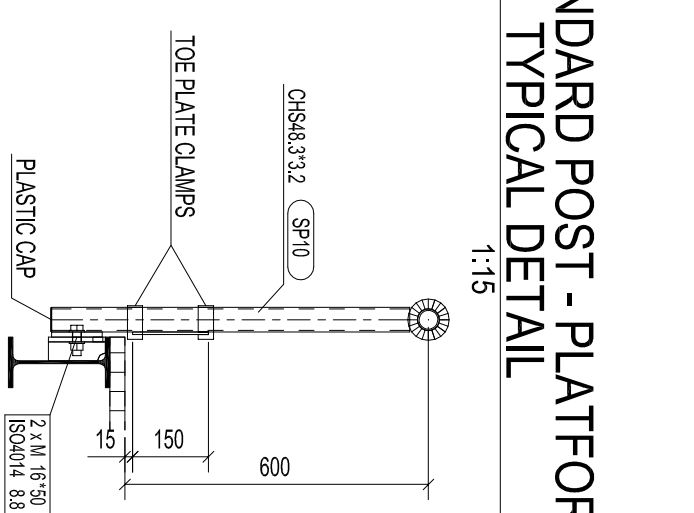


STANDARD POST - PLATFORM
TYPICAL DETAIL

1:25

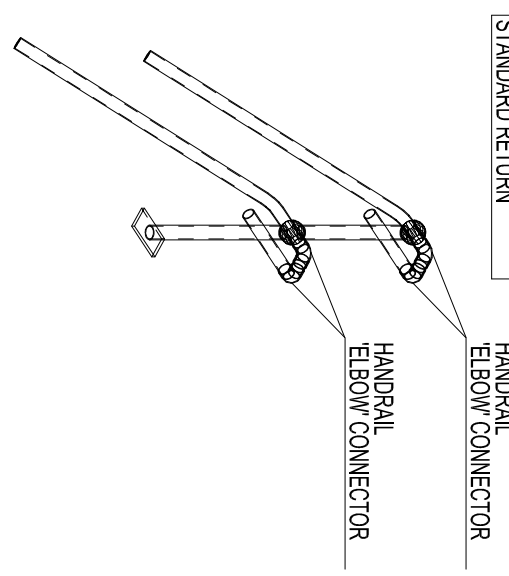


STANDARD POST - LADDER FIXATION
TYPICAL DETAIL

1:25

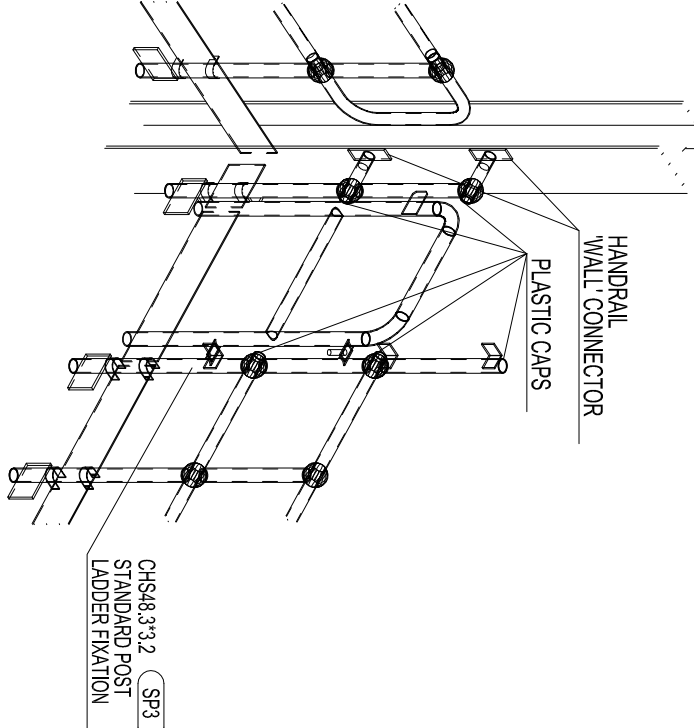

- NOTES:
- 1) THE HANDRAIL SHALL BE CONTINUOUS EXCEPT WHERE THE STRUCTURE IS RELEASED
 - 2) HANDRAILS, KNEERAILS AND TOE PLATES ARE FIXED BY THE CONNECTORS - SEE THE TYPICAL DETAILS
 - 3) FOR ELBOWS - USE THE STANDARD BENTS / RETURNS IN CASE OF NOT ENOUGH SPACE - SEE THE TYPICAL DETAIL
 - 4) HAND / KNEERAILS ARE FIXED IN THE BALL BY THE LOCKING GRUB SCREW M8
 - 5) PLASTIC CAPS TO BE ADDED ON EACH PIPE EXTREMITIES

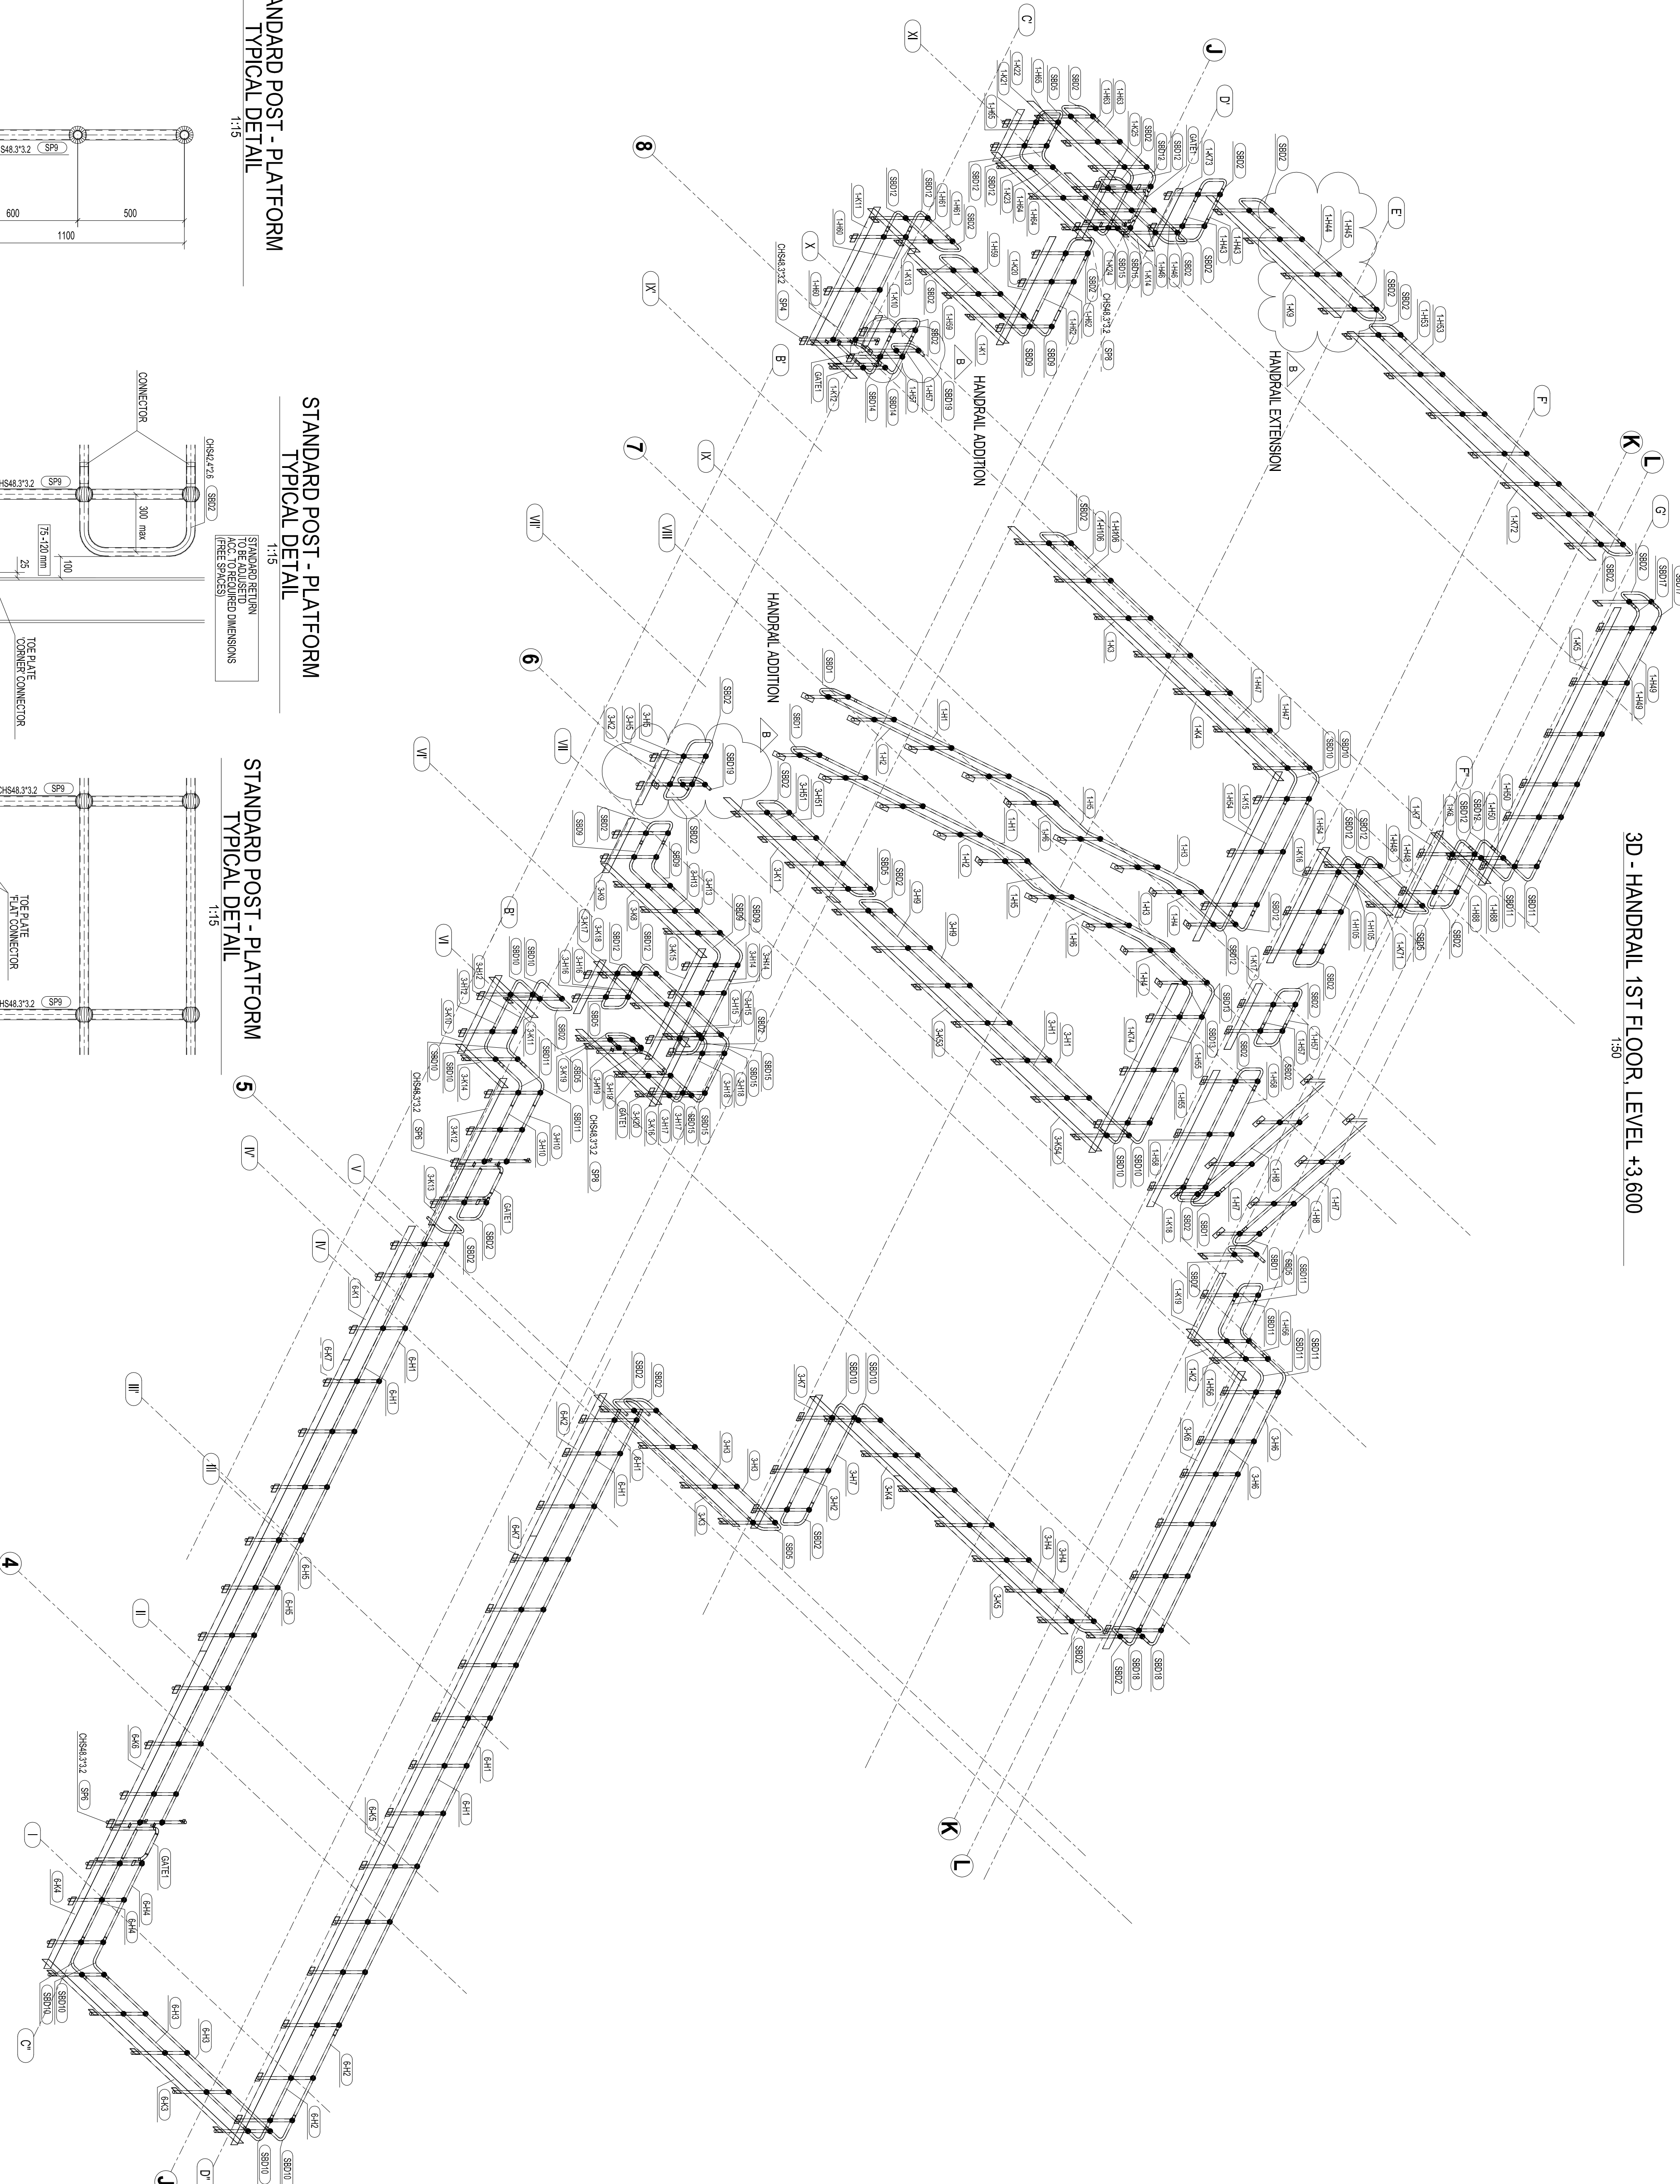

CUSTOMER		K3 CHP Facility		Kemley Mill, Stimpoune, Kent	
EPC CONTRACTOR		Wheelabrator Technologies		ENIM CONSTRUCTIONS	
SUBCONTRACTOR		INDUSTRIELLES DE LA MEDITERRANEE		Iob	
DRAWING TITLE		AREA 3 - FLUE GAS TREATMENT HALL		SKILAVANT	
DRAWING N°		04		50 25 12 02	
Project N°		Type		Doc N°	
Rev		B		LA G 5032	
Format : A0		Scale : 1:50		LA G 5032	
Dpt :		Format : A0		LA G 5032	
This document is property of CHAM. It cannot be used, reproduced, transferred and / or disclosed without the prior written permission of CHAM.		5025_12_02_02		LA G 5032	
Project N°		Type		Doc N°	
Rev		B		LA G 5032	