


BUIGSTAAT SAMENVATTING		
Diameter	Lengte	Gewicht
6	453	11.72
8	4983	90.99
10	2642	33.12
12	2211	39.68
Totaal staven:		175.501 kg

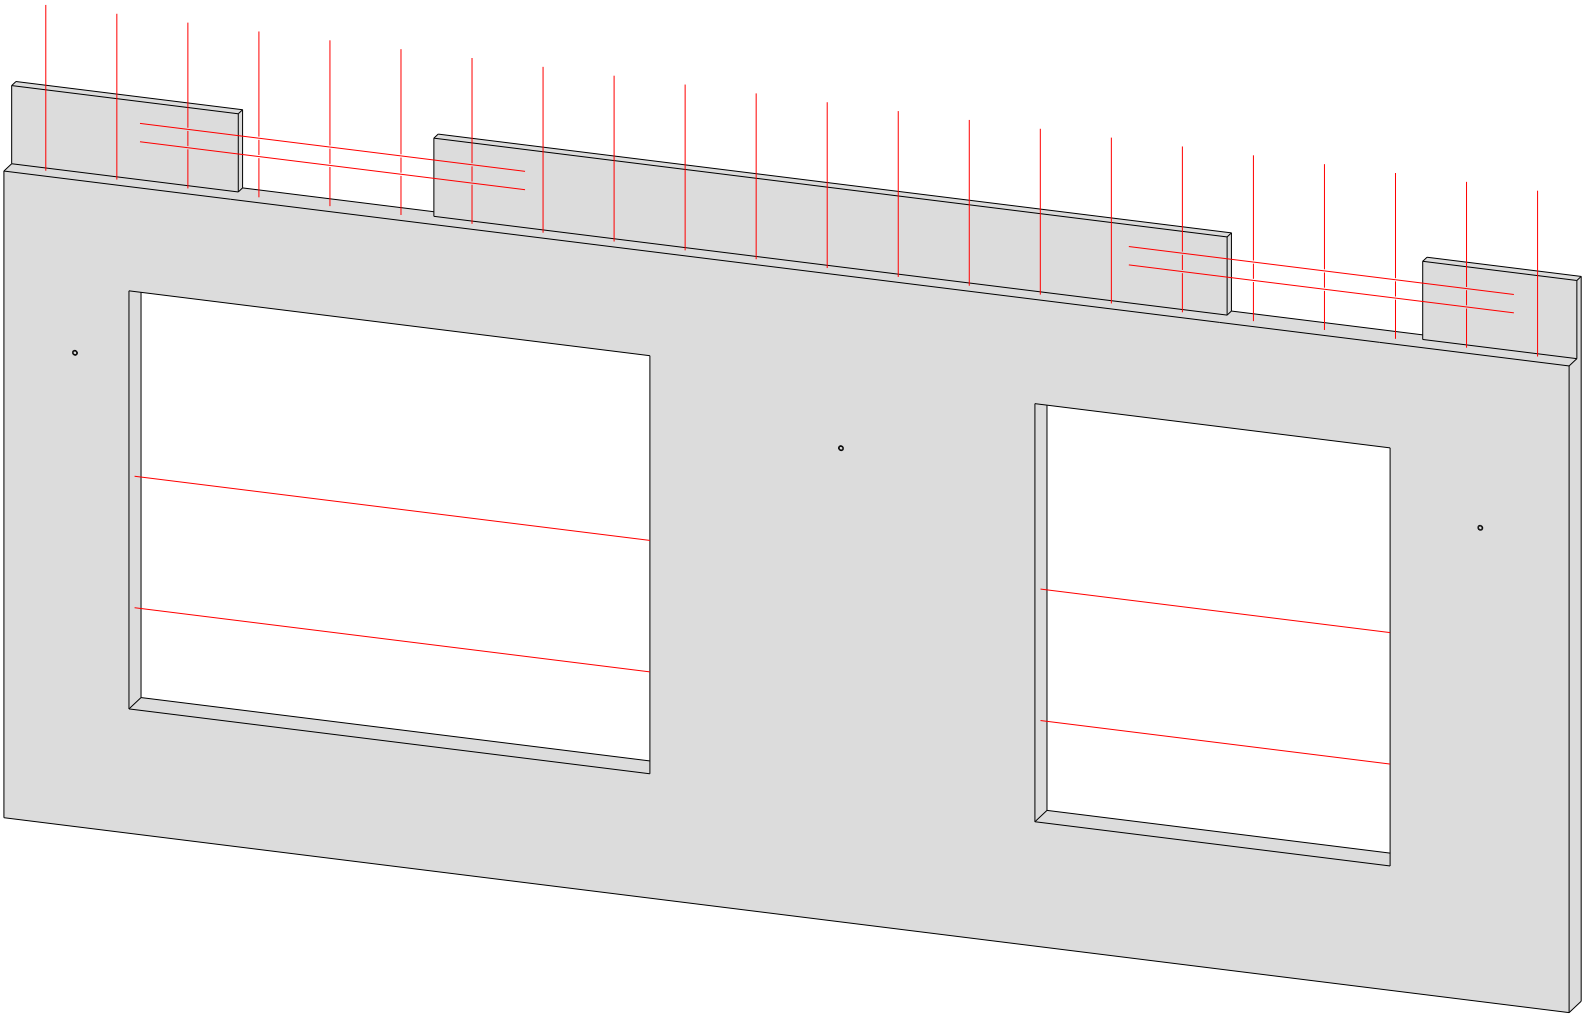


BUIGSTAAT MET BUIGVORMEN							
Posnr	Diameter	Aantal	Kwaliteit	Lengte	Gew/st	Gewicht	Buigvorm
303	8	2	BE500	300	1.206	2.412	300
524	10	4	BE500	163	1.021	4.085	163
536	10	2	BE500	266	1.670	3.341	266
633	10	6	BE500	263	1.652	9.910	263
634	10	4	BE500	261	1.639	6.556	261
729	8	4	BE500	654	2.629	10.516	654
730	8	2	BE500	650	2.611	5.222	650
738	8	2	BE500	230	0.926	1.852	230
801	8	14	BE500	263	1.057	14.802	263
WSW10	8	22	BE500	107	0.430	9.463	107
727	10	2	BE500	740	4.612	9.223	652
728	12	2	BE500	719	6.451	12.901	649
732	12	2	BE500	739	6.632	13.263	649
779	12	2	BE500	753	6.758	13.516	653
BGL44	8	12	BE500	109	0.437	5.242	40
BGL71	8	25	BE500	173	0.662	16.552	40
BGL72	8	34	BE500	126	0.505	17.177	49
BGL77	6	12	BE500	134	0.285	3.422	49
BGL90	6	12	BE500	179	0.388	4.658	72
H103	6	24	BE500	70	0.151	3.635	30
H104	8	23	BE500	88	0.337	7.753	40
Totaal staven:						175.501	

WAPENINGSNETTEN					
Posnr	Diameter - h.o.h.	Aantal	Gew/st	Gewicht	l x b
N327	8-150/8-150	1	25.019	25.019	3010 x 1576
N328	8-150/8-150	1	22.276	22.276	2680 x 1576
Totaal netten:				47.294	
Totaal gewicht (kg) wapening (staven en netten) per element:				222.795	

Tekla Structures

INSTORTVOORZIENINGEN		
H3	Kipanker 5Tx290	4
SH1	Schroefhuls M16x80	3

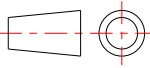	MATERIAAL EIGENSCHAPPEN	
Wapening:	BE 500	
Sterkteklasse beton:	C30/37	
Omgevingsklasse:	EI	
Betondekking:	20mm	
Vloeibaarheidsklasse	S4	
Granulaattype (Dmax):	20mm	

MAC03734

GAW DE CEDER

Blok A - niv.+1

macolines

TECHNICAL DRAWING

Macolines
Industrieweg 45 | 3980 Tessenderlo
info@macolines.com.be - www.macolines.com

DATUM:	23/01/19	MERK:	W 1.04
GETEKEND:	I.A.	AANTAL:	1
GEWICHT:	4.2 ton	DIKTE:	140
VOLUME:	1.7 m³	INDEX:	
STATUS:		GOEDGEKEURD	