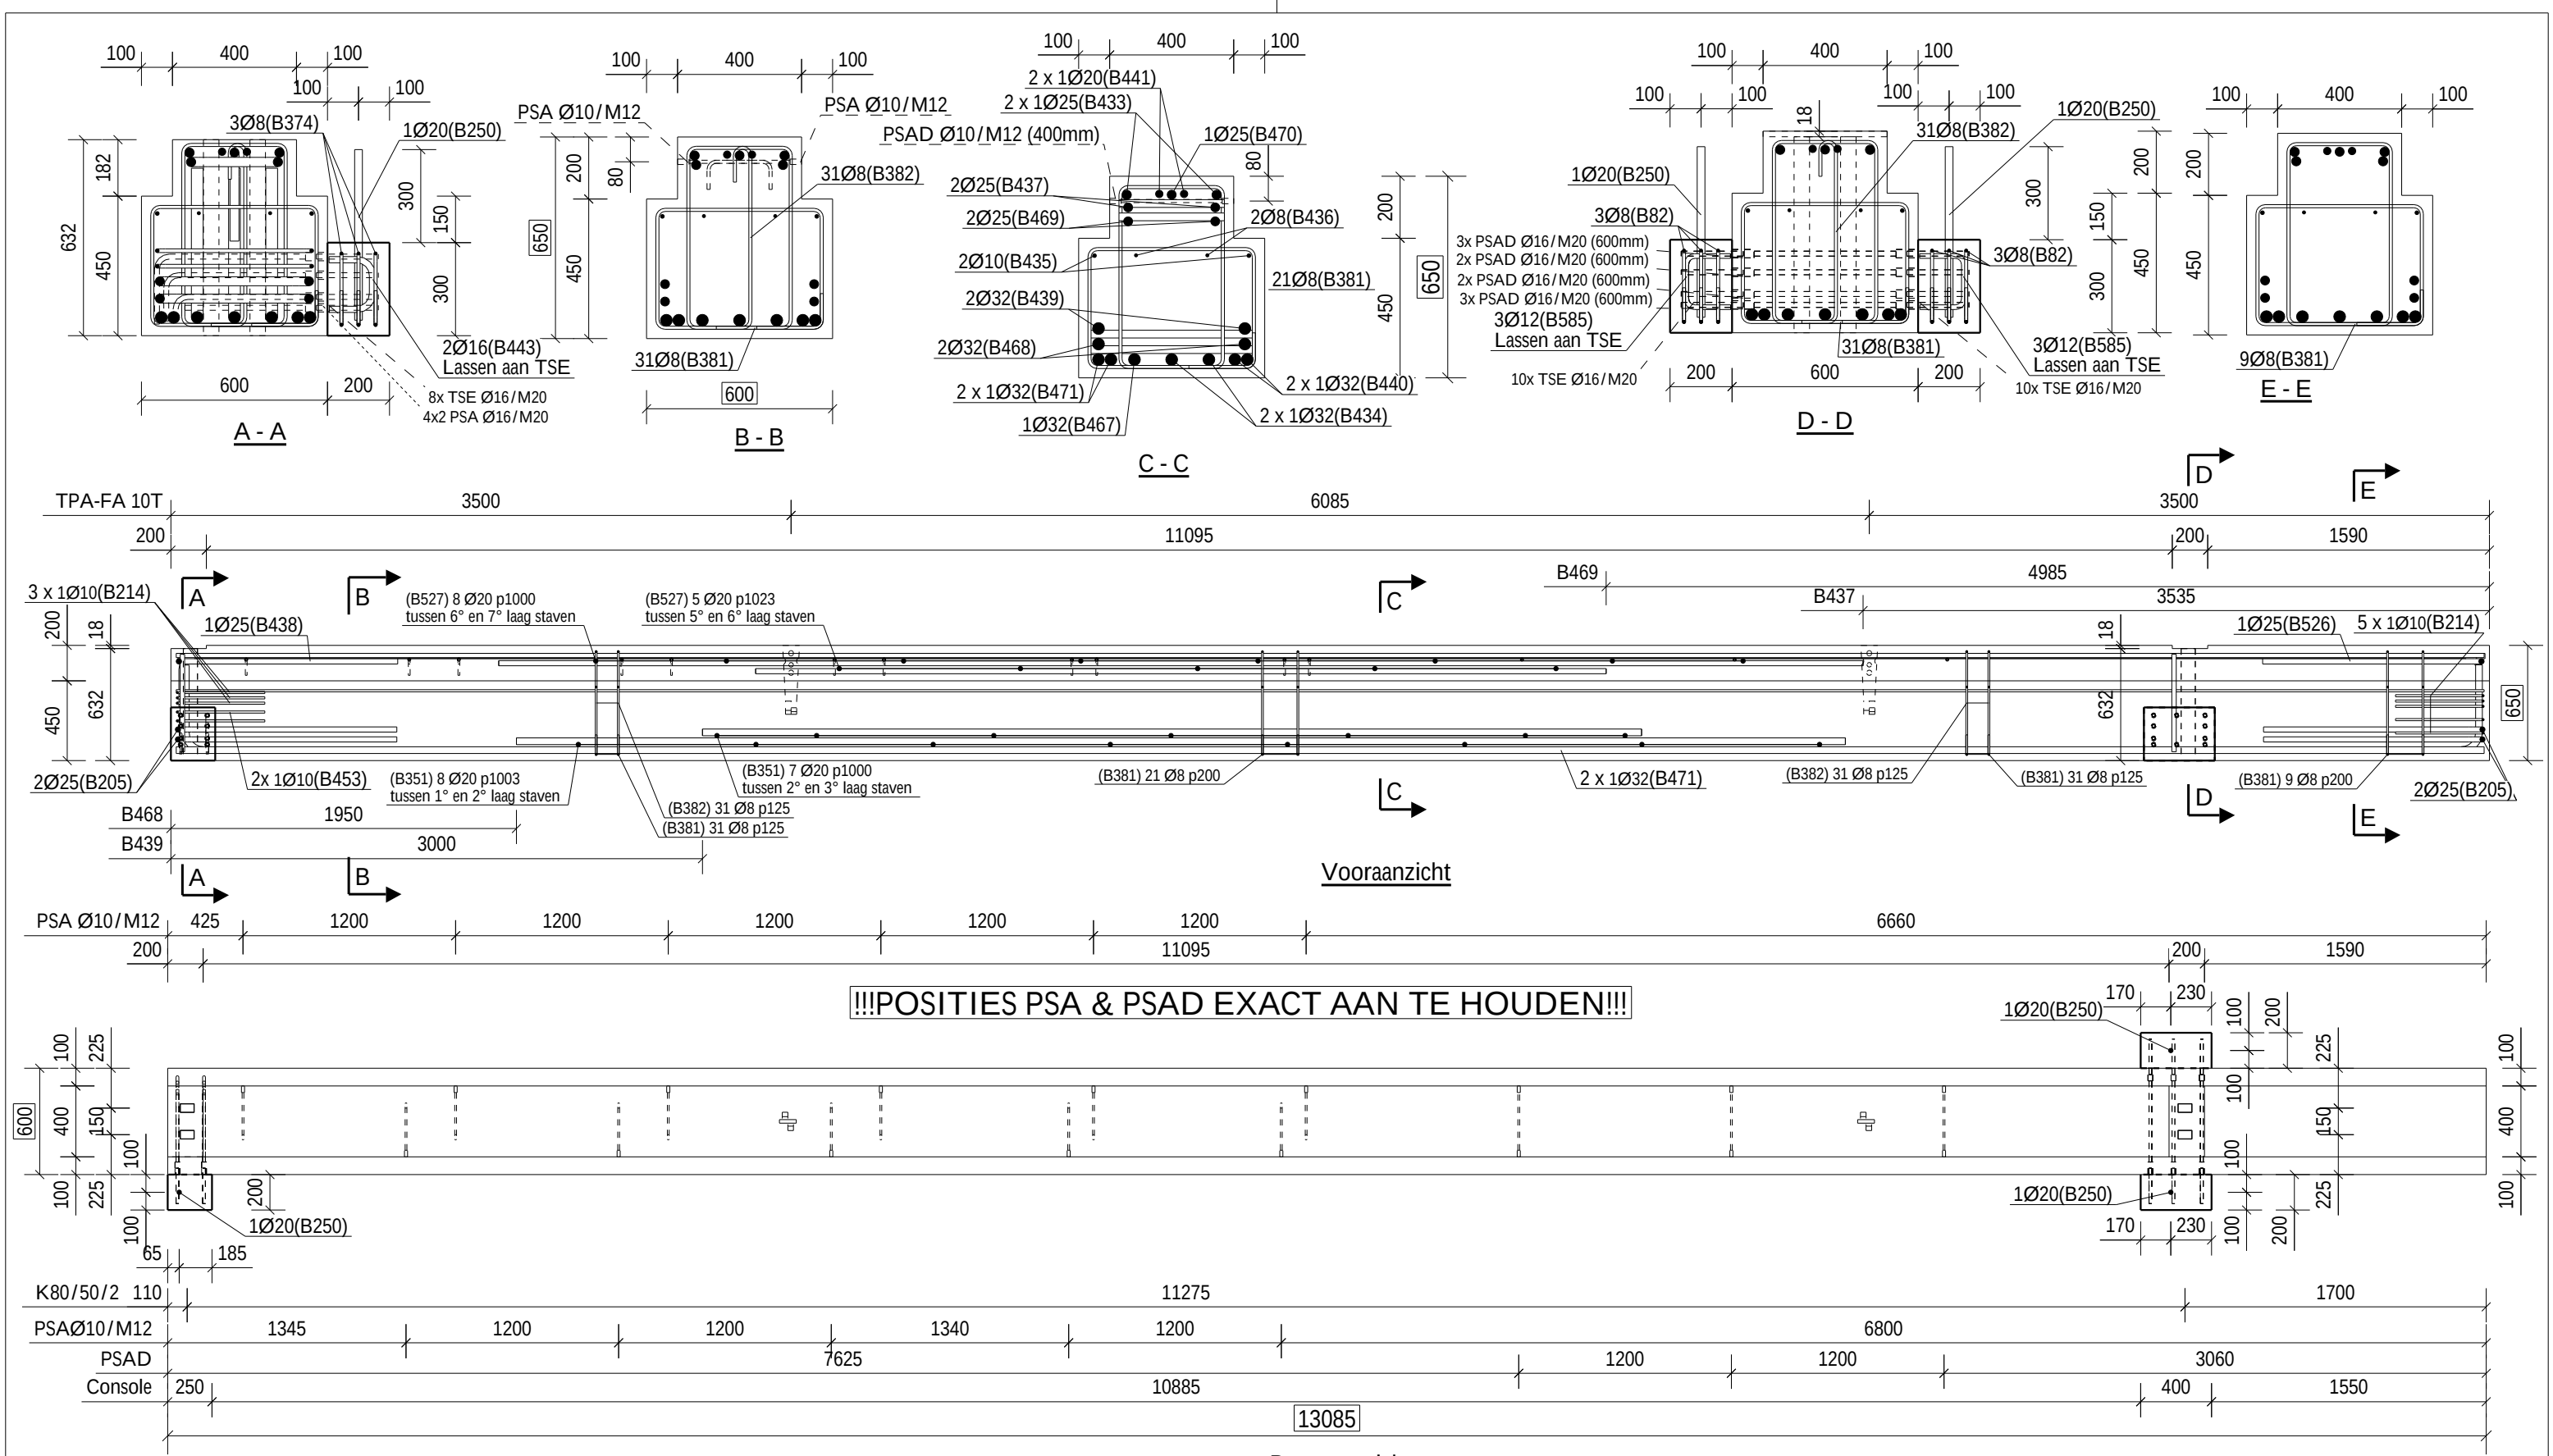




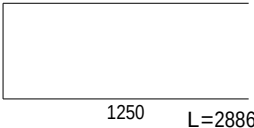
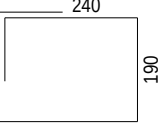
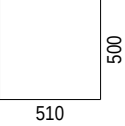
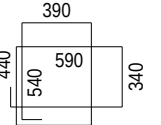
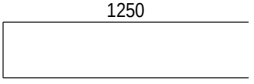
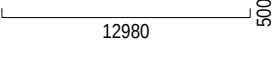
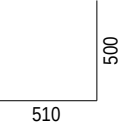
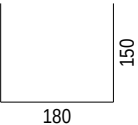
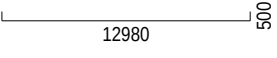
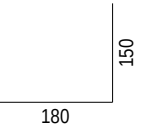
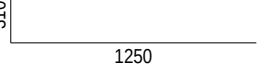
TOEBEHORENLIJST		
PSA Ø10/M12	378 mm	11
PSA Ø16/M20	460 mm	2
PSA Ø16/M20	550 mm	2
PSA Ø16/M20	650 mm	2
PSA Ø16/M20	750 mm	2
PSAD Ø10/M12 (400mm)	400 mm	3
PSAD Ø16/M20 (600mm)	600 mm	10
TSE Ø16/M20	200 mm	28
K80/50/2		4
TPA-FA 10T		2

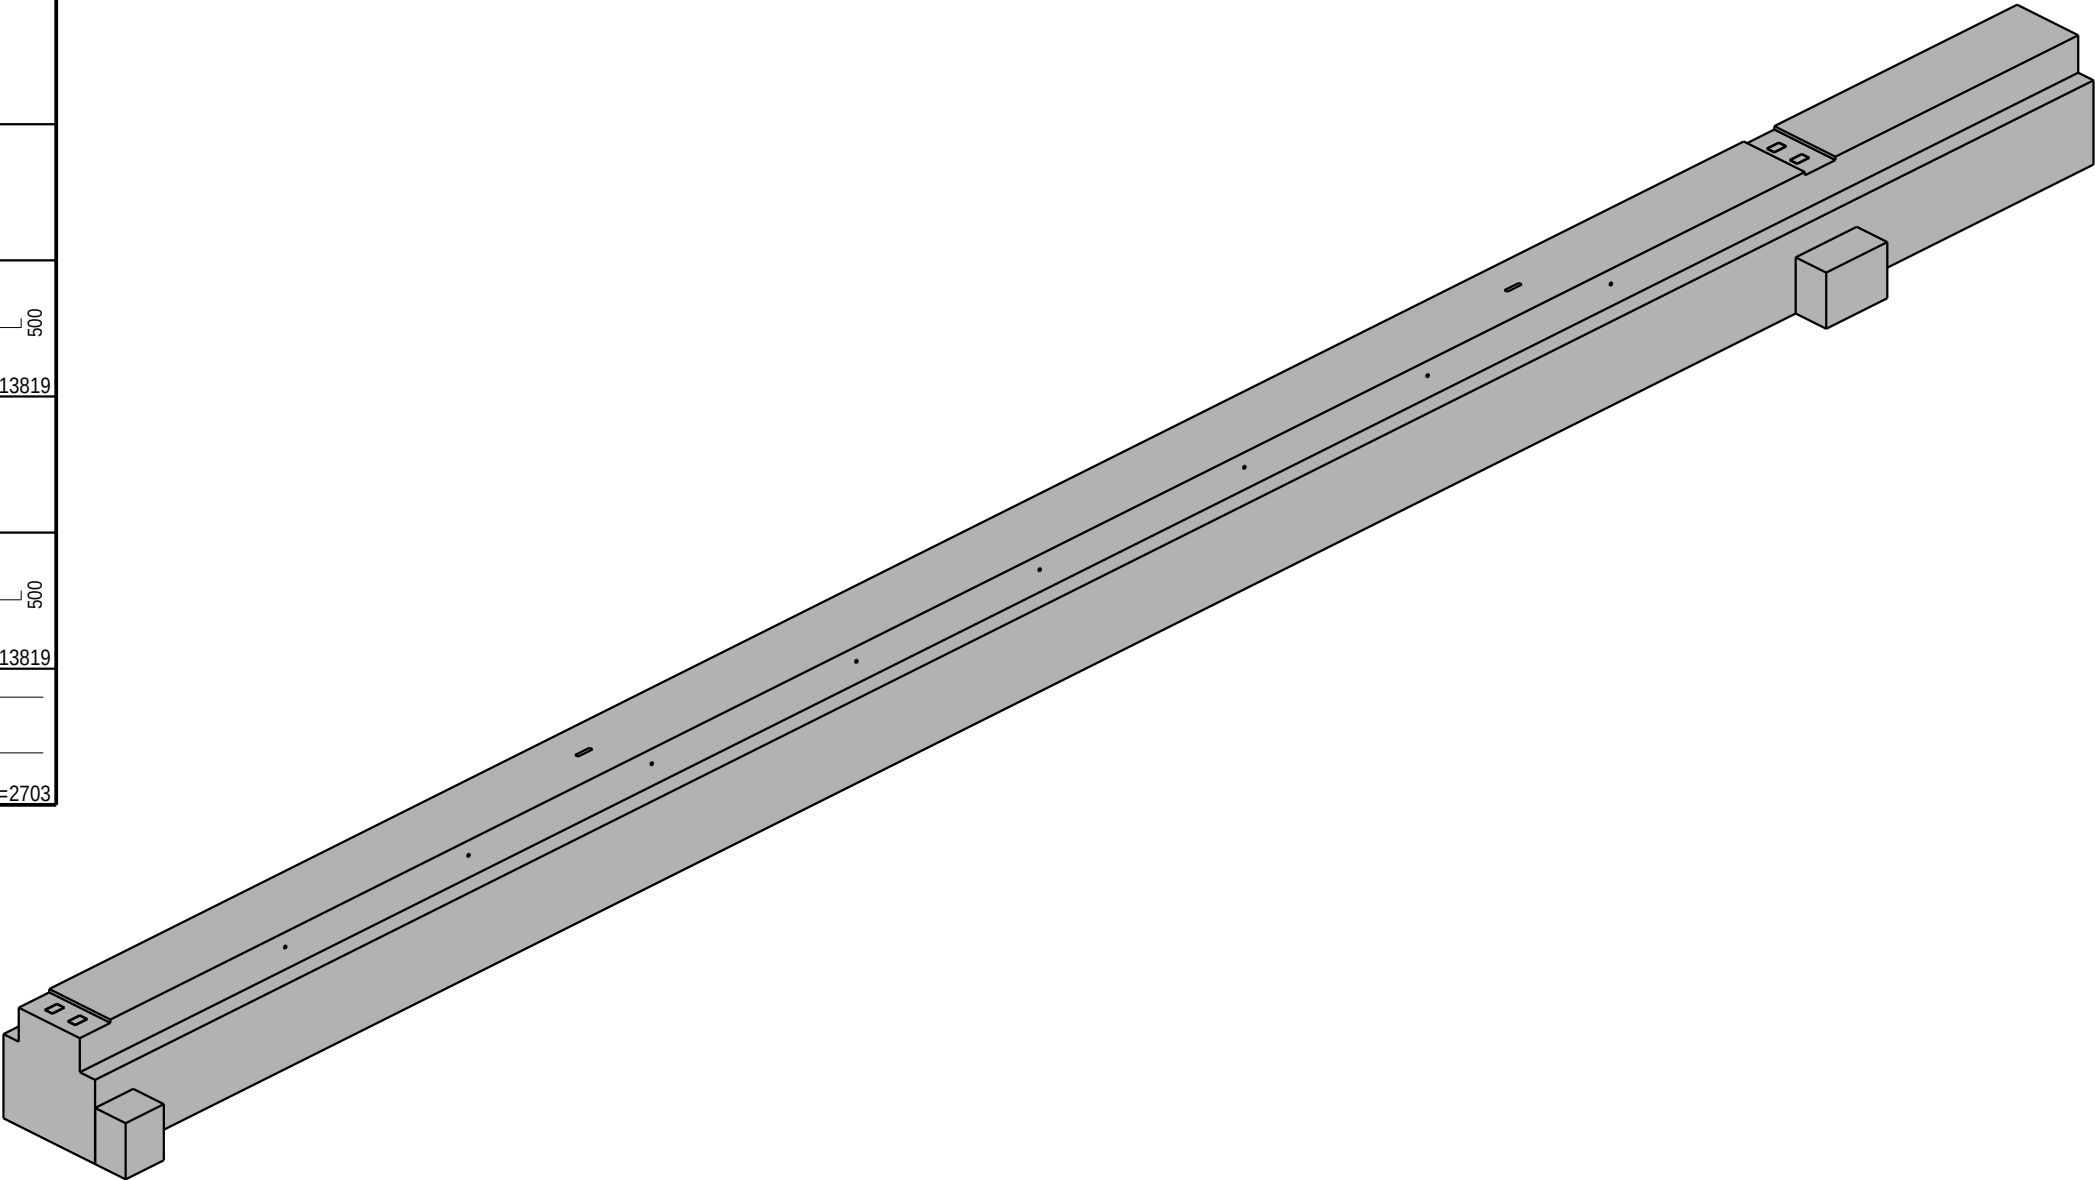
MATERIAAL EIGENSCHAPPEN	
Wapening:	BE500S/DE500BS
Sterkteklasse beton:	C45/55
Omgevingsklasse:	EI
Betondekking:	30mm

SF18-0173-BO
RANSON
8530 Harelbeke

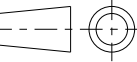
STADSBADER
INFRA BOUW MILIEU
N.V. STADSBADER S.A.
Kanaalstraat 1, B-8530 Harelbeke
info@stadsbader.com - www.stadsbader

DATUM:	20/11/18	STUK:	DB1011
GETEKEND:	TB	AANTAL:	1
VOLUME:	4.64 m³	INDEX:	
GEWICHT:	11.14 ton	DATUM INDEX:	

WAPENINGSBORDEREL							
Nummer	#	Ø	Plooivorm	Nummer	#	Ø	Plooivorm
(B250)	3	Ø20	550	(B351)	15	Ø20	540
(B433)	2	Ø25	13020	(B435)	2	Ø10	13025
(B436)	2	Ø8	13025	(B437)	2	Ø25	7700
(B439)	2	Ø32	5300	(B440)	2	Ø32	13025
(B441)	2	Ø20	13025	(B468)	2	Ø32	7500
(B469)	2	Ø25	4800	(B471)	2	Ø32	13025
(B527)	13	Ø20	340	(B82)	6	Ø8	
(B205)	4	Ø25	 1250 L=2886				
(B374)	3	Ø8		(B214)	8	Ø10	
(B382)	62	Ø8	590	(B381)	92	Ø8	
(B438)	1	Ø25	 1250 L=2703	(B434)	2	Ø32	 12980 L=13819
(B453)	2	Ø10		(B443)	2	Ø16	
(B470)	1	Ø25	 12995 L=13421	(B467)	1	Ø32	 12980 L=13819
(B585)	6	Ø12	 180 L=2703	(B526)	1	Ø25	 1250 L=2703
			Totaal: 1373.5kg (staven)				



TOEBEHORENLIJST		
PSA Ø10/M12	378 mm	11
PSA Ø16/M20	460 mm	2
PSA Ø16/M20	550 mm	2
PSA Ø16/M20	650 mm	2
PSA Ø16/M20	750 mm	2
PSAD Ø10/M12 (400mm)	400 mm	3
PSAD Ø16/M20 (600mm)	600 mm	10
TSE Ø16/M20	200 mm	28
K80/50/2		4
TPA-FA 10T		2

 MATERIAAL EIGENSCHAPPEN	
Wapening:	BE500S/DE500BS
Sterkteklasse beton:	C45/55
Omgevingsklasse:	EI
Betondekking:	30mm

SF18-0173-BO
RANSON
8530 Harelbeke

STADSBADER
INFRA BOUW MILIEU
N.V. STADSBADER S.A. Kanaalstraat 1, B-8530 Harelbeke info@stadsbader.com - www.stadsbader

DATUM: 20/11/18	STUK: DB1011
GETEKEND: TB	AANTAL: 1
VOLUME: 4.64 m³	INDEX:
GEWICHT: 11.14 ton	DATUM INDEX: