



TOTAALHOOGTE GEMETEN VANAF TAFEL (ZONDER DEKKING)
TOT BOVENZIJDJE MACHINE NET IS 605MM

HOOGTE IS 315
HG03

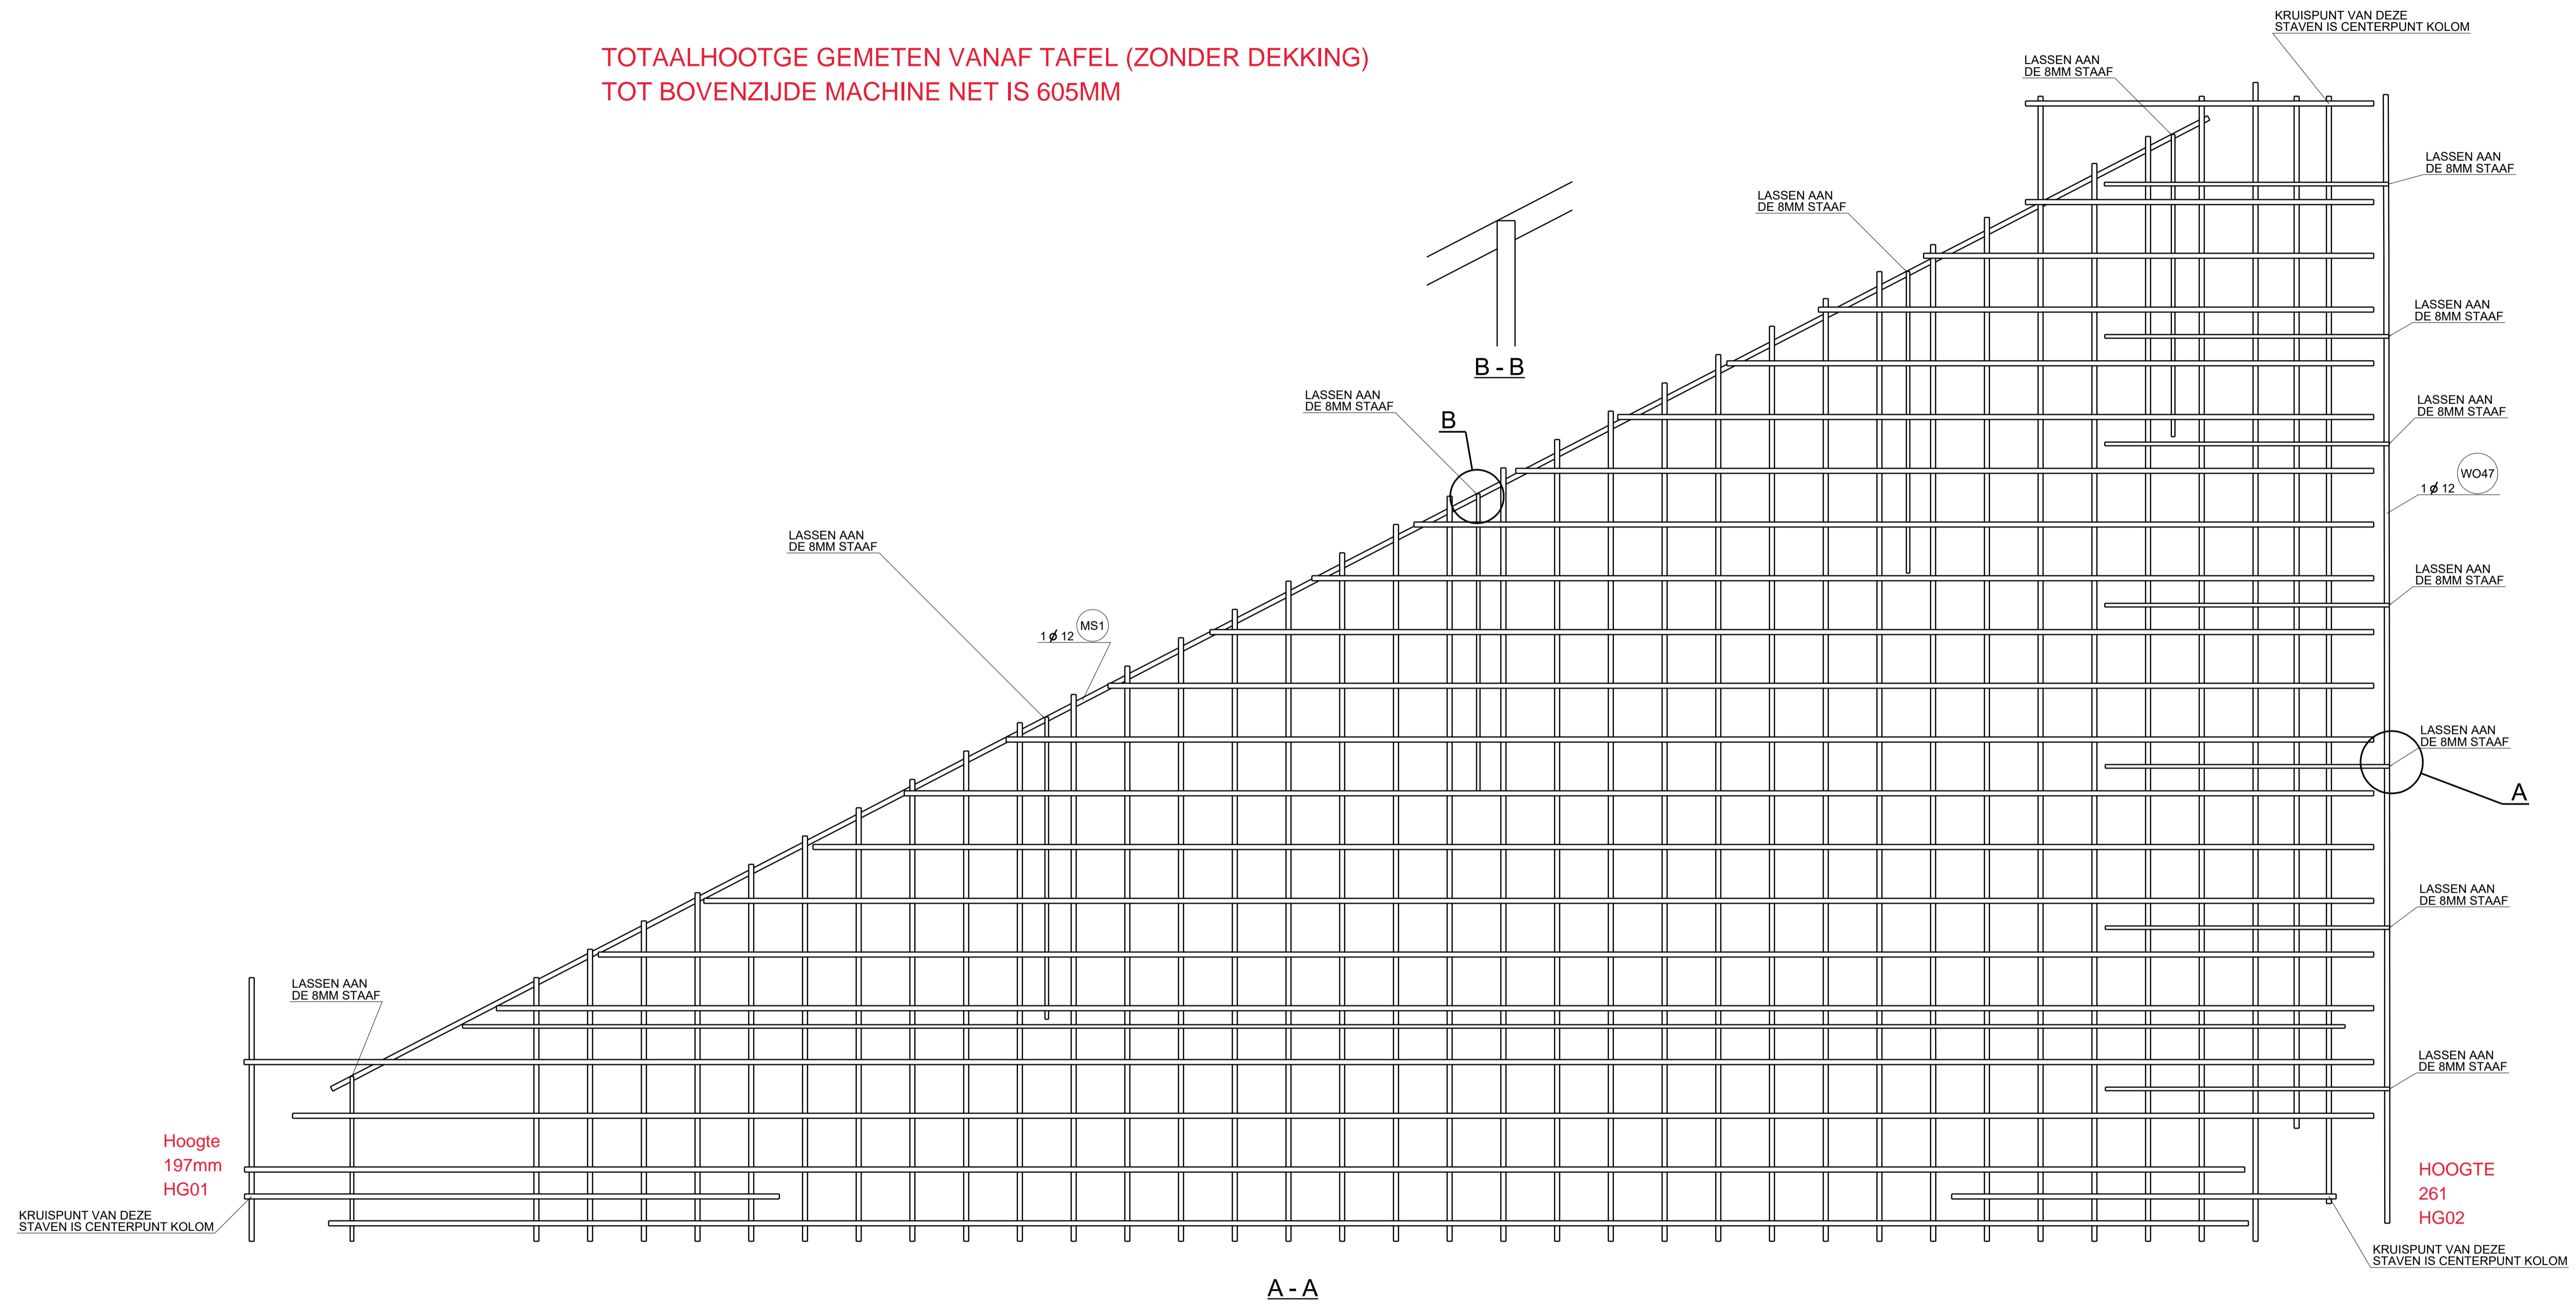

Projekt:	Heidelberg Cement Heidelberg	Maßstab:	
Phase:	Entwurf für Ausführung	Zeichner:	EG
Teil:	AS BUILT	Datum:	
		Auftragsnum Z0148 Seitennumm VA0101 - 12 Fortschritt FÜR INFORMATION	
prefab postbus 221 5500 AE Veldhoven T +31 (0)88 134 50 00 prefab@byldis.com engineering		postbus 221 5500 AE Veldhoven T +31 (0)88 134 50 00 engineering@byldis.com	