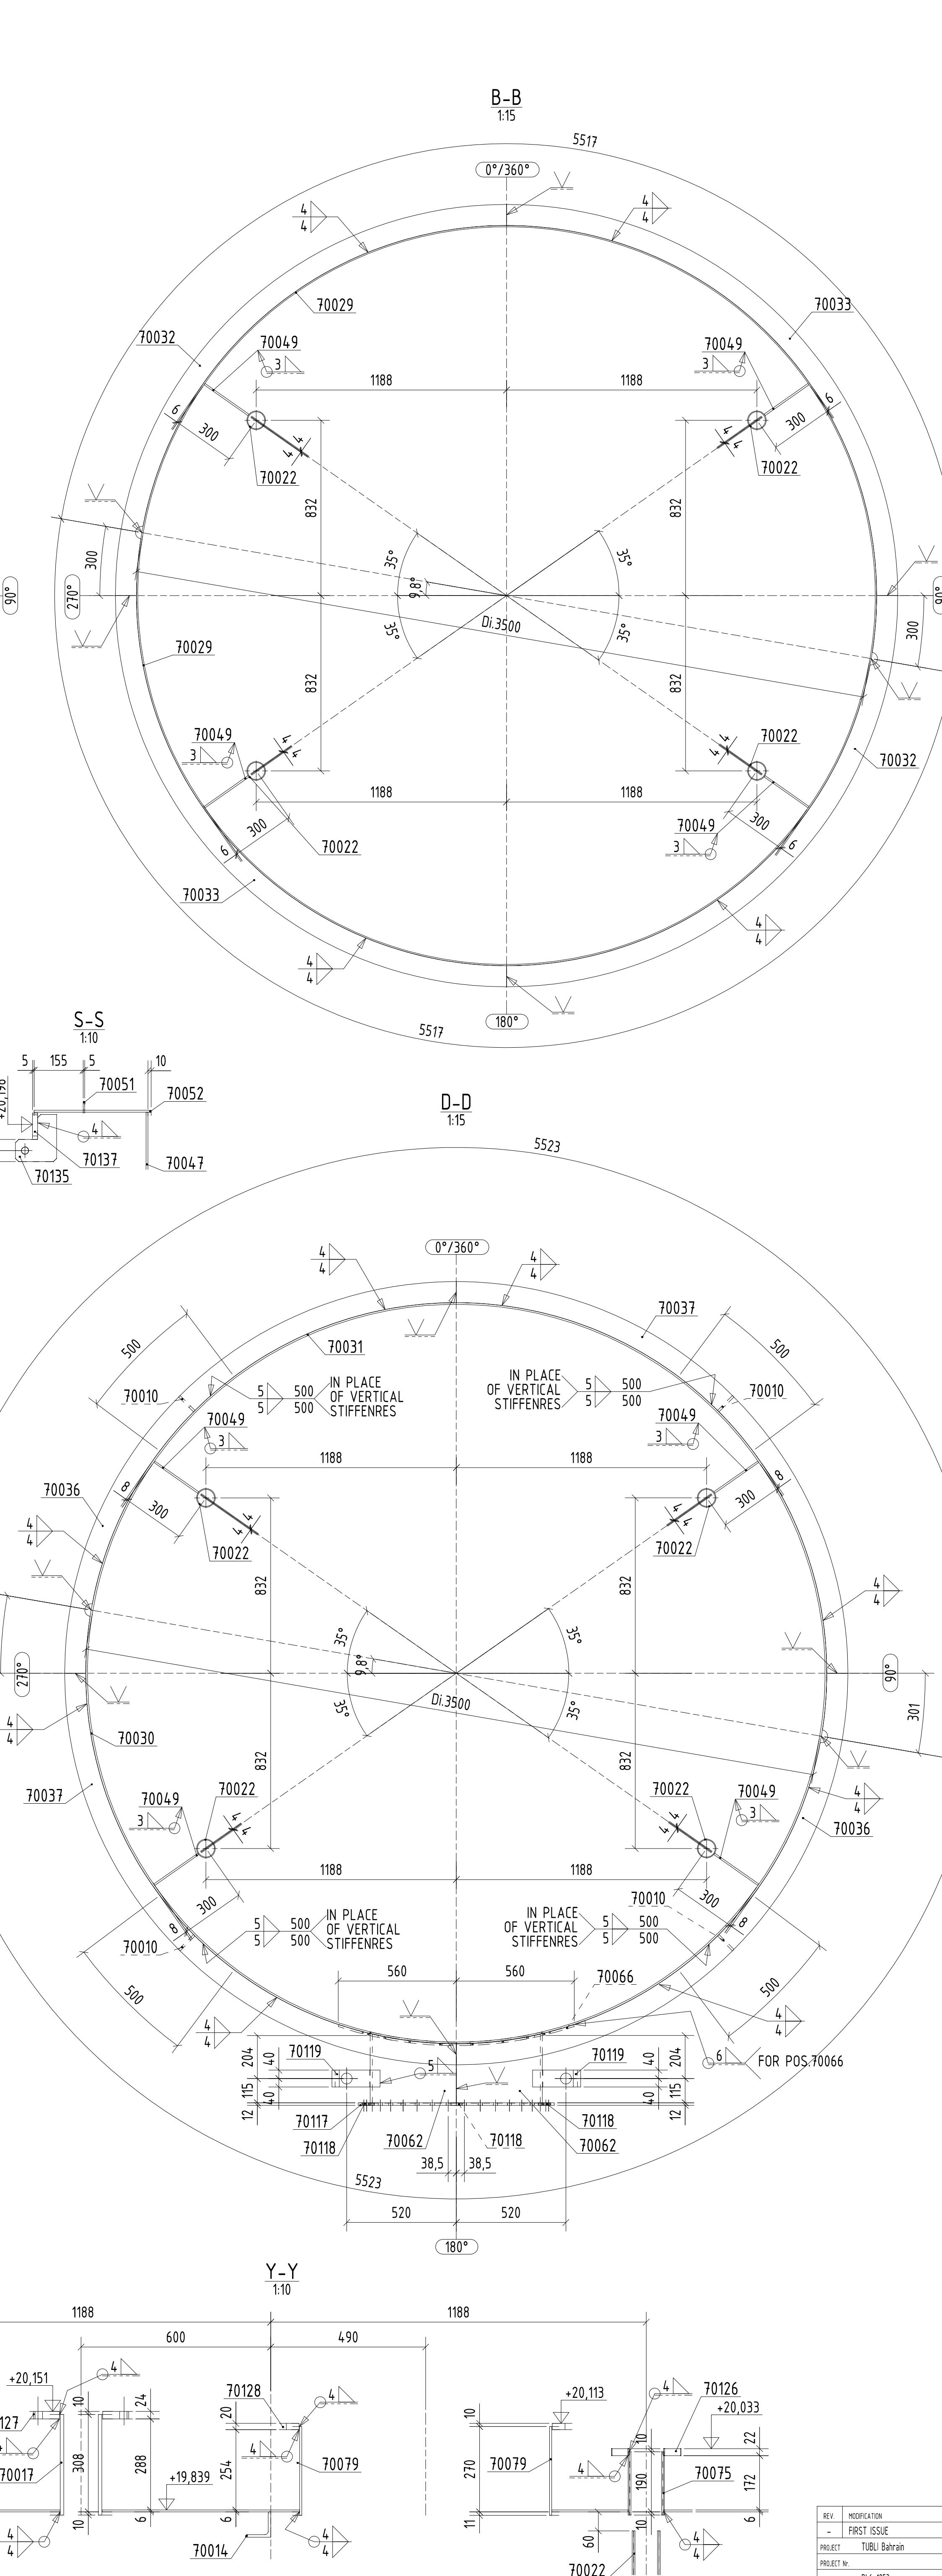
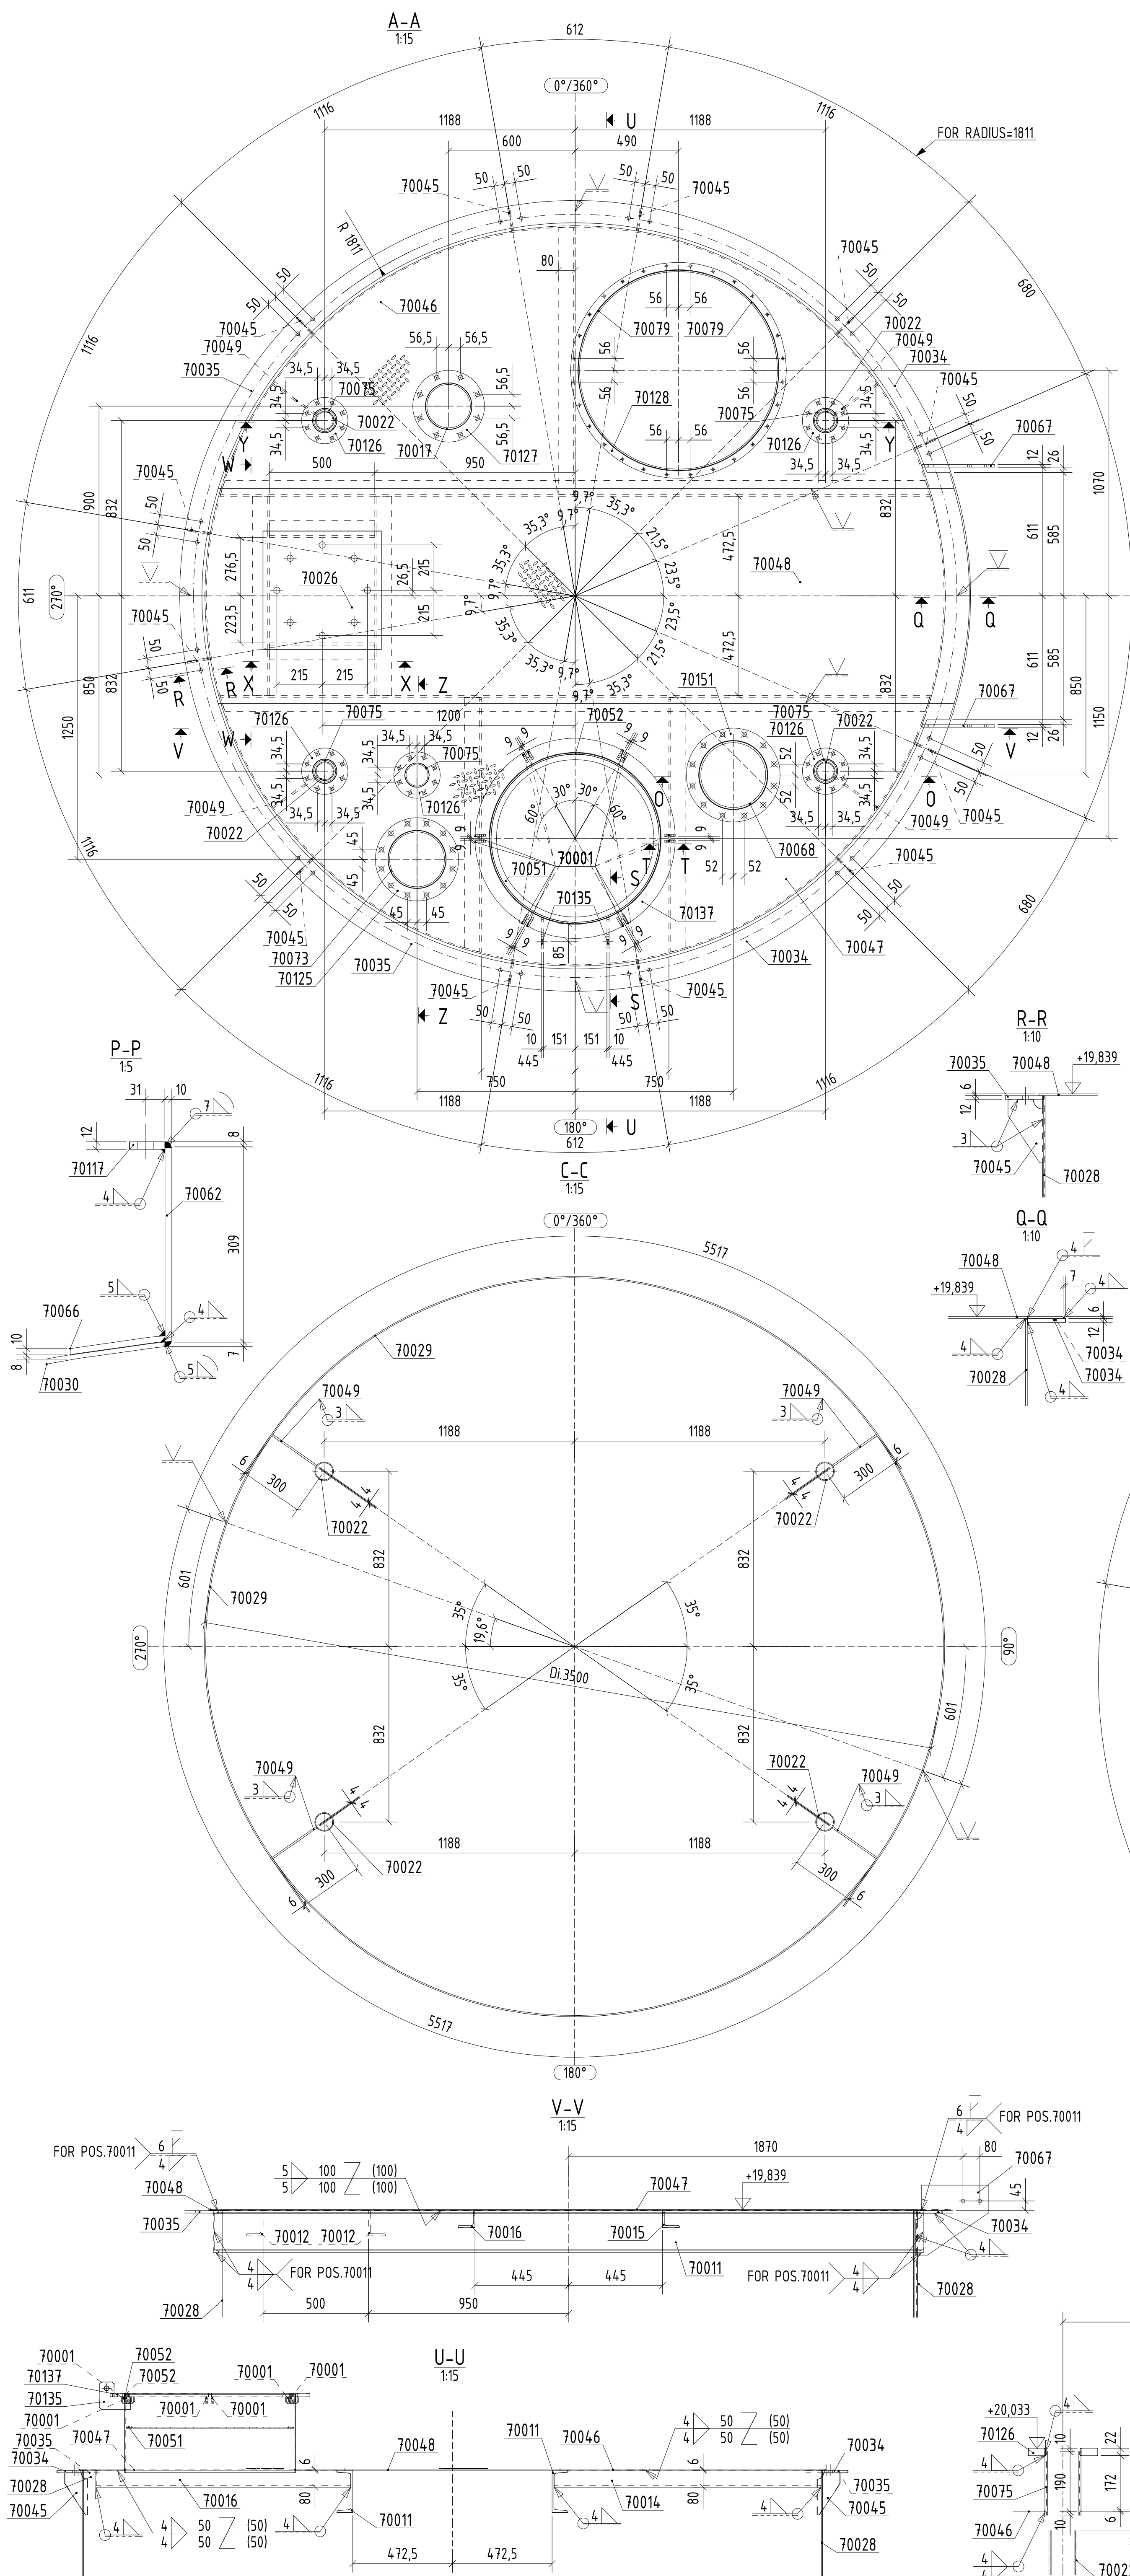


[illegible]

REF	MODIFICATION	DATE	PREPARED	DATE	CHECKED	DATE	RELEASED
-	FIRST ISSUE	11/05/2020		11/05/2020			
PROJECT	TUBU Bayan	OBJET		L4 - CATERING STORAGE SLD		11/05/2020	
PROJ. PROFILE	PLN-055	OBJET NO		1660-483			
ORDERED NO	1660-683-1100	REV	SCALE	1/10	1/5	1/2	KEMAS MARU PA Gedung 1 10110 Jakarta Telp. +62-21 52 50 87 Fax +62-21 52 50 85 Email: info@allcons.id
		FORMAT	AD				