
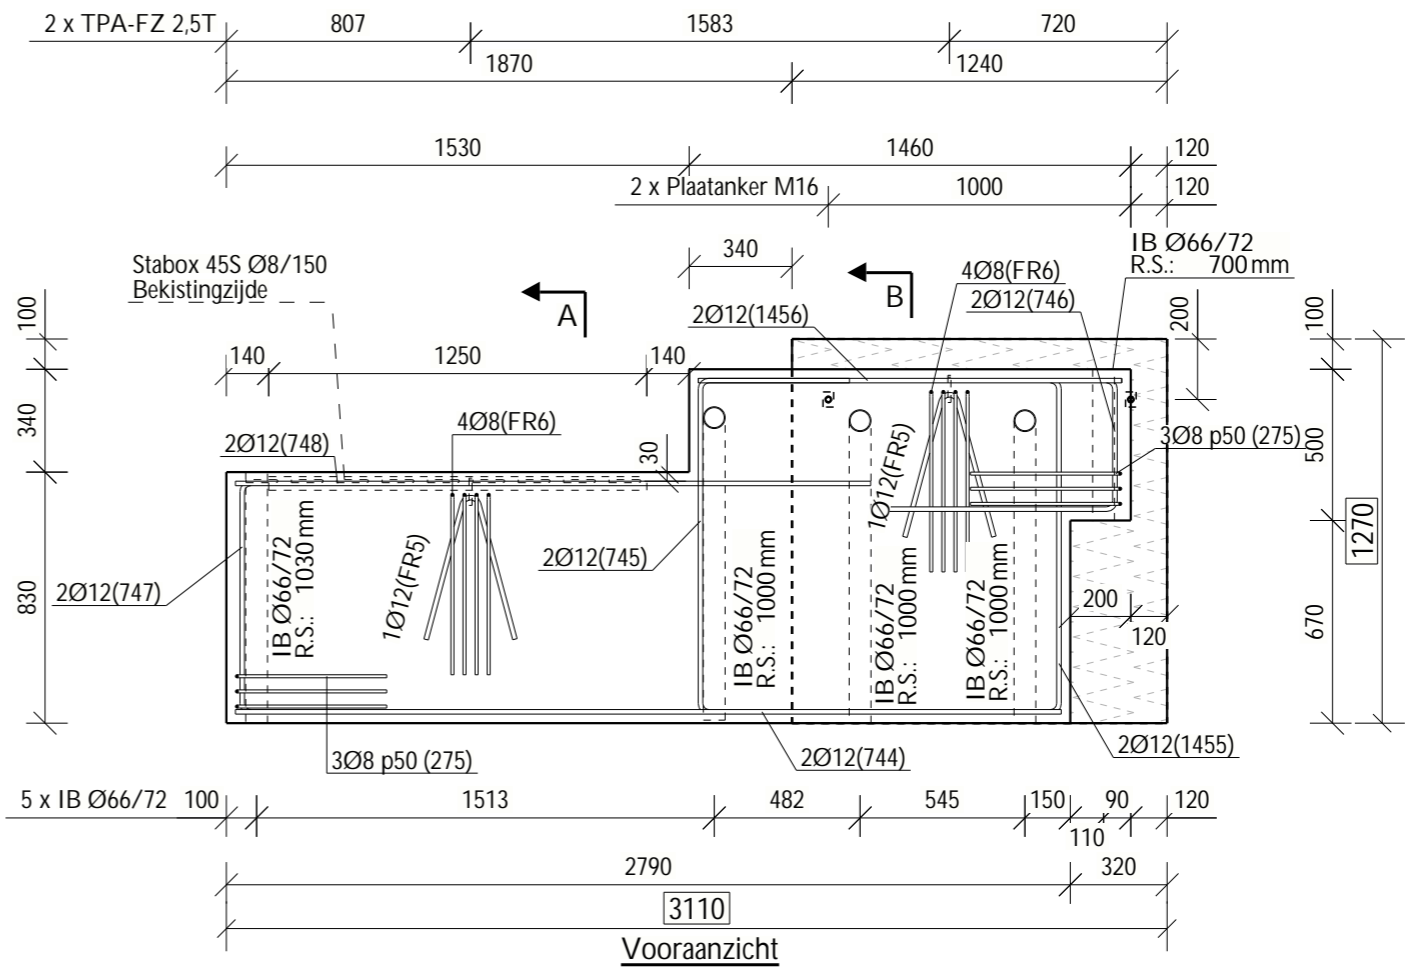
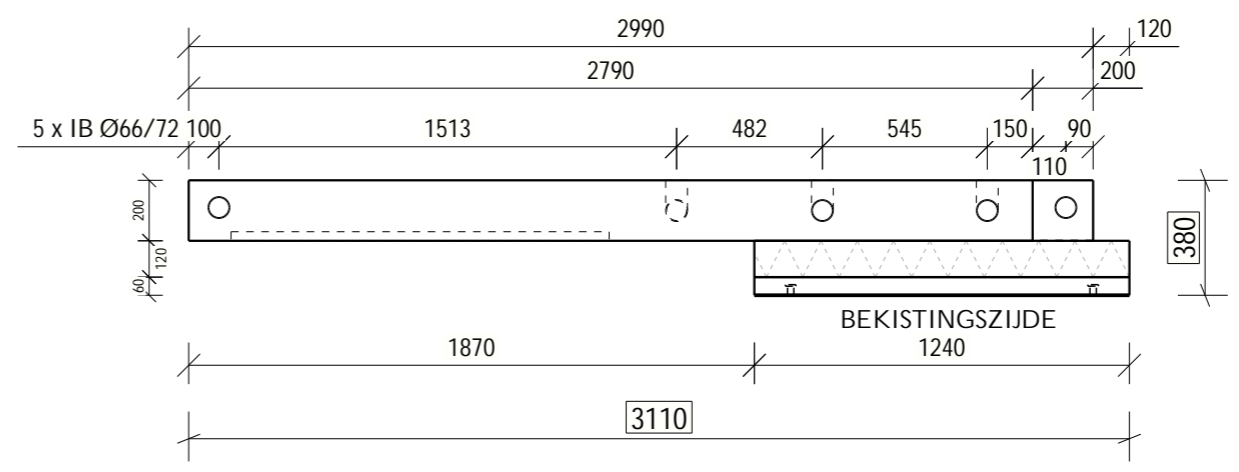
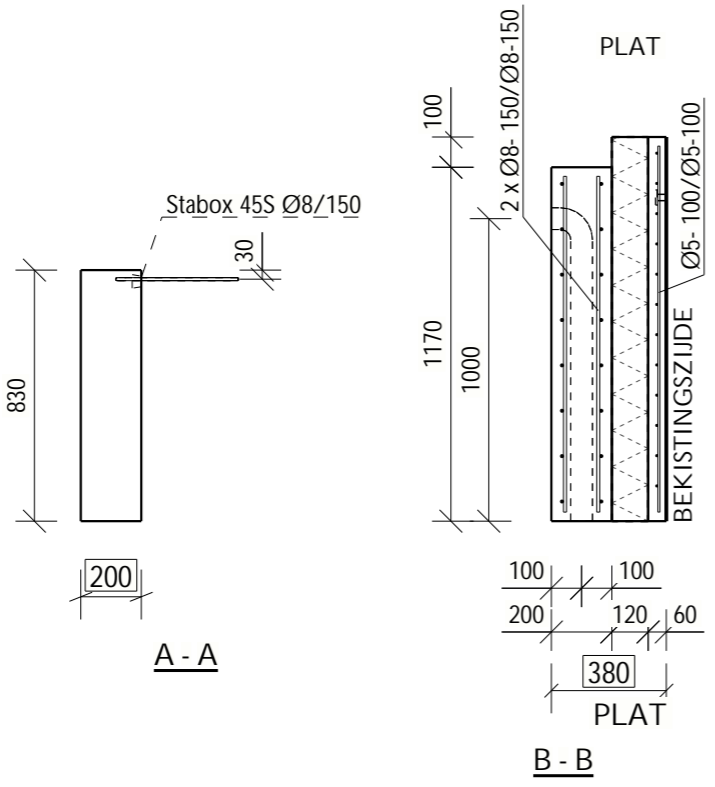


WAPENINGSBORDEREL			
Nummer	#	Ø	Ploovorm
(N138)	1	5-100/5-100	
(N137)	2	8-150/8-150	
(744)	2	Ø12	2730
(748)	2	Ø12	2100
(1456)	2	Ø12	1400
(275)	6	Ø8	500
(745)	2	Ø12	500
(746)	2	Ø12	800
(747)	2	Ø12	770
(1455)	2	Ø12	1110
(FR5)	2	Ø12	500
(FR6)	8	Ø8	600

Totaal: 49.4 kg (netten)
Totaal: 34.48 kg (staven)

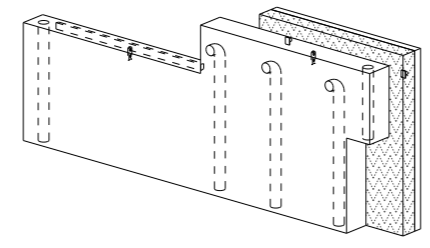

Binnenblad: C30/37	netto opp.: 2.8m ²	V = 0.57 m ³
Buitenblad: GLAD WIT nr. 4006		V = 0.09 m ³
Isolatie:		PIR 022 / 120 mm

TOEBEHORENLIJST		
Stabox 45S Ø8/150	1250mm	1
IB Ø66/72		5
Plaatanker M16		2
TPA-FZ 2,5T		2

MATERIAAL EIGENSCHAPPEN	
Wapening:	BE500TS/BE500ES
Sterkteklasse beton:	C30/37
Omgevingsklasse:	EE3
Betondekking:	30mm

SF18-0297-BO

DELHAIZE Sint-Rochus

8500 Kortrijk

STADSBADER

N.V. STADSBADER S.A.
Kanaalstraat 1, B-8530 Harelbeke
info@stadsbader.com - www.stadsbader.com

DATUM:	25/04/19	MERK:	38112B116
GETEKEND:	JV	AANTAL:	1
GEWICHT:	1.66 ton	DIKTE:	380 mm
OPPERVLAKTE:	3.95 m ²	INDEX:	
VOLUME:	0.66 m ³	DATUM:	