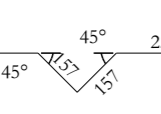
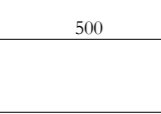
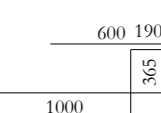
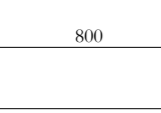

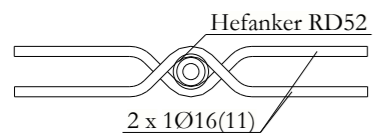
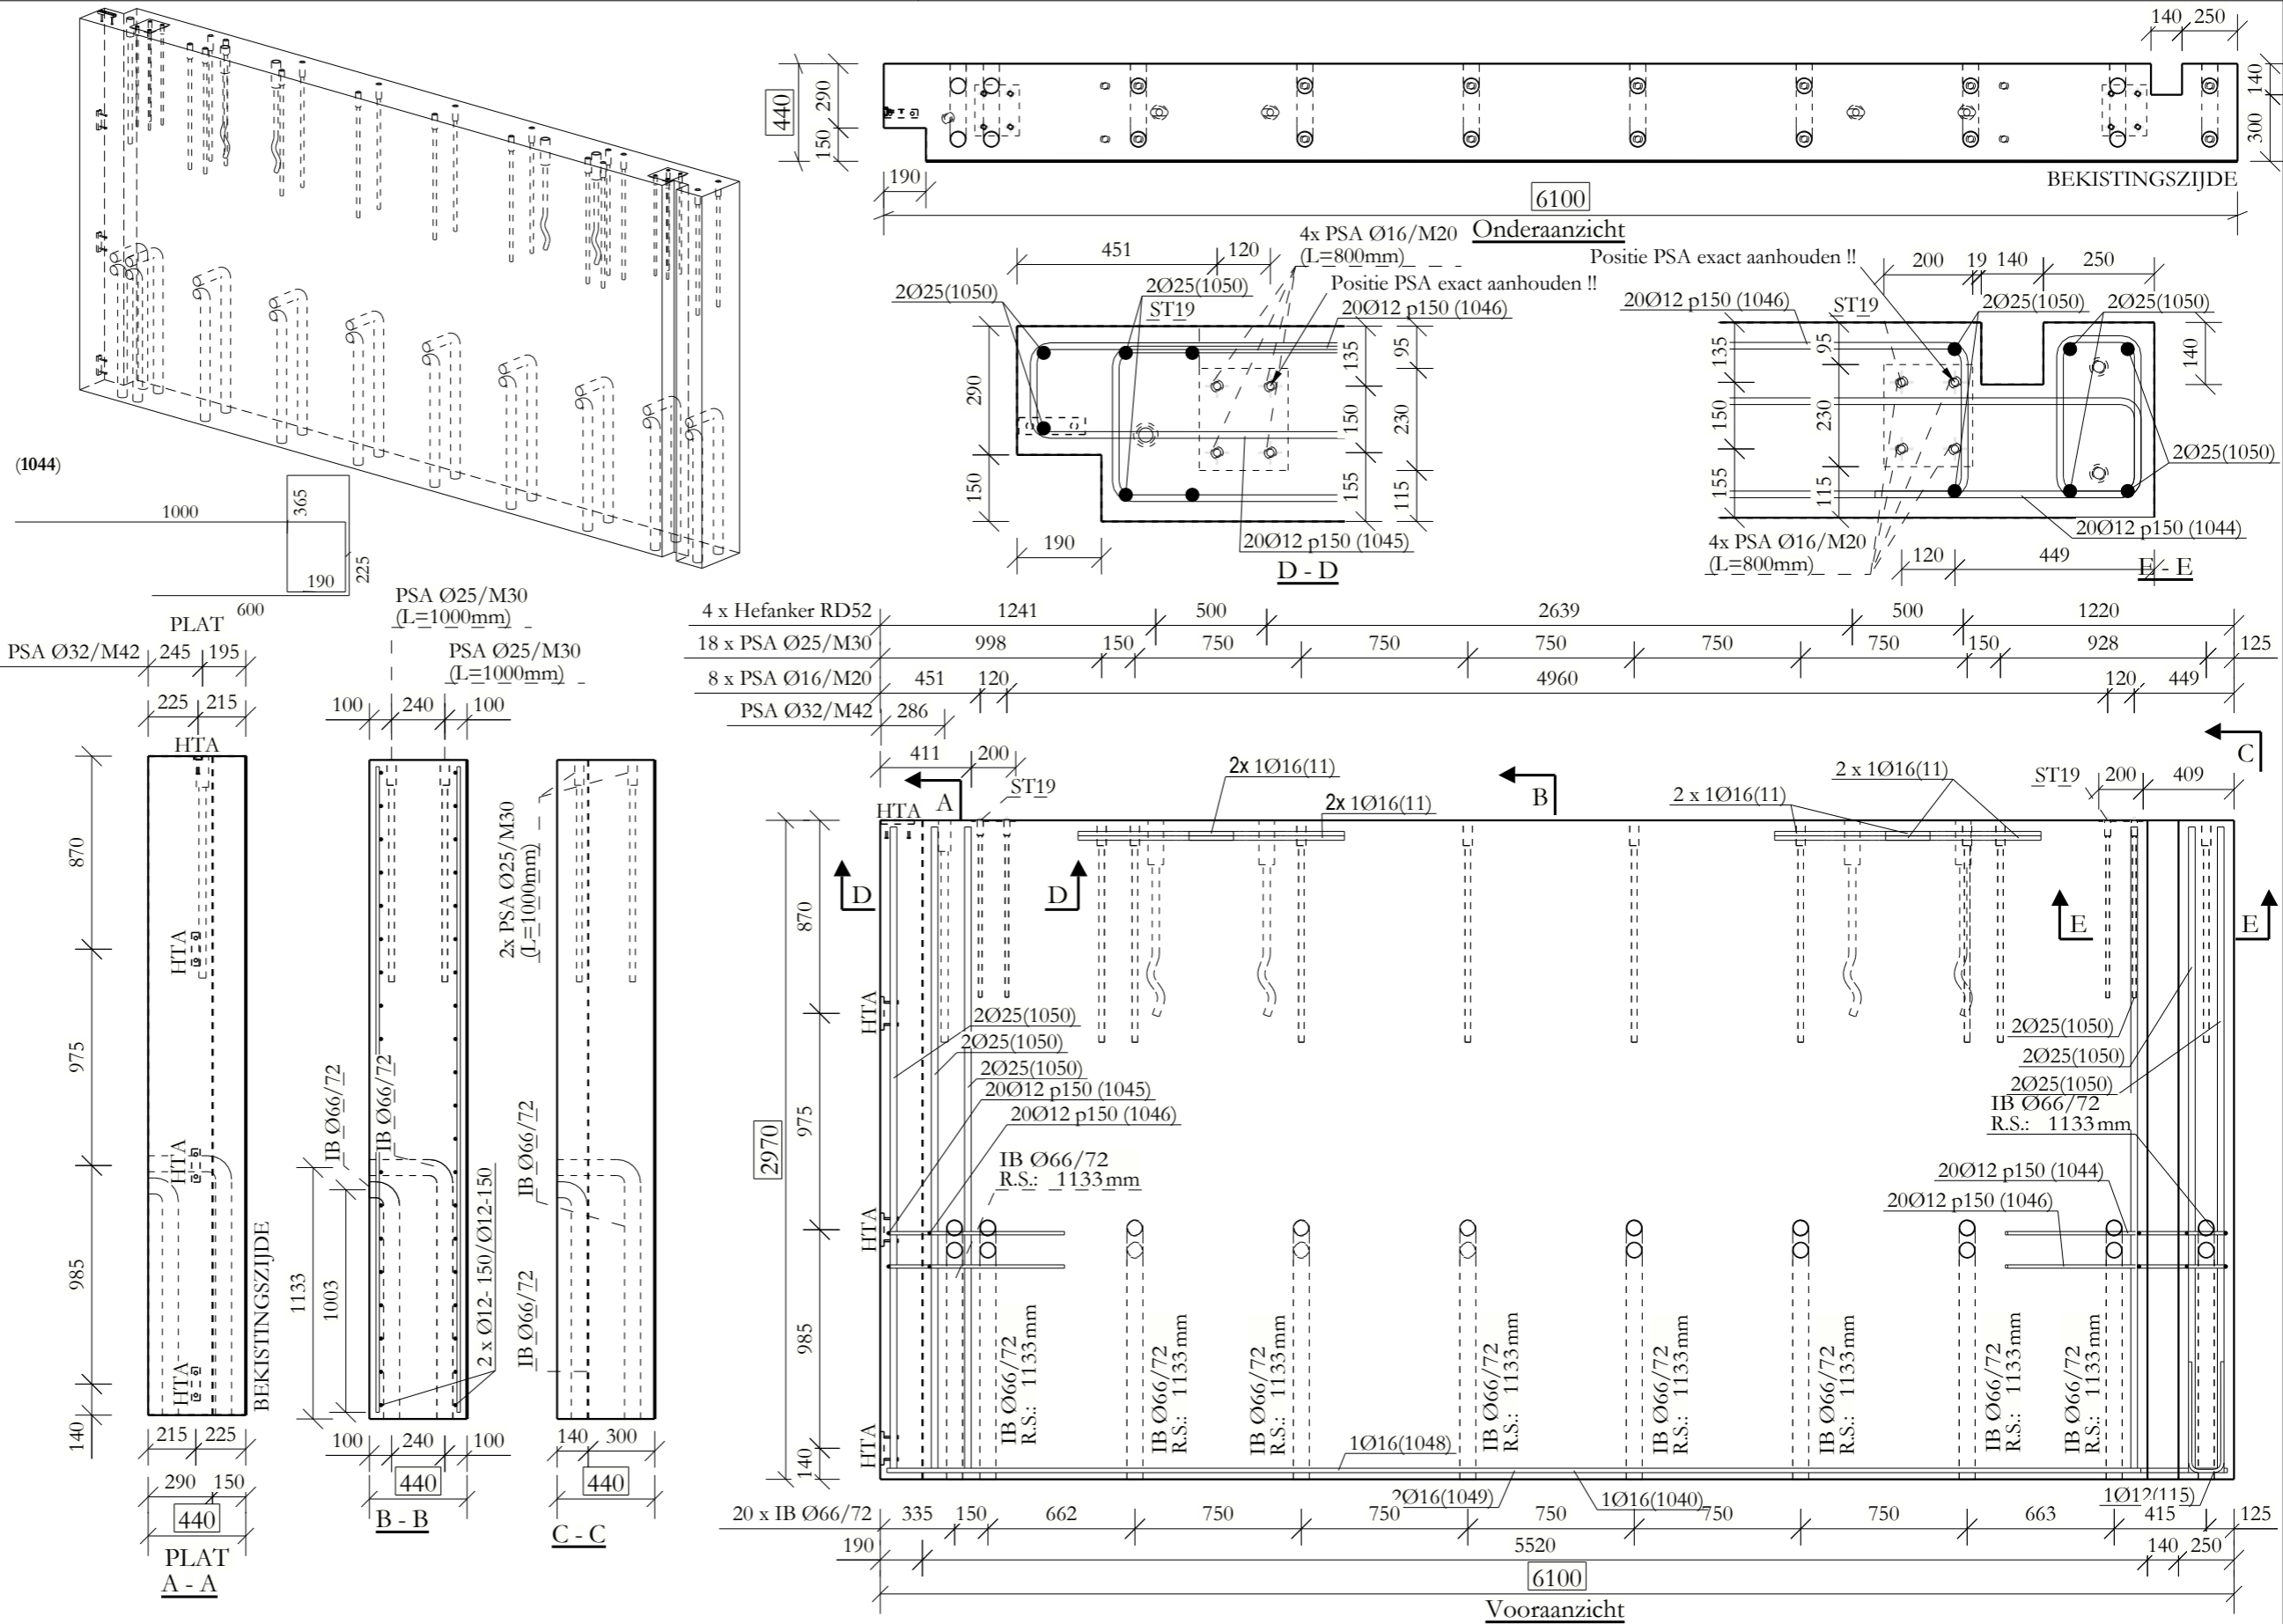


WAPENINGSBORDEREL			
Nummer	#	Ø	Plooi vorm
(N180)	2	12-150/12-150	
(1040)	1	Ø16	5650
(1048)	1	Ø16	5851
(1049)	2	Ø16	6040
(1050)	12	Ø25	2910
(11)	8	Ø16	
(115)	1	Ø12	
(1044)	20	Ø12	
(1045)	20	Ø12	
(1046)	40	Ø12	

Totaal: 521.5 kg (netten)
Totaal: 321.31 kg (staven)



Wapening hefanker



TOEBEHORENLIJST			
HTA 38/17 - 150mm	4		
PSA Ø16/M20	800mm	8	
PSA Ø25/M30	1000mm	18	
PSA Ø32/M42	1000mm	1	
Hefanker RD52	4		
IB Ø66/72	20		
ST19	2		

MATERIAAL EIGENSCHAPPEN	
Wapening:	BE500TS/BE500ES
Sterkteklasse beton:	C30/37
Omgevingsklasse:	EI
Betondekking:	30 mm

SF18-0297-BO
DELHAIZE Sint-Rochus
8500 Kortrijk

STADSBADER

N.V. STADSBADER S.A.
Kanaalstraat 1, B-8530 Harelbeke
info@stadsbader.com - www.stadsbader.com

DATUM:	14/05/19	MERK:	44VG105
GETEKEND:	JV	AANTAL:	1
GEWICHT:	19.57 ton	DIKTE:	440 mm
OPPERVLAKTE:	18.13 m ²	INDEX:	
VOLUME:	7.83 m ³	DATUM:	