



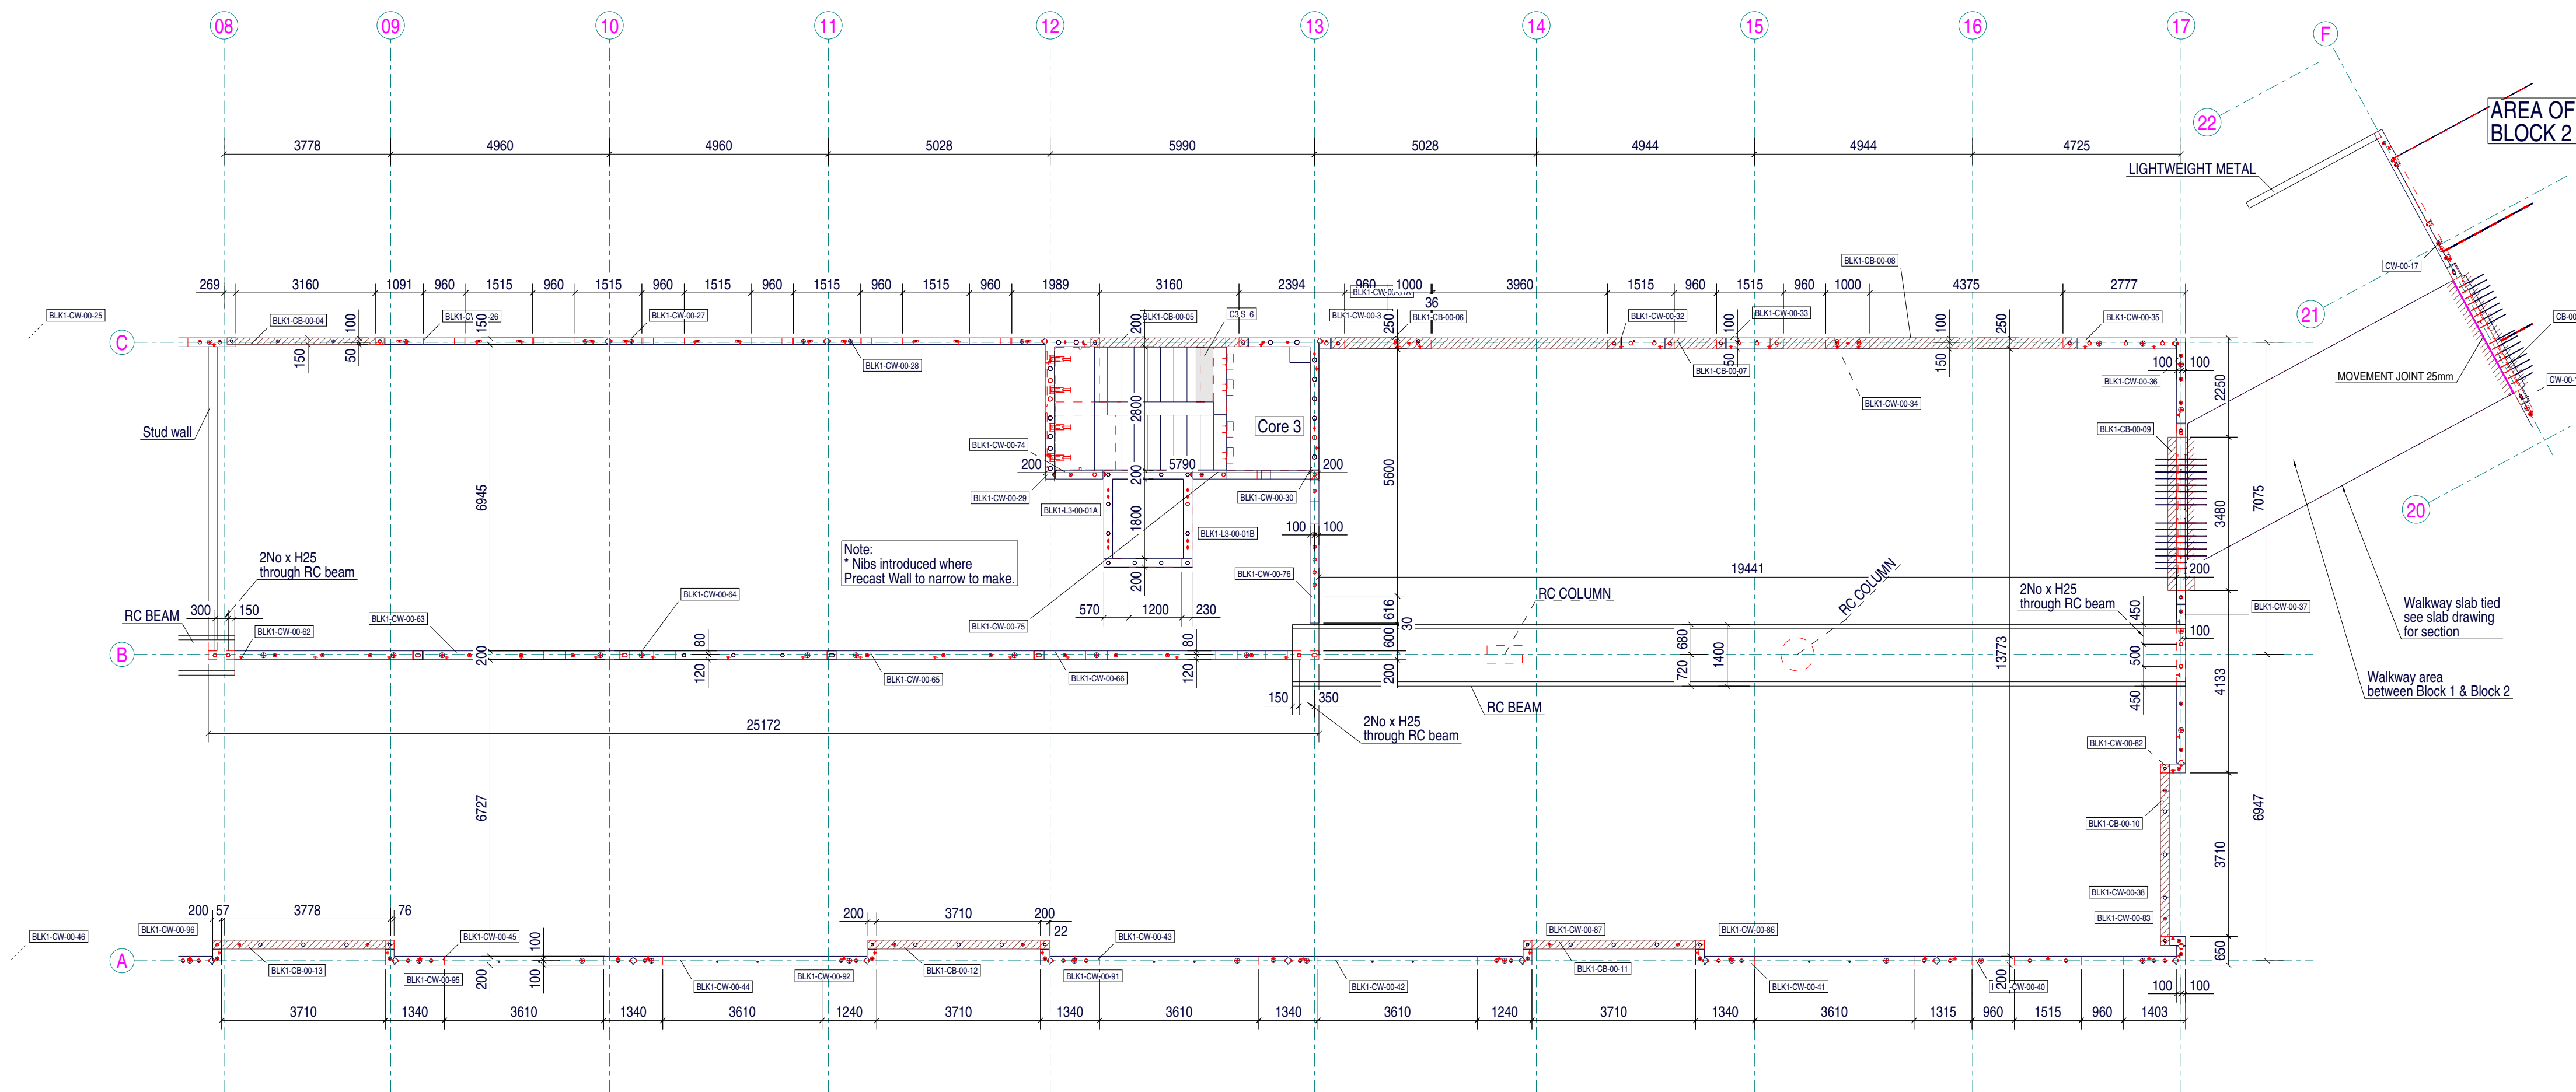

Wall layout
1:100

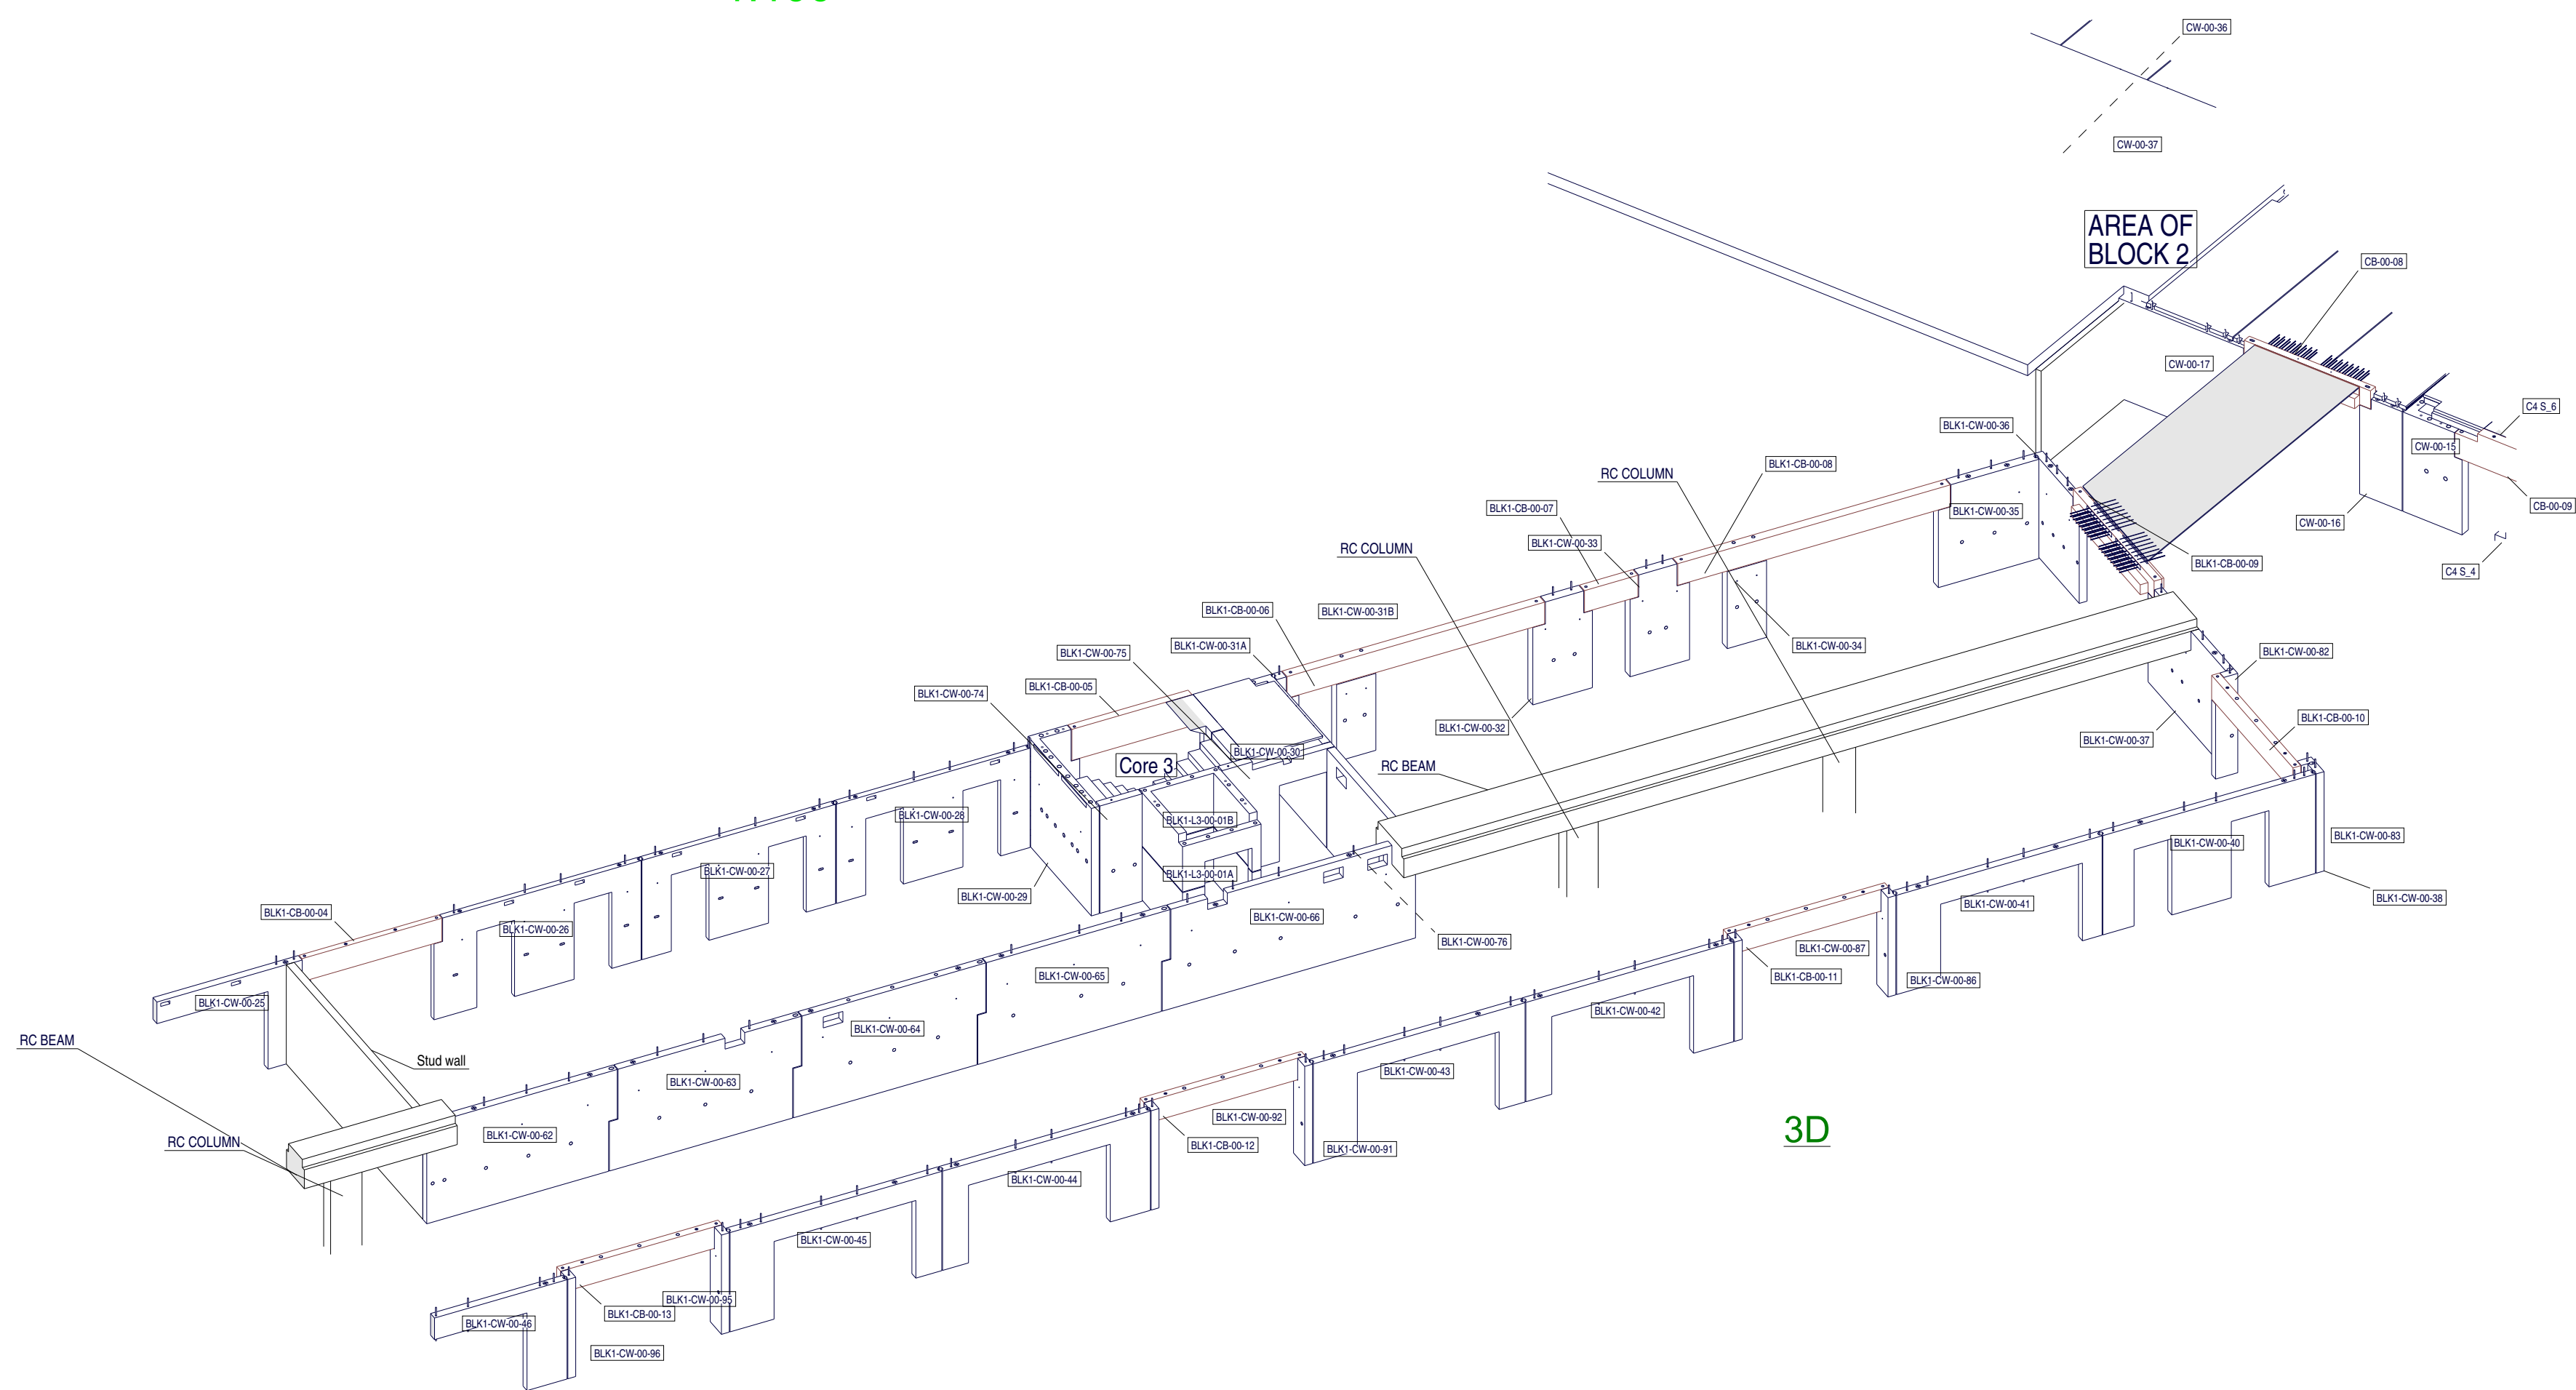

3D

