


E-PLAN LEGEND:

- CLASSROOM #1:
- E2 -OVERALL
 - E277 -LEVEL 1 MEZZANINE - CLASSROOM - LOOSE STRUCTURE PLAN
 - E278 -LEVEL 1 - CLASSROOM - COLUMN PLAN
 - E279 -LEVEL 1 MEZZANINE - CLASSROOM - FRAMING PLAN
 - E280 -LEVEL 1 MEZZANINE - CLASSROOM - LIGHT STEEL PLAN
 - E281 -LEVEL 1 MEZZANINE - CLASSROOM - FIELD BOLT PLAN
 - E282 -LEVEL 2 - CLASSROOM - LOOSE STRUCTURE PLAN
 - E283 -LEVEL 2 - CLASSROOM - FRAMING PLAN
 - E284 -LEVEL 2 - CLASSROOM - LIGHT STEEL PLAN
 - E285 -LEVEL 2 - CLASSROOM - FIELD BOLT PLAN
 - E286 -LEVEL 1 MEZZANINE & LEVEL 2 - CLASSROOM - FRAMING PLAN - DETAILS #1
 - E287 -LEVEL 1 MEZZANINE & LEVEL 2 - CLASSROOM - FRAMING PLAN - DETAILS #2
 - E288 -LEVEL 1 MEZZANINE & LEVEL 2 - CLASSROOM - FRAMING PLAN - DETAILS #3
 - E289 -LEVEL 1 MEZZANINE & LEVEL 2 - CLASSROOM - FRAMING PLAN - DETAILS #4
 - E290 -LEVEL 1 MEZZANINE & LEVEL 2 - CLASSROOM - LIGHT STEEL - DETAILS
 - E310 -LEVEL 1 MEZZANINE & LEVEL 2 - CLASSROOM - FRAMING PLAN - DETAILS #5
 - E313 -LEVEL 1 MEZZANINE & LEVEL 2 - CLASSROOM - FRAMING PLAN - DETAILS #6

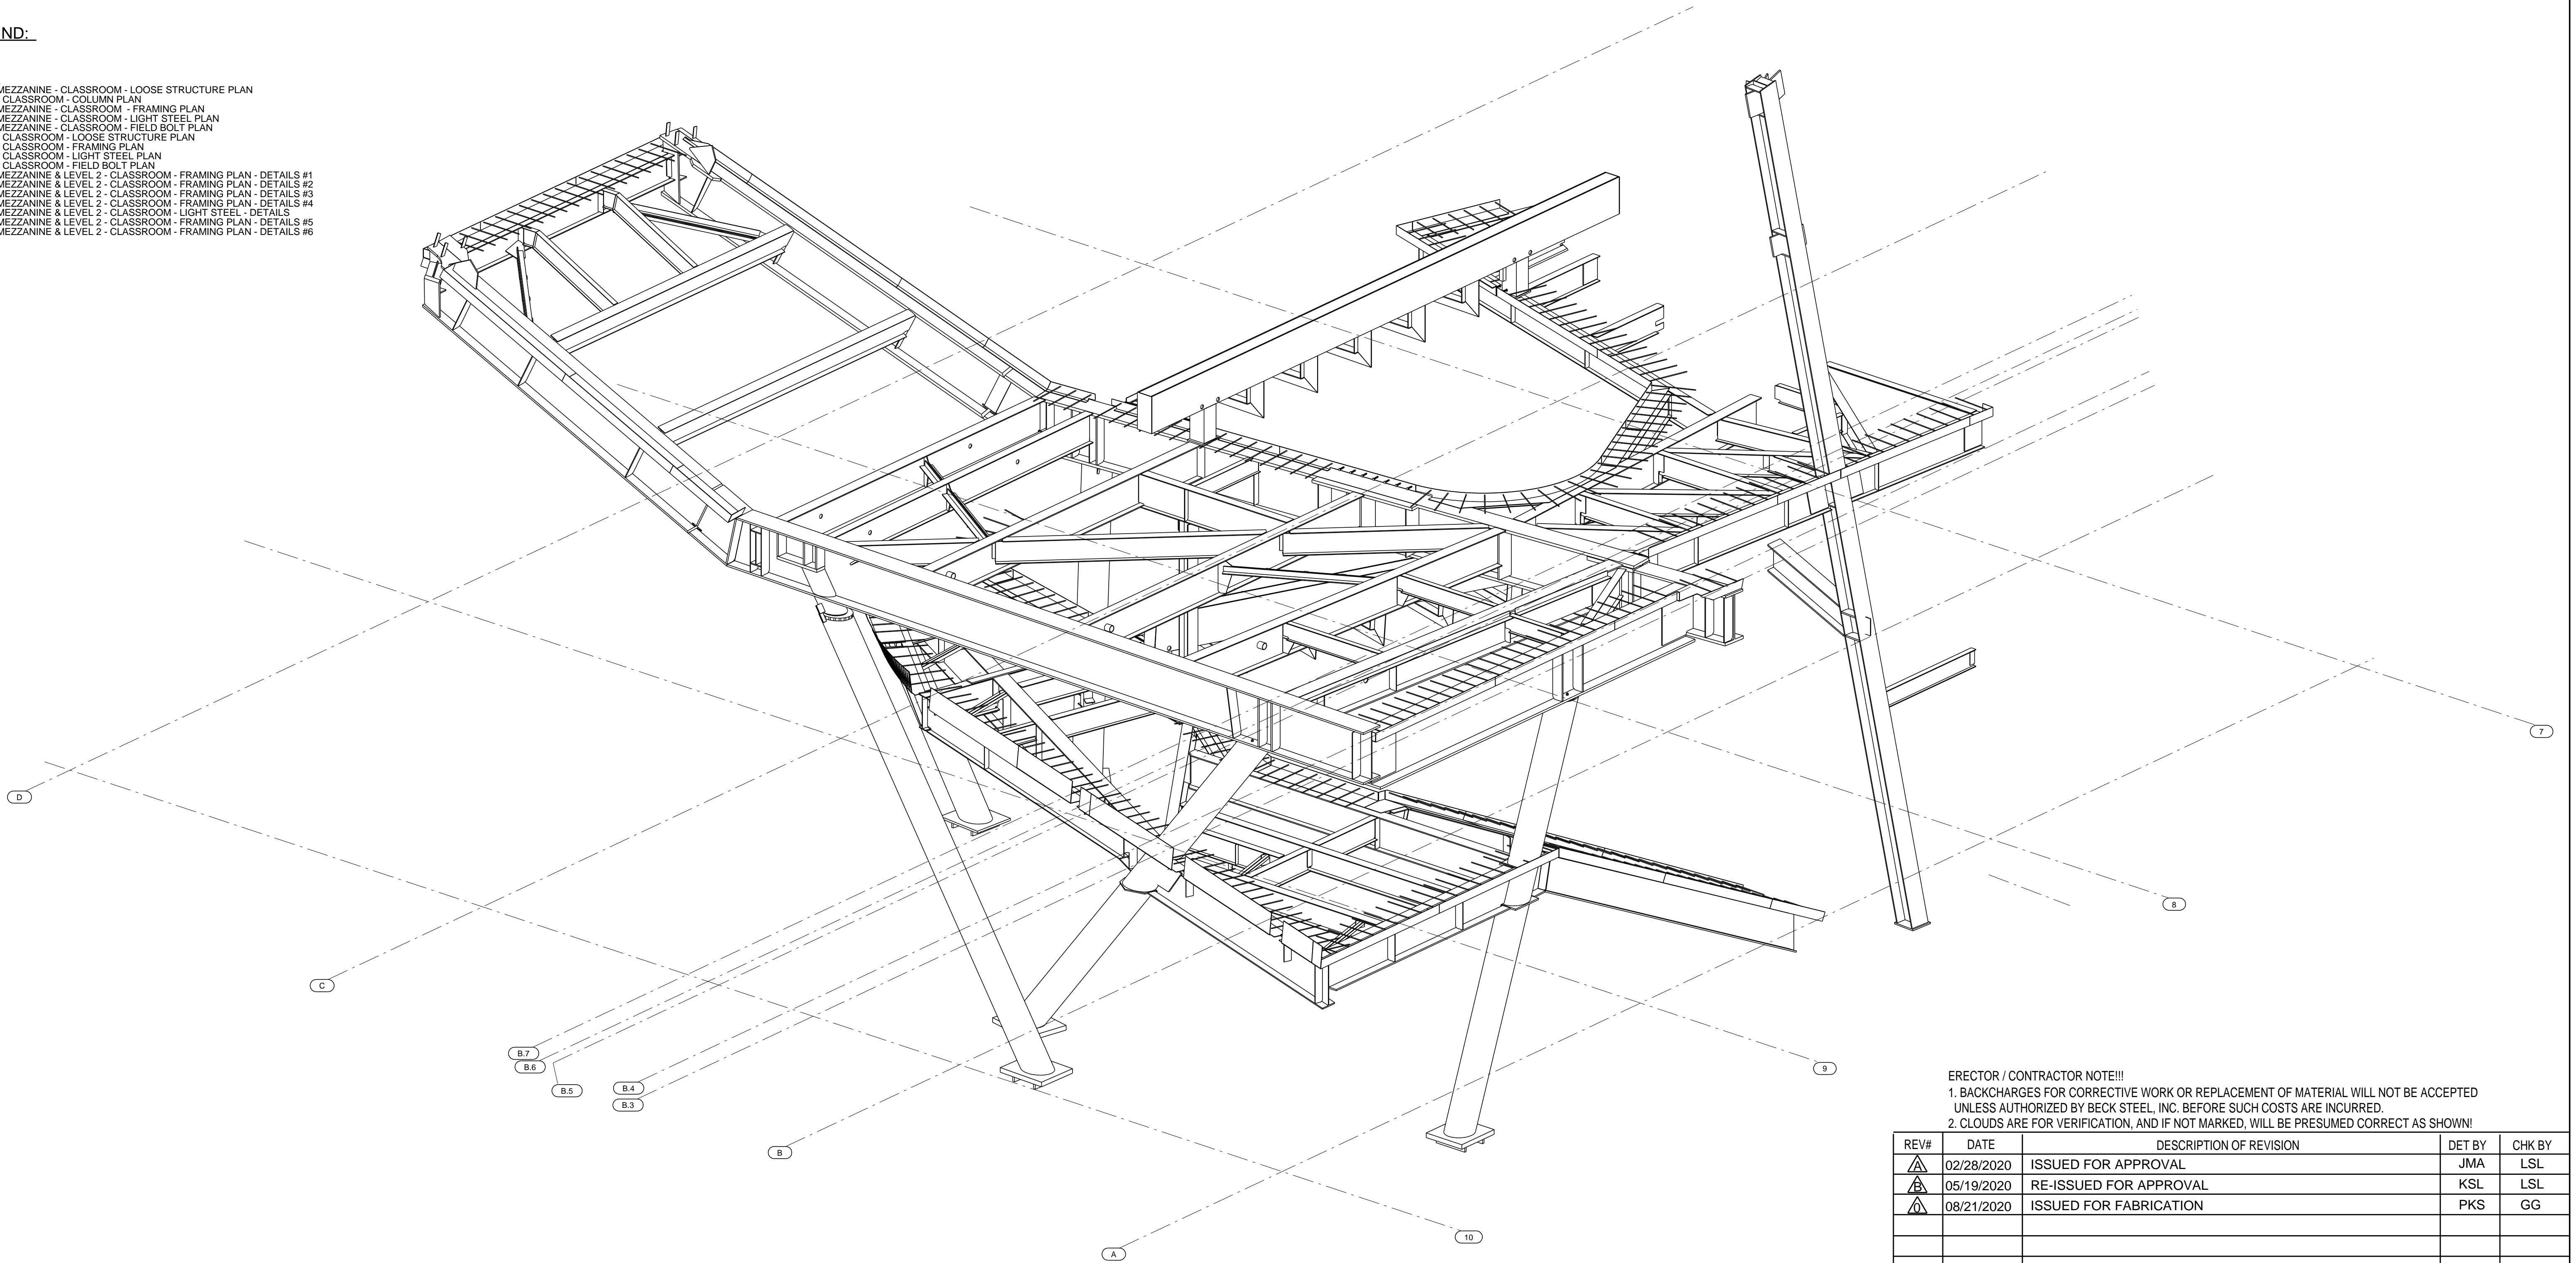


ERECTOR / CONTRACTOR NOTE!!!
 1. BACKCHARGES FOR CORRECTIVE WORK OR REPLACEMENT OF MATERIAL WILL NOT BE ACCEPTED UNLESS AUTHORIZED BY BECK STEEL, INC. BEFORE SUCH COSTS ARE INCURRED.
 2. CLOUDS ARE FOR VERIFICATION, AND IF NOT MARKED, WILL BE PRESUMED CORRECT AS SHOWN!


REV#	DATE	DESCRIPTION OF REVISION	DET BY	CHK BY
▲	02/28/2020	ISSUED FOR APPROVAL	JMA	LSL
▲	05/19/2020	RE-ISSUED FOR APPROVAL	KSL	LSL
▲	08/21/2020	ISSUED FOR FABRICATION	PKS	GG



401 N. Loop 289
 LUBBOCK, TX. 79403
 PHONE (806) 762-3255
 www.becksteel.com

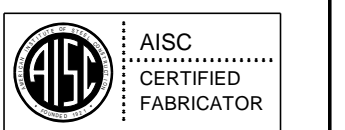

3D VIEW - CLASSROOM #1
 (WEIGHT: 92 TONS)

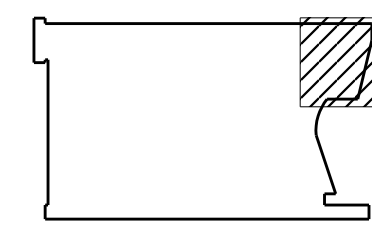

KEY PLAN

DESCRIPTION: 3D VIEW - CLASSROOM #1		SCOPE# 0
STRUCTURE: ORANGE COUNTY MUSEUM		
LOCATION: 3333 AVENUE OF THE ARTS, COSTA MESA, CA 92626		
ARCHITECT: Morphosis		
CUSTOMER: Clark Construction		
DWG. BY: JKU	DATE: 02/19/2020	SHEET: 3D - 02
CHK. BY: LSL	DATE: 03/06/2020	
JOB NO: 1945		0