


E-PLAN LEGEND:

SECONDARY STEEL #4:

- E439 -SECONDARY FRAMING #4 - PLAN
- E440 -SEC. FR. #4 - CONNECTIONS TO PRIMARY STEEL PLAN #1
- E441 -SEC. FR. #4 - CONNECTIONS TO PRIMARY STEEL PLAN #2
- E442 -SEC. FR. #4 - CONNECTIONS TO PRIMARY STEEL PLAN #3
- E443 -SEC. FR. #4 - CONNECTIONS TO PRIMARY STEEL PLAN #4
- E444 -SEC. FR. #4 - CONNECTIONS TO PRIMARY STEEL PLAN #5
- E445 -SECONDARY FRAMING #4 - ELEVATION VIEW #1
- E446 -SECONDARY FRAMING #4 - ELEVATION VIEW #2
- E447 -SECONDARY FRAMING #4 - SECTIONS #1
- E448 -SECONDARY FRAMING #4 - DETAILS #1
- E449 -SECONDARY FRAMING #4 - DETAILS #2
- E450 -SECONDARY FRAMING #4 - DETAILS #3
- E451 -SECONDARY FRAMING #4 - DETAILS #4

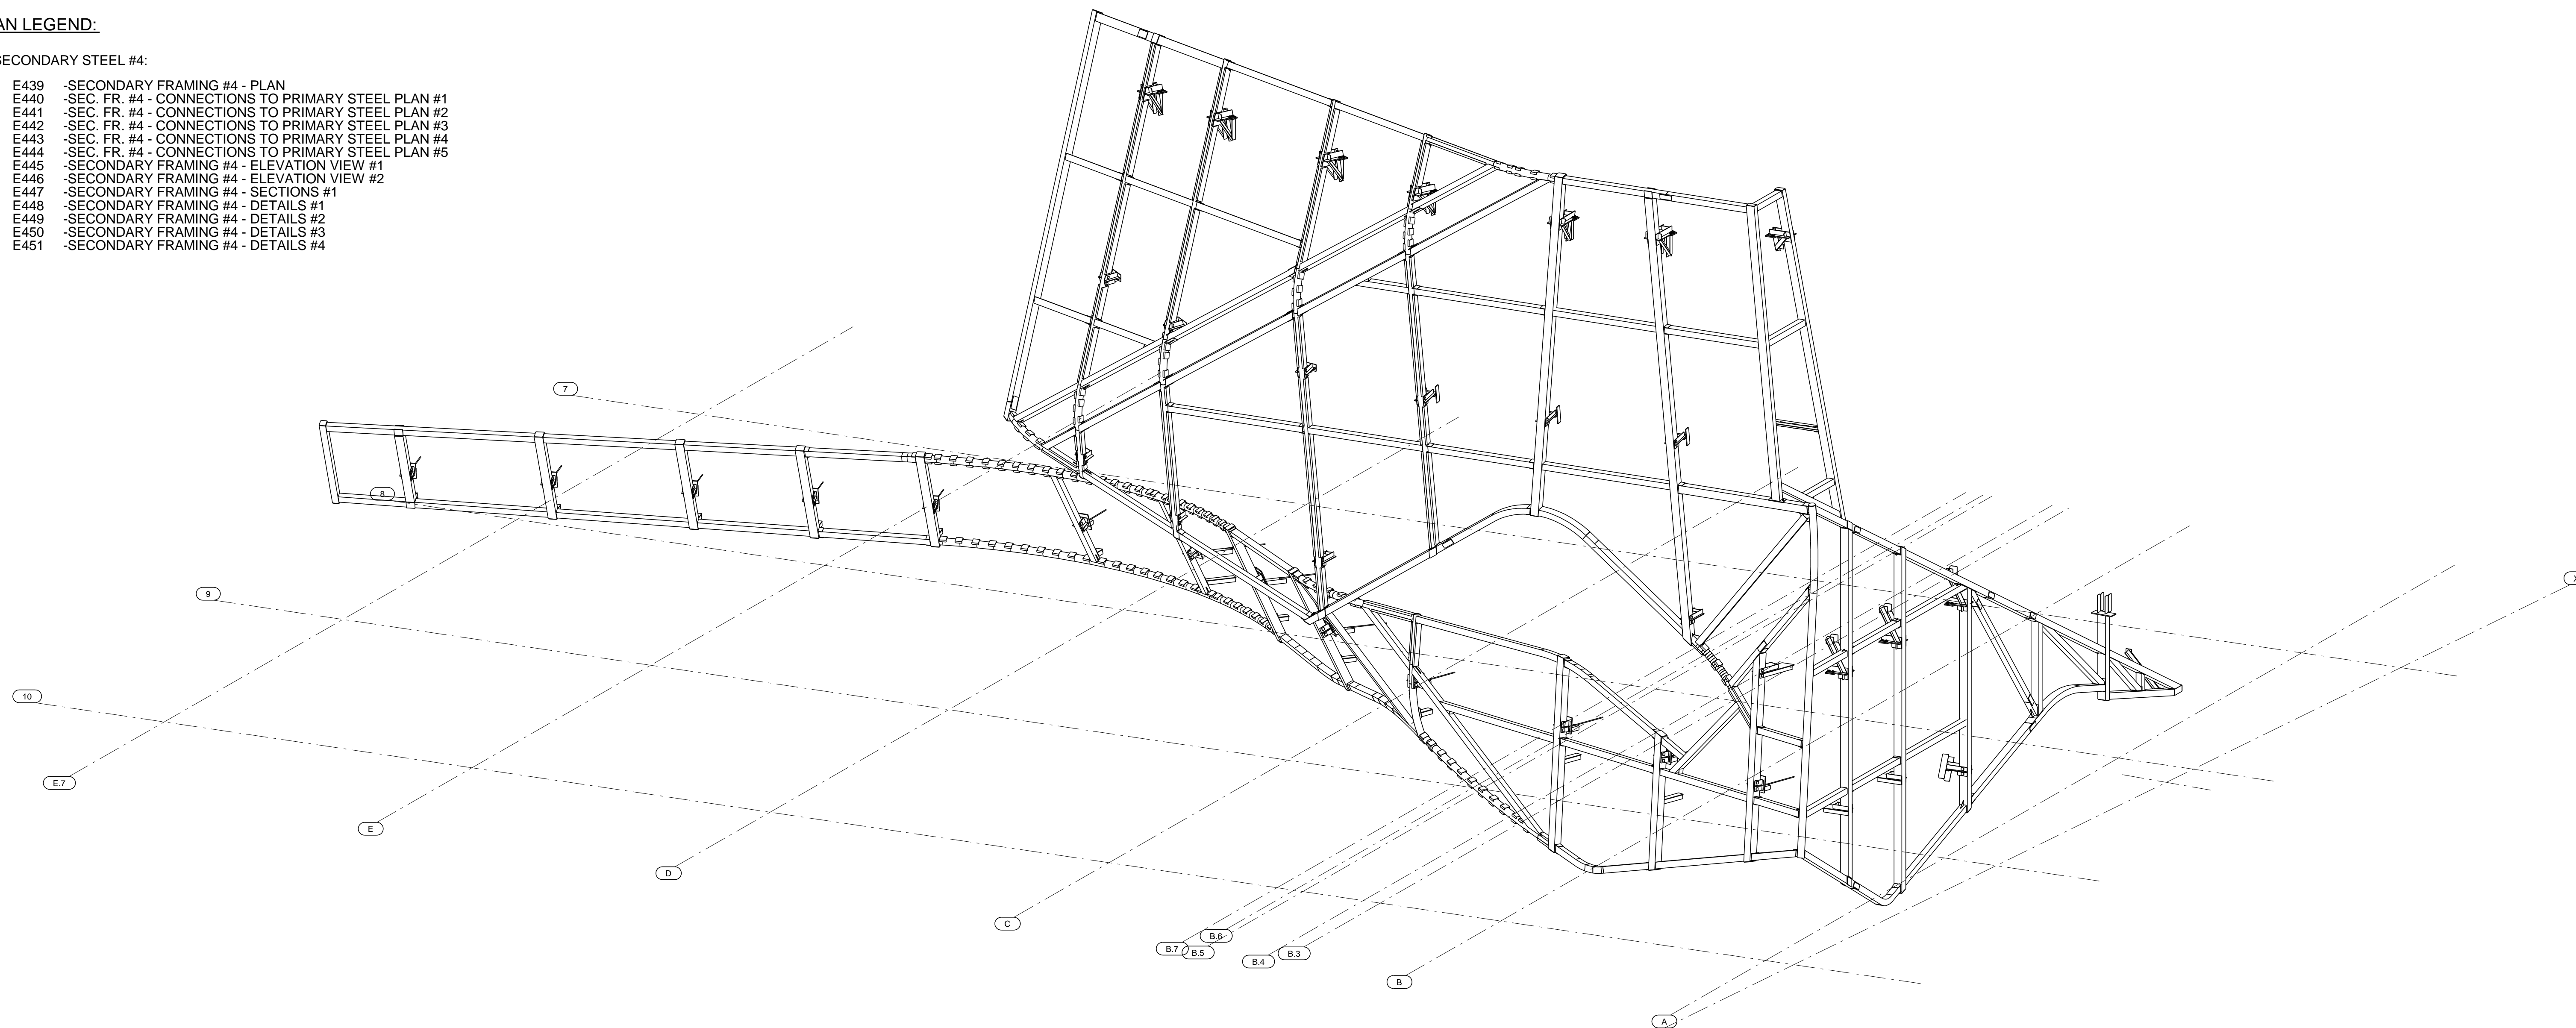

ERECTOR / CONTRACTOR NOTE!!!
 1. BACKCHARGES FOR CORRECTIVE WORK OR REPLACEMENT OF MATERIAL WILL NOT BE ACCEPTED UNLESS AUTHORIZED BY BECK STEEL, INC. BEFORE SUCH COSTS ARE INCURRED.
 2. CLOUDS ARE FOR VERIFICATION, AND IF NOT MARKED, WILL BE PRESUMED CORRECT AS SHOWN!

REV#	DATE	DESCRIPTION OF REVISION	DET BY	CHK BY
△	08/11/2020	ISSUED FOR APPROVAL	KSL	AZA
△	11/10/2020	ISSUED FOR FABRICATION	JMA	AZA



401 N. Loop 289
 LUBBOCK, TX. 79403
 PHONE (806) 762-3255
 www.becksteel.com



3D VIEW - SECONDARY STEEL #4 - ZONE 4
 (WEIGHT: 26.5 TONS)

DESCRIPTION: 3D VIEW - SECONDARY STEEL #4 - ZONE 4		SCOPE# 0
STRUCTURE: ORANGE COUNTY MUSEUM		
LOCATION: 3333 AVENUE OF THE ARTS, COSTA MESA, CA 92626		
ARCHITECT: Morphosis		
CUSTOMER: Clark Construction		
DWG. BY: HS	DATE: 08/07/2020	SHEET: 3D - 10
CHK. BY: AZA	DATE: 08/07/2020	
JOB NO: 1945		△