


A STEEL BRACKET @ ROUND COLUMN
REF.: 6 / MC-5

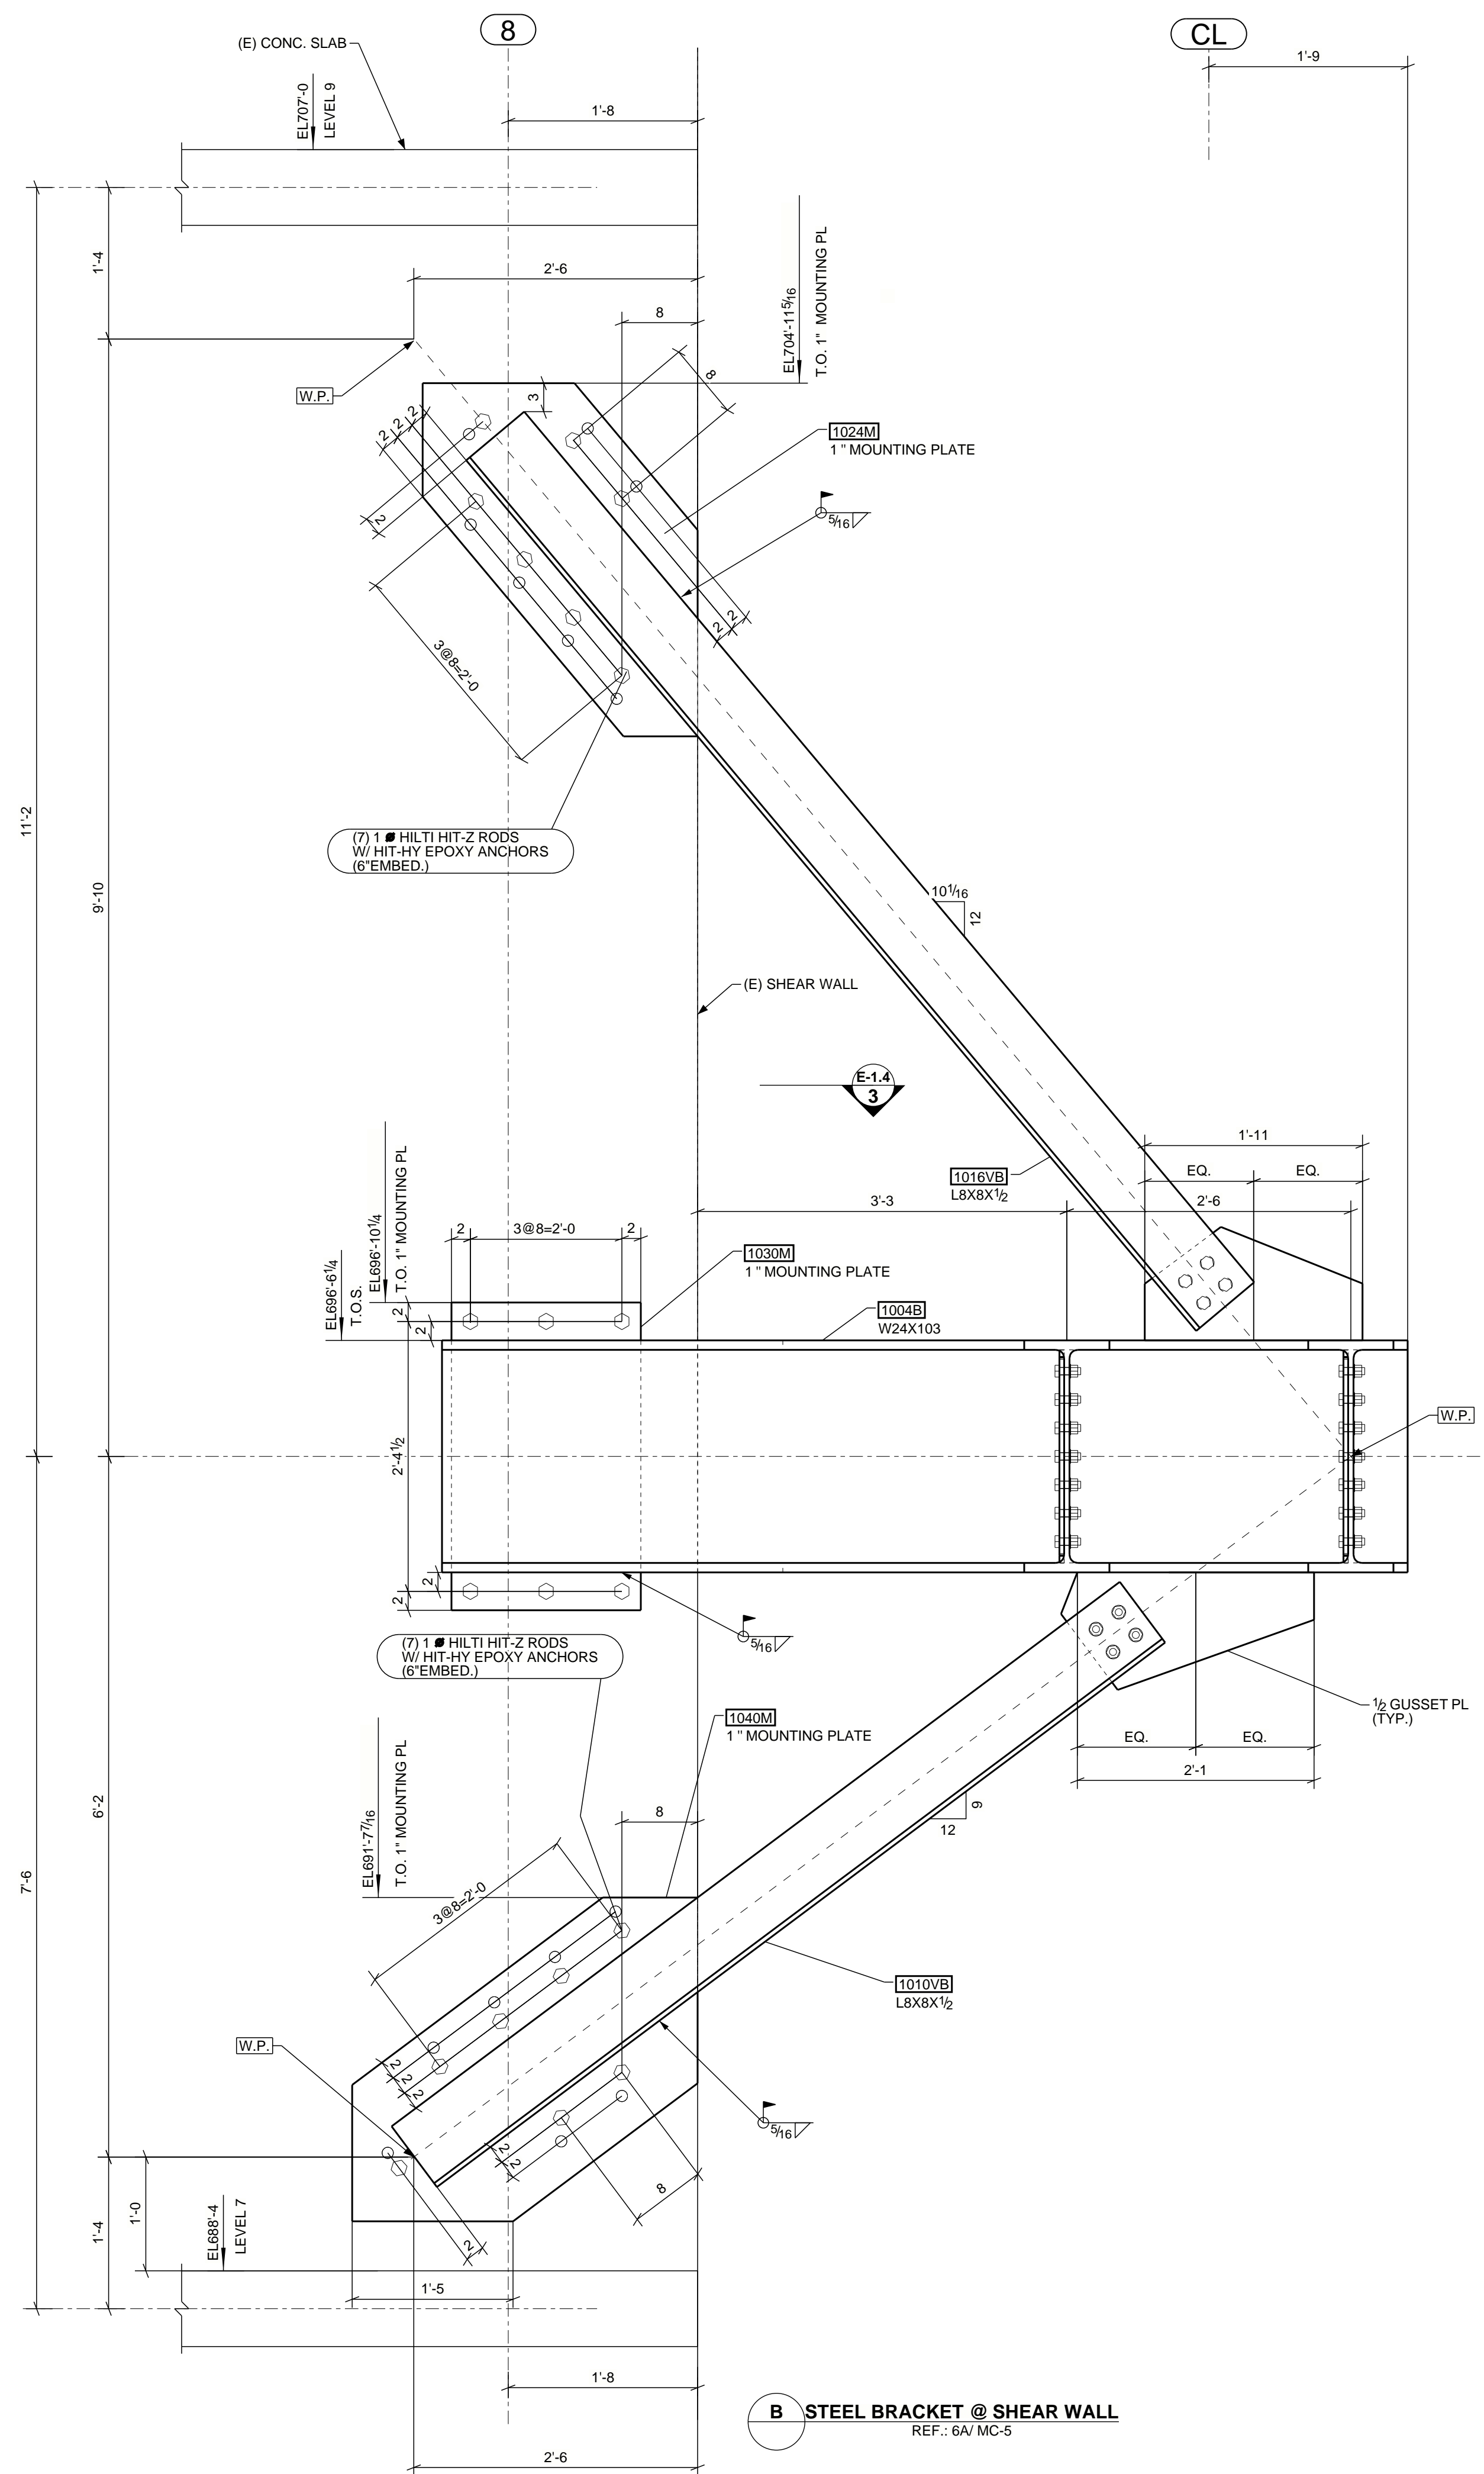

B STEEL BRACKET @ SHEAR WALL
REF.: 6A / MC-5