



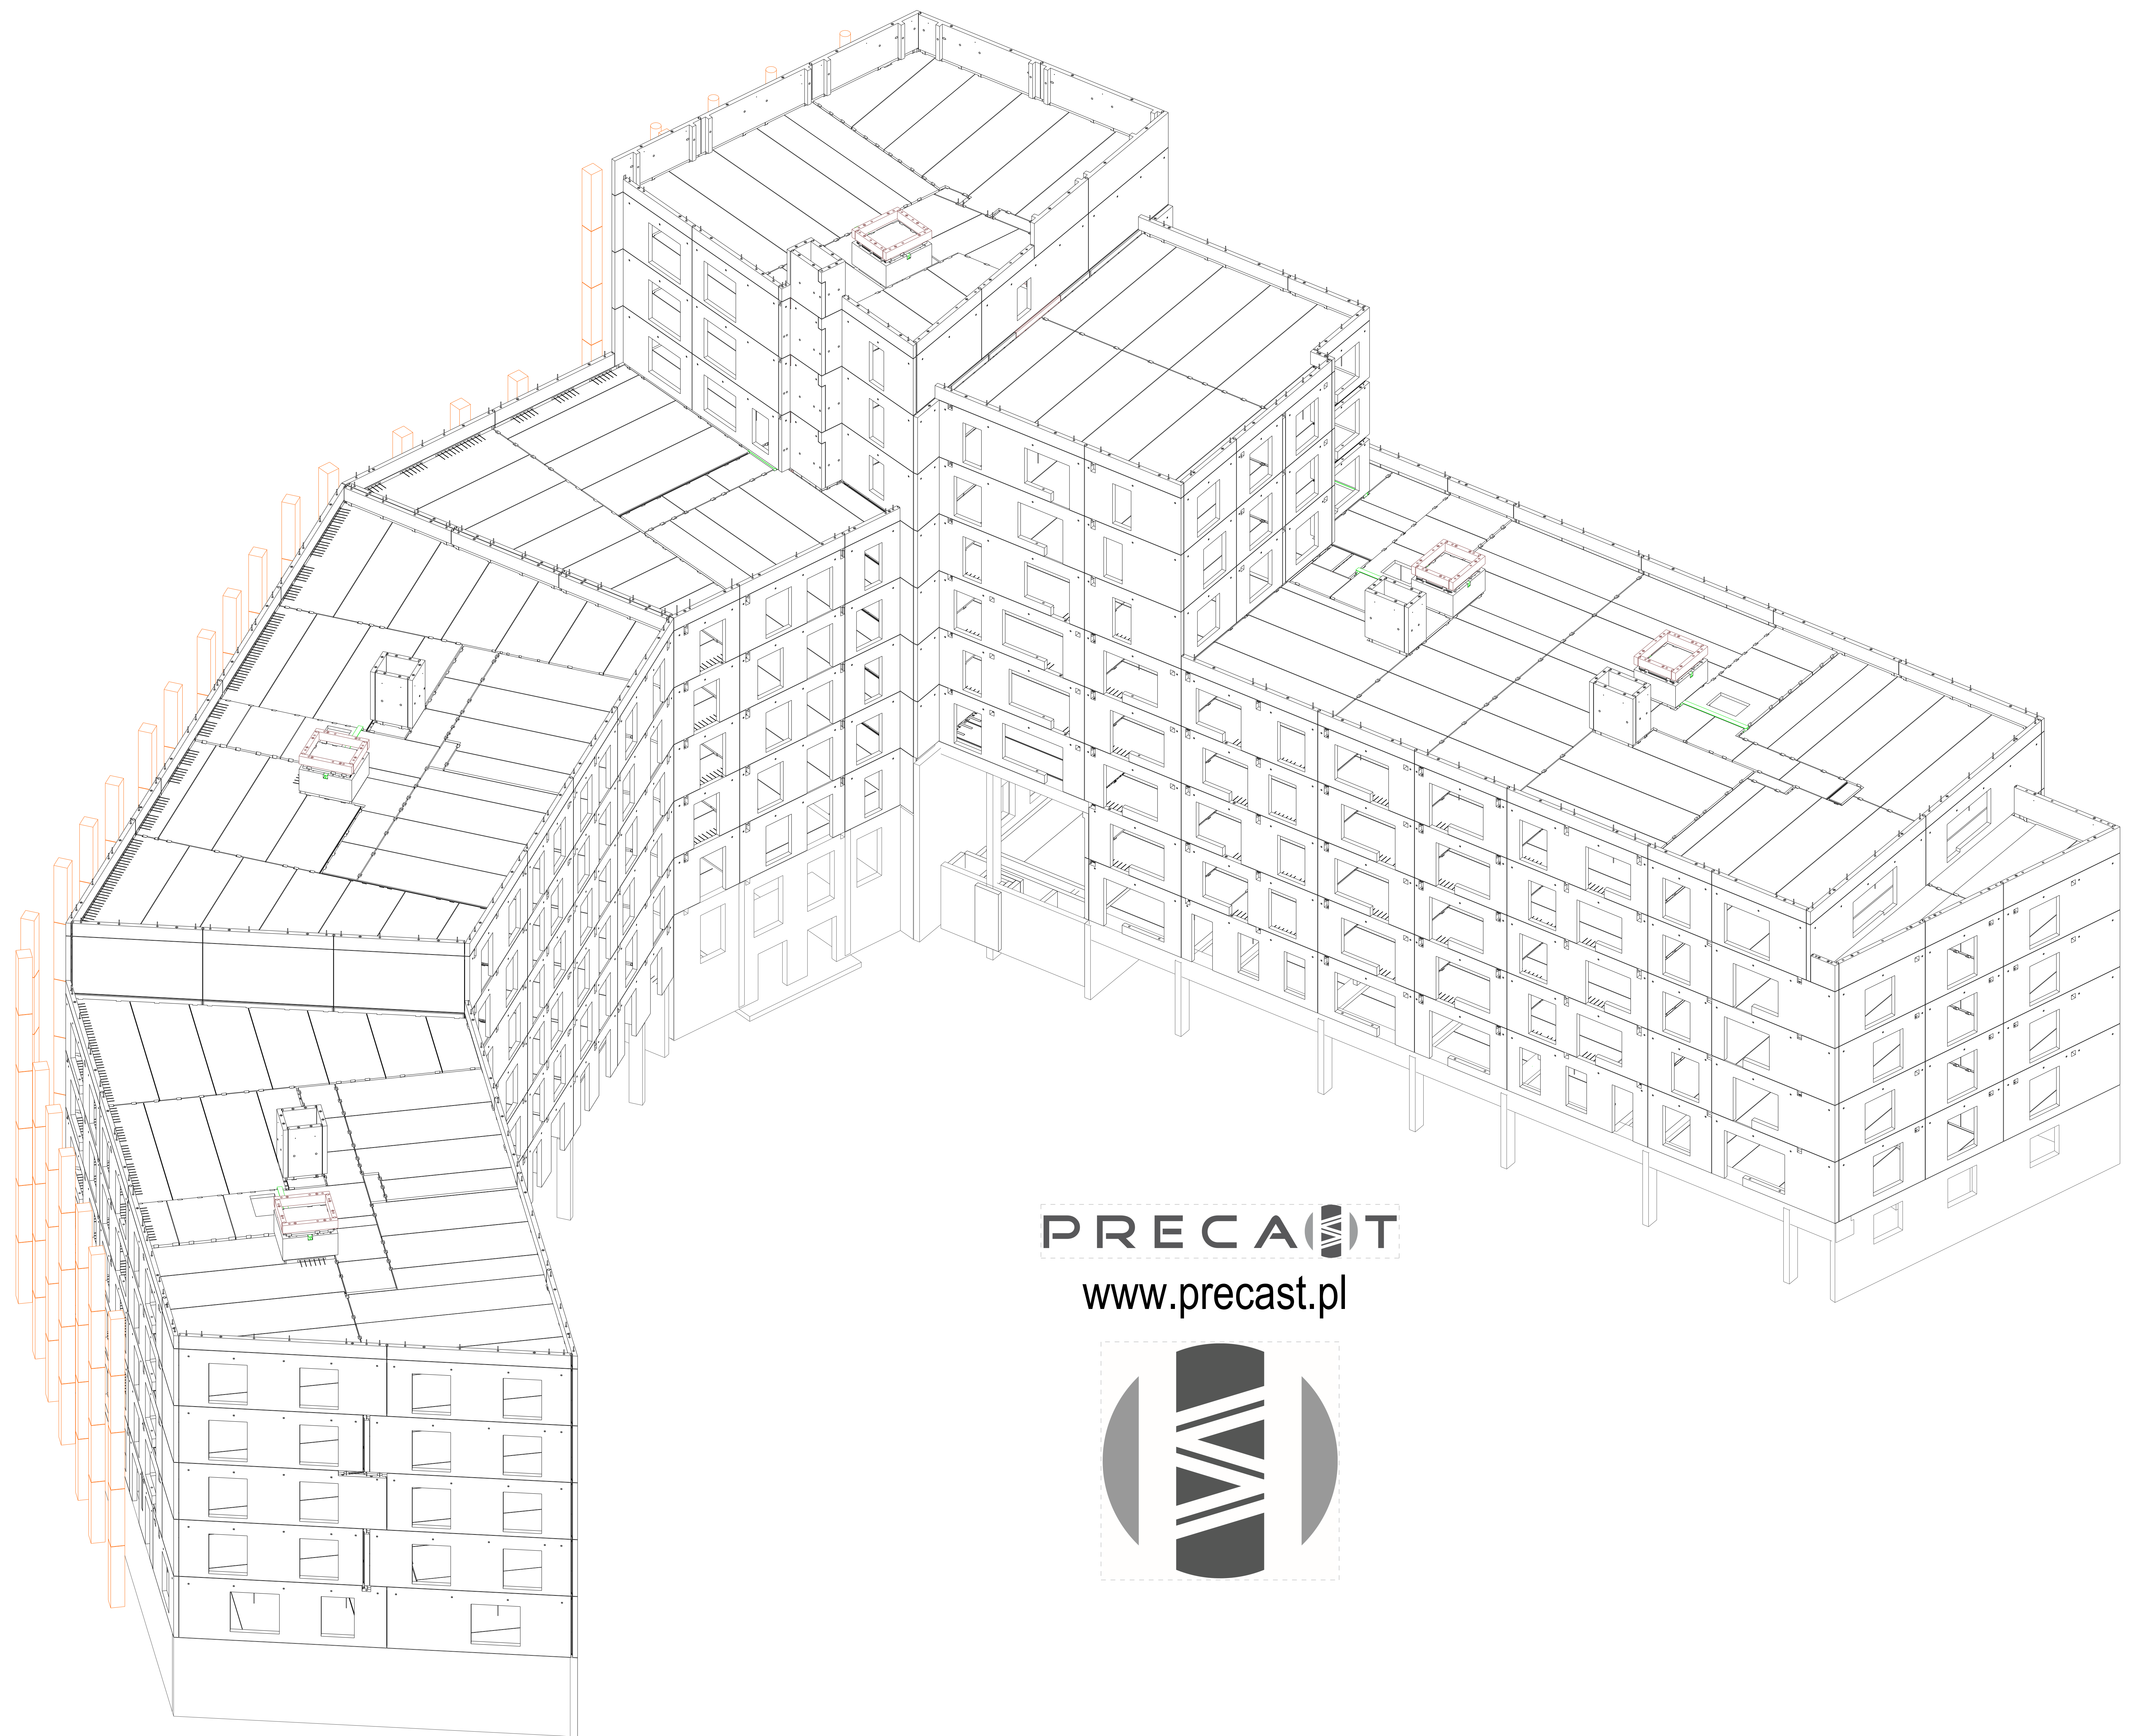

PRECAD

www.precast.pl

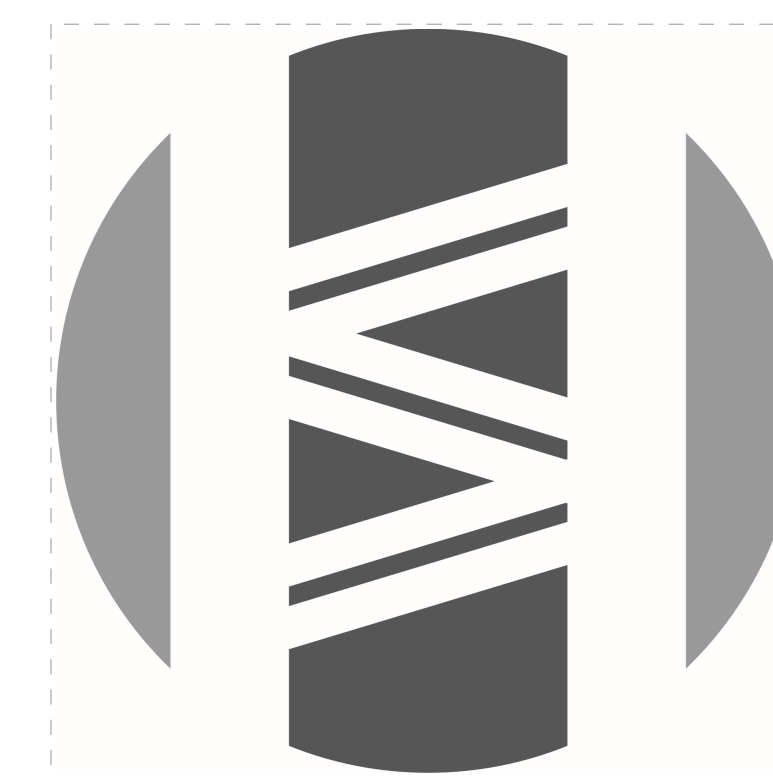

3D View: From inside




3D View: From outside

PRECAST

www.precast.pl




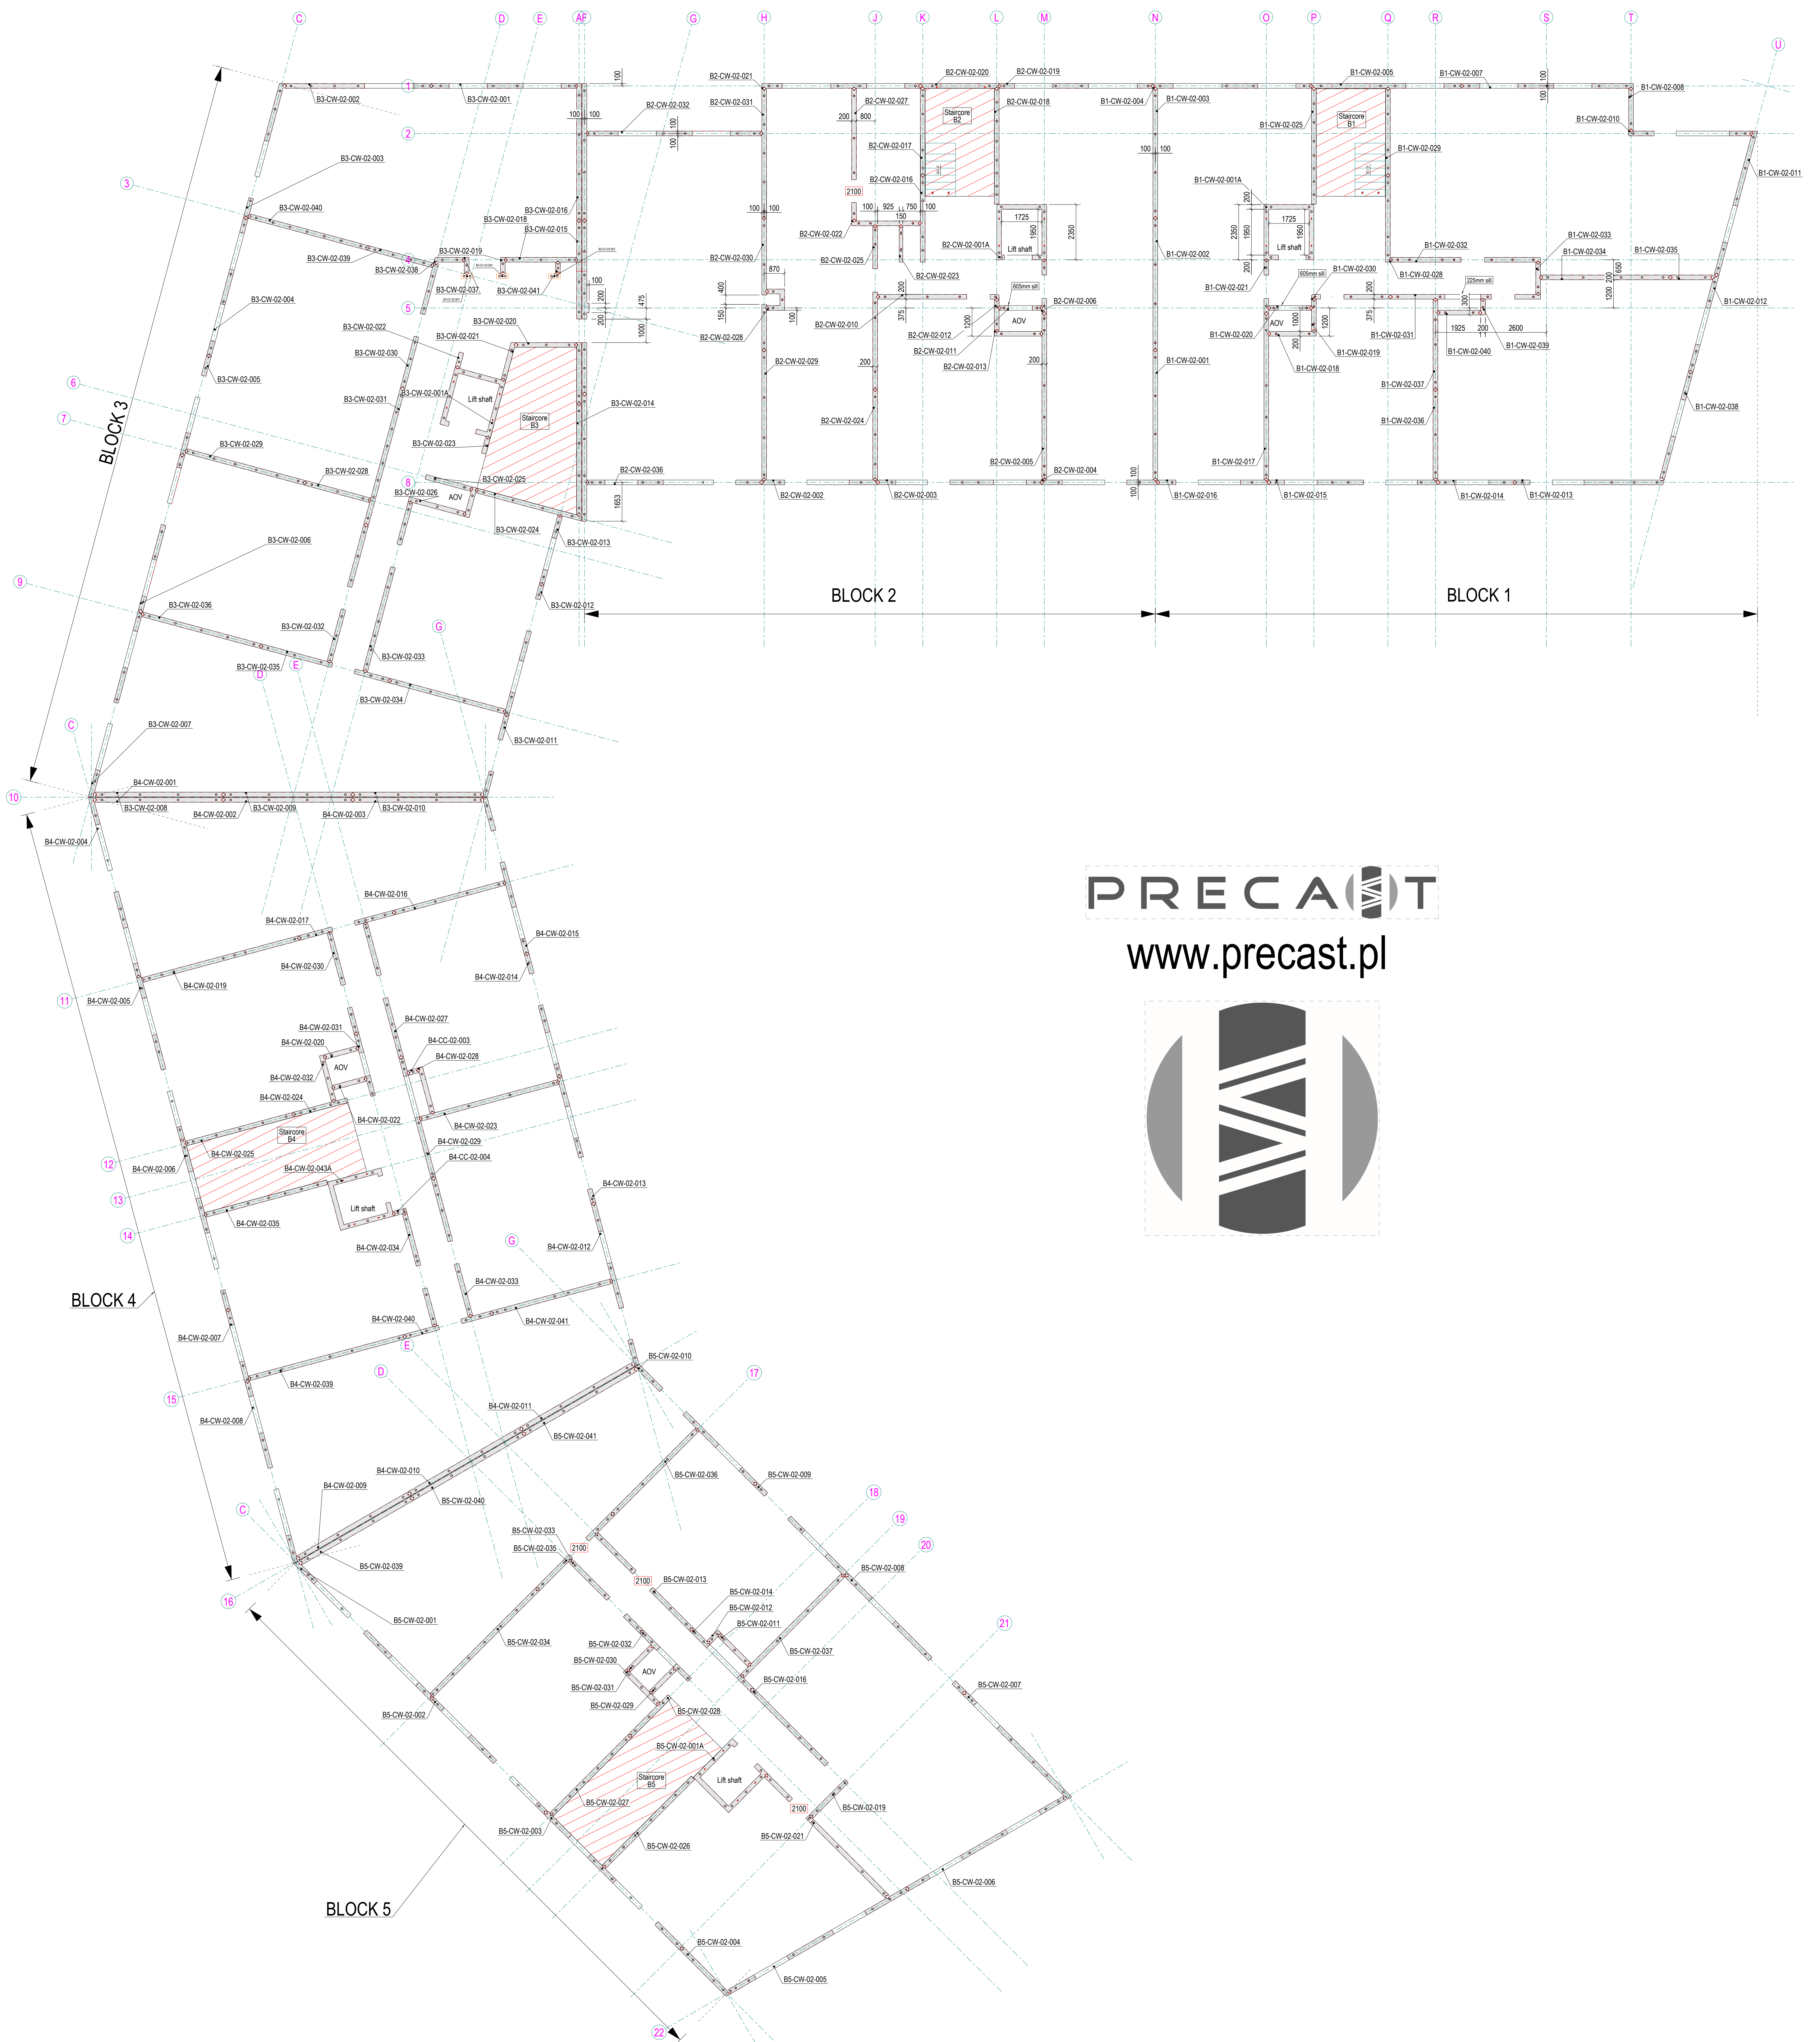


PRECAST
www.precast.pl



Building footprint
1:100

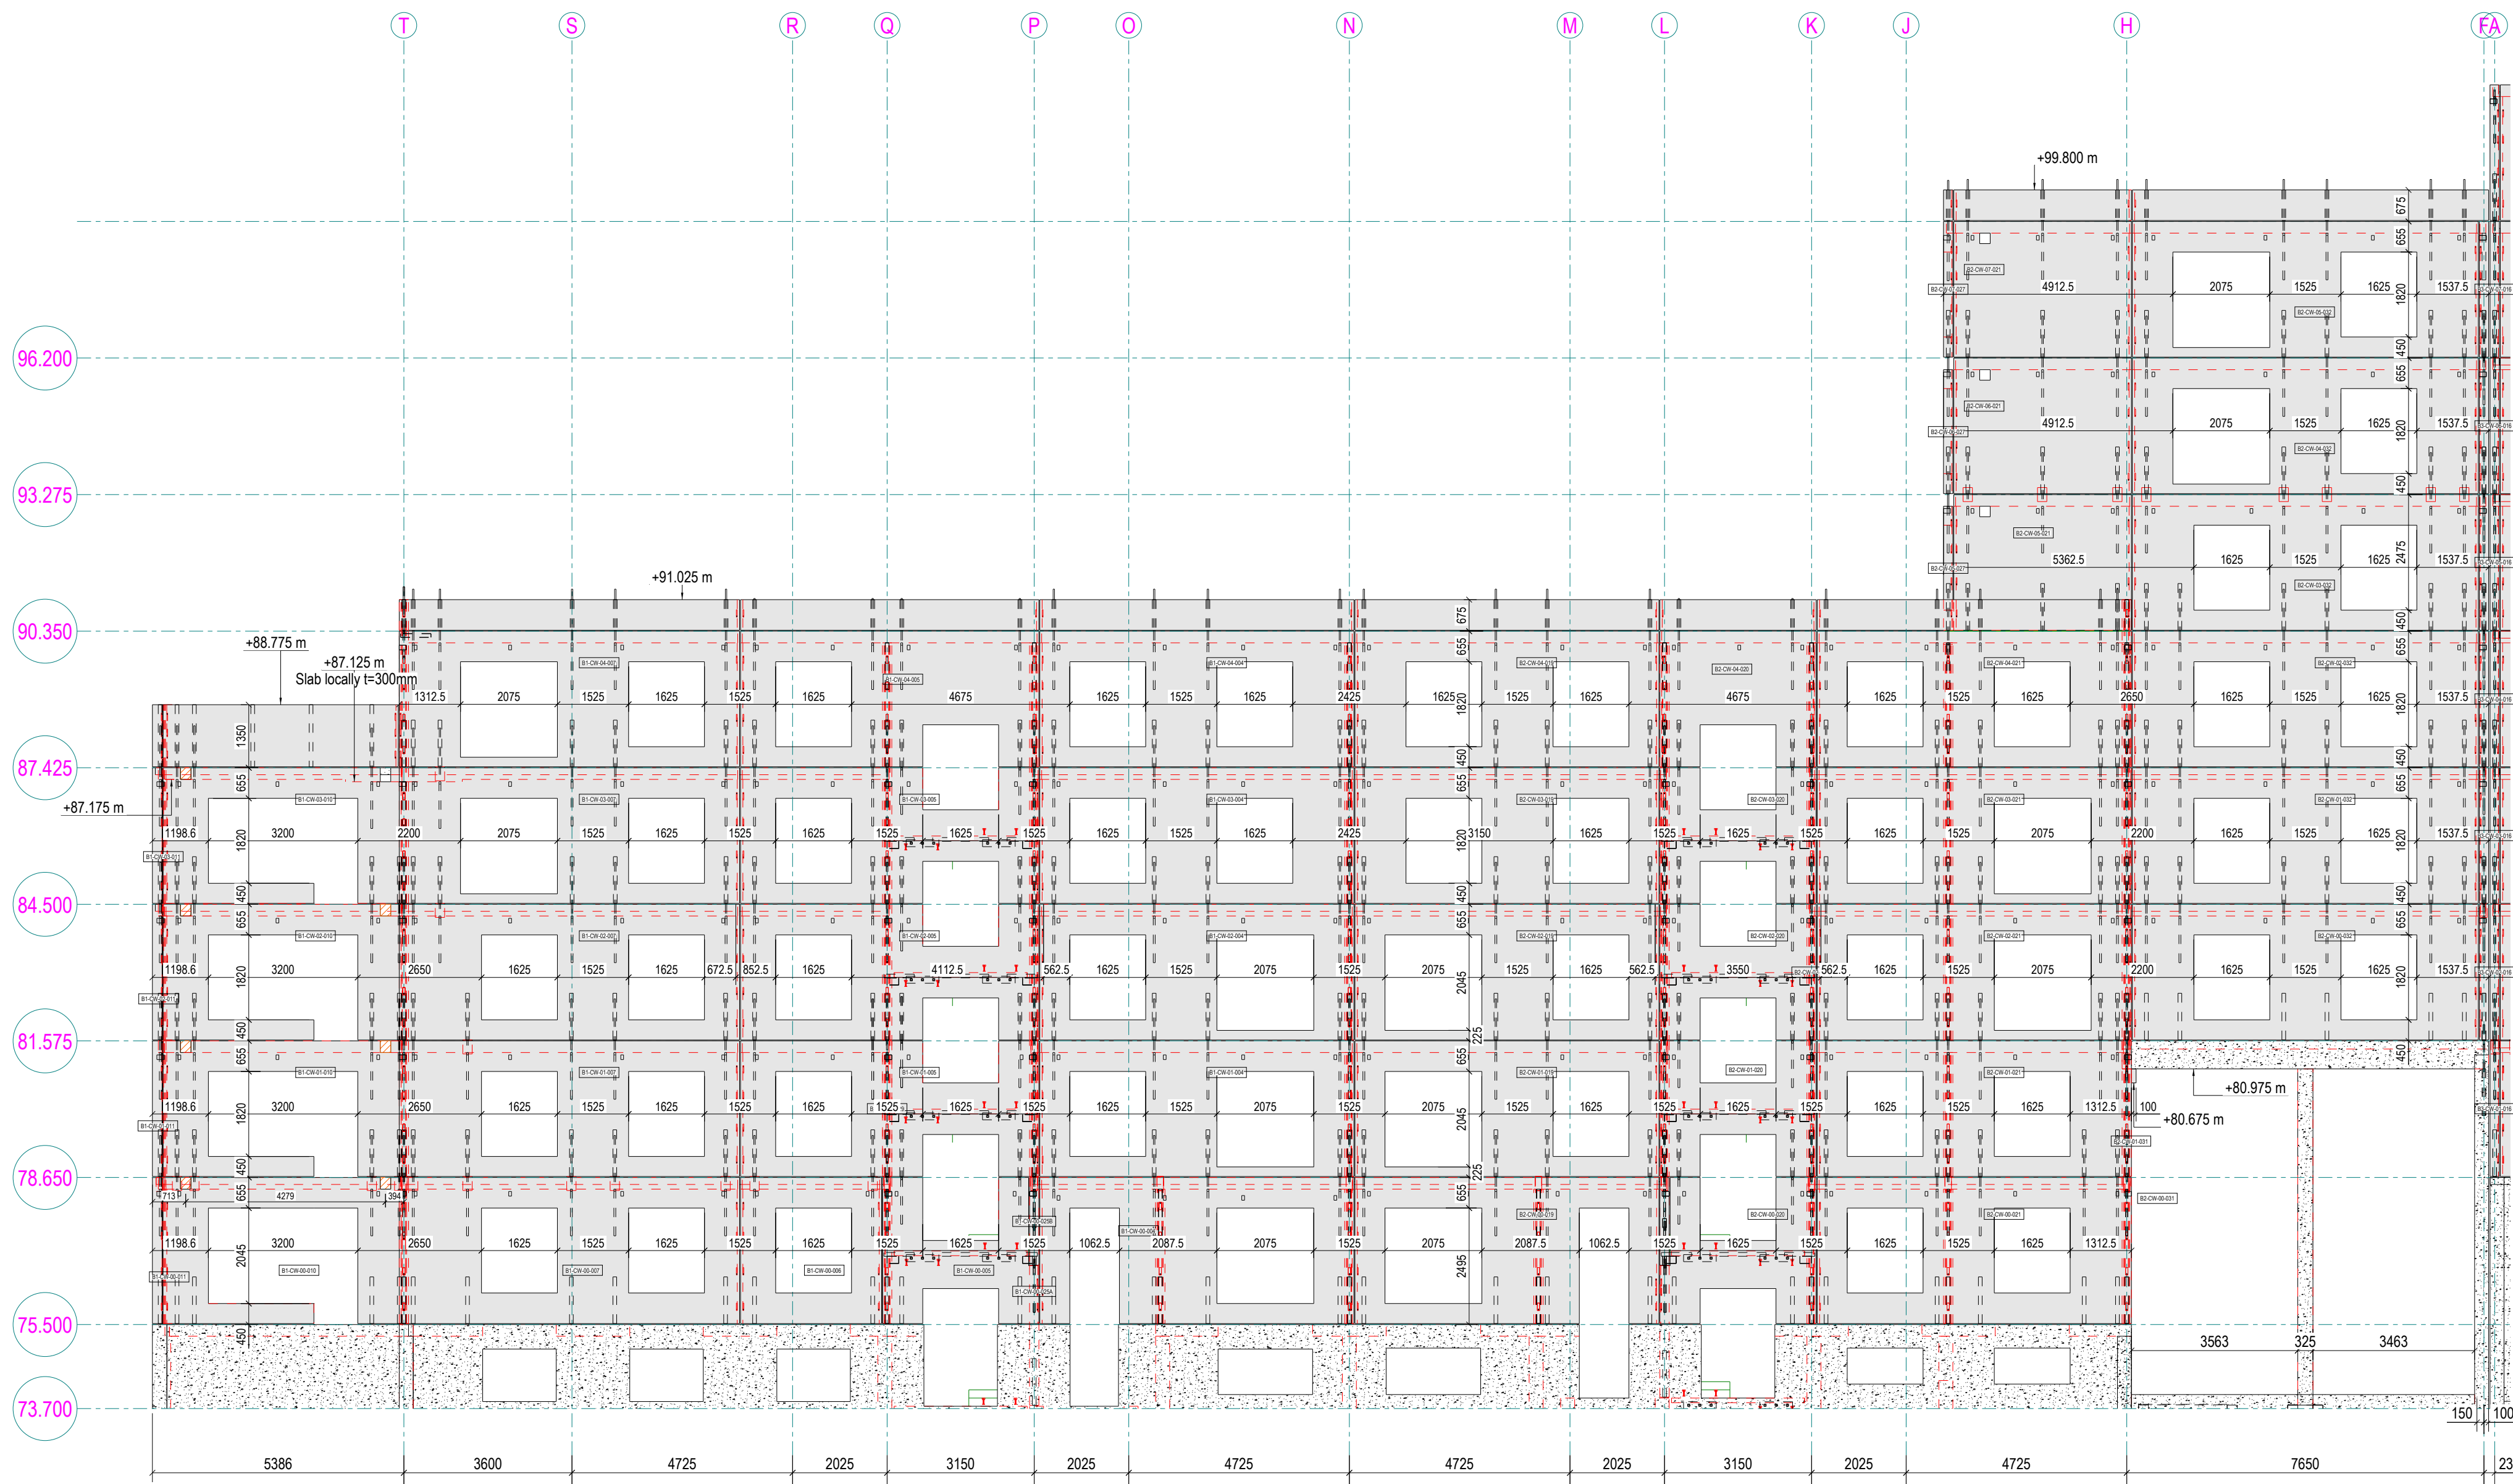

North Elevation Block 1&2, 1:100

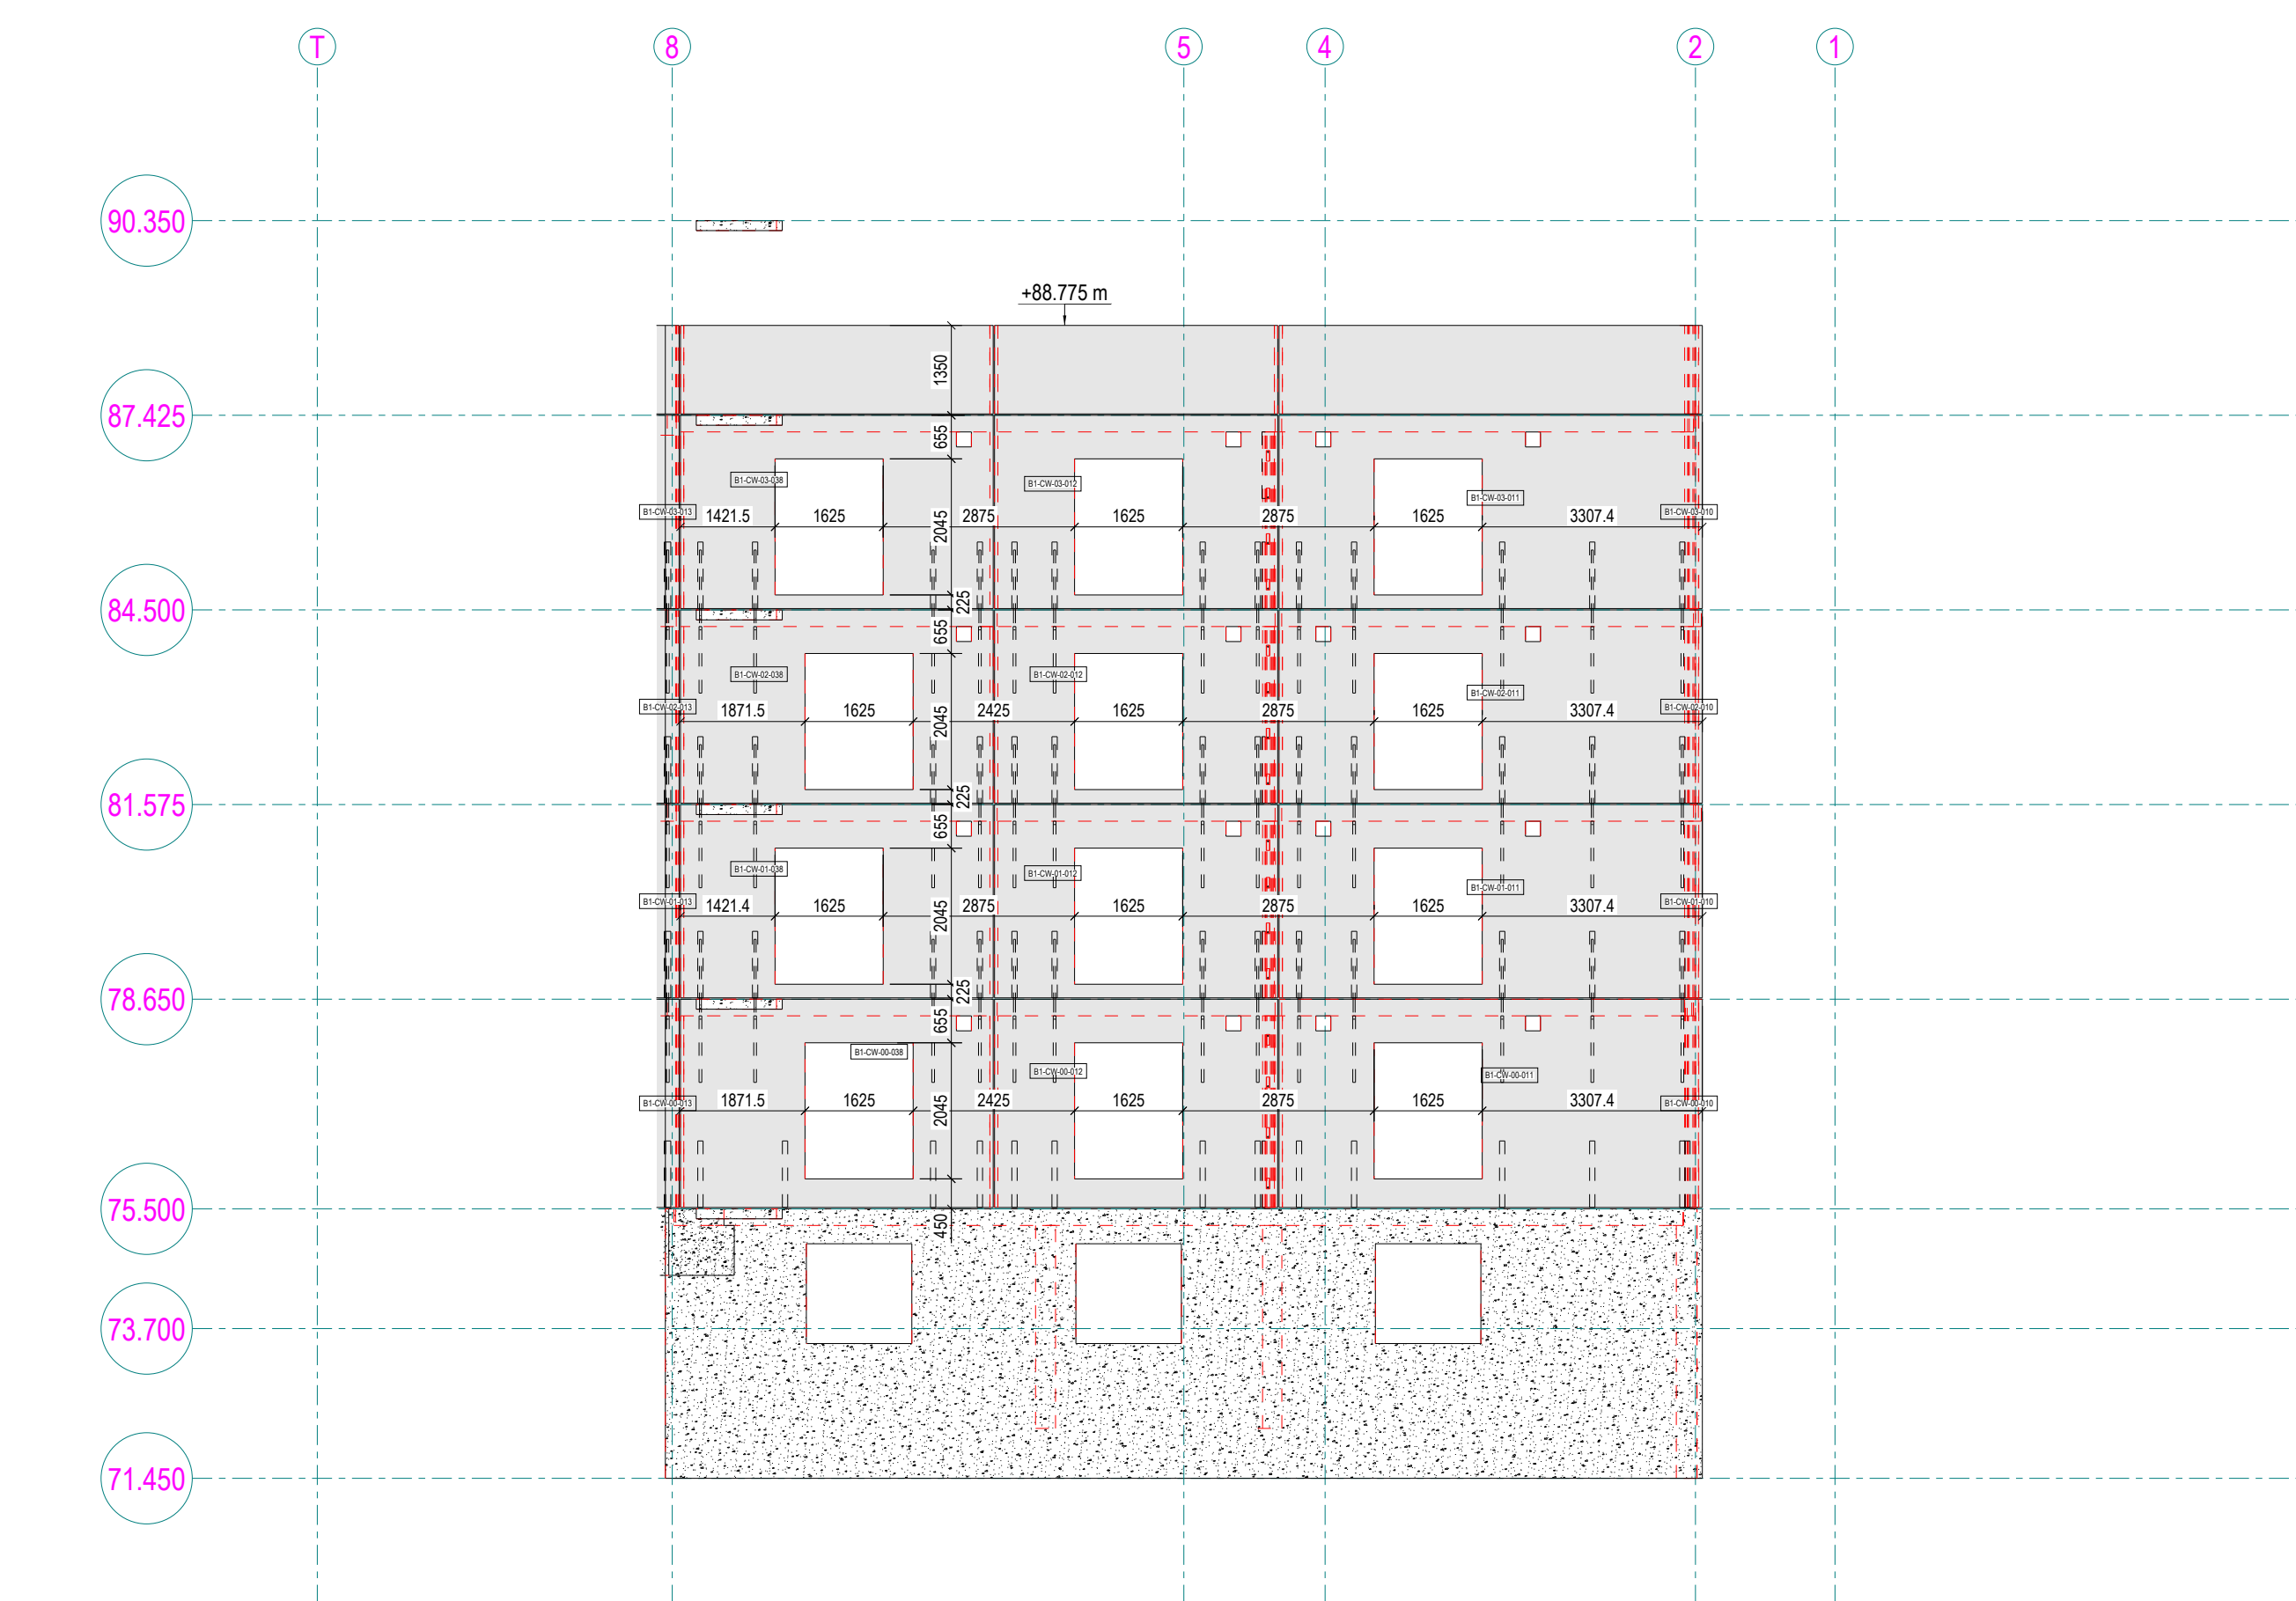


East elevation Block 1&2, 1:100

PRECAST


www.precast.pl



LEGEND
Balcony connectors

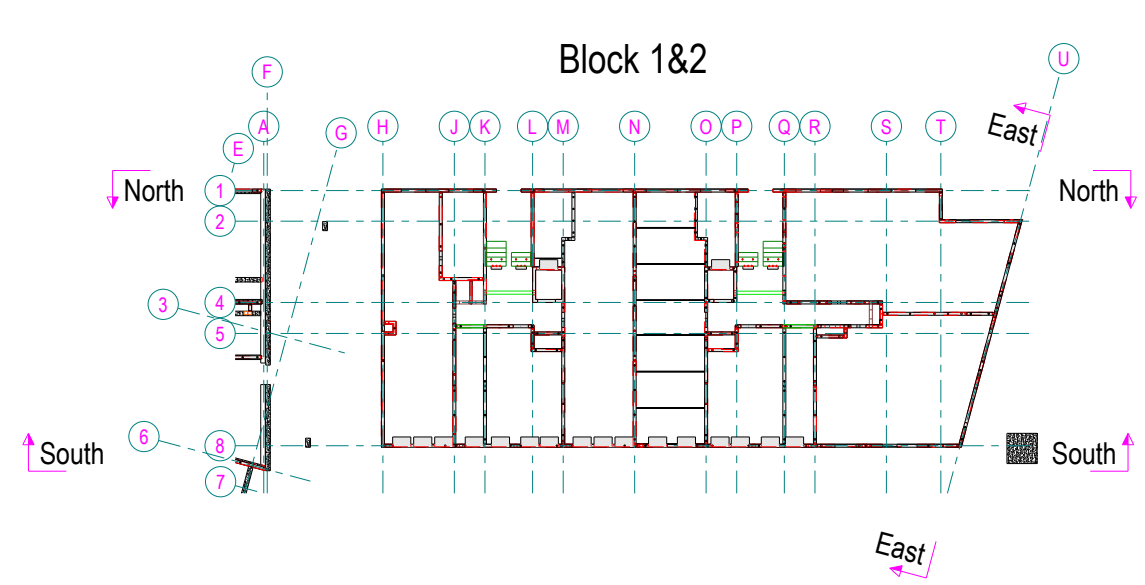


Key Plan

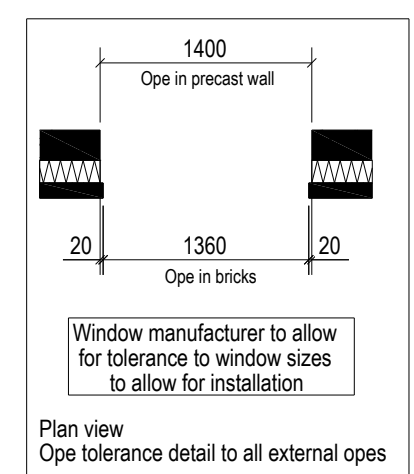


Plan view
Ope tolerance detail to all external opes



Tolerances applied to the external opes

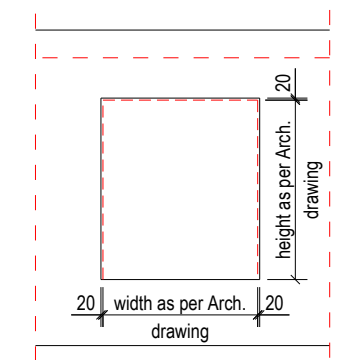





20mm tolerance given as shown

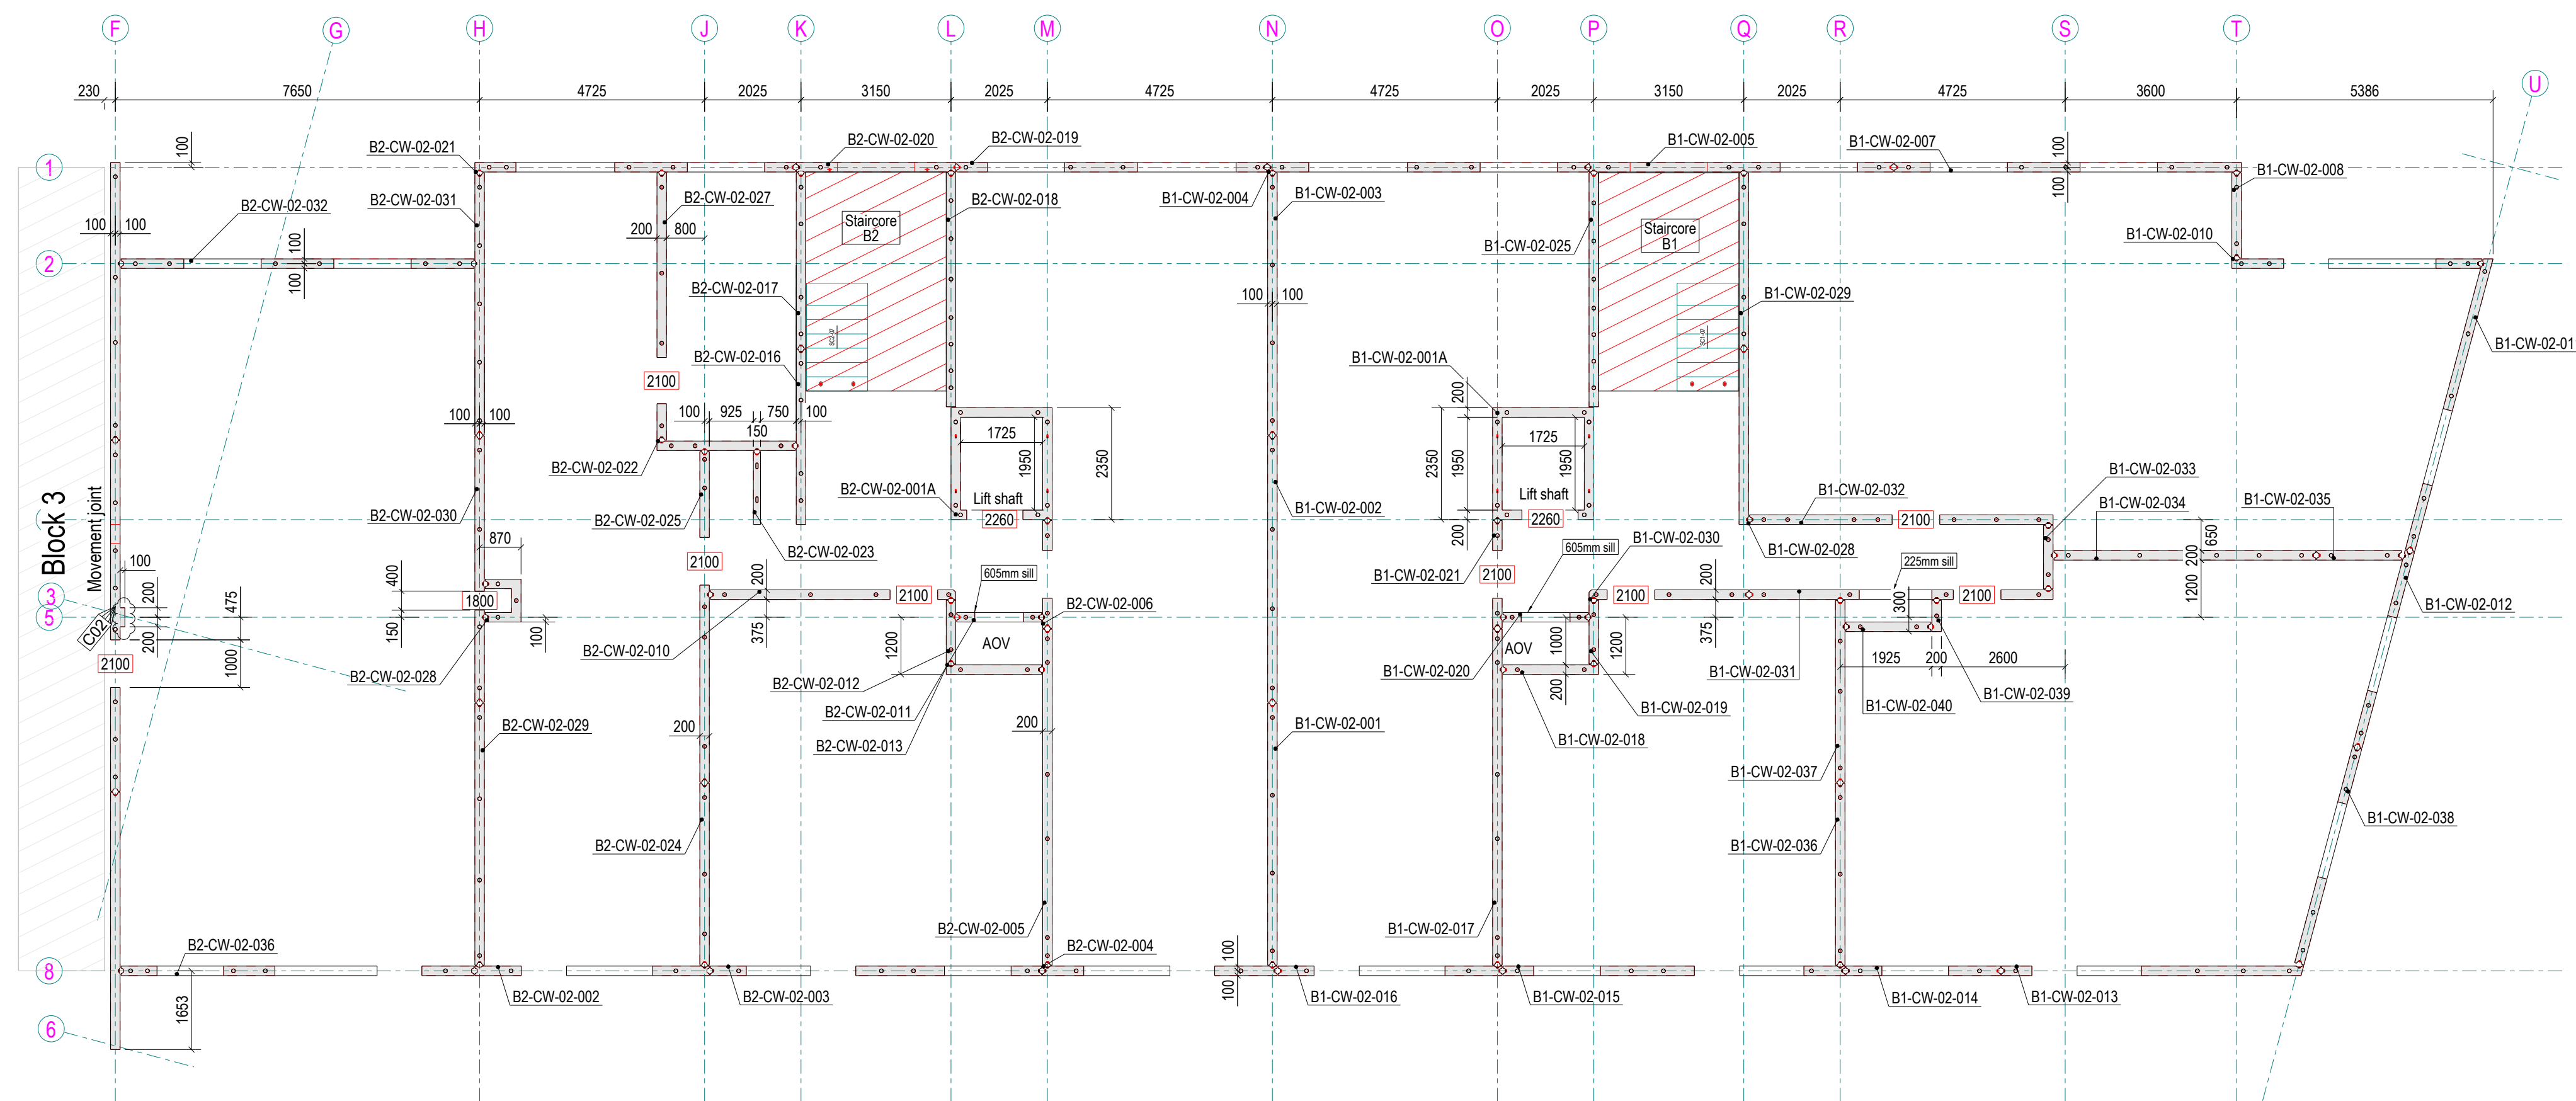


Block 1 and 2: Second floor wall layout @ +81.575
1:100

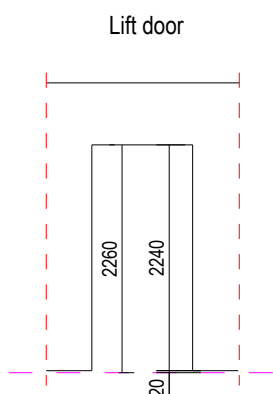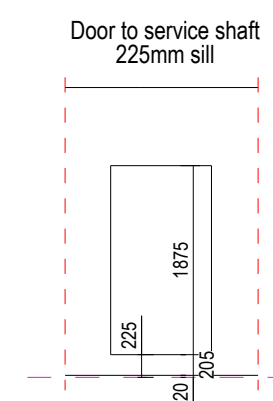

Tolerances applied to the external open

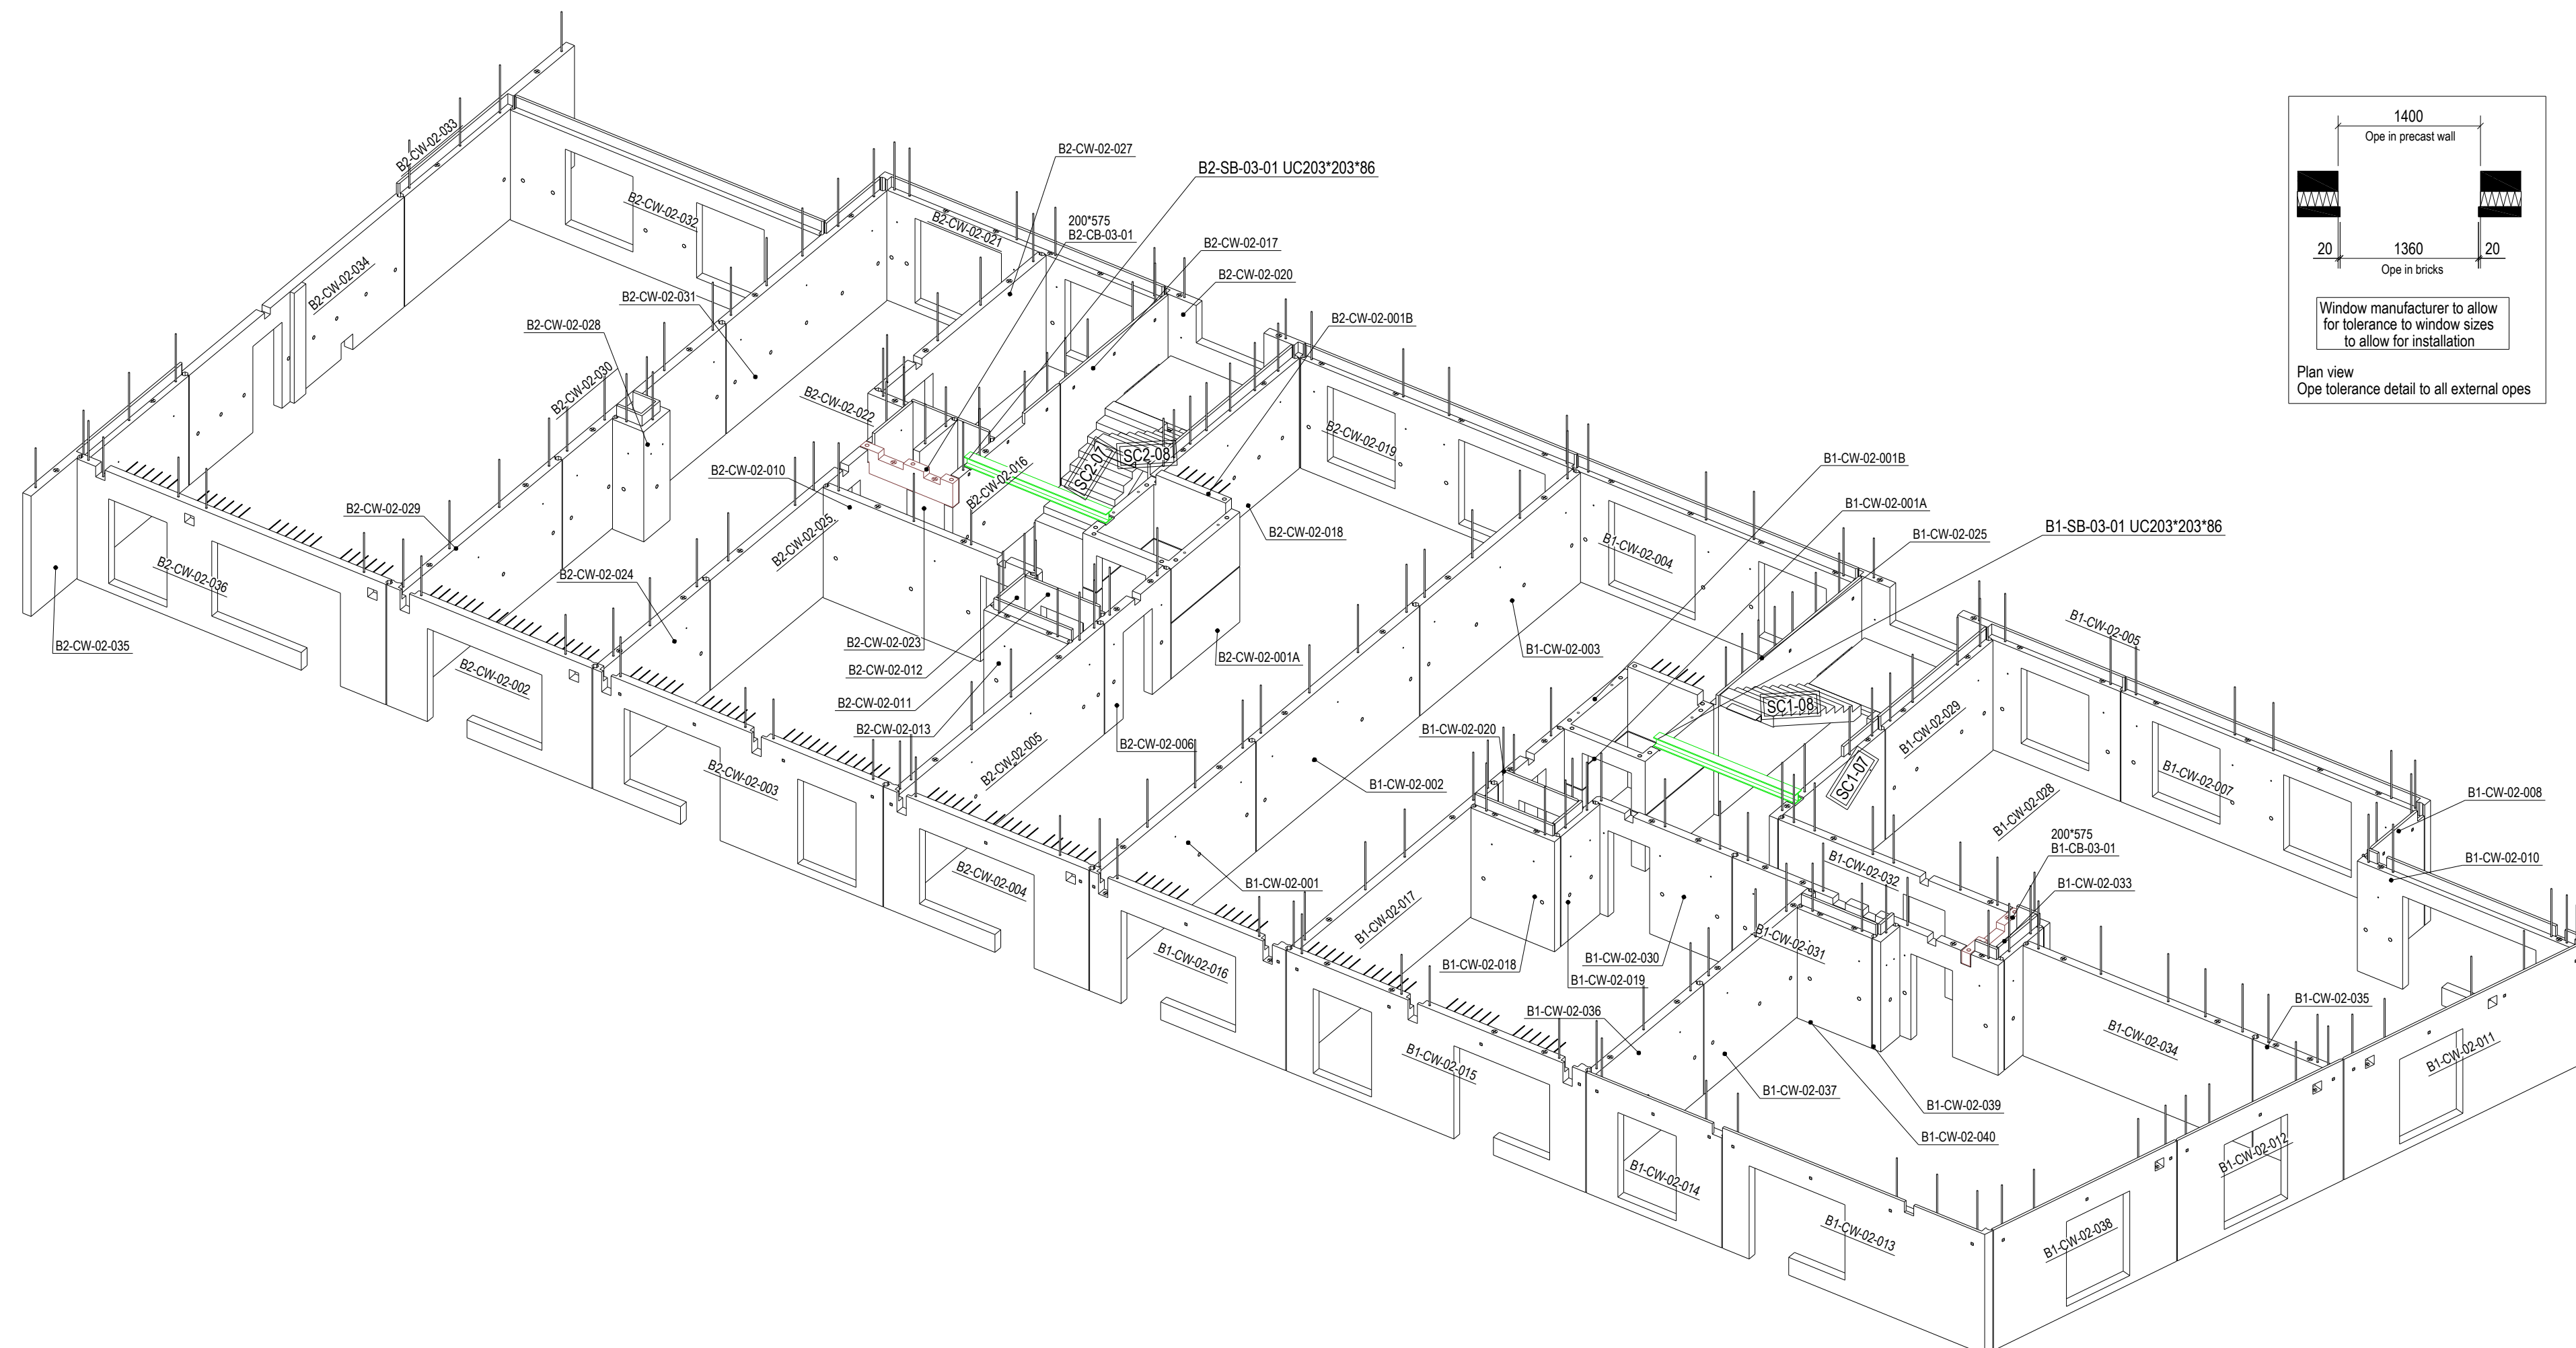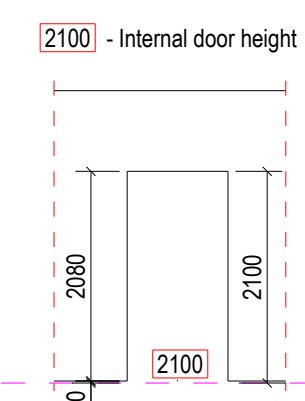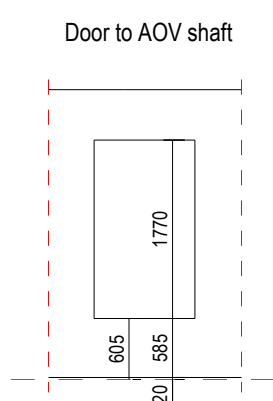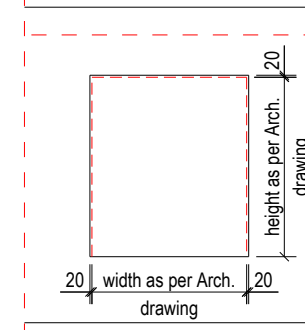


3D view

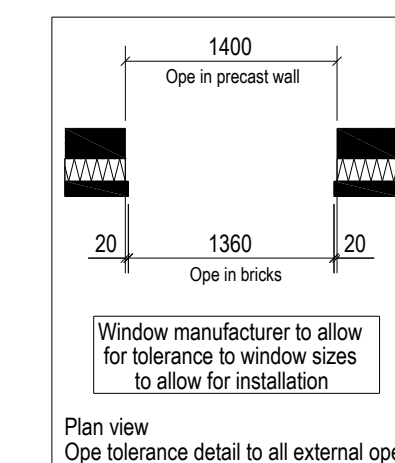

PRECAD

www.precast.pl



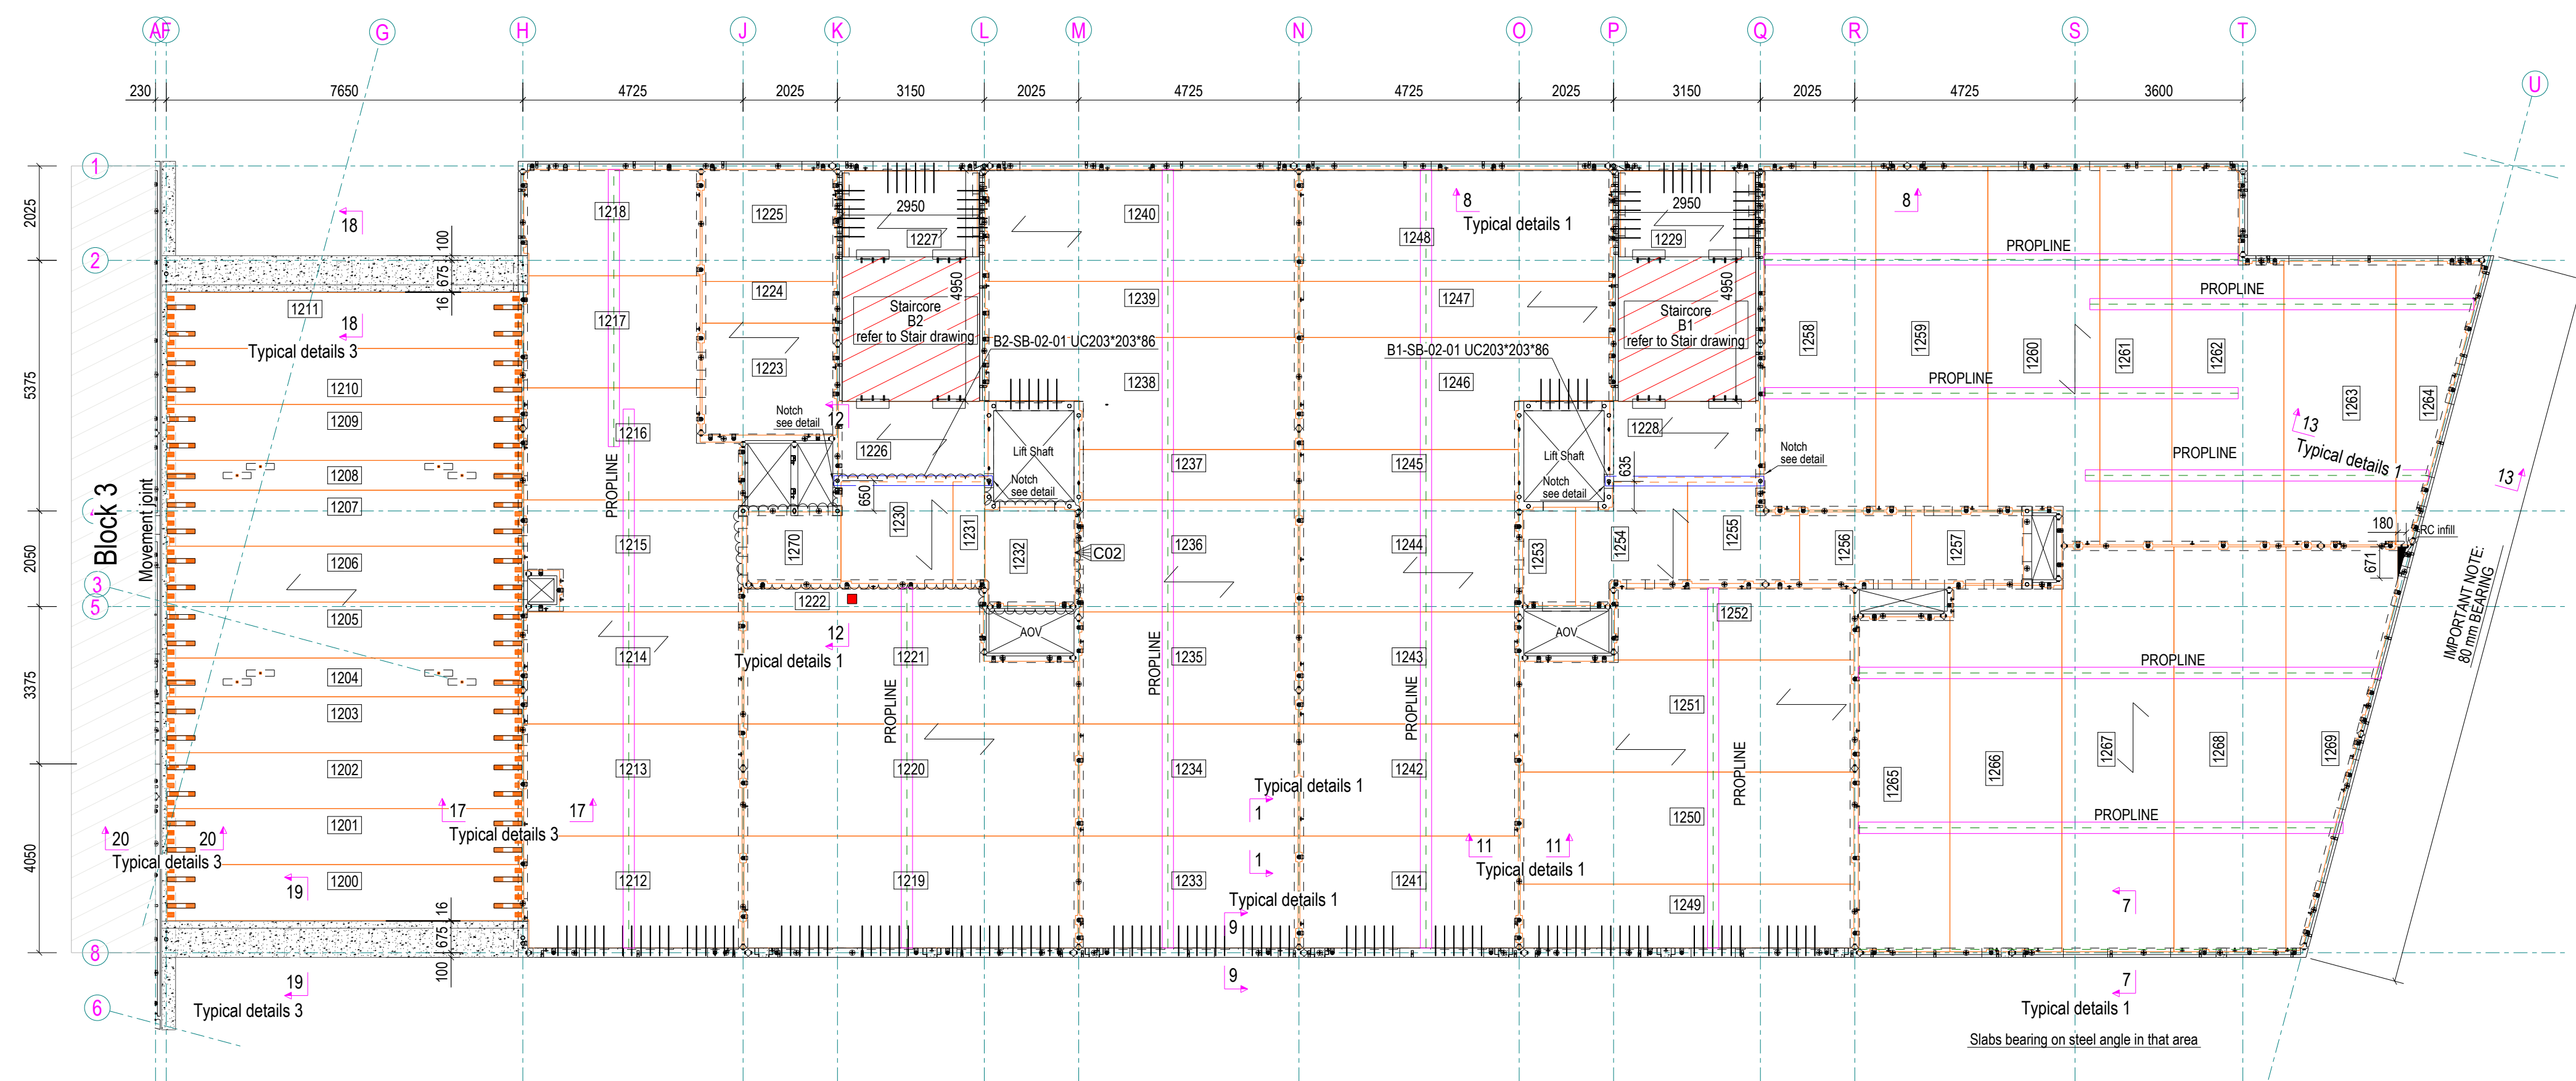

Block 1 and 2: Second floor slab layout @ +81.575
1:100



www.precast.pl

