
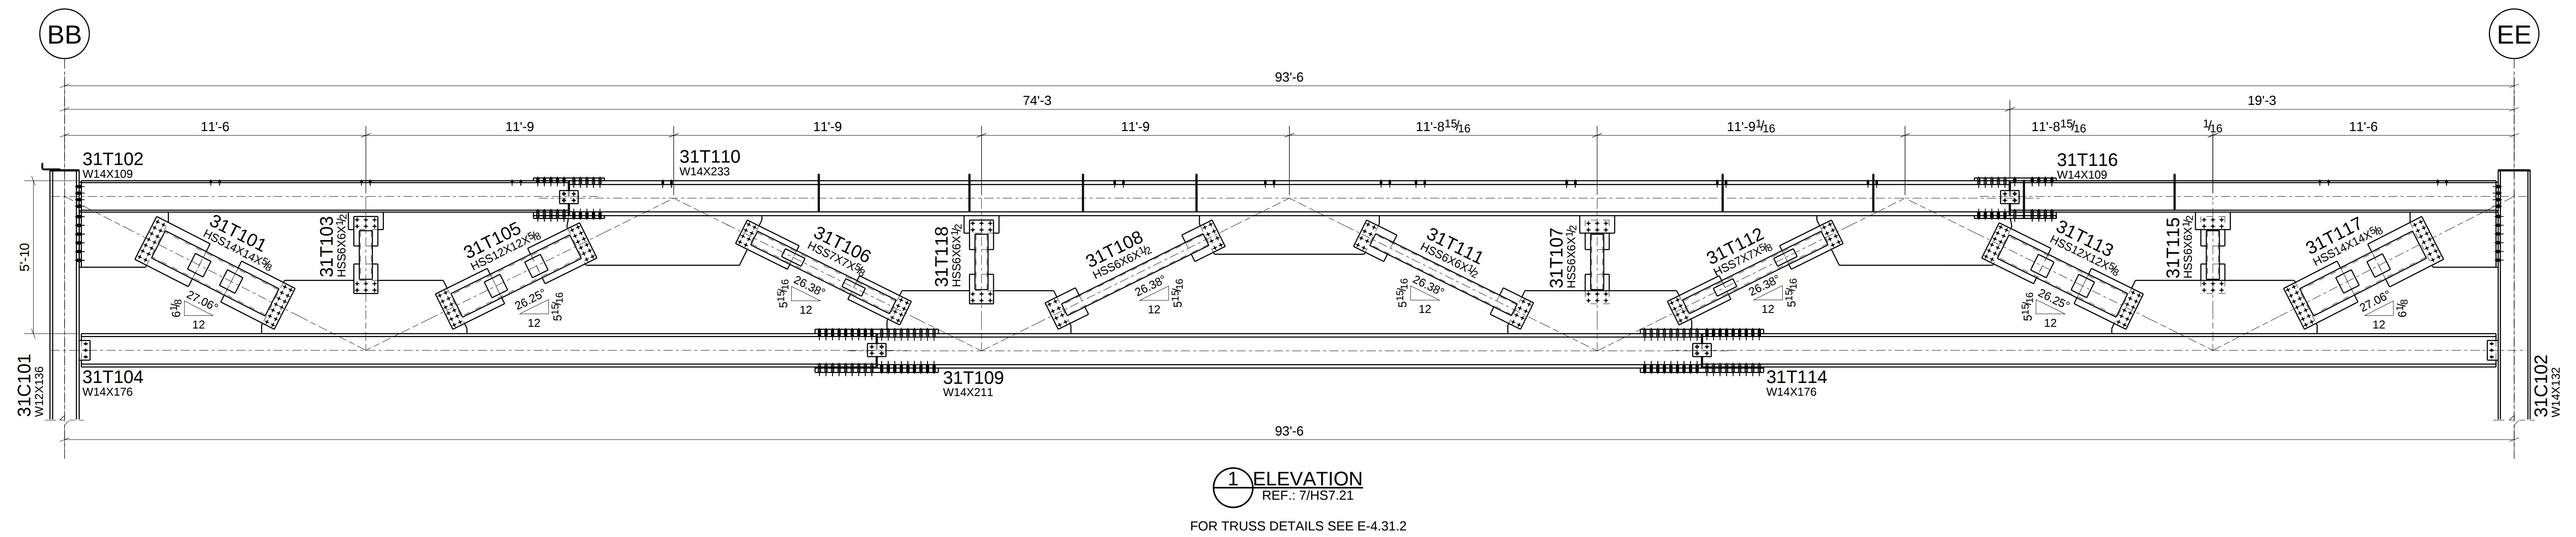


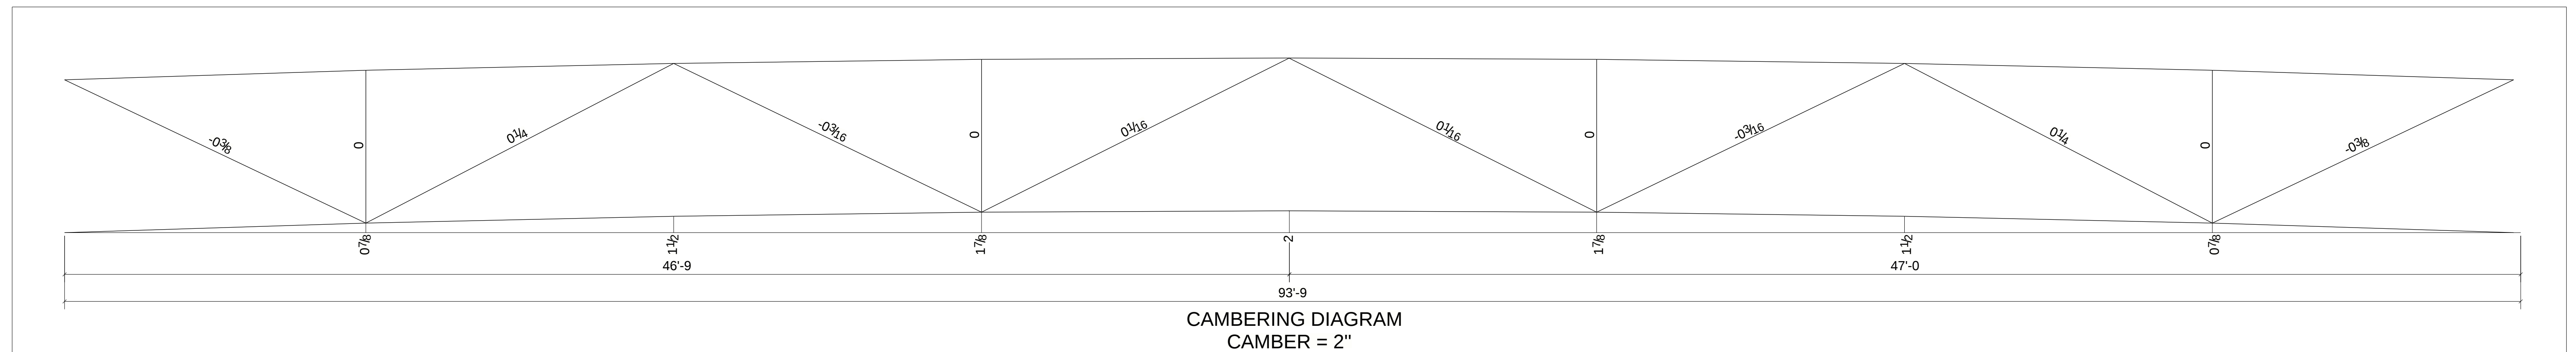

O	07/28/21	RELEASED FOR CONSTRUCTION
A	06/30/21	ISSUED FOR APPROVAL
REV.	DATE	DESCRIPTION
REVISION AND ISSUE RECORD		