



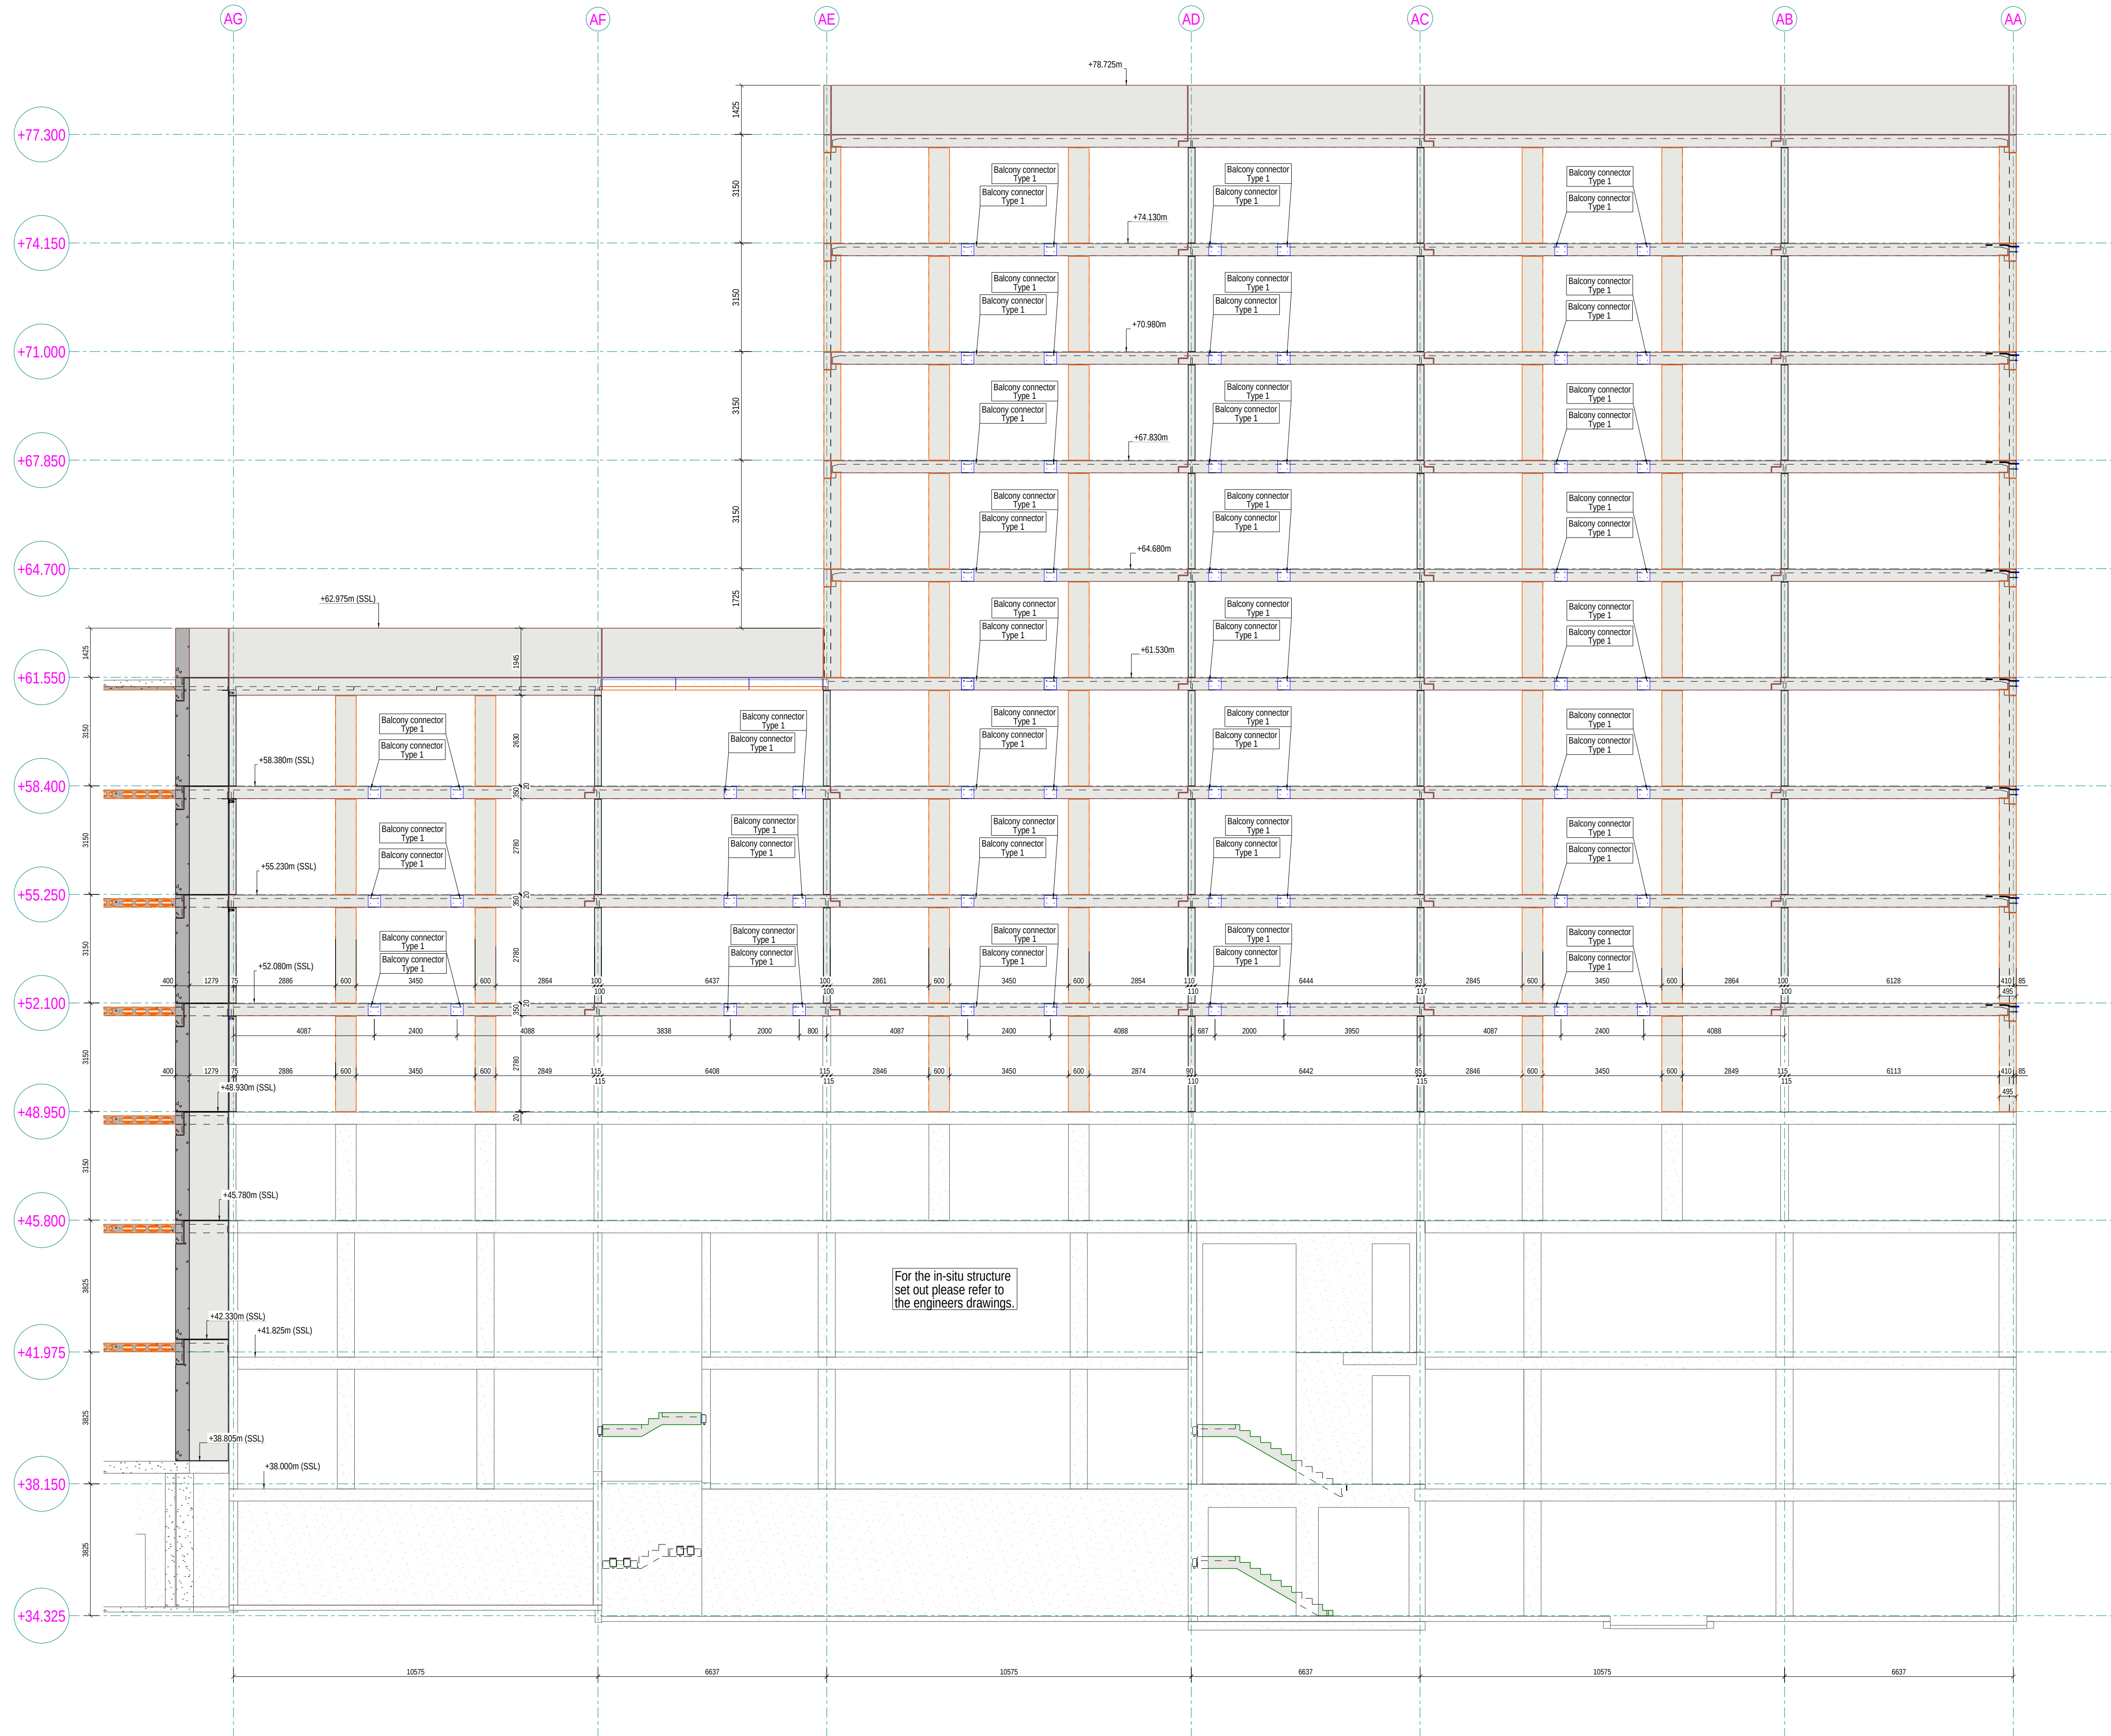

Section 6 - 6 Elevation GL/A4

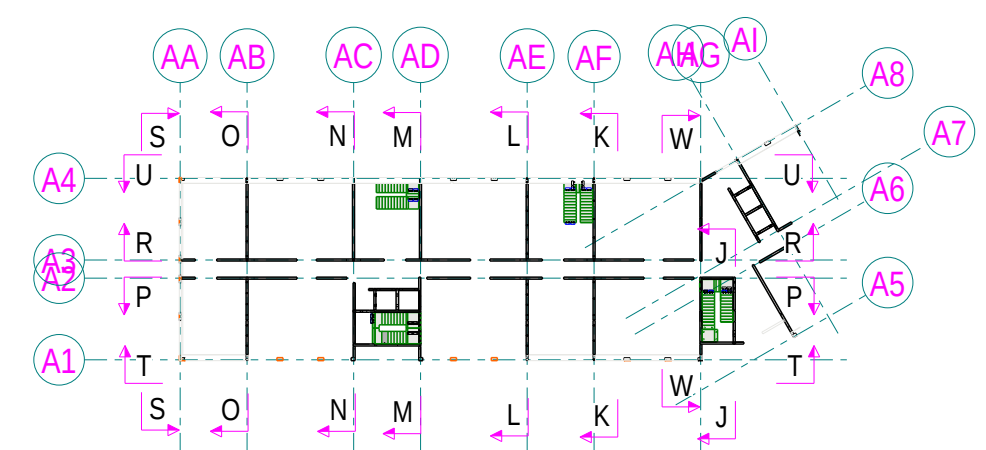

Block A: Key Plan