




GRID 02
1:150

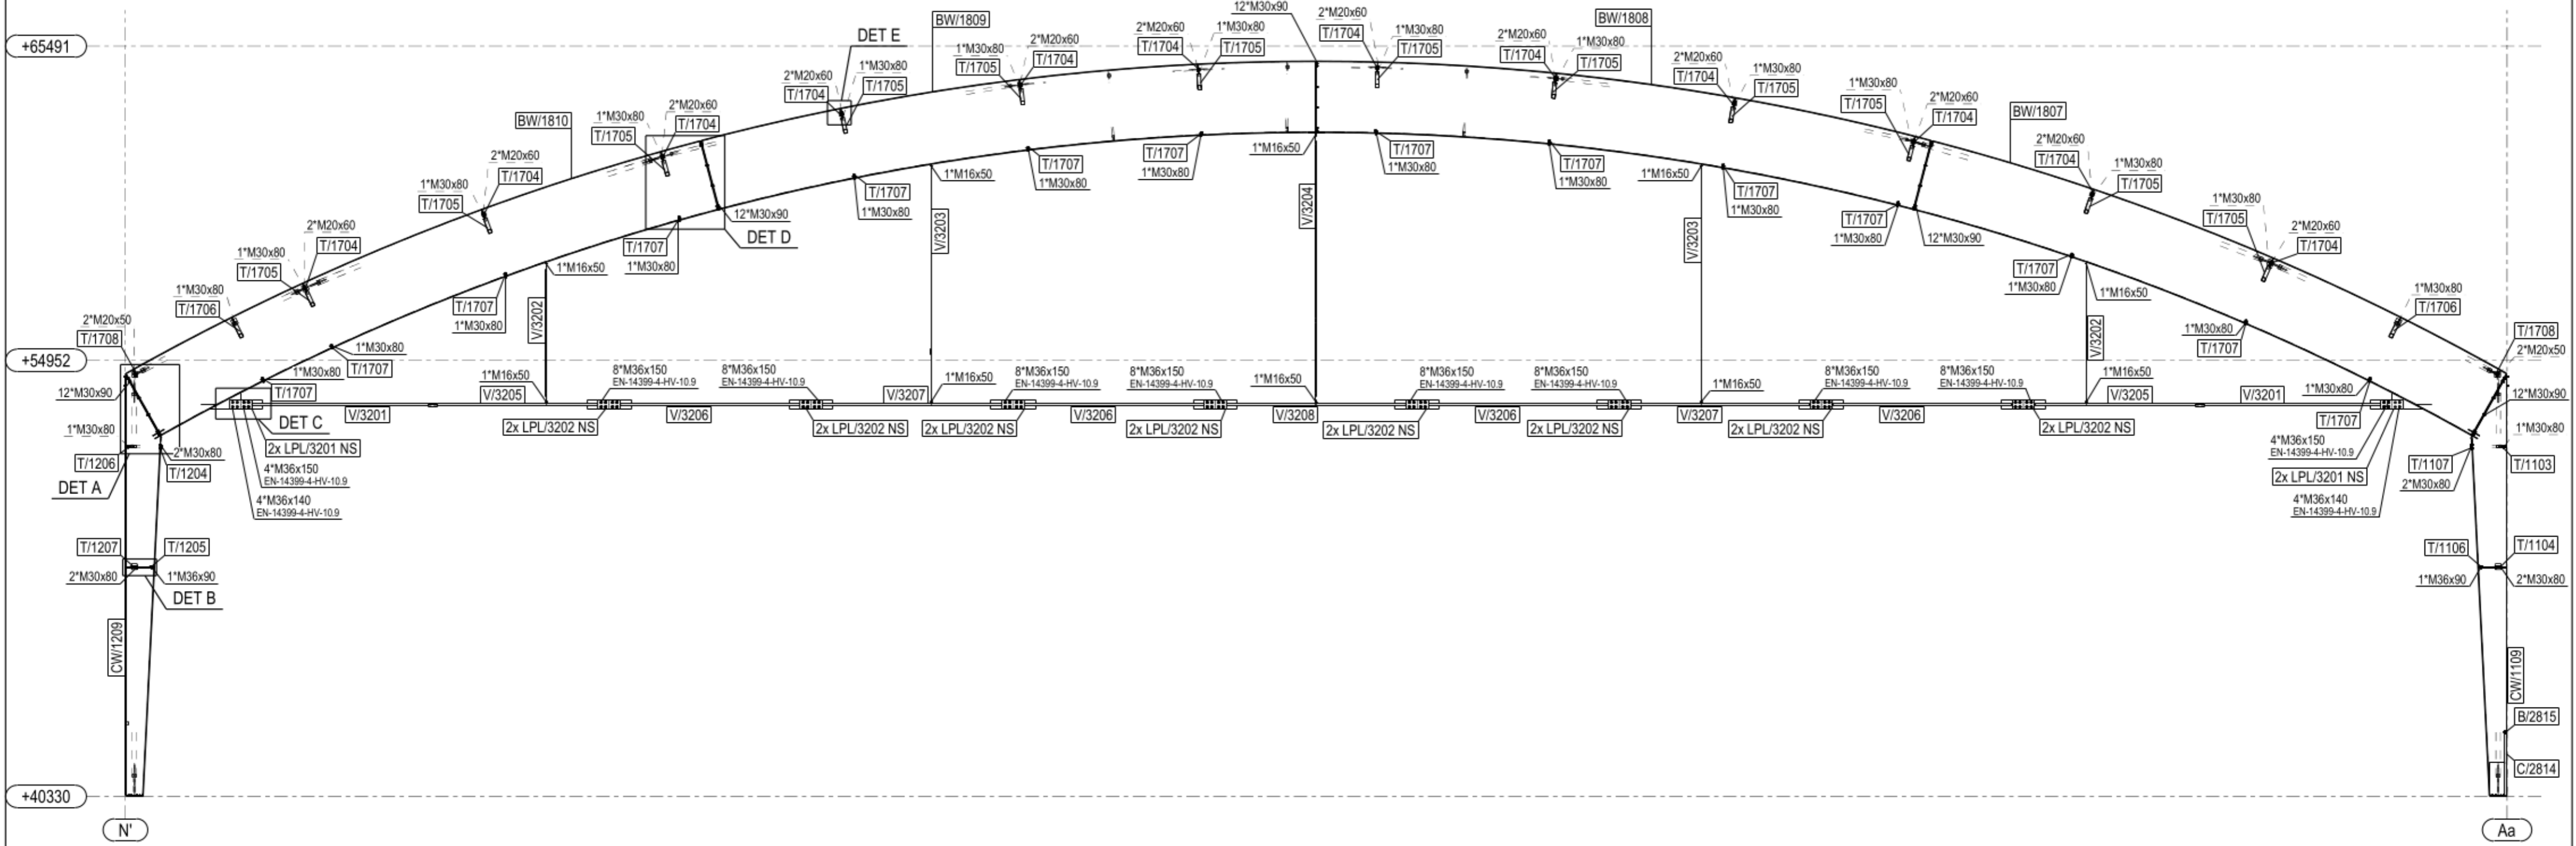


DETAIL A
1:20

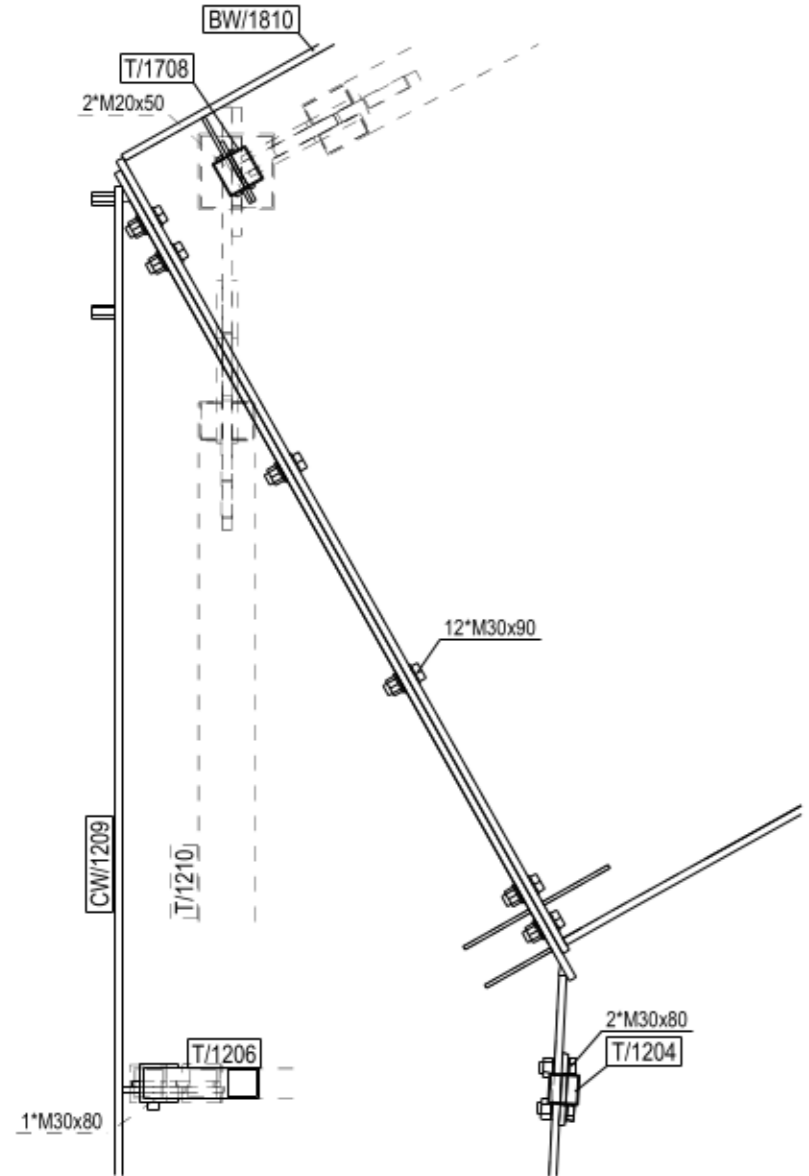


DETAIL B
1:15

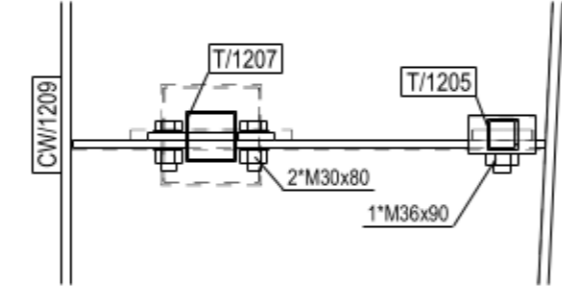

DETAIL D
1:20

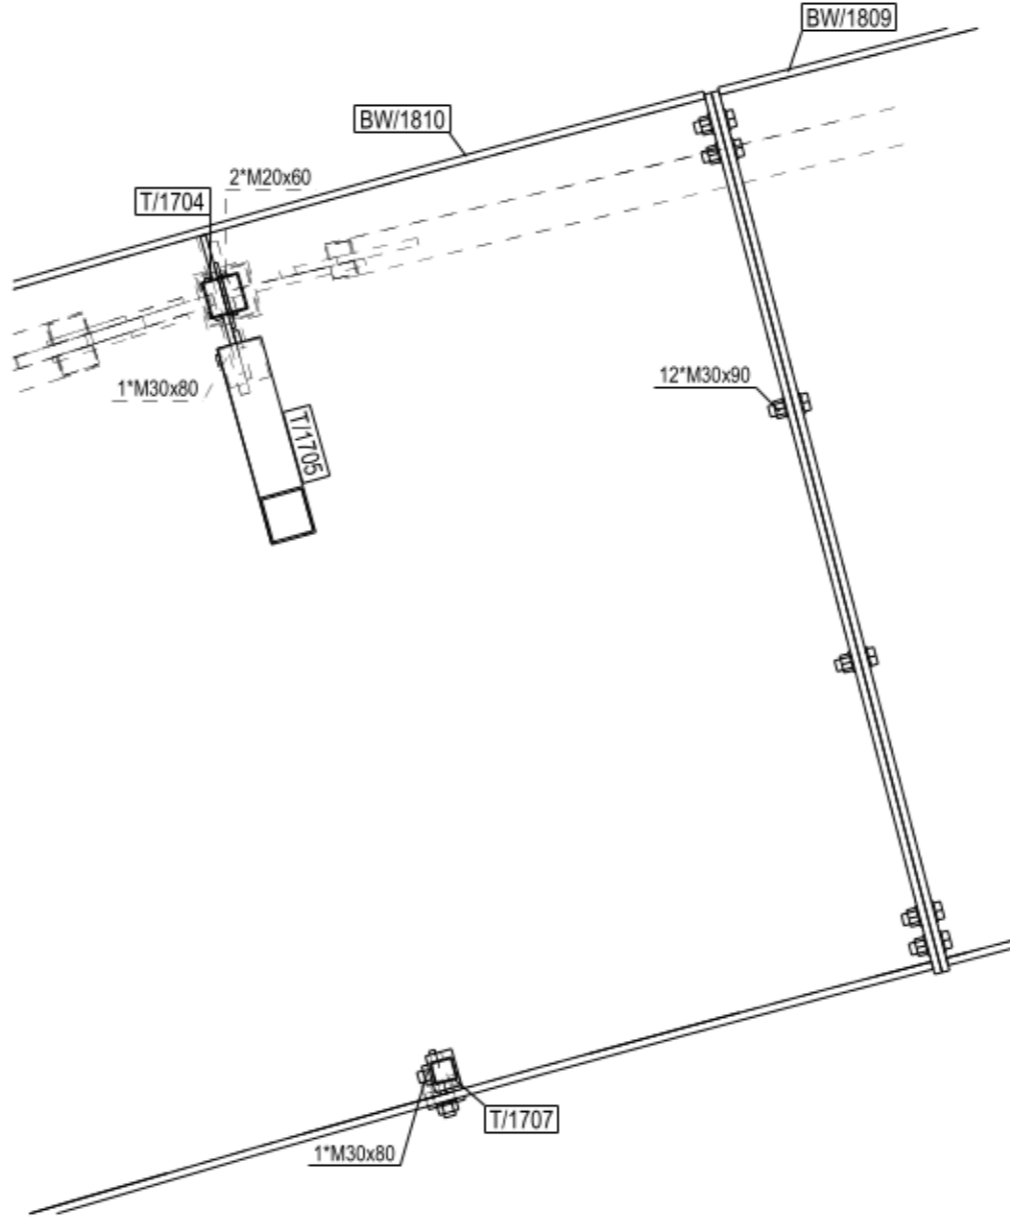

DETAIL E
1:15

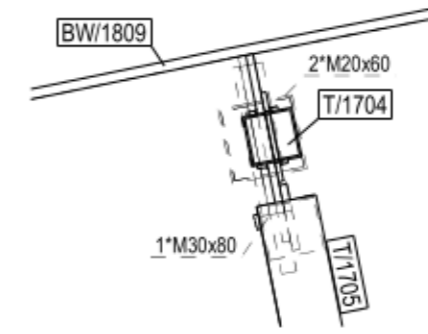

DETAIL C
1:20

