




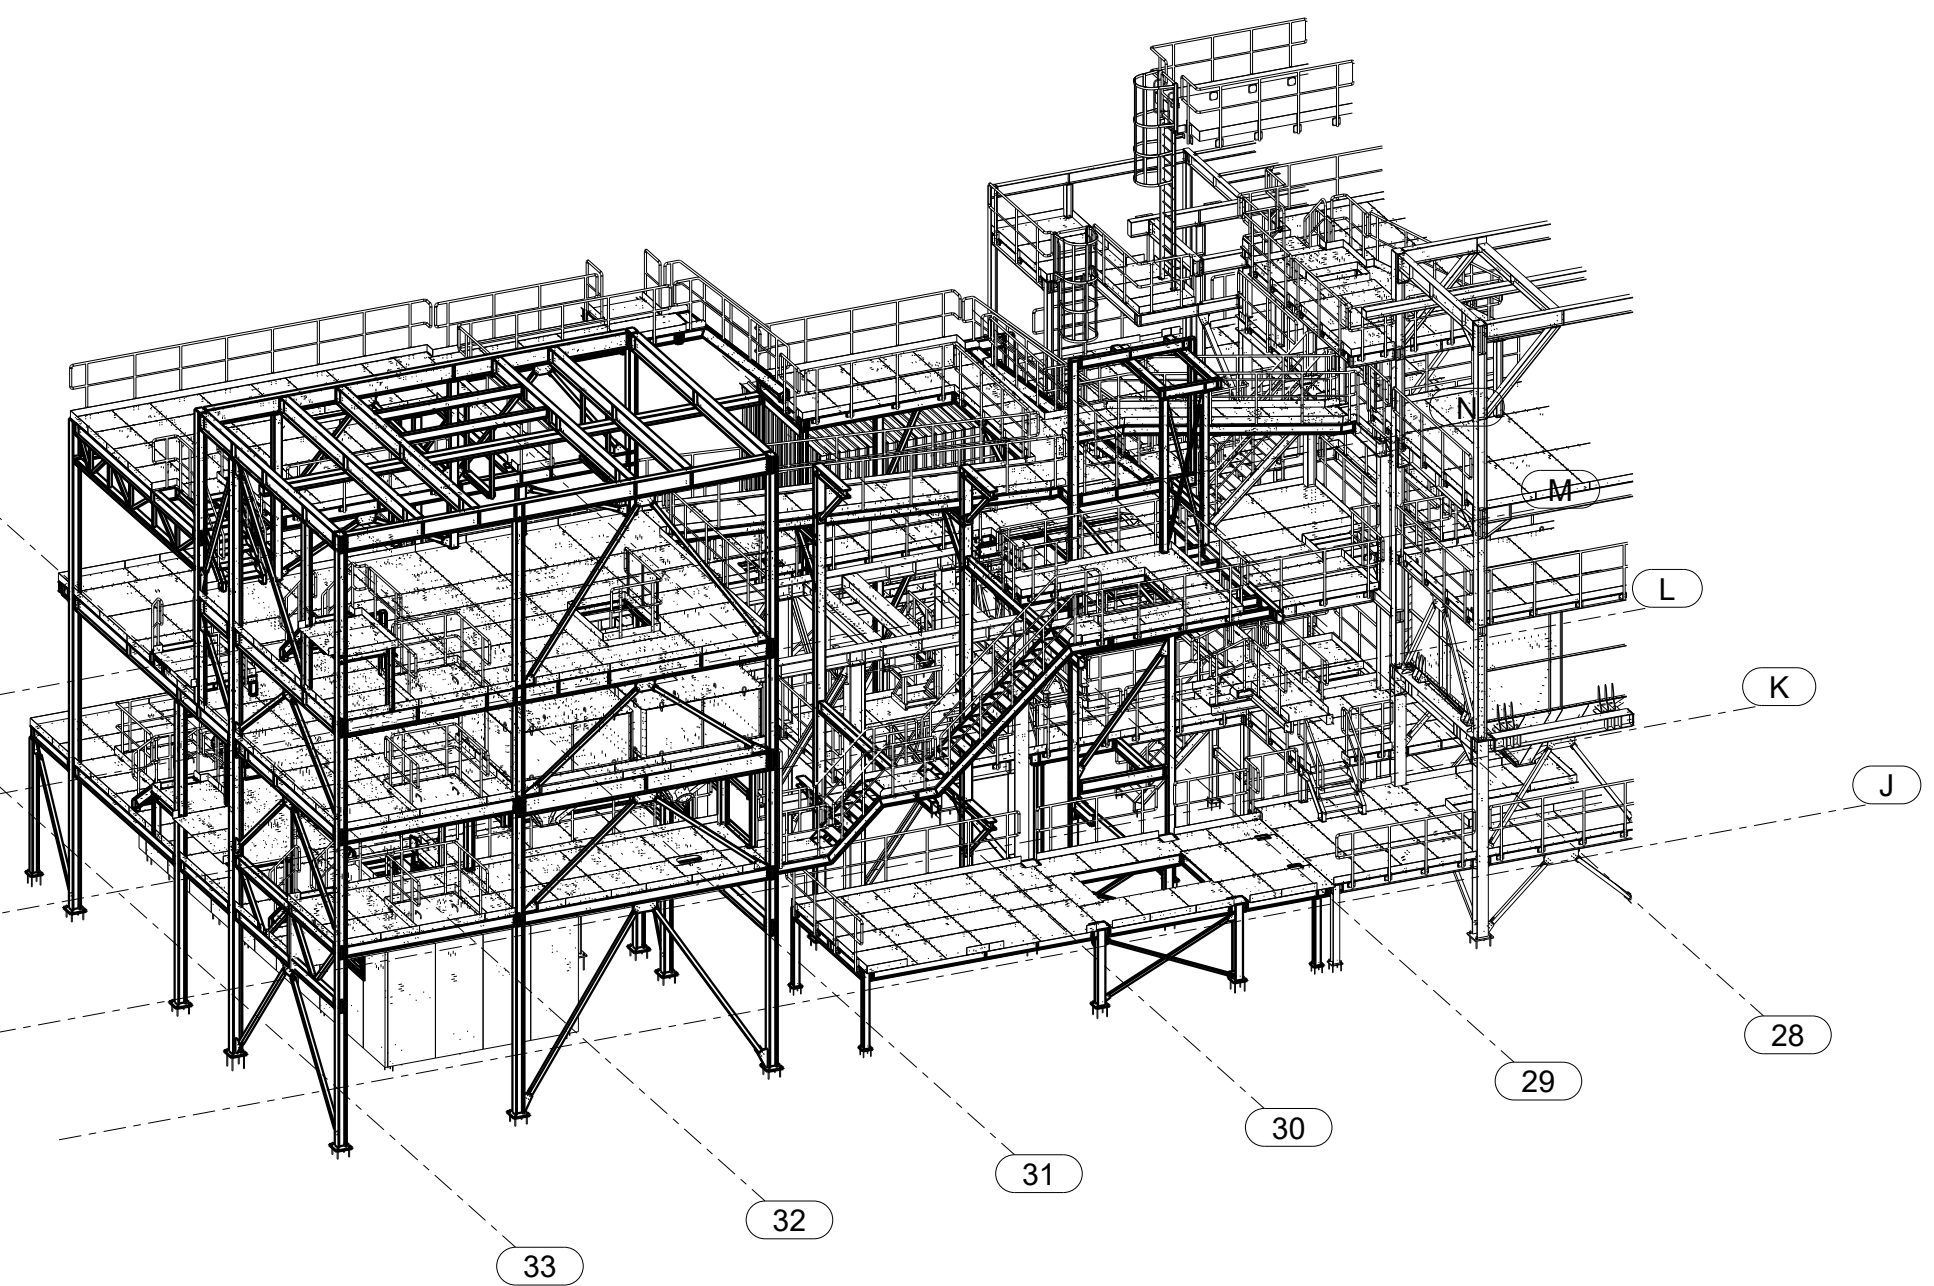

CRUSHER AREA - AXONOMETRY
1:150

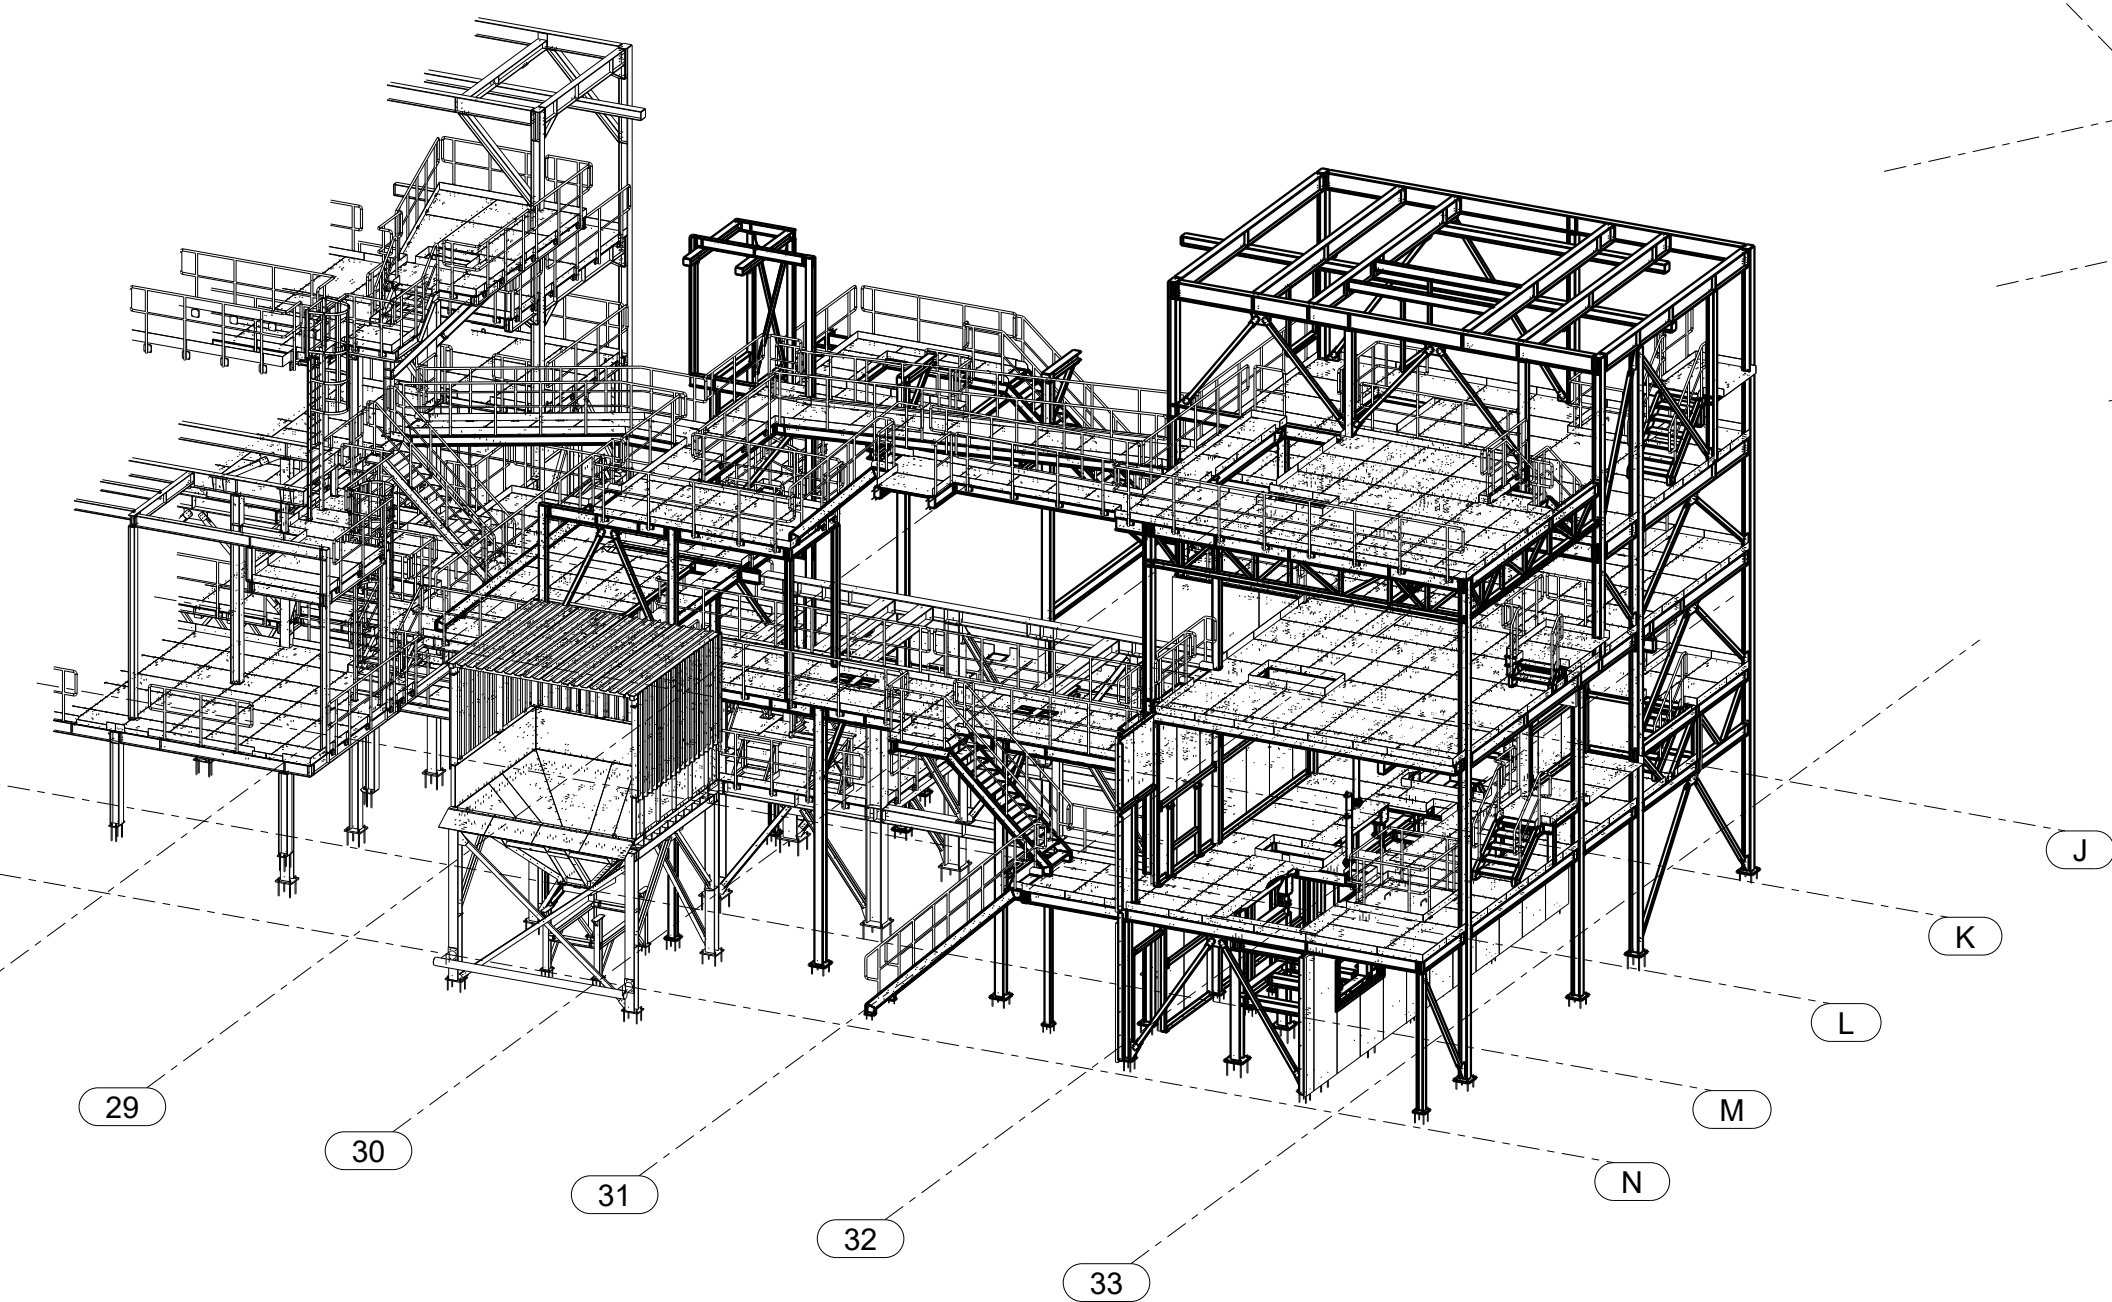

CRUSHER AREA - AXONOMETRY
1:150

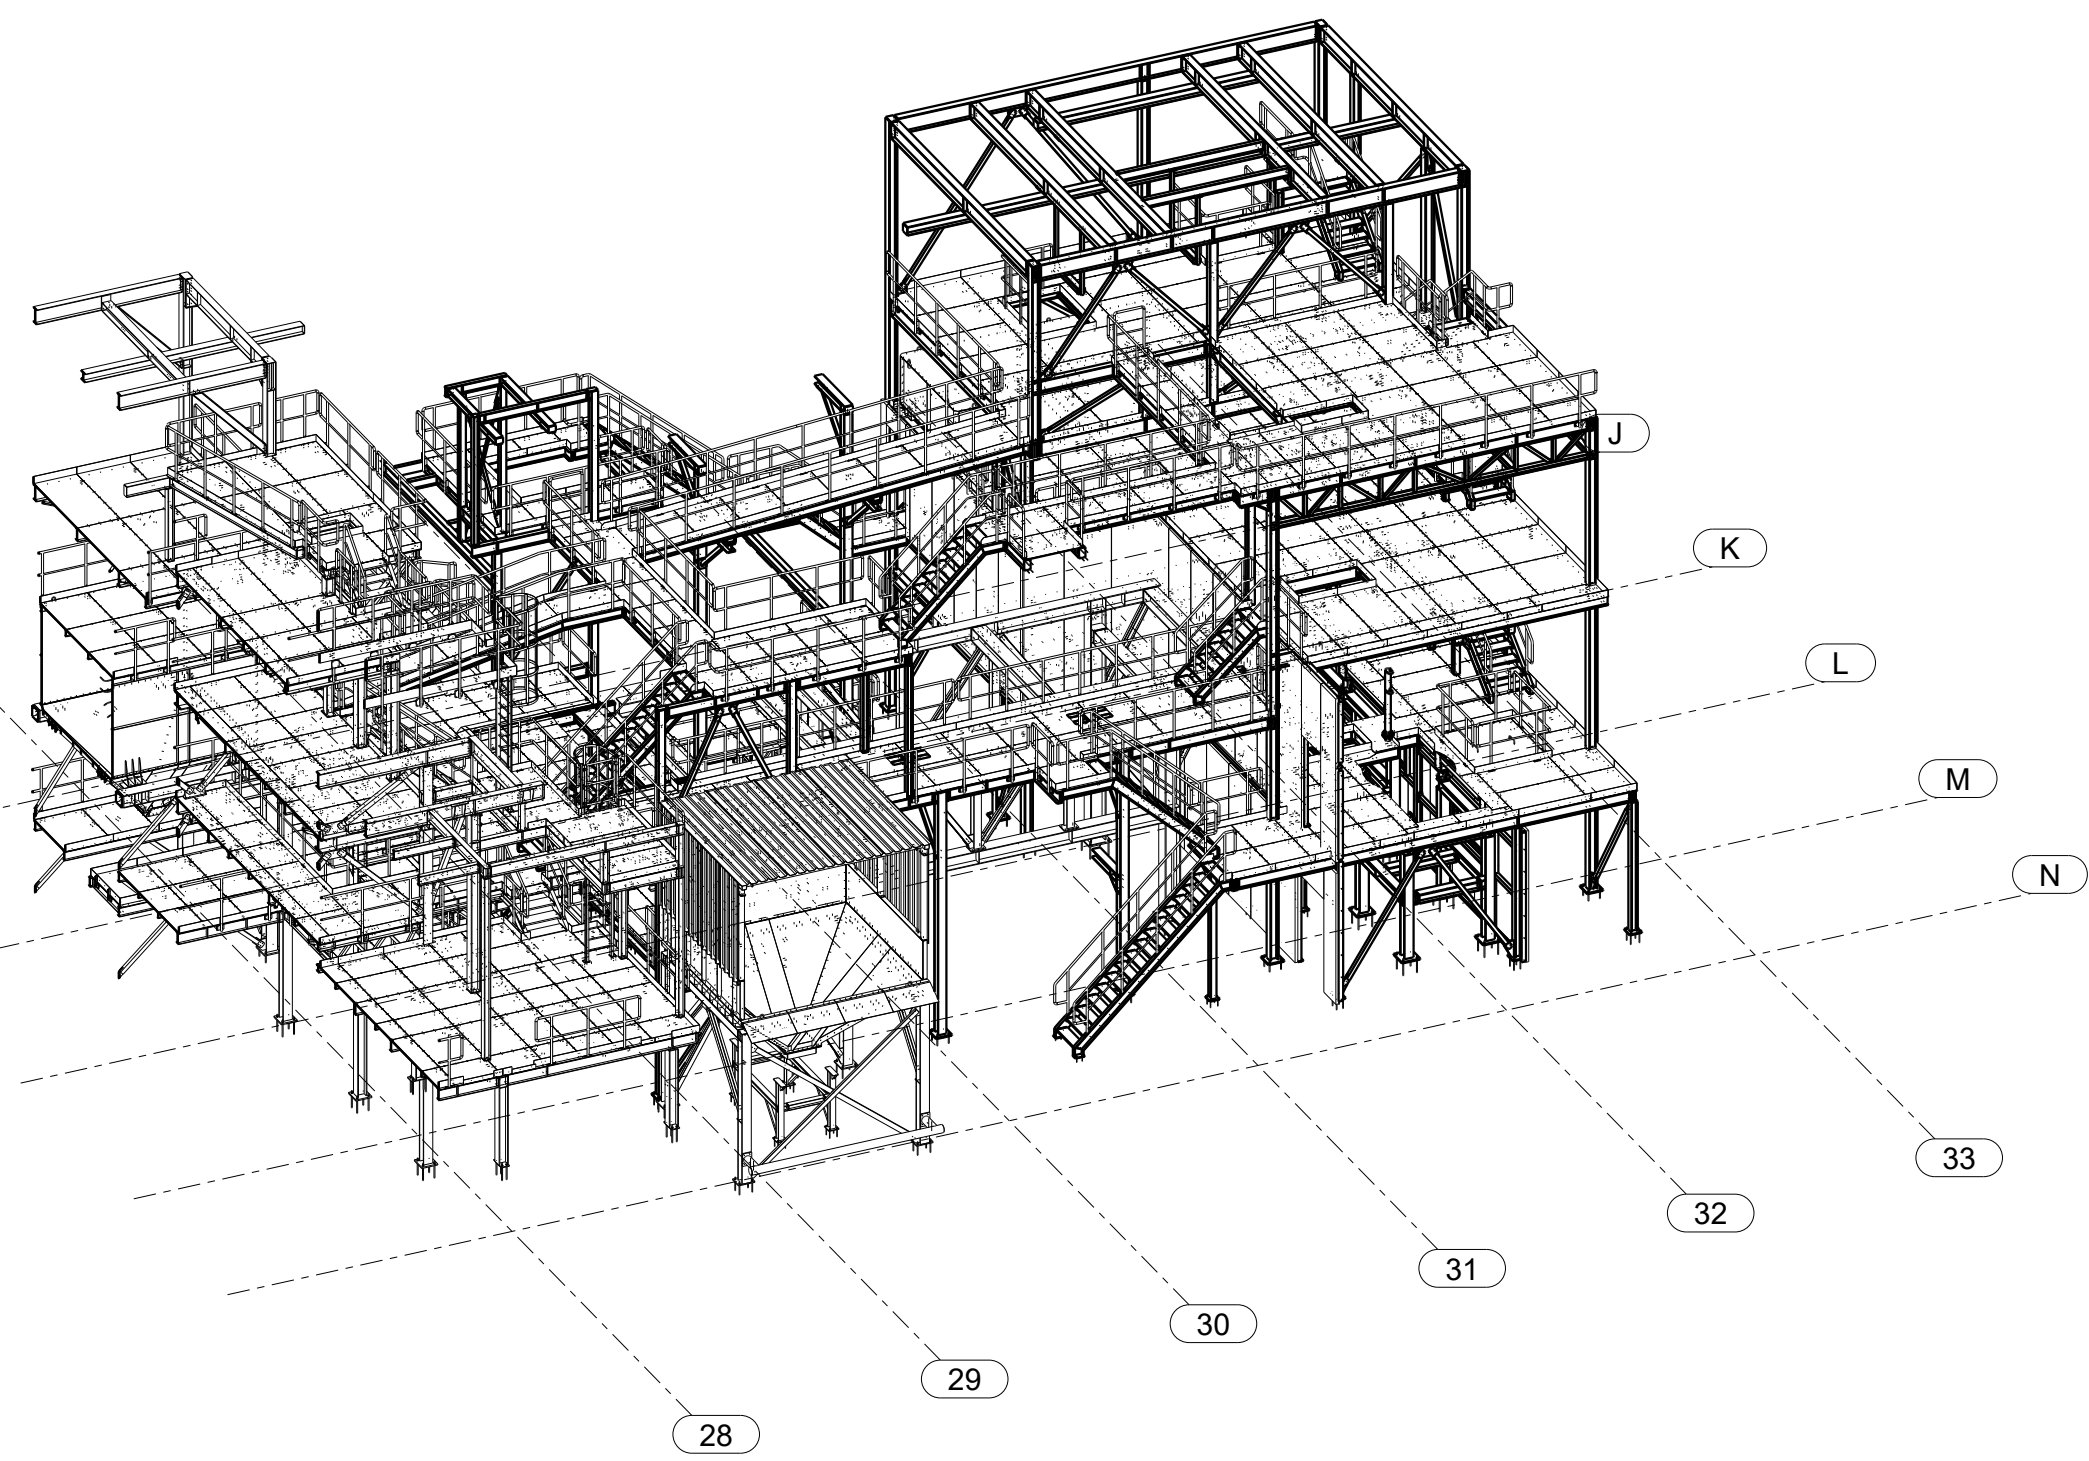

CRUSHER AREA - AXONOMETRY
1:150

1	0	FIRST ISSUE	12.07.2019
No	REV MARK	REVISION DESCRIPTION	REV. DATE
		OMNIKON INDUSTRIAL DRYERS	GDAŃSKA 116/7, 90-520, ŁÓDŹ, POLAND info@omnikon.pl +48 42 632 44 73
OBJECT: CRUSHER AREA Campus Aqua		PROJECT:	
DRAWING NAME	CRUSHER AREA - AXONOMETRY		
PHASE	WORKSHOP DOCUMENTATION		DATE
BRANCH	STEEL STRUCTURE		12.07.2019
DESIGN	M. Sc., Eng. Maciej Listewnik LOD/1751/POOK/12 M. Sc., Eng. Karol Nowak Eng. Manuela Sobolewska		DRAWING NUMBER CA-CRS-01-0
			FORMAT A2