
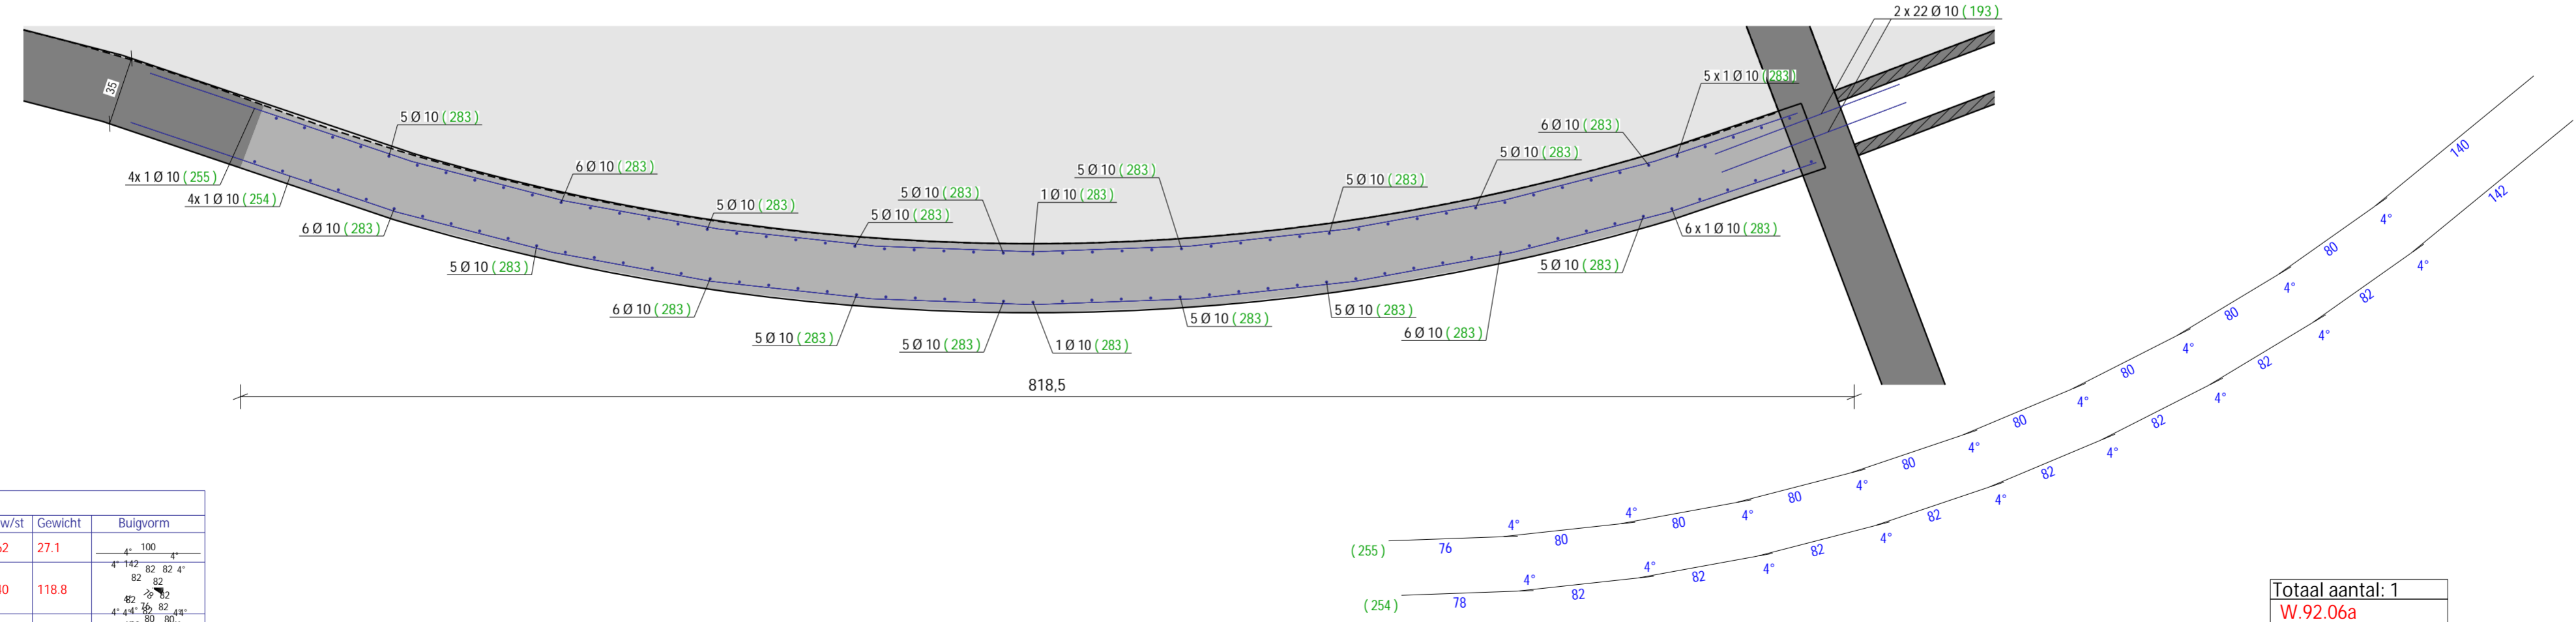
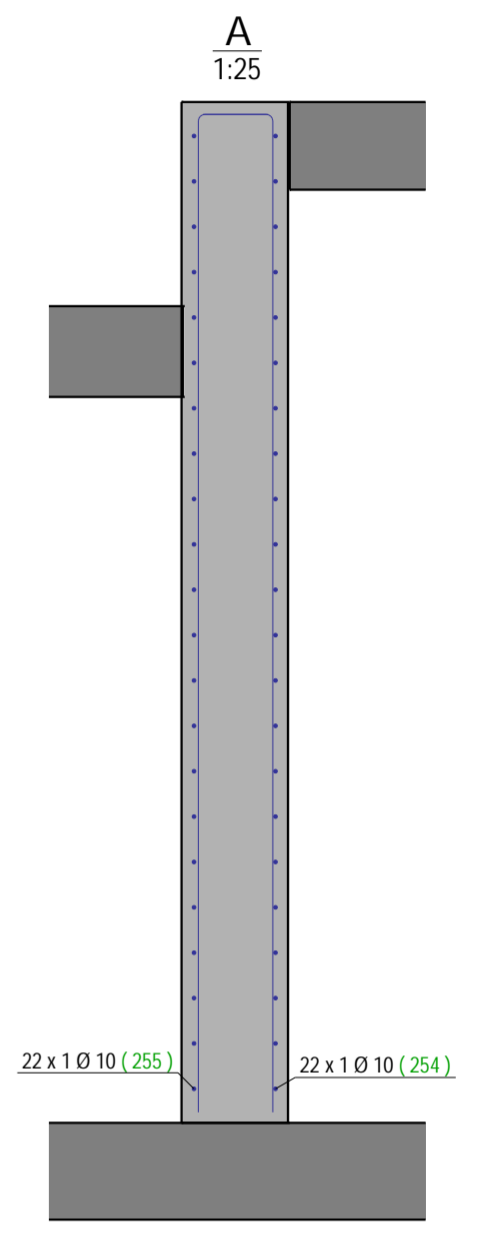


Vooranzicht  
1:25

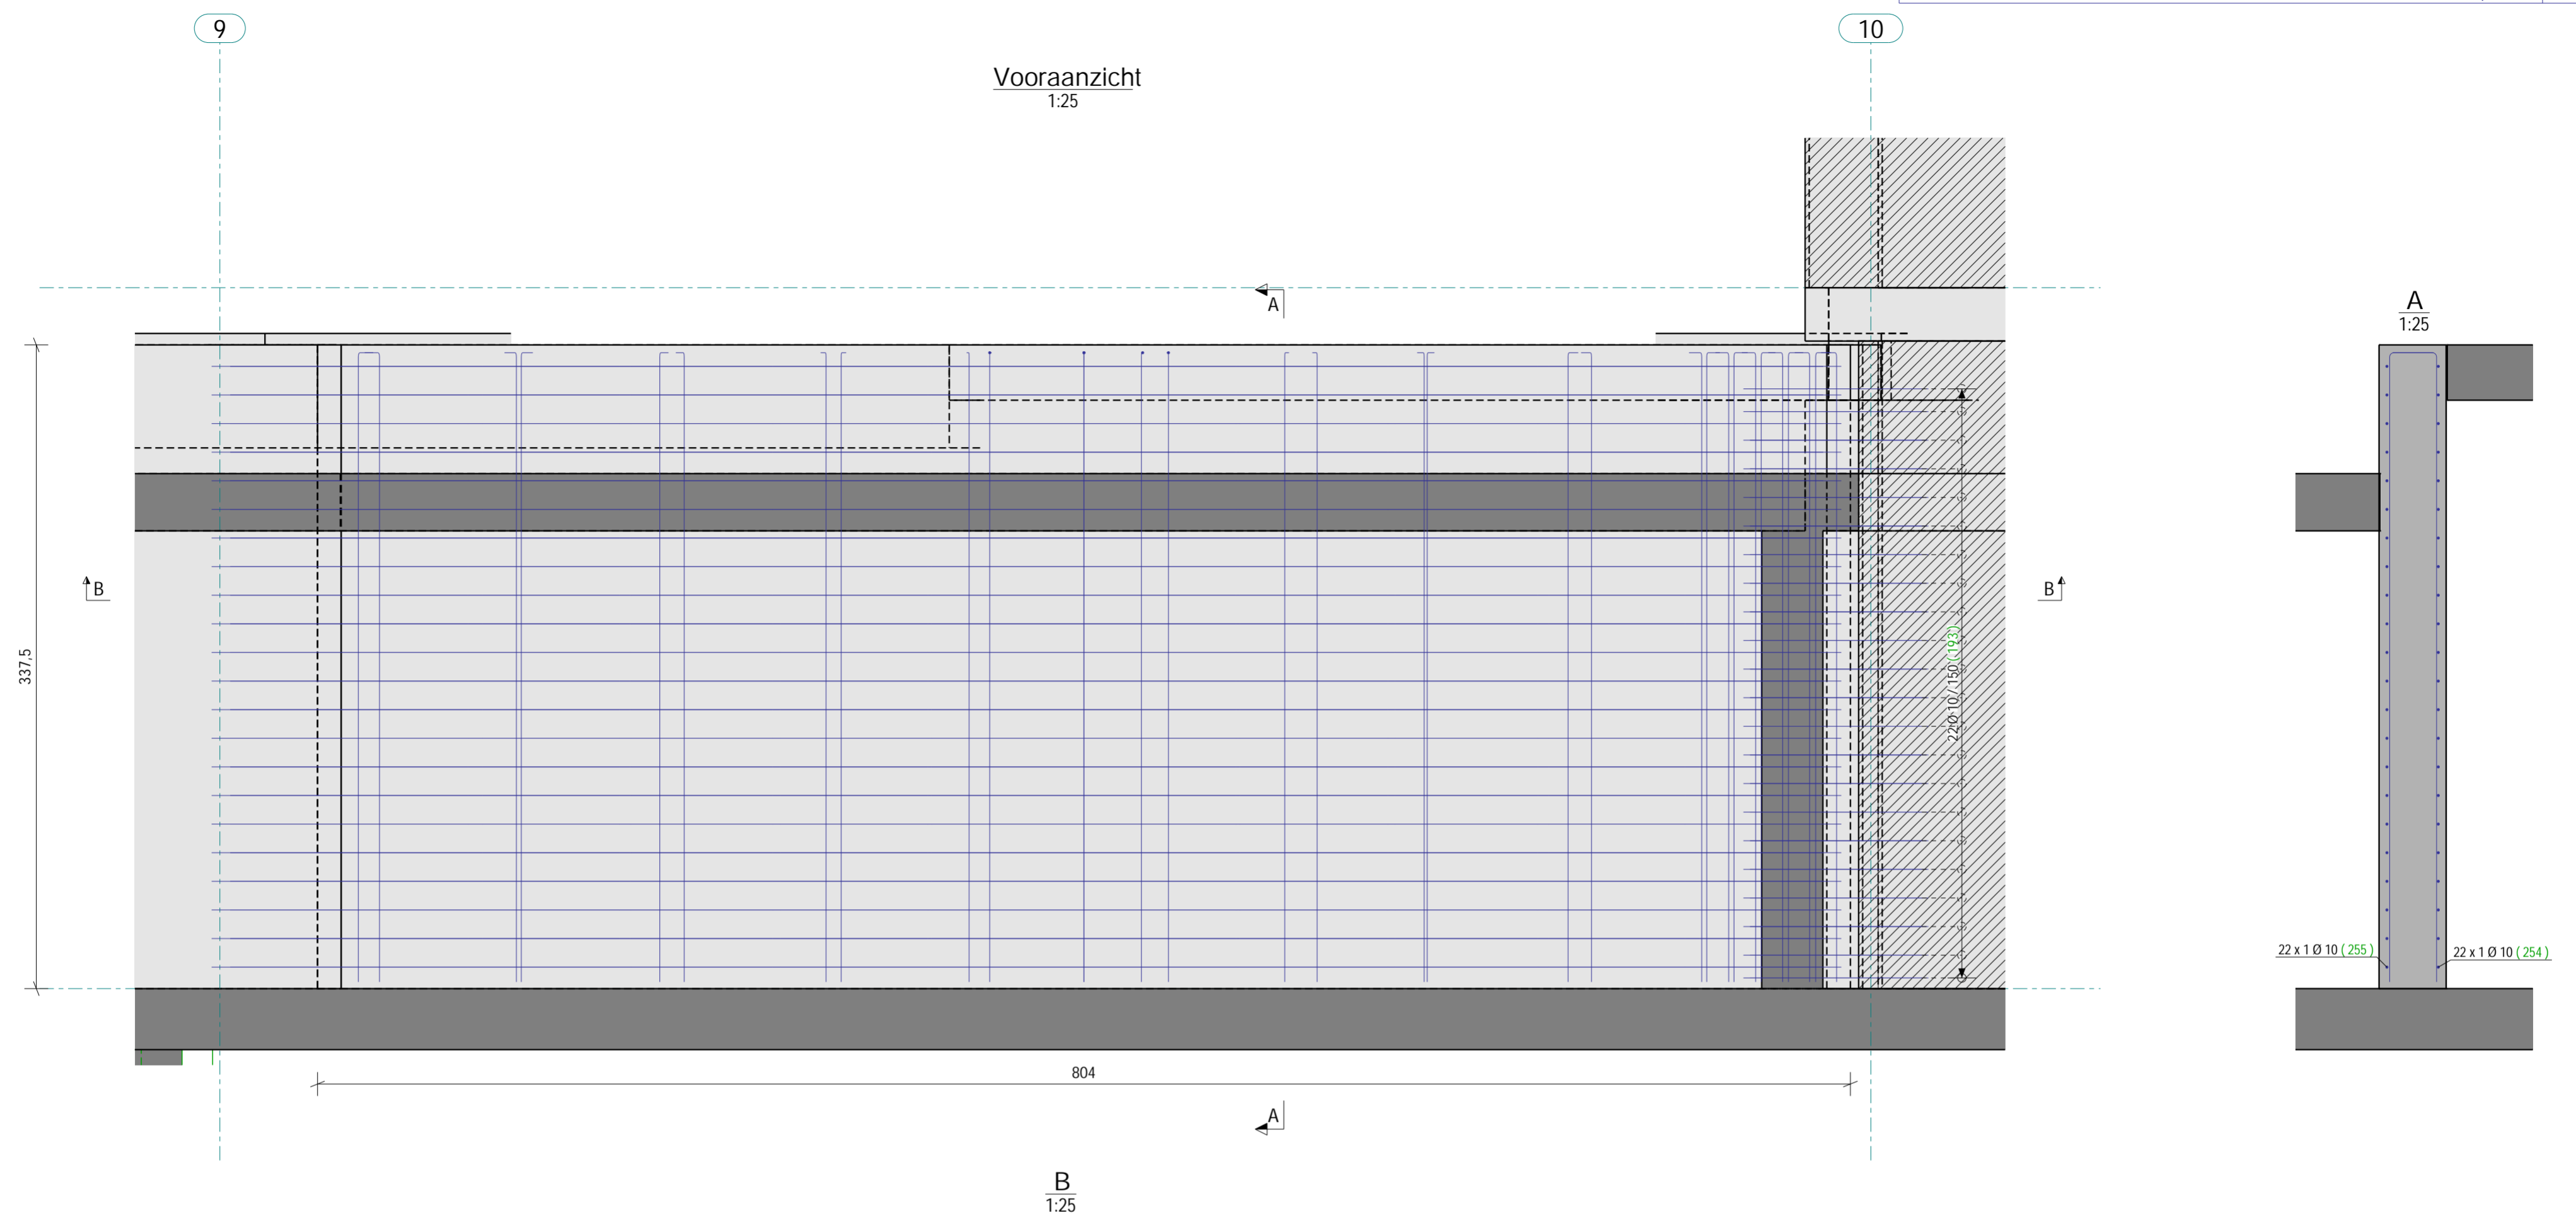

WAPENINGSSTAVEN						
Posnr	Diameter	Aantal	Lengte	Gew/st	Gewicht	Buigvorm
193	10	44	1.00	0.62	27.1	4° 100 4°
254	10	22	8.75	5.40	118.8	4° 142 82 82 4°
255	10	22	8.55	5.28	116.1	4° 140 80 80 4°
283	10	108	3.52	2.17	234.6	4° 80 80 4°
Totaal staven: 496.70						

Gewicht:	23873.0kg
Volume:	9.549m <sup>3</sup>
Betonkwaliteit:	C30/37
Brandweerstand:	120

20-00156  
The Wings  
Afdel. Niv. -2

**macobo-stabo**  
CONSTRUCTION ENGINEERS

Totaal aantal: 1	
W.92.06a	
Tekenaar: SW/WW	Aantal: 1
Datum: 24.06.2021	Index: