


Block A: Ground Floor Wall Layout
1:100

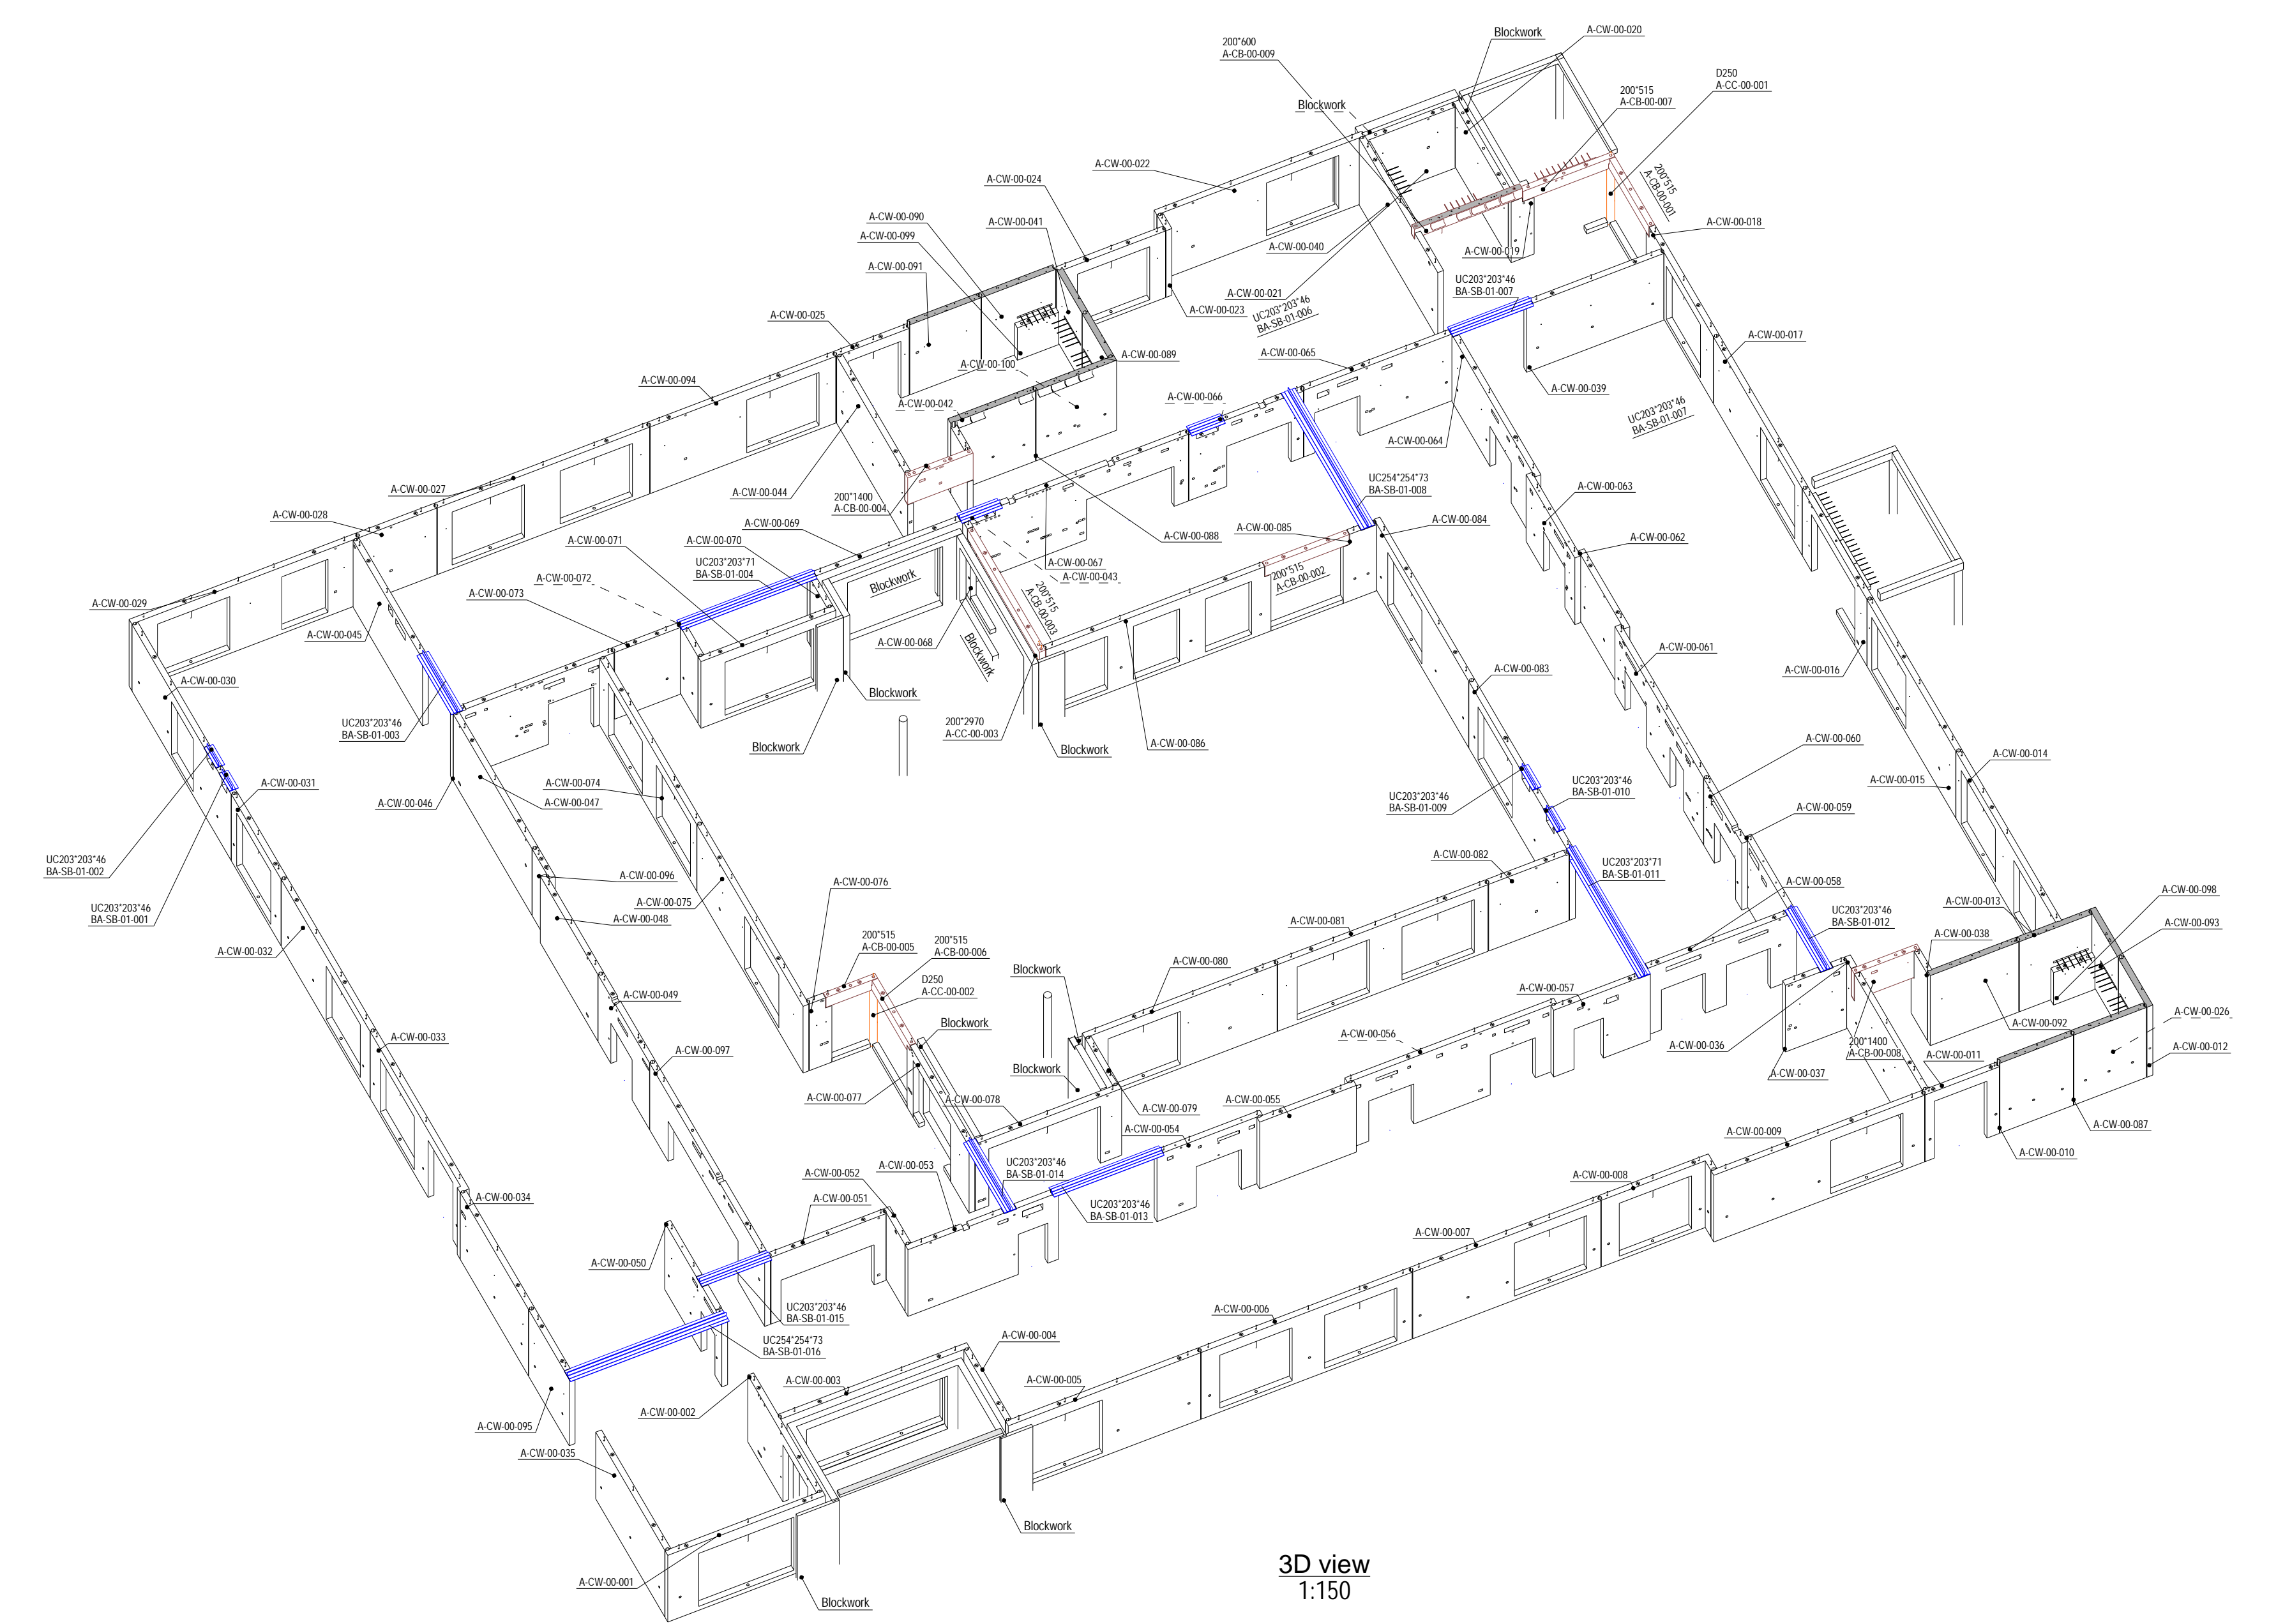

3D view
1:150