


Block B: Ground Floor Wall Layout  
1:100

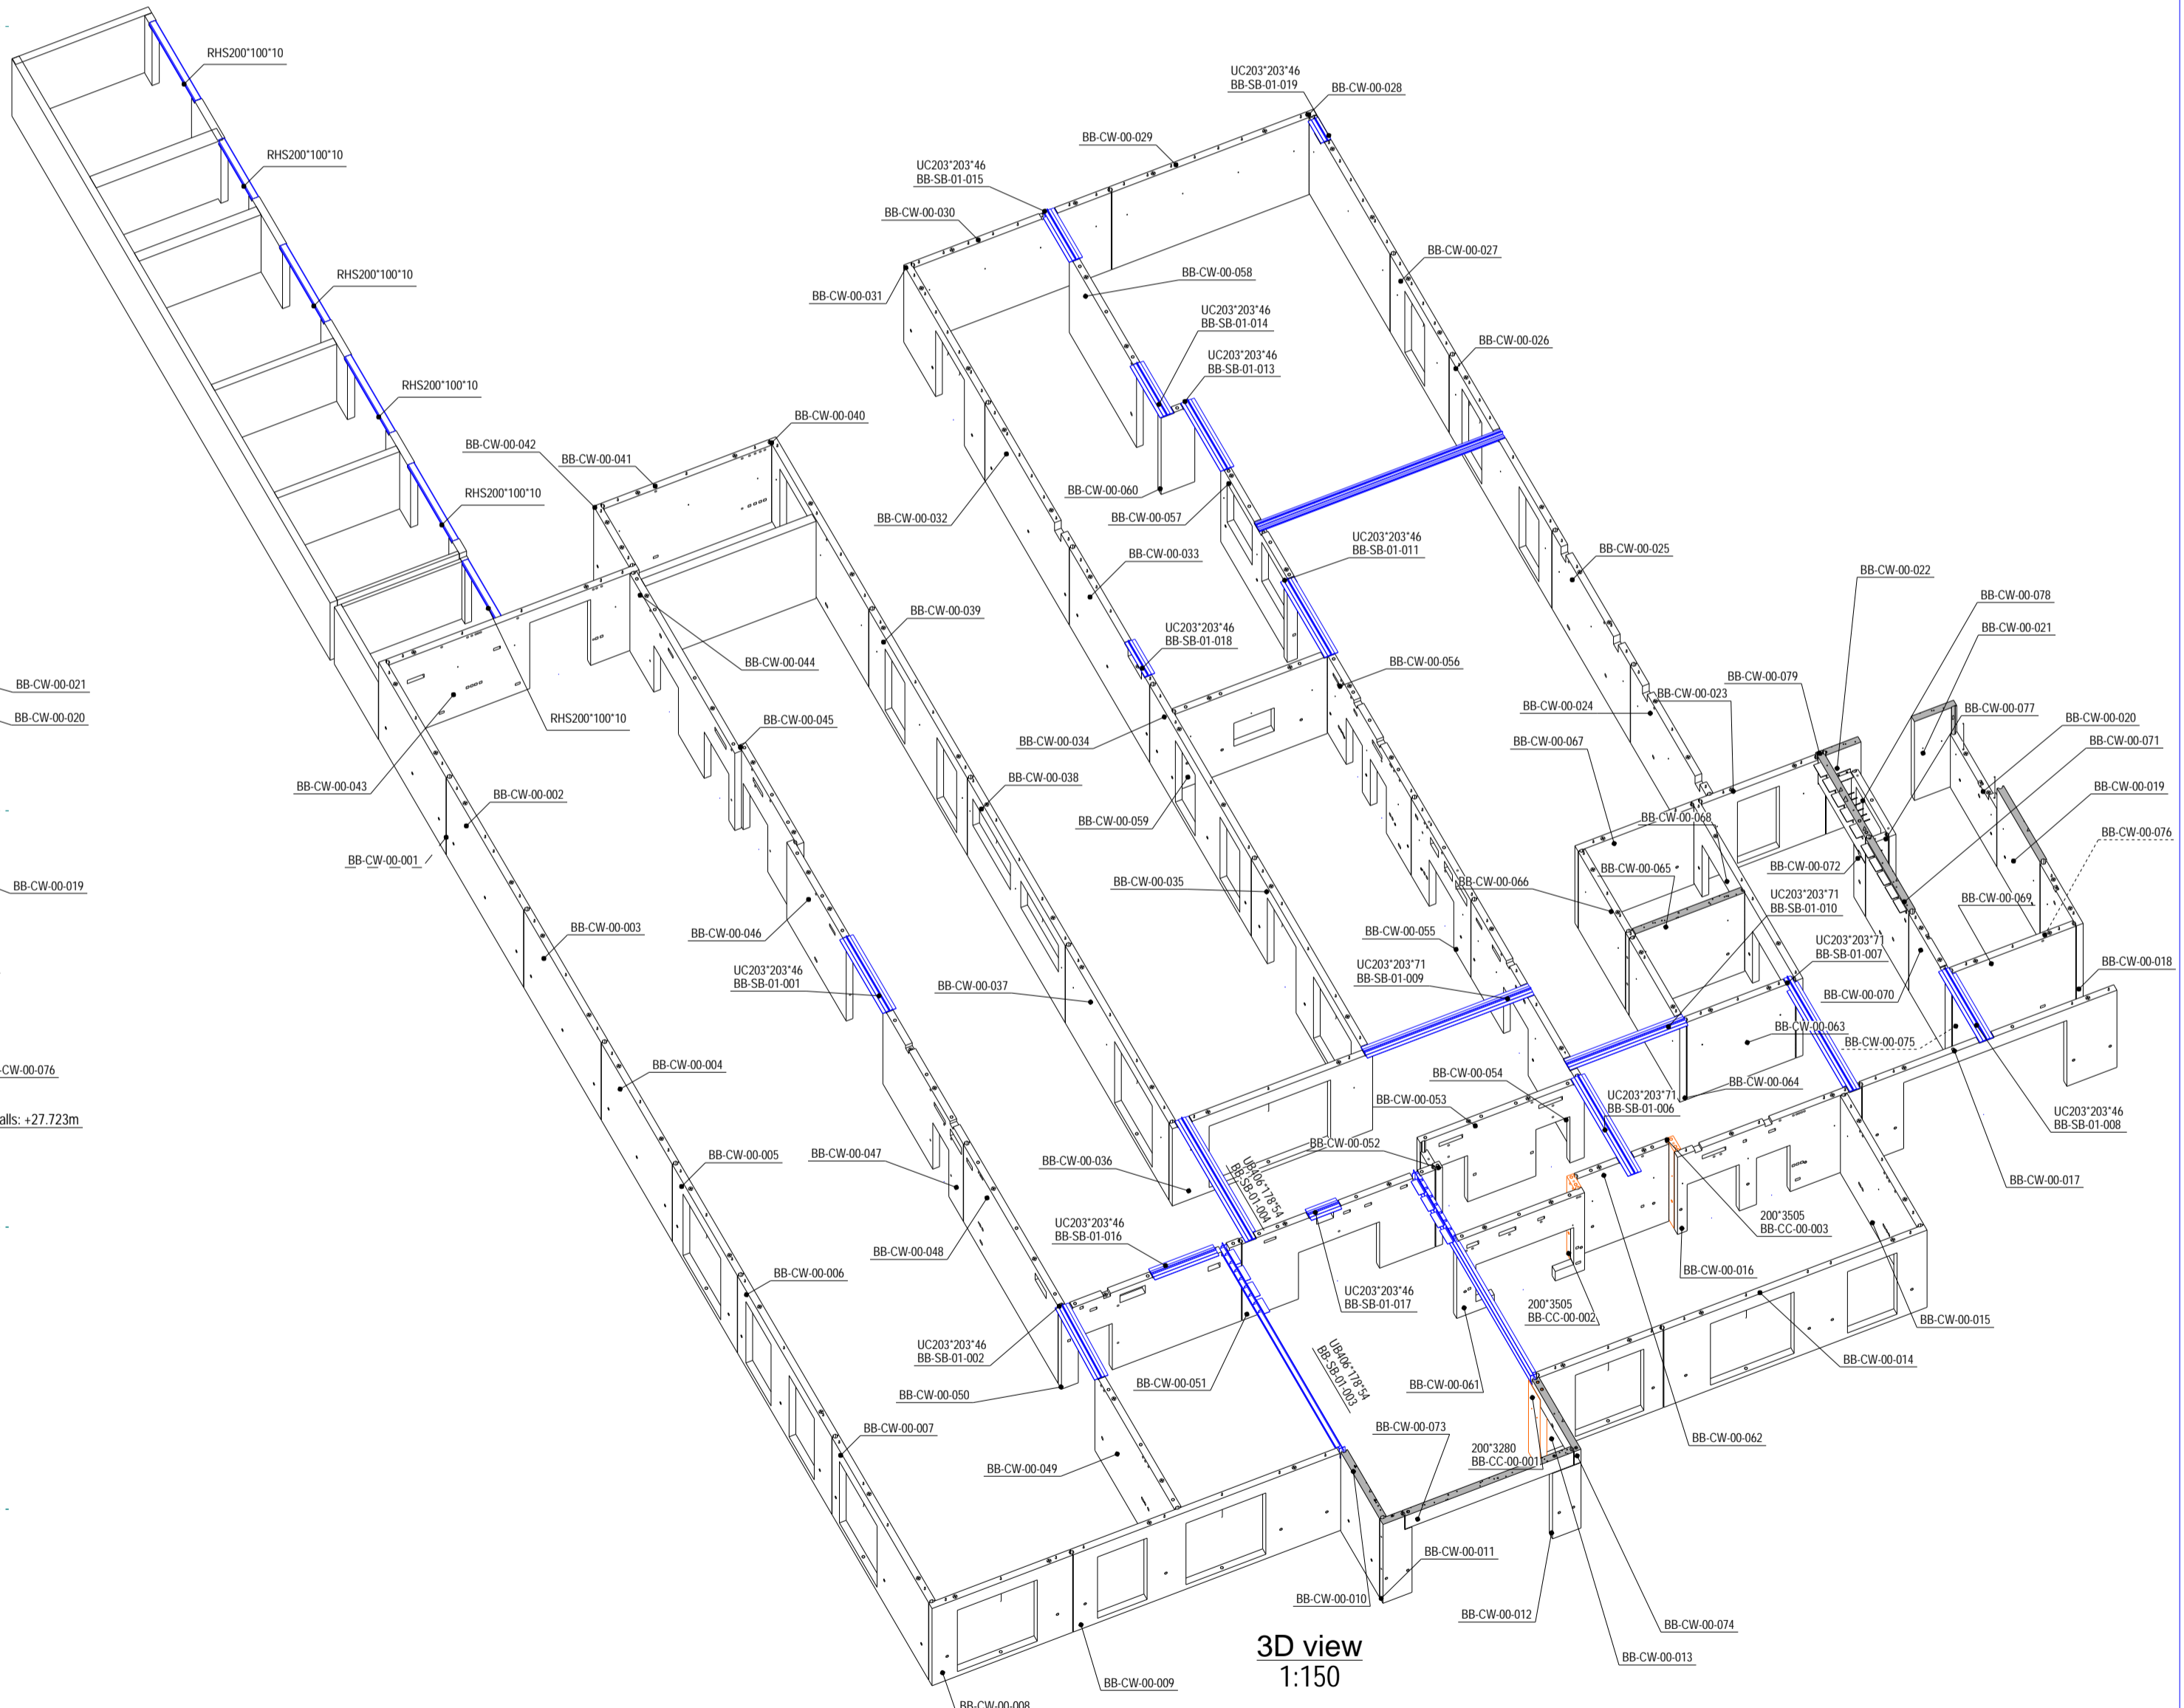

3D view  
1:150



Movement joint to be 25mm wide

Movement joint to be 25mm wide

Structures to be shown on: ARDEE (02) (D) X (100)

**PRECAST**

www.precast.pl  
contact@precast.pl  
+48 722 286 990

Drawing title:  
Ardee Block B - Wall Layout  
BIM Awards