
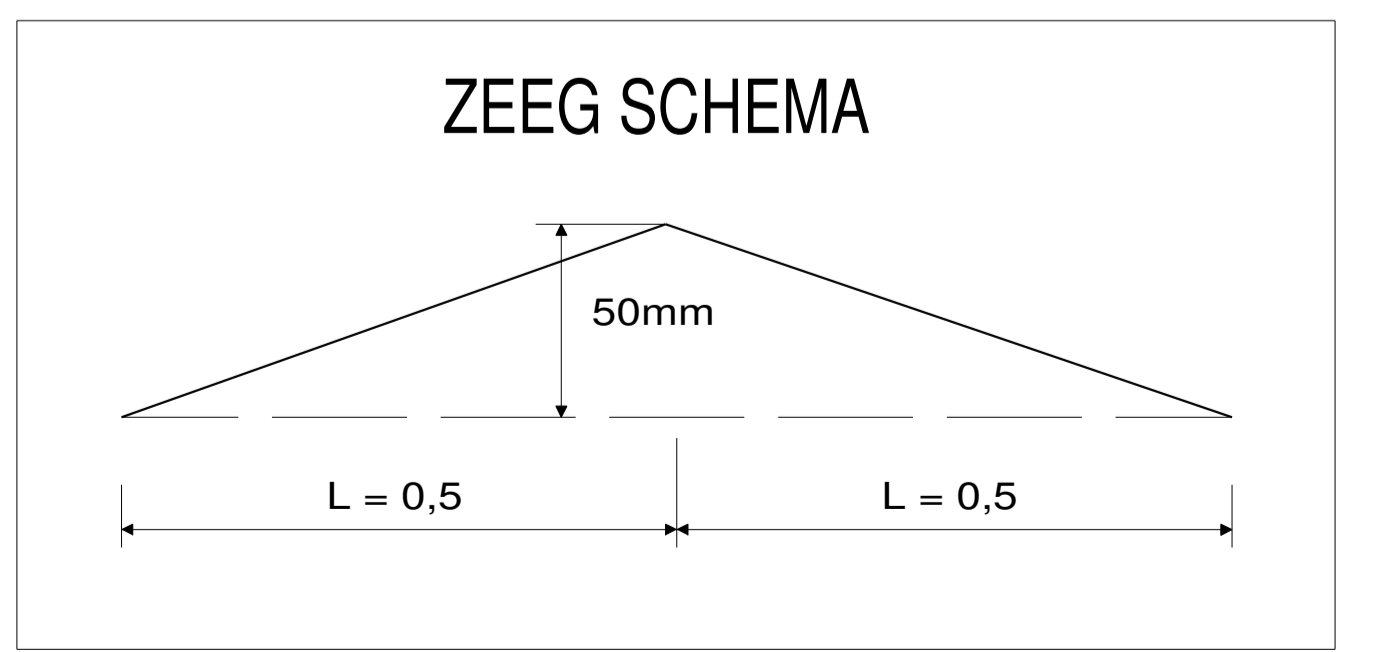
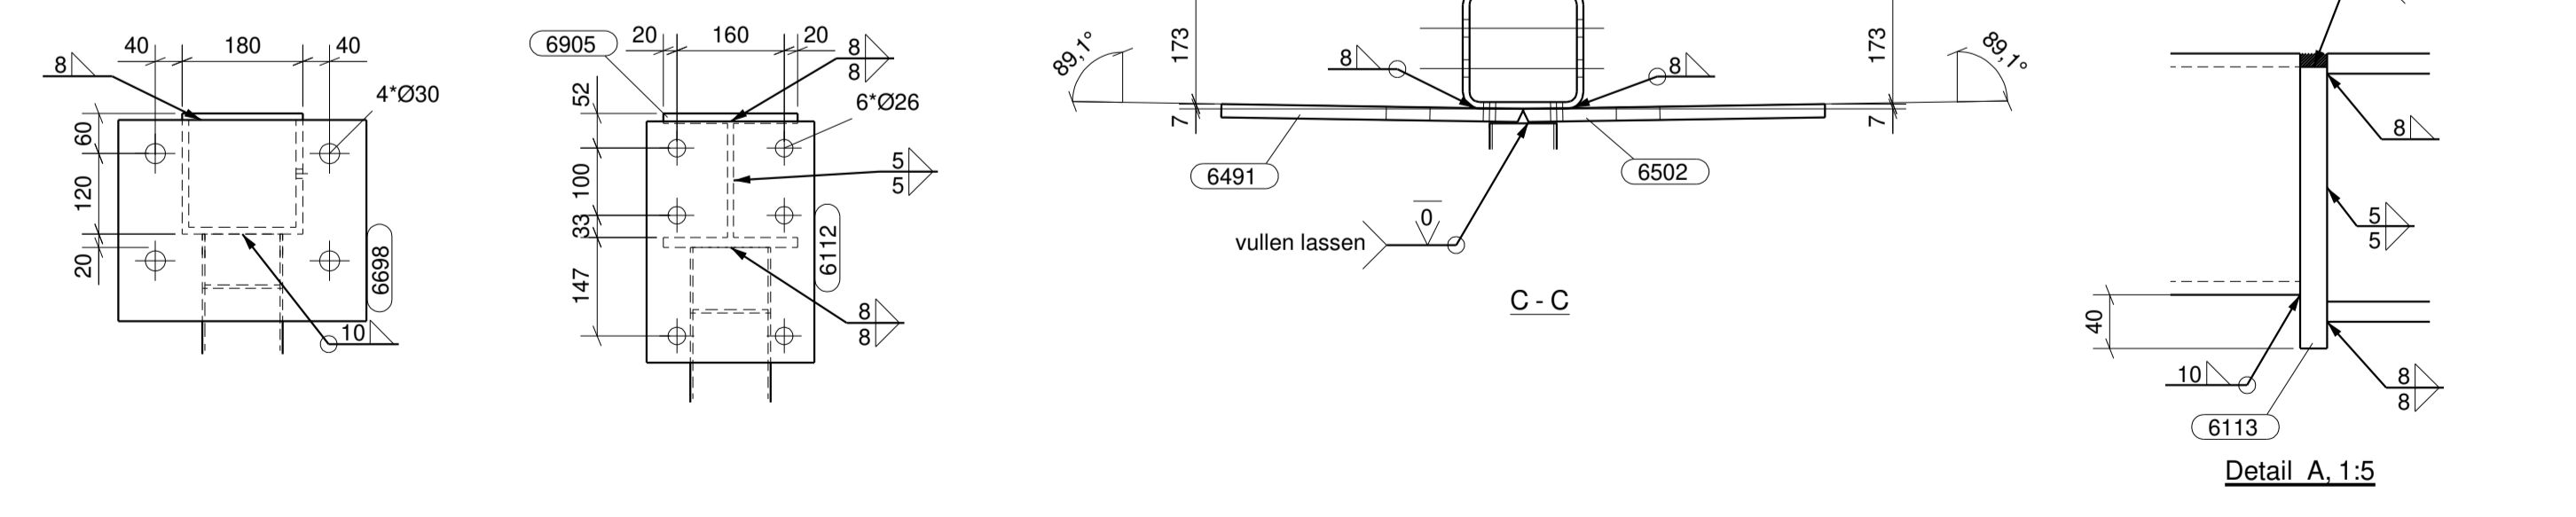


Maakbaar en montage volgens
NEN-EN 1092
Bouwvoorschrift: Estu
Functionele vereisten klasse: 1

 

MERKENPOSTLIJST		Merk: SPB2		lengte (mm): 13125		Aantal: 1		Vracht: 356	
OPMERKING:	zeeg-50mm	Material	aanst	Lengte (mm)	Overst. Stk.	Samensteller:	Naam	Stuks	Paraf
2285	K01204	S25UR	1	1196	15,0				
2292	K01204	S25UR	1	9370	41,6				
2296	K01104	S50UR	1	1249	13,2				
2297	K01204	S25UR	1	1300	17,5				
2298	K01104	S50UR	1	1218	12,9				
2300	K01204	S25UR	1	1282	12,9				
4415	K01704	S75UR	1	1034	9,0				
4426	K01204	S25UR	1	1051	13,2				
6112	STFRP300	S50UR	1	380	14,4				
6113	STFRP300	S25UR 210	1	212	8,4				
6417	K01704	S75UR	3	181	27,9				
6441	STFRP490	S25UR 210	1	851	47,2				
6442	STFRP490	S50UR	1	831	47,2				
6473	K01204	S25UR	2	104	27,2				
6488	STFRP300	S50UR	1	370	17,4				
6490	H0100	S50UR	1	350	15,4				
SPB2	K01810	S50UR	1	2798	68,2				

Totaal per merk: 13643