


59 100

HD PLAN
1:75

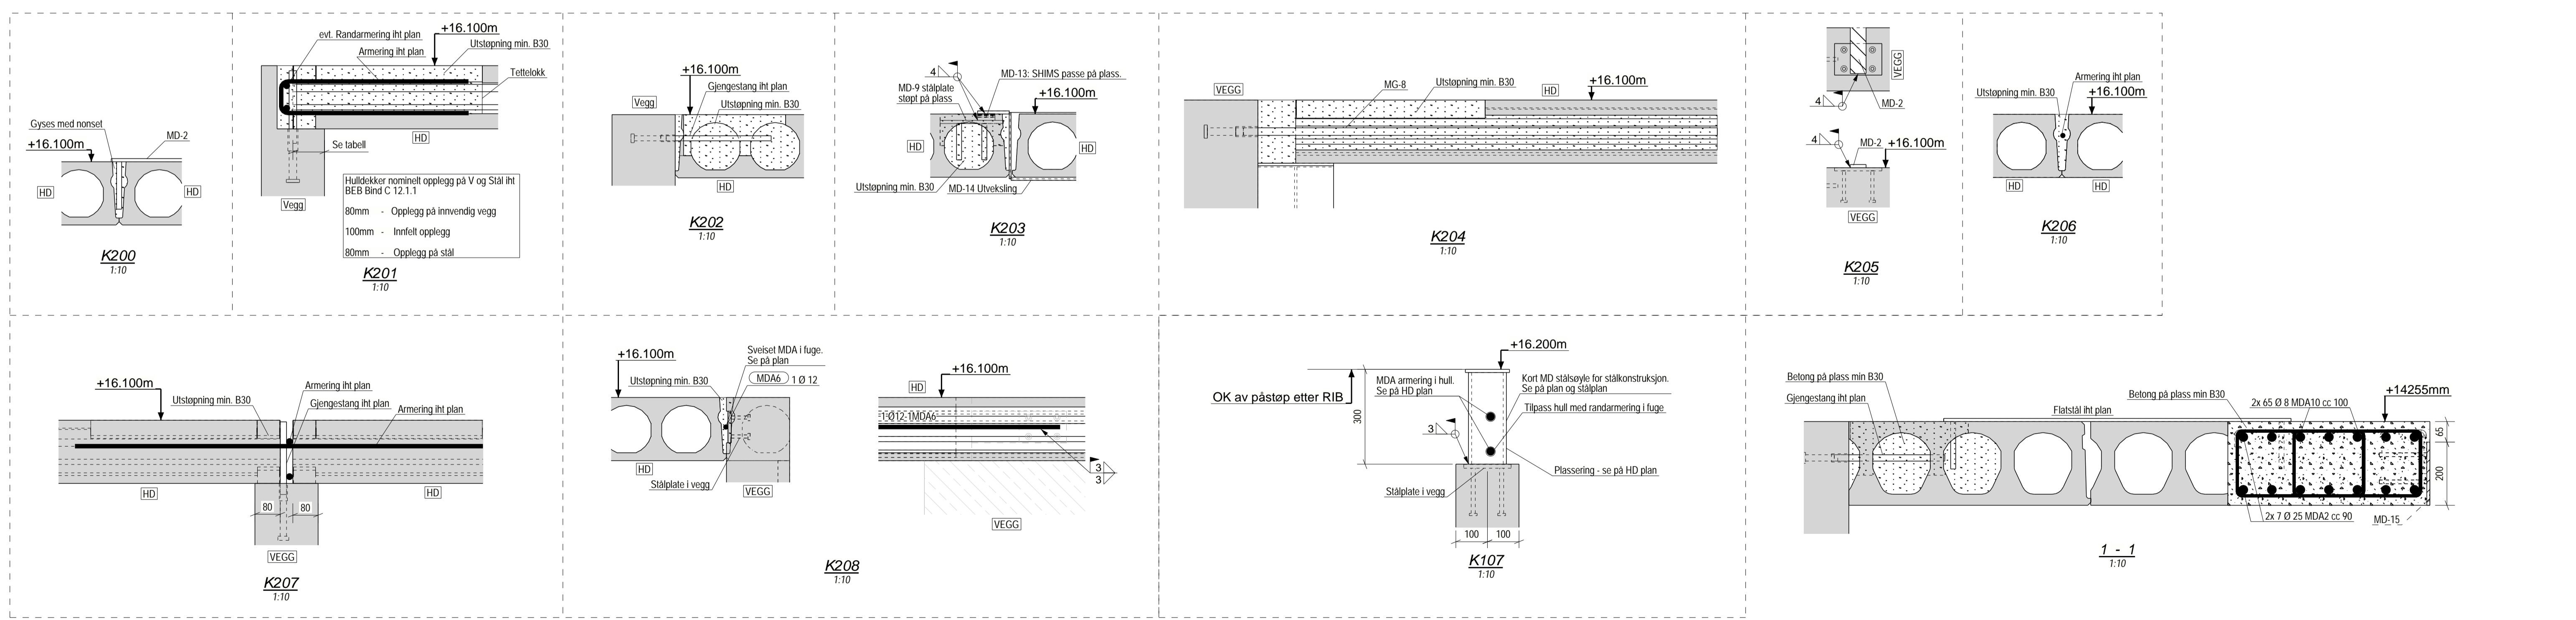

1 - 1
1:10