


SECTION A - A
1:200

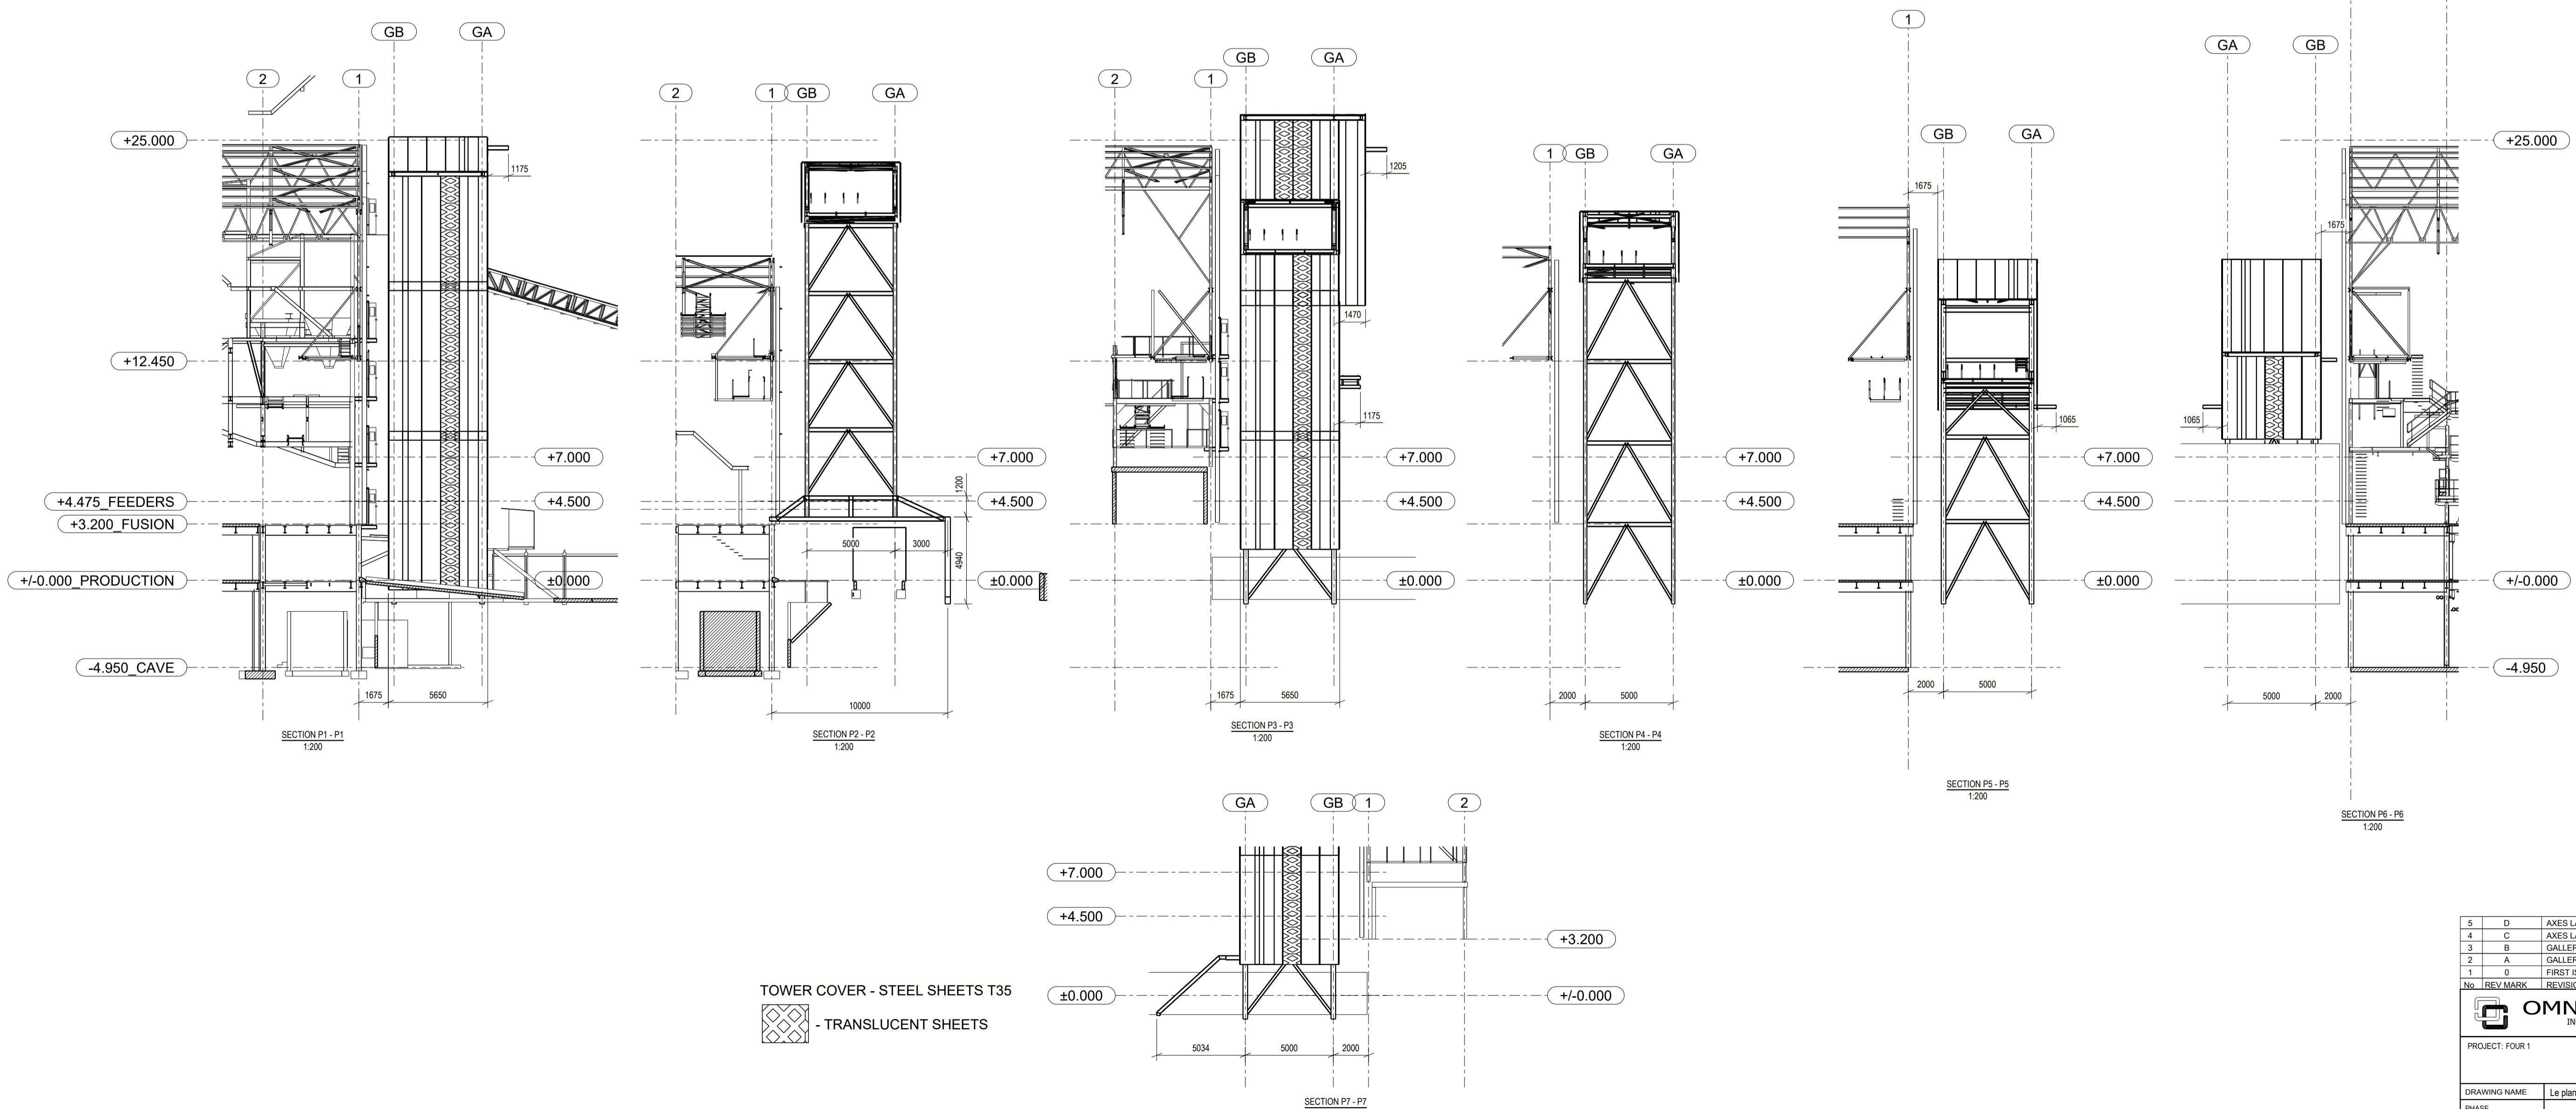

TOWER COVER - STEEL SHEETS T35
 - TRANSLUCENT SHEETS

5	D	AXES LABELS UPDATE	23.03.2023
4	C	AXES LAYOUT UPDATE	16.03.2023
3	B	GALLERY UPDATE	13.03.2023
2	A	GALLERY OFFSET 2m FROM THE BUILDING	01.03.2023
1	0	FIRST ISSUE	27.02.2023
No.	REV MARK	REVISION DESCRIPTION	REV. DATE
		KOSZCIELNA 29, 95-050 KONSTANTYNÓW ŁÓDZKI, POLAND info@omnikon.pl +48 504 294 833, +48 606 648 009	
PROJECT: FOUR 1		CUSTOMER: Verita	
DRAWING NAME	Le plan de la galerie en élévation avec l'usine en fond de plan		
PHASE	01.03.2023	DATE	SCALE 1:200
DESIGN	M. Sc. Eng. Maciej Litewnik M. Sc. Eng. Karol Nowak	DRAWING NUMBER 000.07.04.0-D	FORMAT A1