



BUILDING 1 - FOUR AREA - AXONOMETRY 2

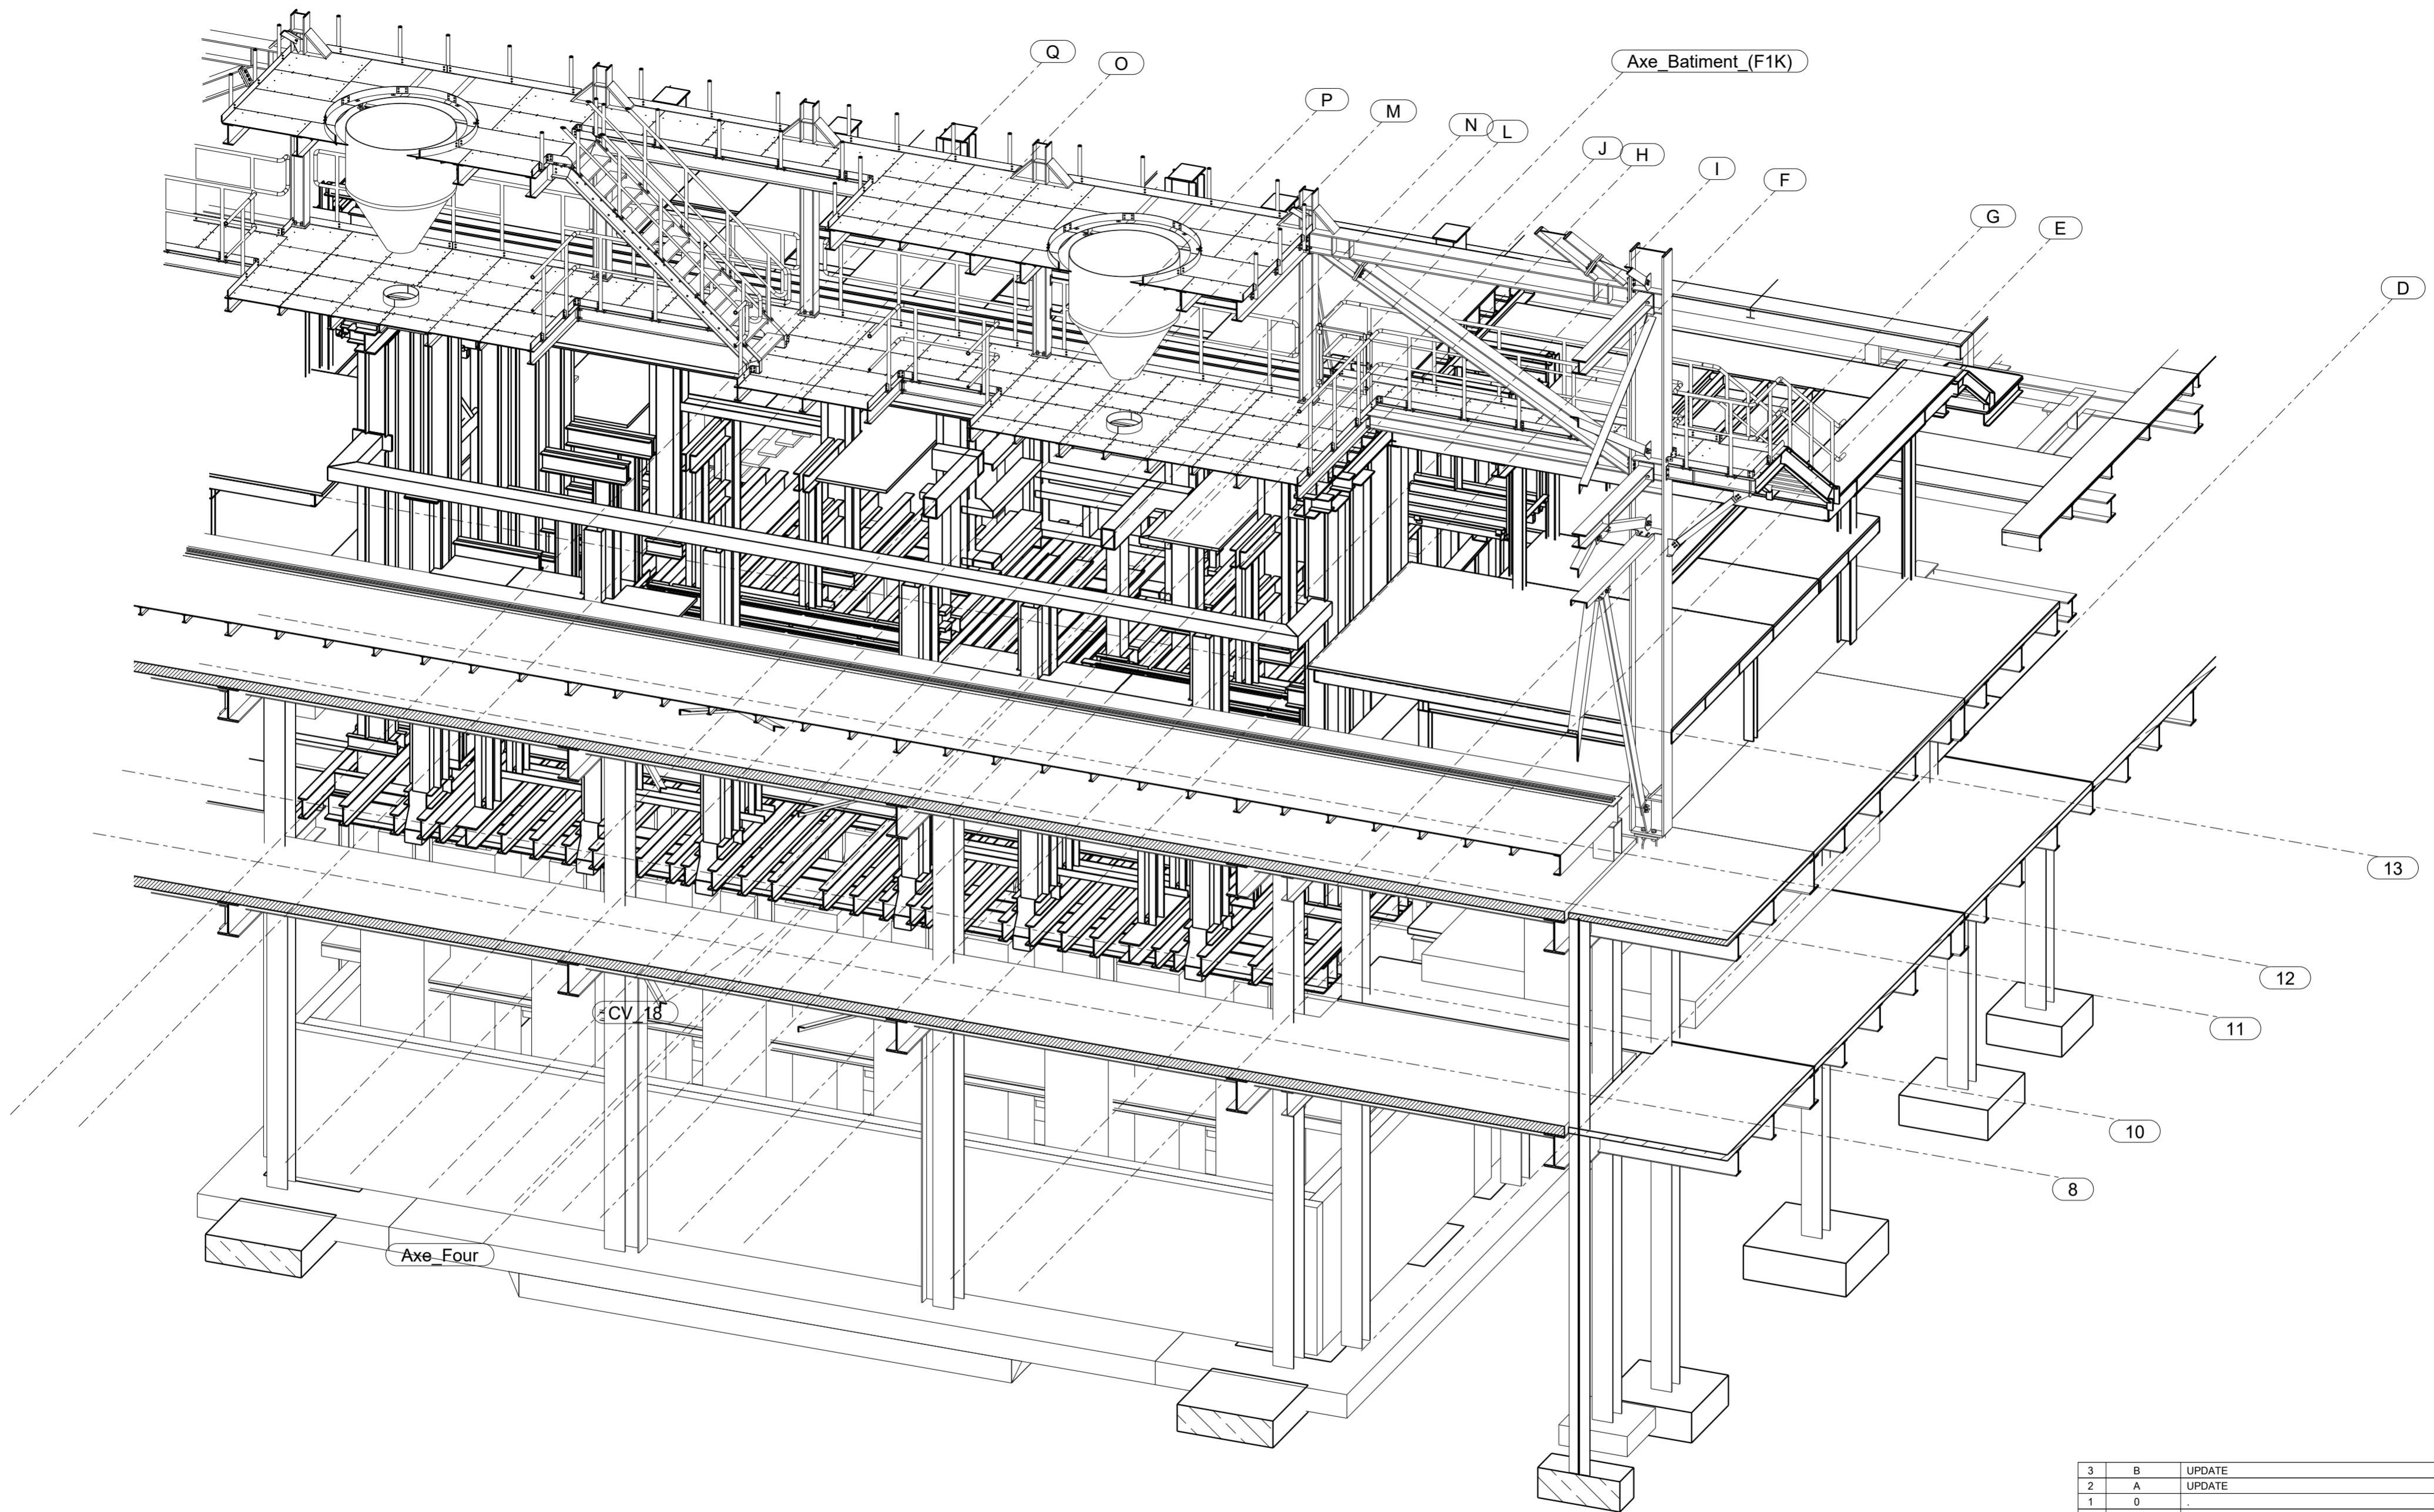

3	B	UPDATE	16.05.2023
2	A	UPDATE	27.03.2023
1	0		26.01.2023
No.	REV. MARK	REVISION DESCRIPTION	REV. DATE
 OMNIKON INDUSTRIAL DRYERS		Kościelna 29, 95-050, Konstantynów Łódzki, POLAND info@omnikon.pl +48 42 632 44 73	
OBJECT: FOUR AREA COGNAC, FRANCE Avenue Claude BOUCHER, 16100 CHATEAUBERNARD		PROJECT: Verallia	
DRAWING NAME		BUILDING 1 - FOUR AREA - AXONOMETRY 2	
PHASE	BASIC ENGINEERING	DATE	SCALE
BRANCH	STRUCTURE	26.01.2023	1:60
DESIGN	M. Sc., Eng. Maciej Listewnik M. Sc., Eng. Karol Nowak M. Sc., Eng. Rafał Kossakowski	DRAWING NUMBER	FORMAT
		COG1-FA20-B	A2