


PLANCHER PERIPHERIQUE - PARTS TO DISMANTLE

1:100

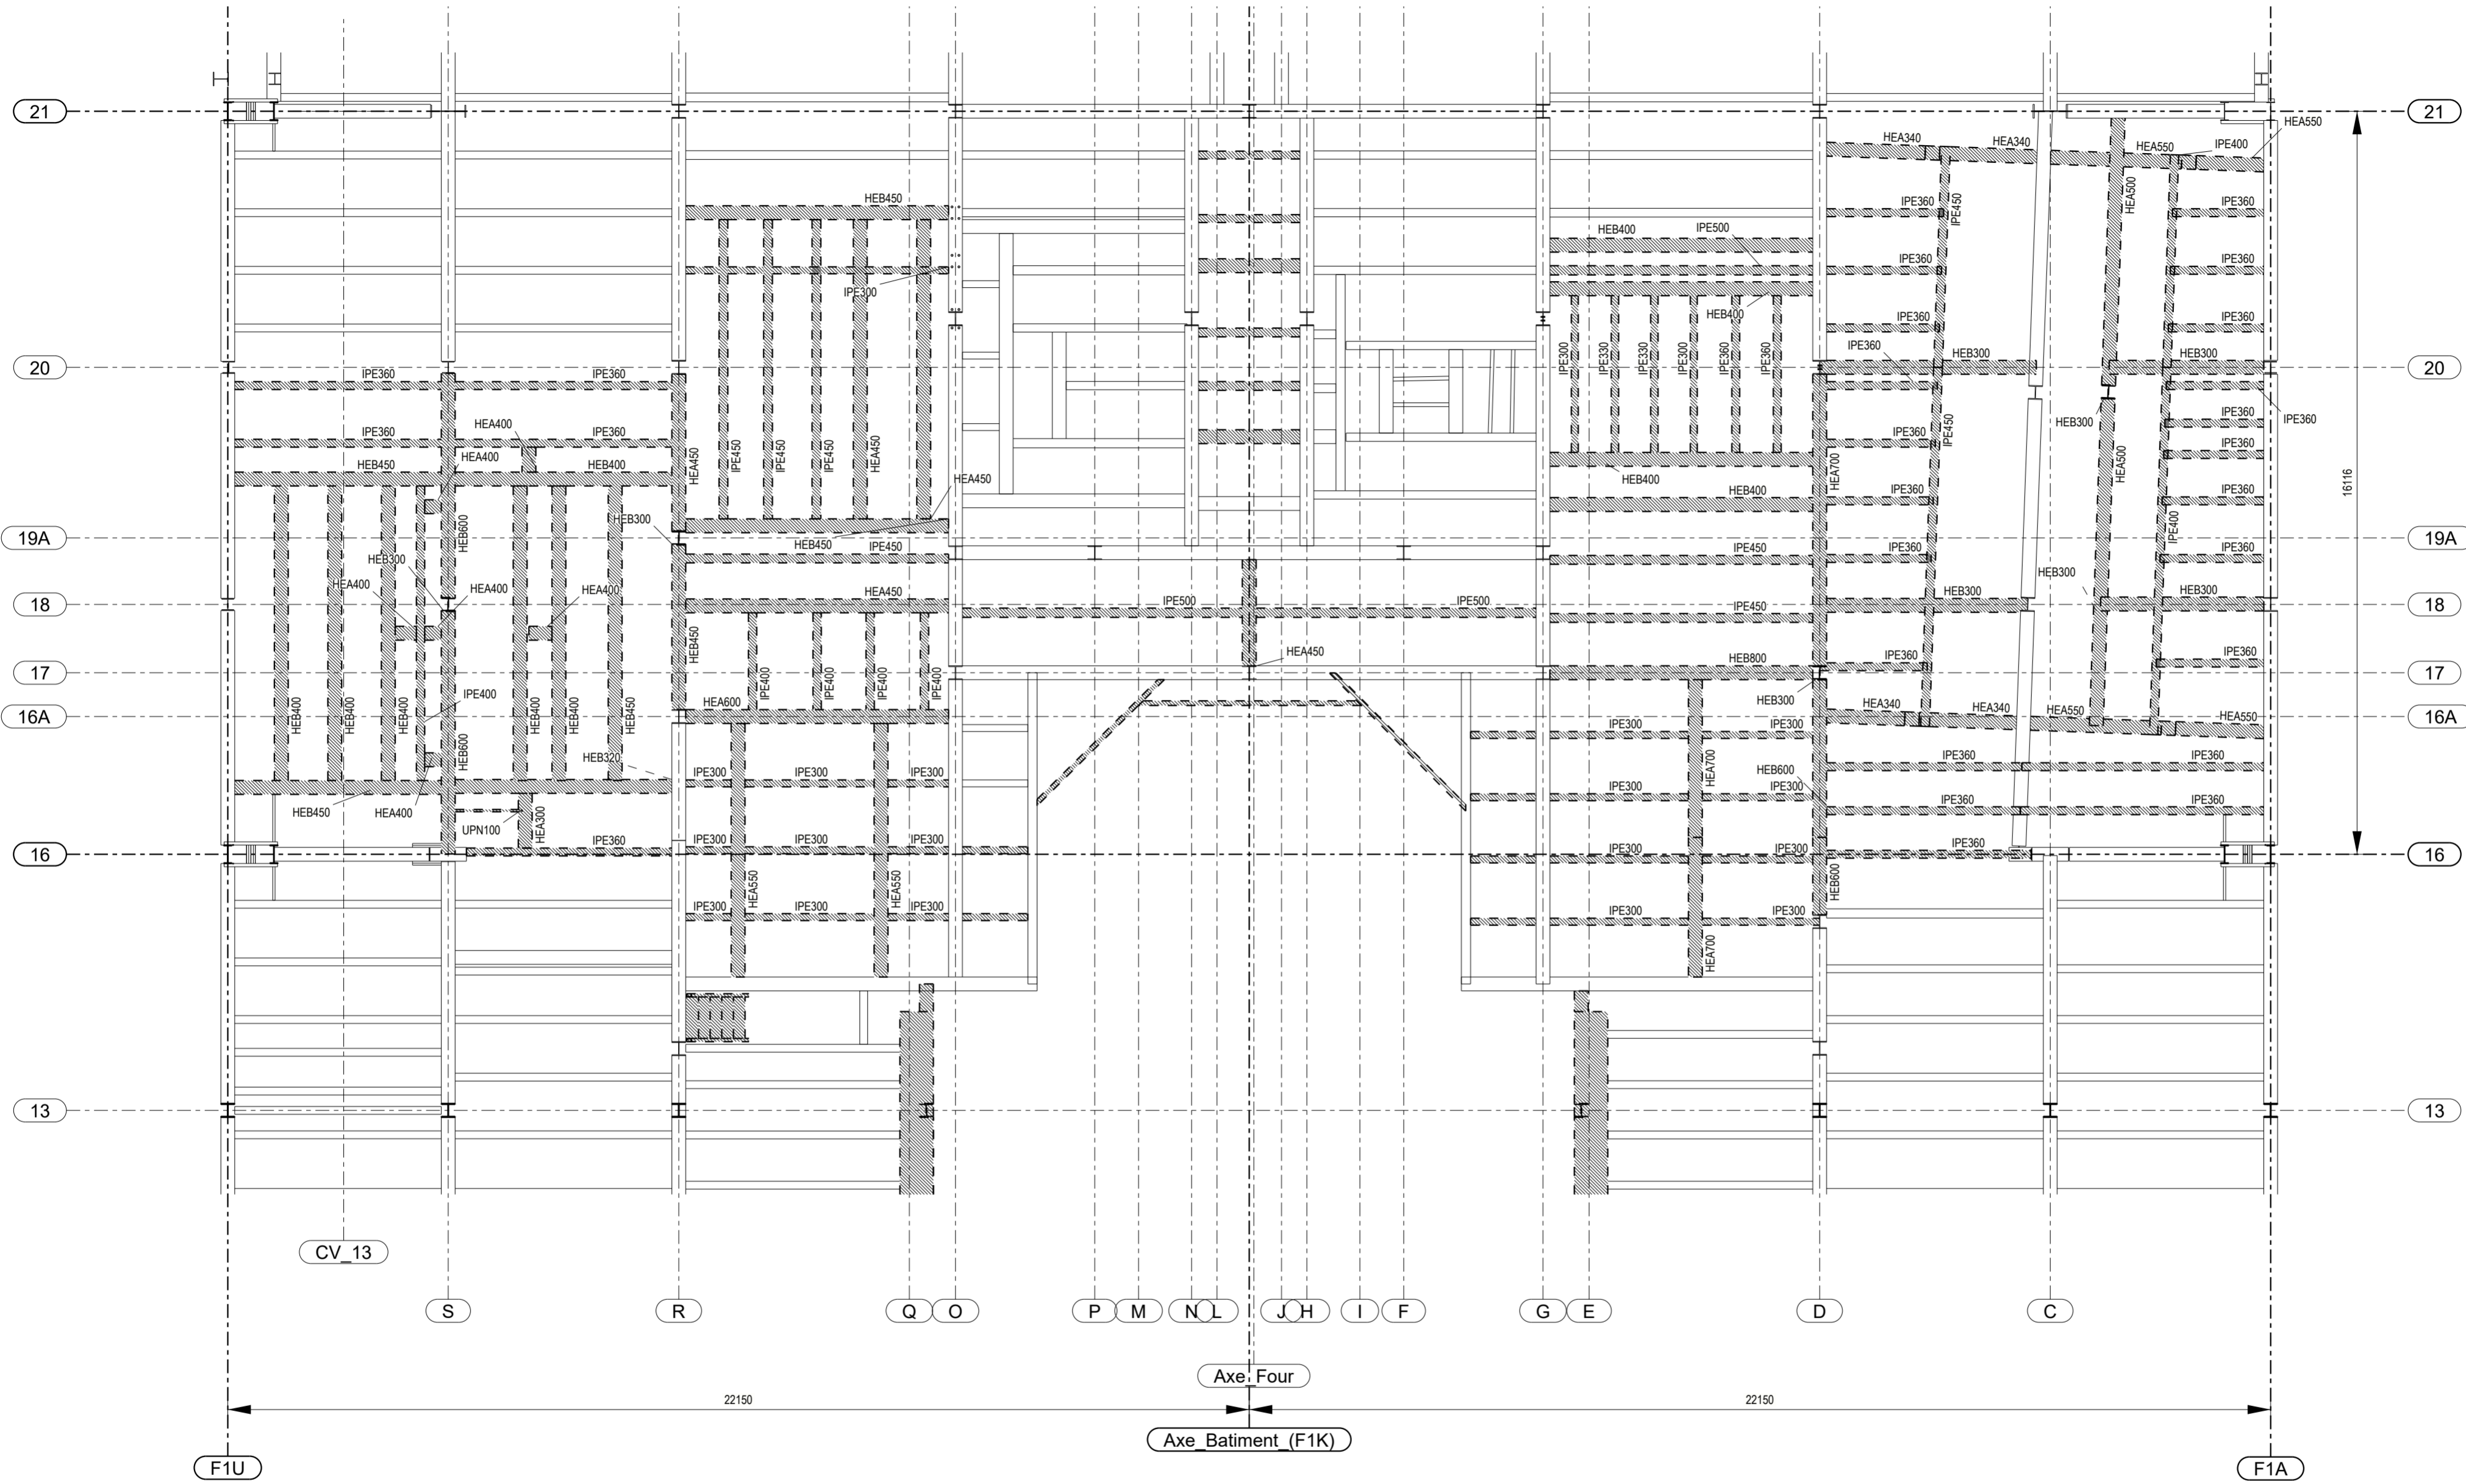

1	0		22.05.2023
No	REV MARK	REVISION DESCRIPTION	REV DATE
		OMNIKON INDUSTRIAL DRYERS Kościelna 29, 95-050, Konstantynów Łódzki, POLAND info@omnikon.pl +48 42 632 44 73	PROJECT: Verallia
OBJECT: PLANCHER PERIPHERIQUE COGNAC, FRANCE Avenue Claude BOUCHER, 16100 CHATEAUBERNARD		DRAWING NAME: PARTS TO DISMANTLE - LEVEL +/-0.000 PLAN PHASE: DETAILED ENGINEERING BRANCH: STRUCTURE DESIGN: M. Sc., Eng. Maciej Listewnik M. Sc., Eng. Karol Nowak M. Sc., Eng. Rafał Kossakowski	
		DATE: 22.05.2023 DRAWING NUMBER: COG1-PLP2-0	SCALE: 1:100 FORMAT: A2