


PLANCHER PERIPHERIQUE - PARTS TO DISMANTLE

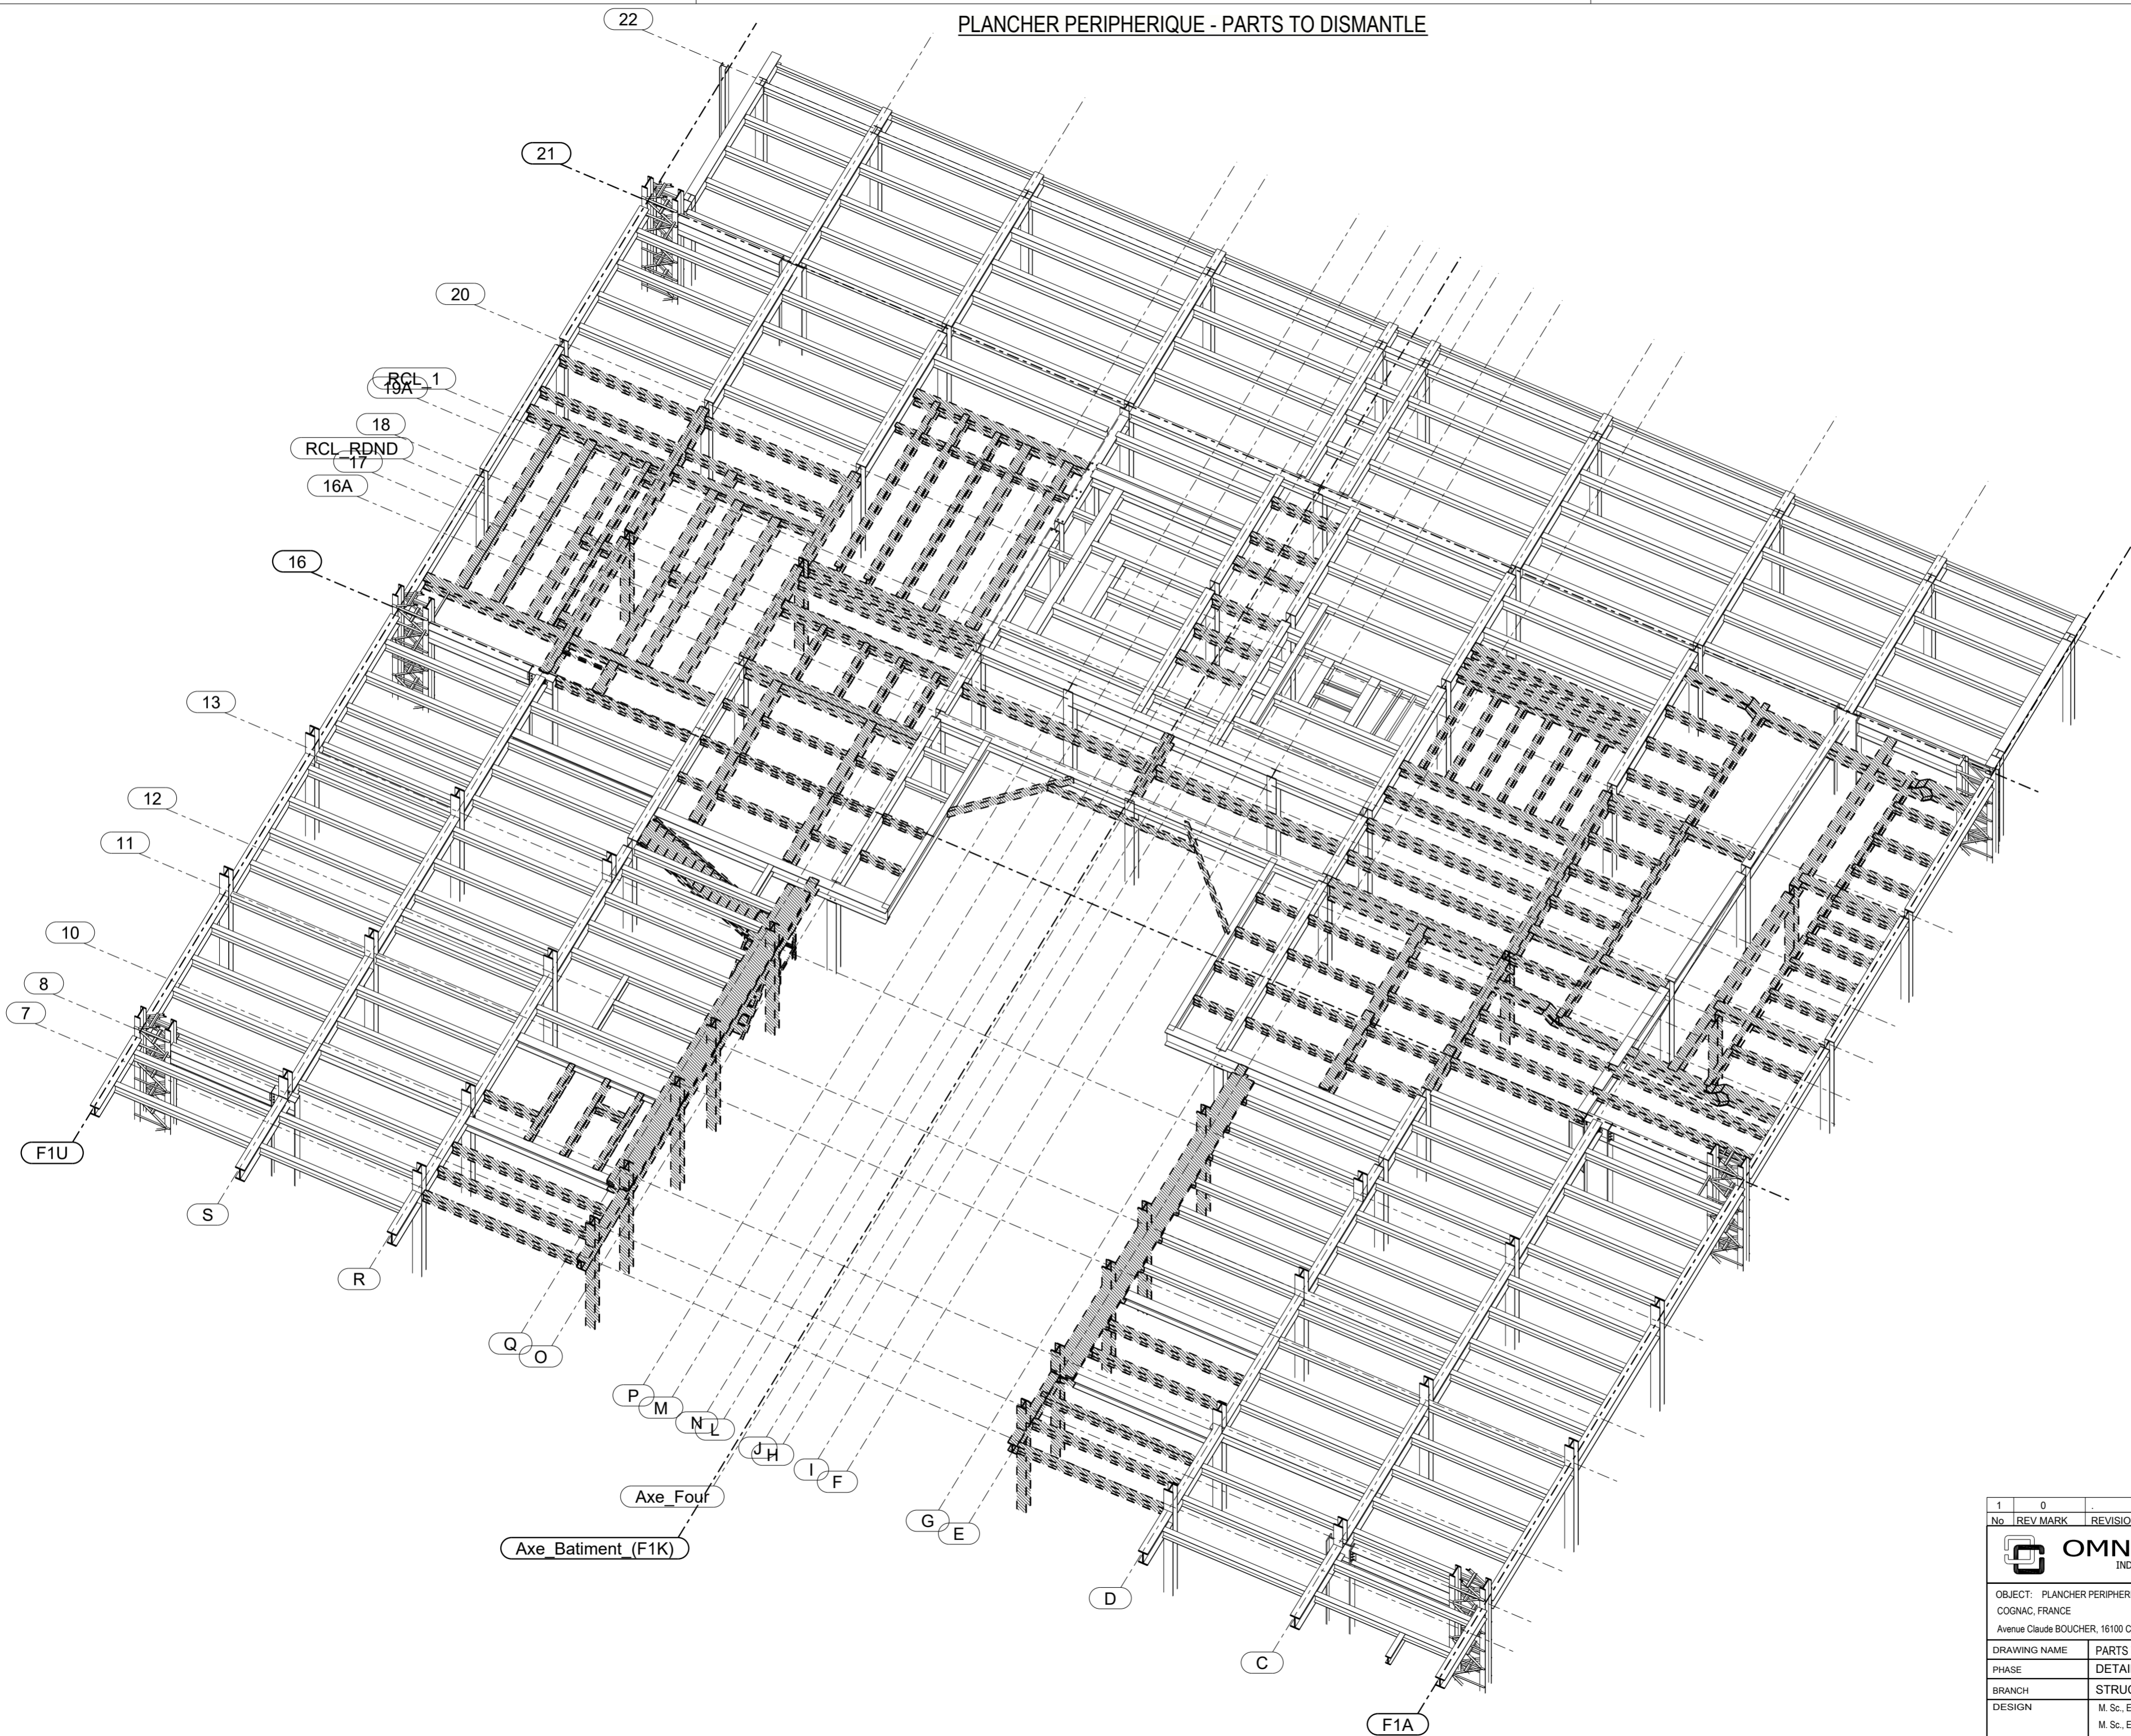

| 1   | 0   |  | 22.05.2023 |
|---|---|--|------------|
| No  | REV MARK  | REVISION DESCRIPTION   | REV. DATE  |
|  <b>OMNIKON</b><br>INDUSTRIAL DRYERS |   | Kościelna 29, 95-050, Konstantynów Łódzki, POLAND<br>info@omnikon.pl<br>+48 42 632 44 73 |            |
| OBJECT: PLANCHER PERIPHERIQUE<br>COGNAC, FRANCE<br>Avenue Claude BOUCHER, 16100 CHATEAUBERNARD                            |   | PROJECT:<br>Verallia   |            |
| DRAWING NAME  |   | PARTS TO DISMANTLE - LEVEL +/-0.000 AXONOMETRY   |            |
| PHASE   | DETAILED ENGINEERING  | DATE   | SCALE      |
| BRANCH  | STRUCTURE   | 22.05.2023   | 1:125      |
| DESIGN  | M. Sc., Eng. Maciej Listewnik<br>M. Sc., Eng. Karol Nowak<br>M. Sc., Eng. Rafał Kossakowski | DRAWING NUMBER   | FORMAT     |
|   |   | COG1-PLP3-0  | A2         |