


E4 - E4  
1:60

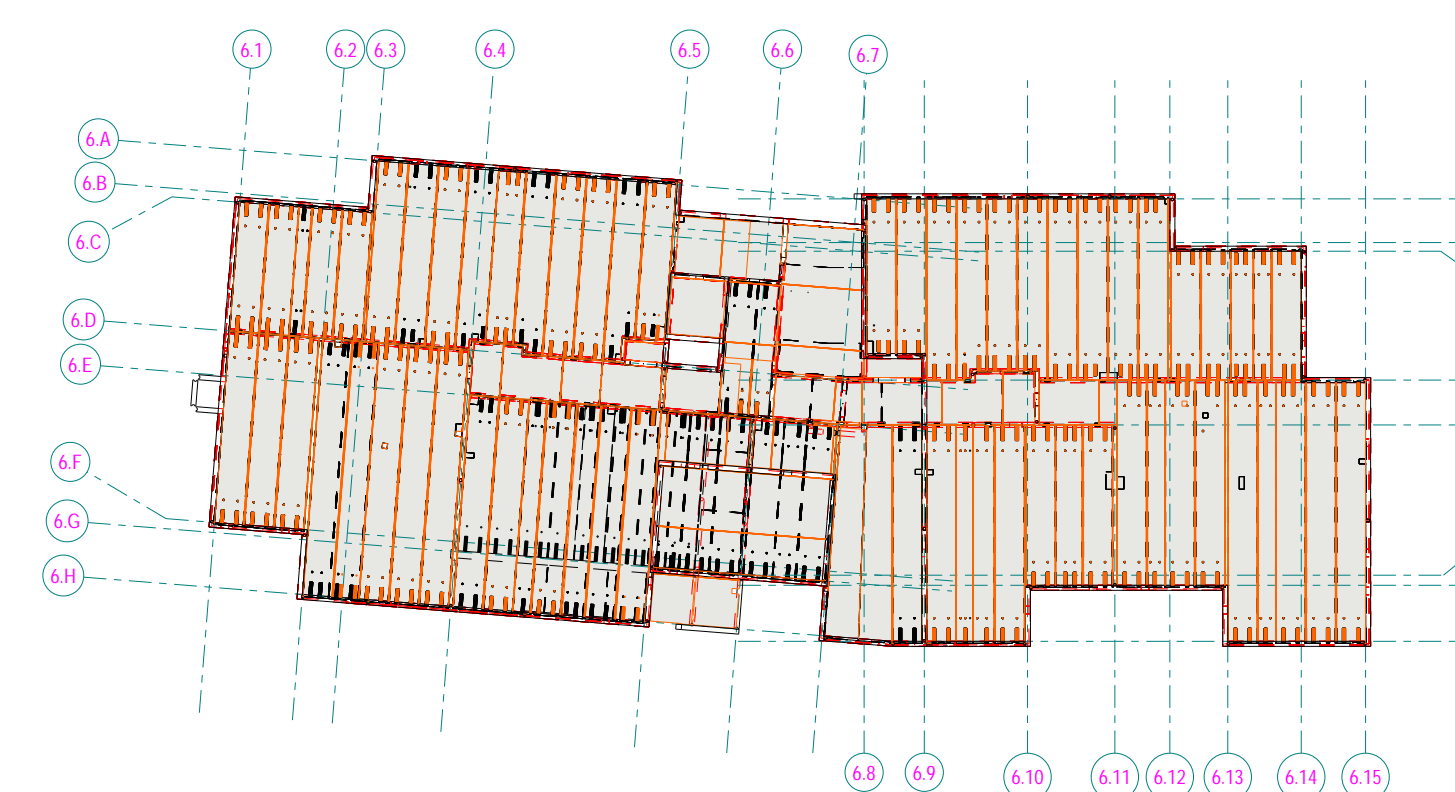

Block 6: Key Plan

**PRECAST**

www.precast.pl  
contact@precast.pl  
+48 722 286 990

Drawing title :  
Carriglea Phase 2  
Block 6 Section