
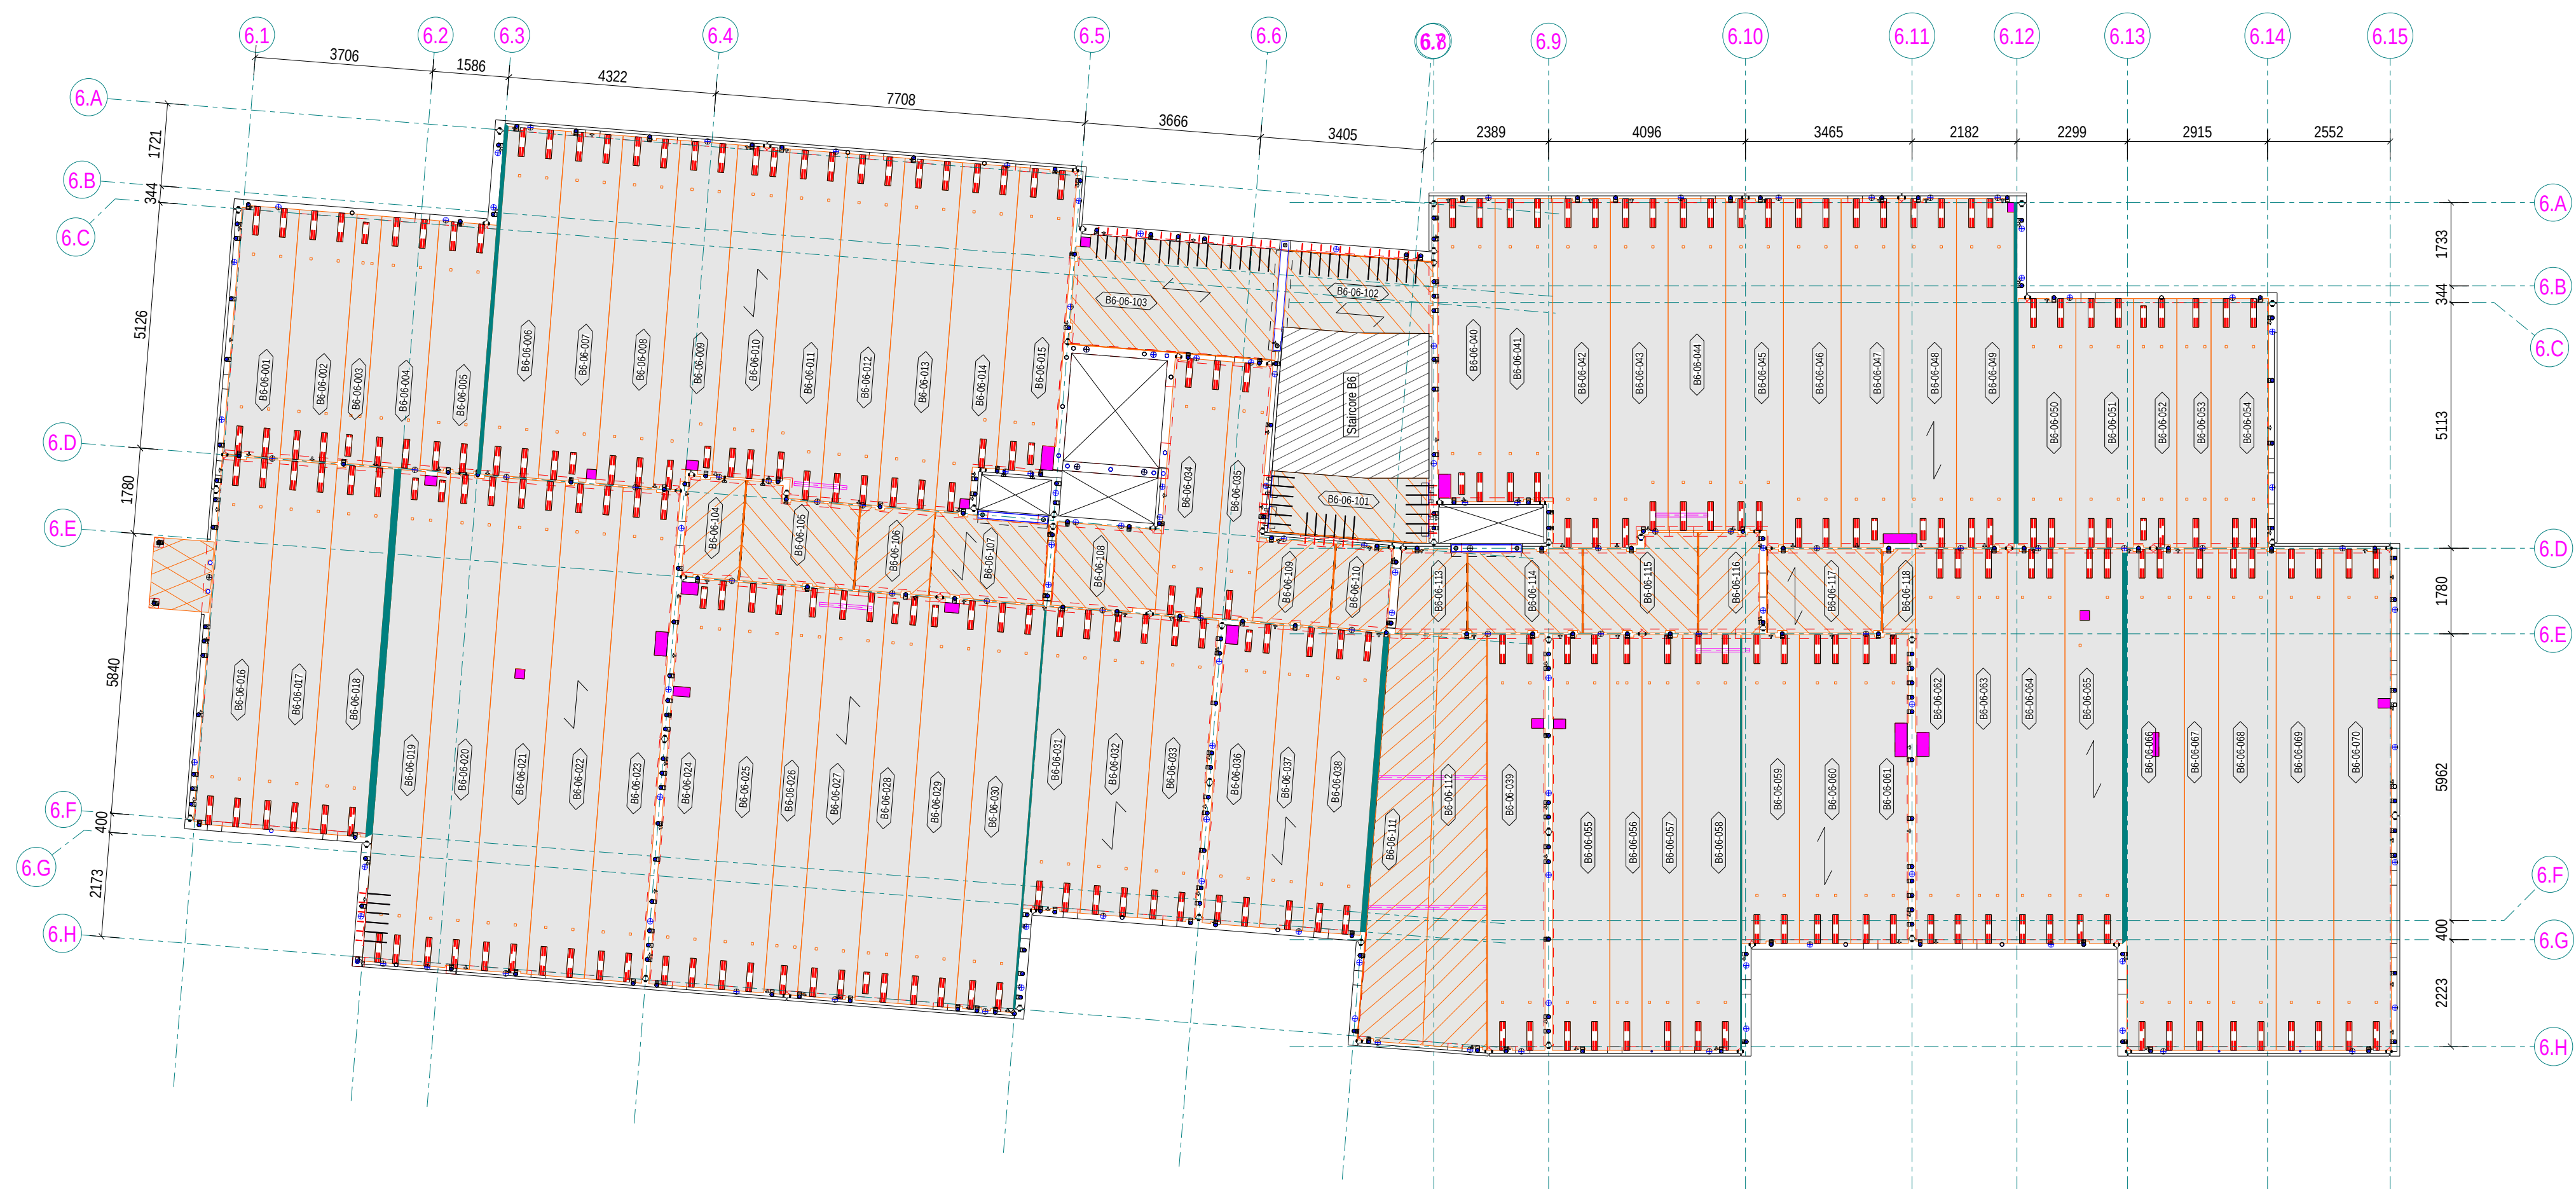


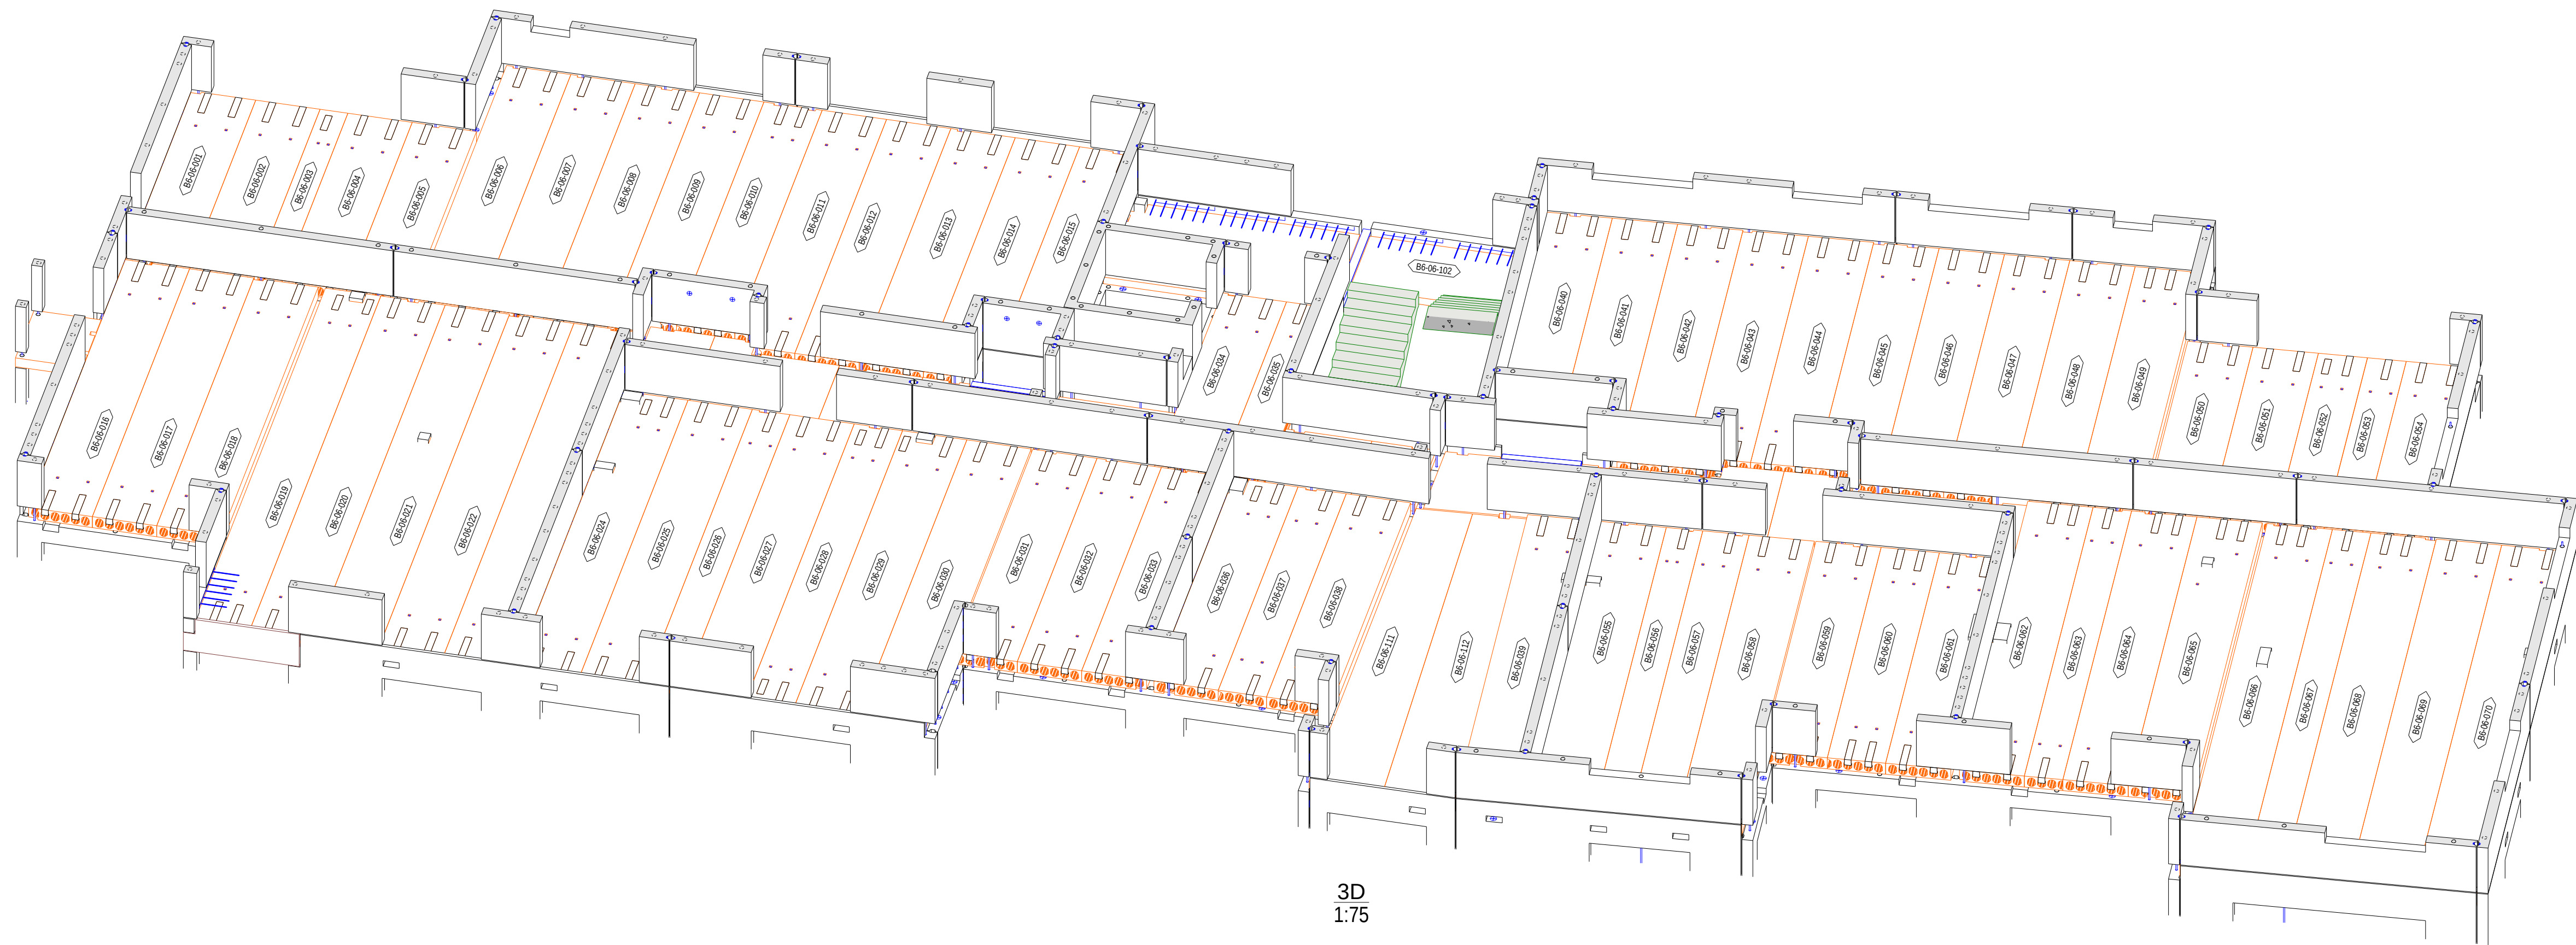

PRECAST

www.precast.pl
contact@precast.pl
+48 722 286 990

Drawing title :
Carriglea Phase 2
Block 6 Slab Layout