


3D

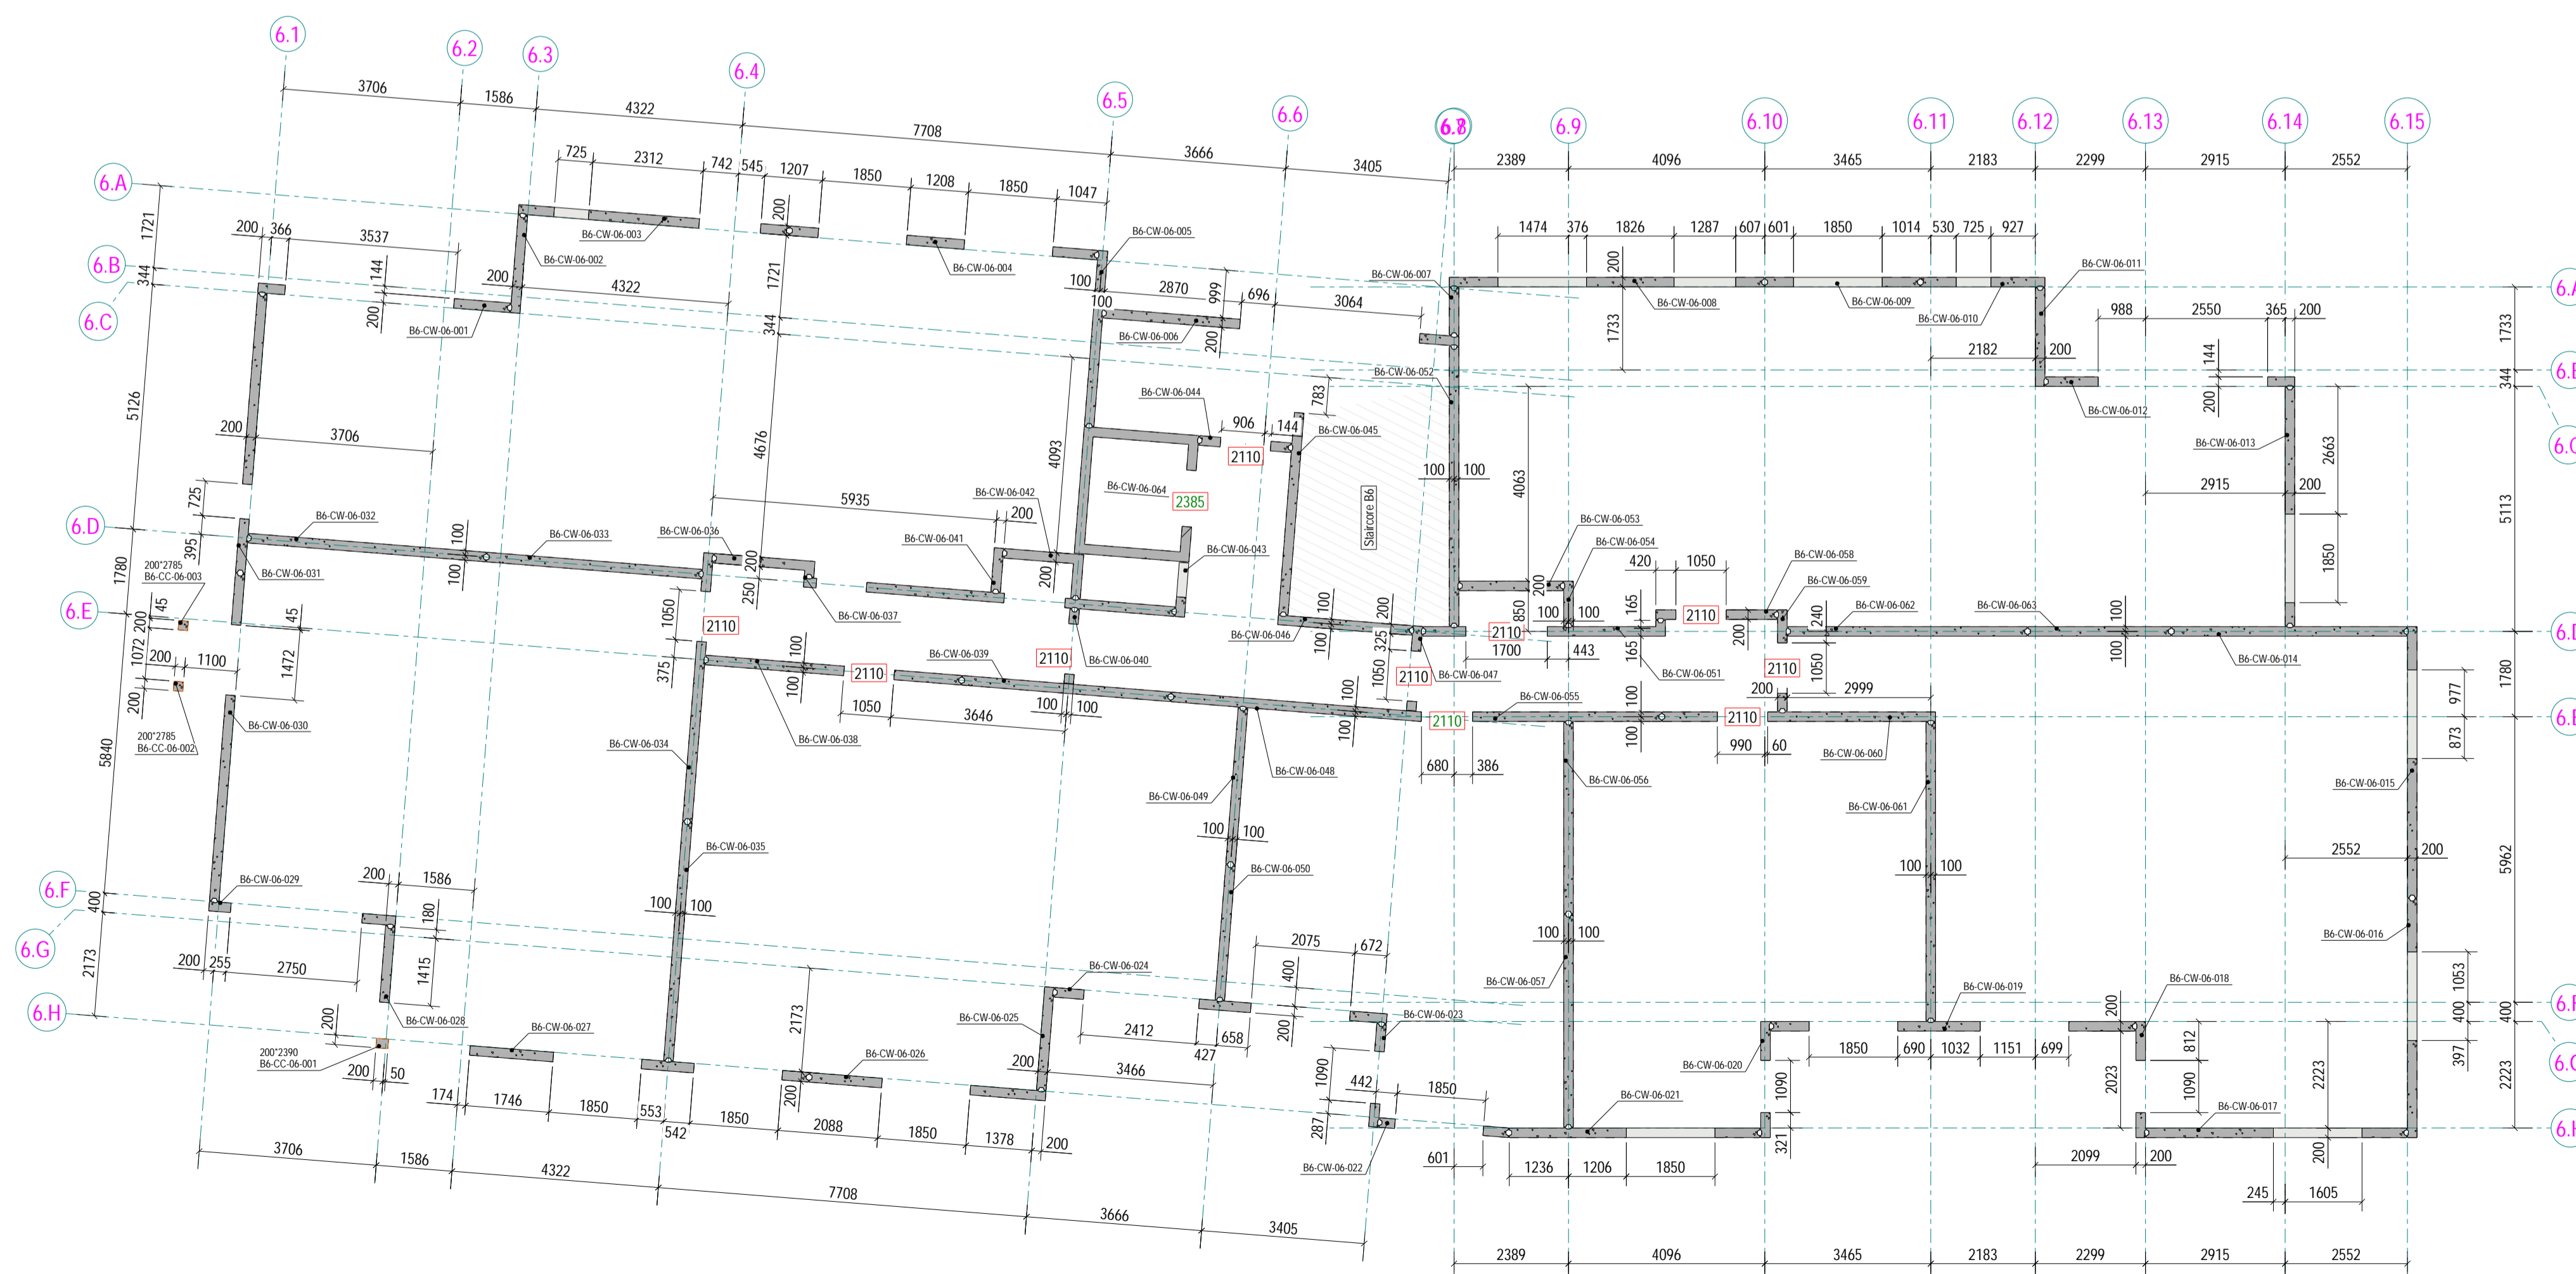

Block 6: Sixth Floor Wall Layout @ +58.690
1:100

PRECAST

www.precast.pl
contact@precast.pl
+48 722 286 990

Drawing title:
Carriglea Phase 2
Block 6 Wall Layout