
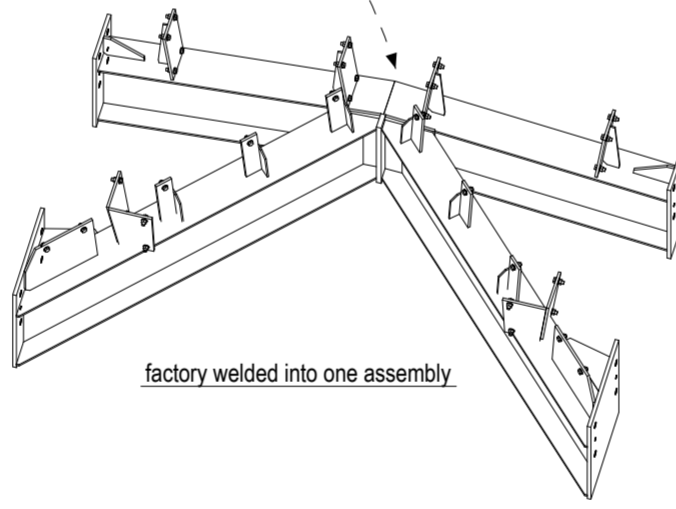


Roof Plan

1:60

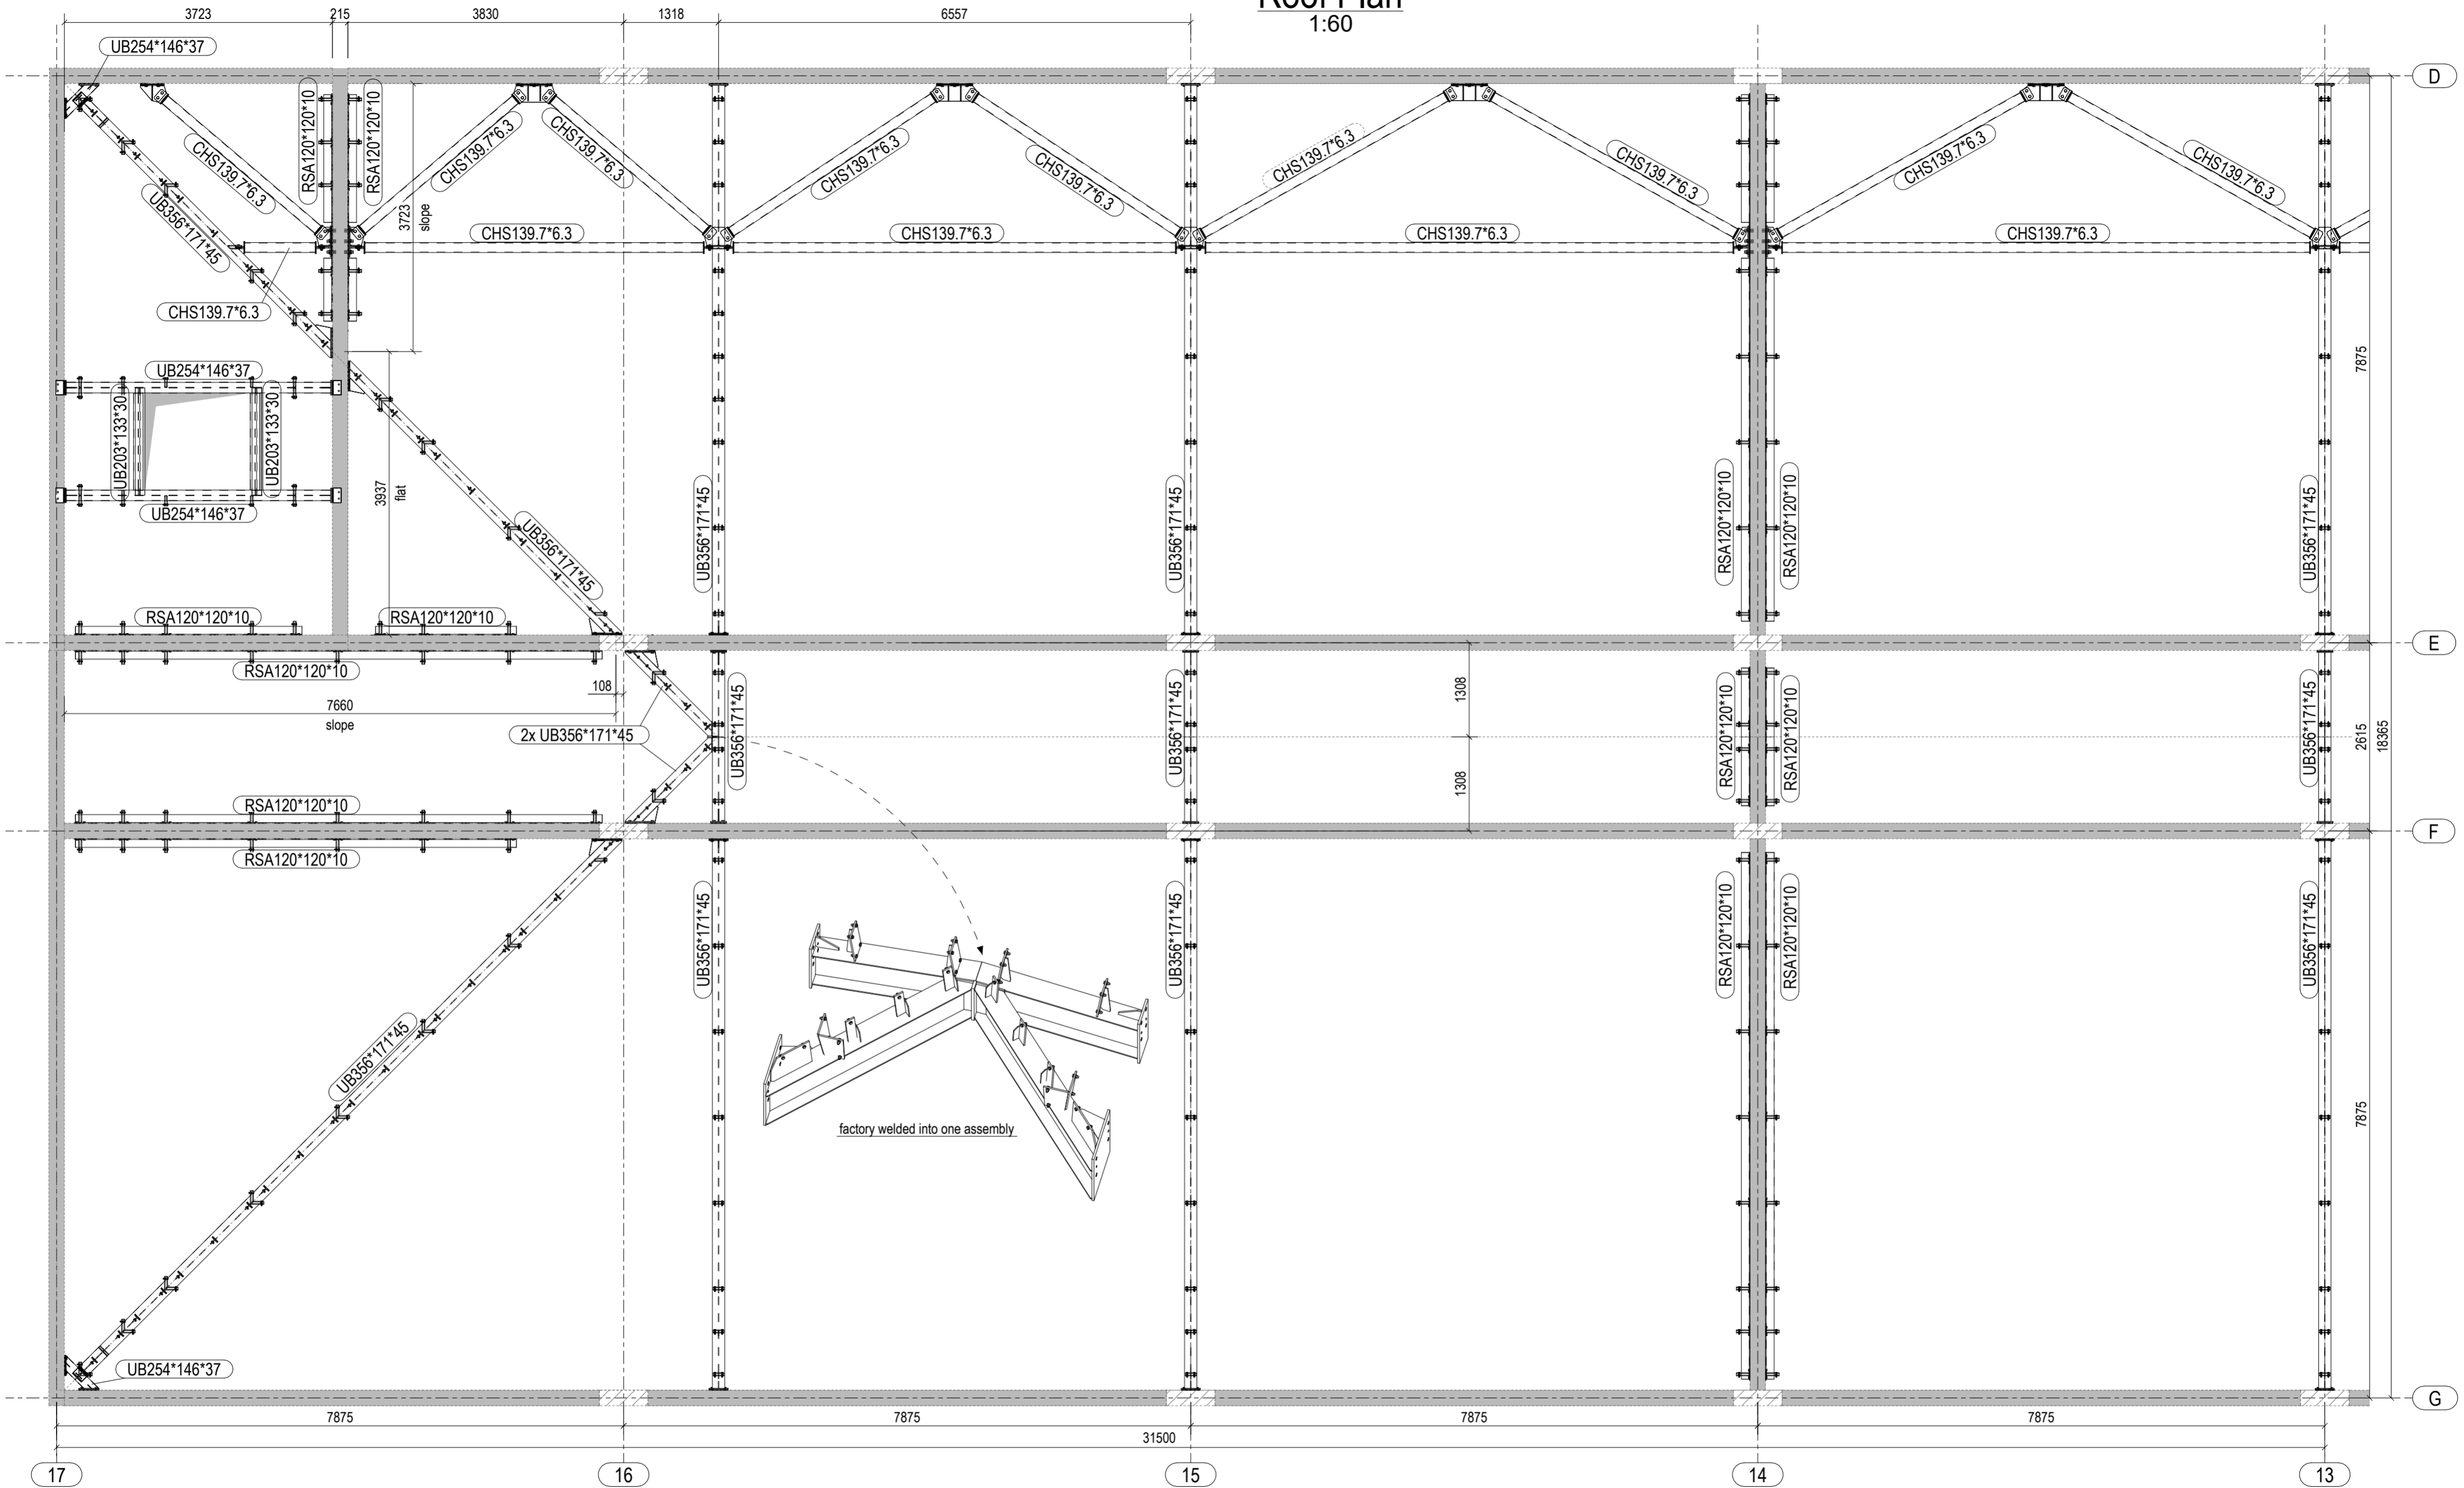

NOTES:

- Execution class EXC2 to IS EN 1090
- CE service category sc1
- All structural steel to be grade S355J2
- All bolts to comply with en-iso 4017 standard (fully threaded), grade 8.8 U.N.O.
- All bolts, screws and nuts to be sheradized in accordance with BS9421
- Structure to be painted. For painting spec. refer to Downs Associates Structural Steel Specification - 002.06
- All welds to be continuous 6mm fillet u.n.o.