




3D View  
1:80

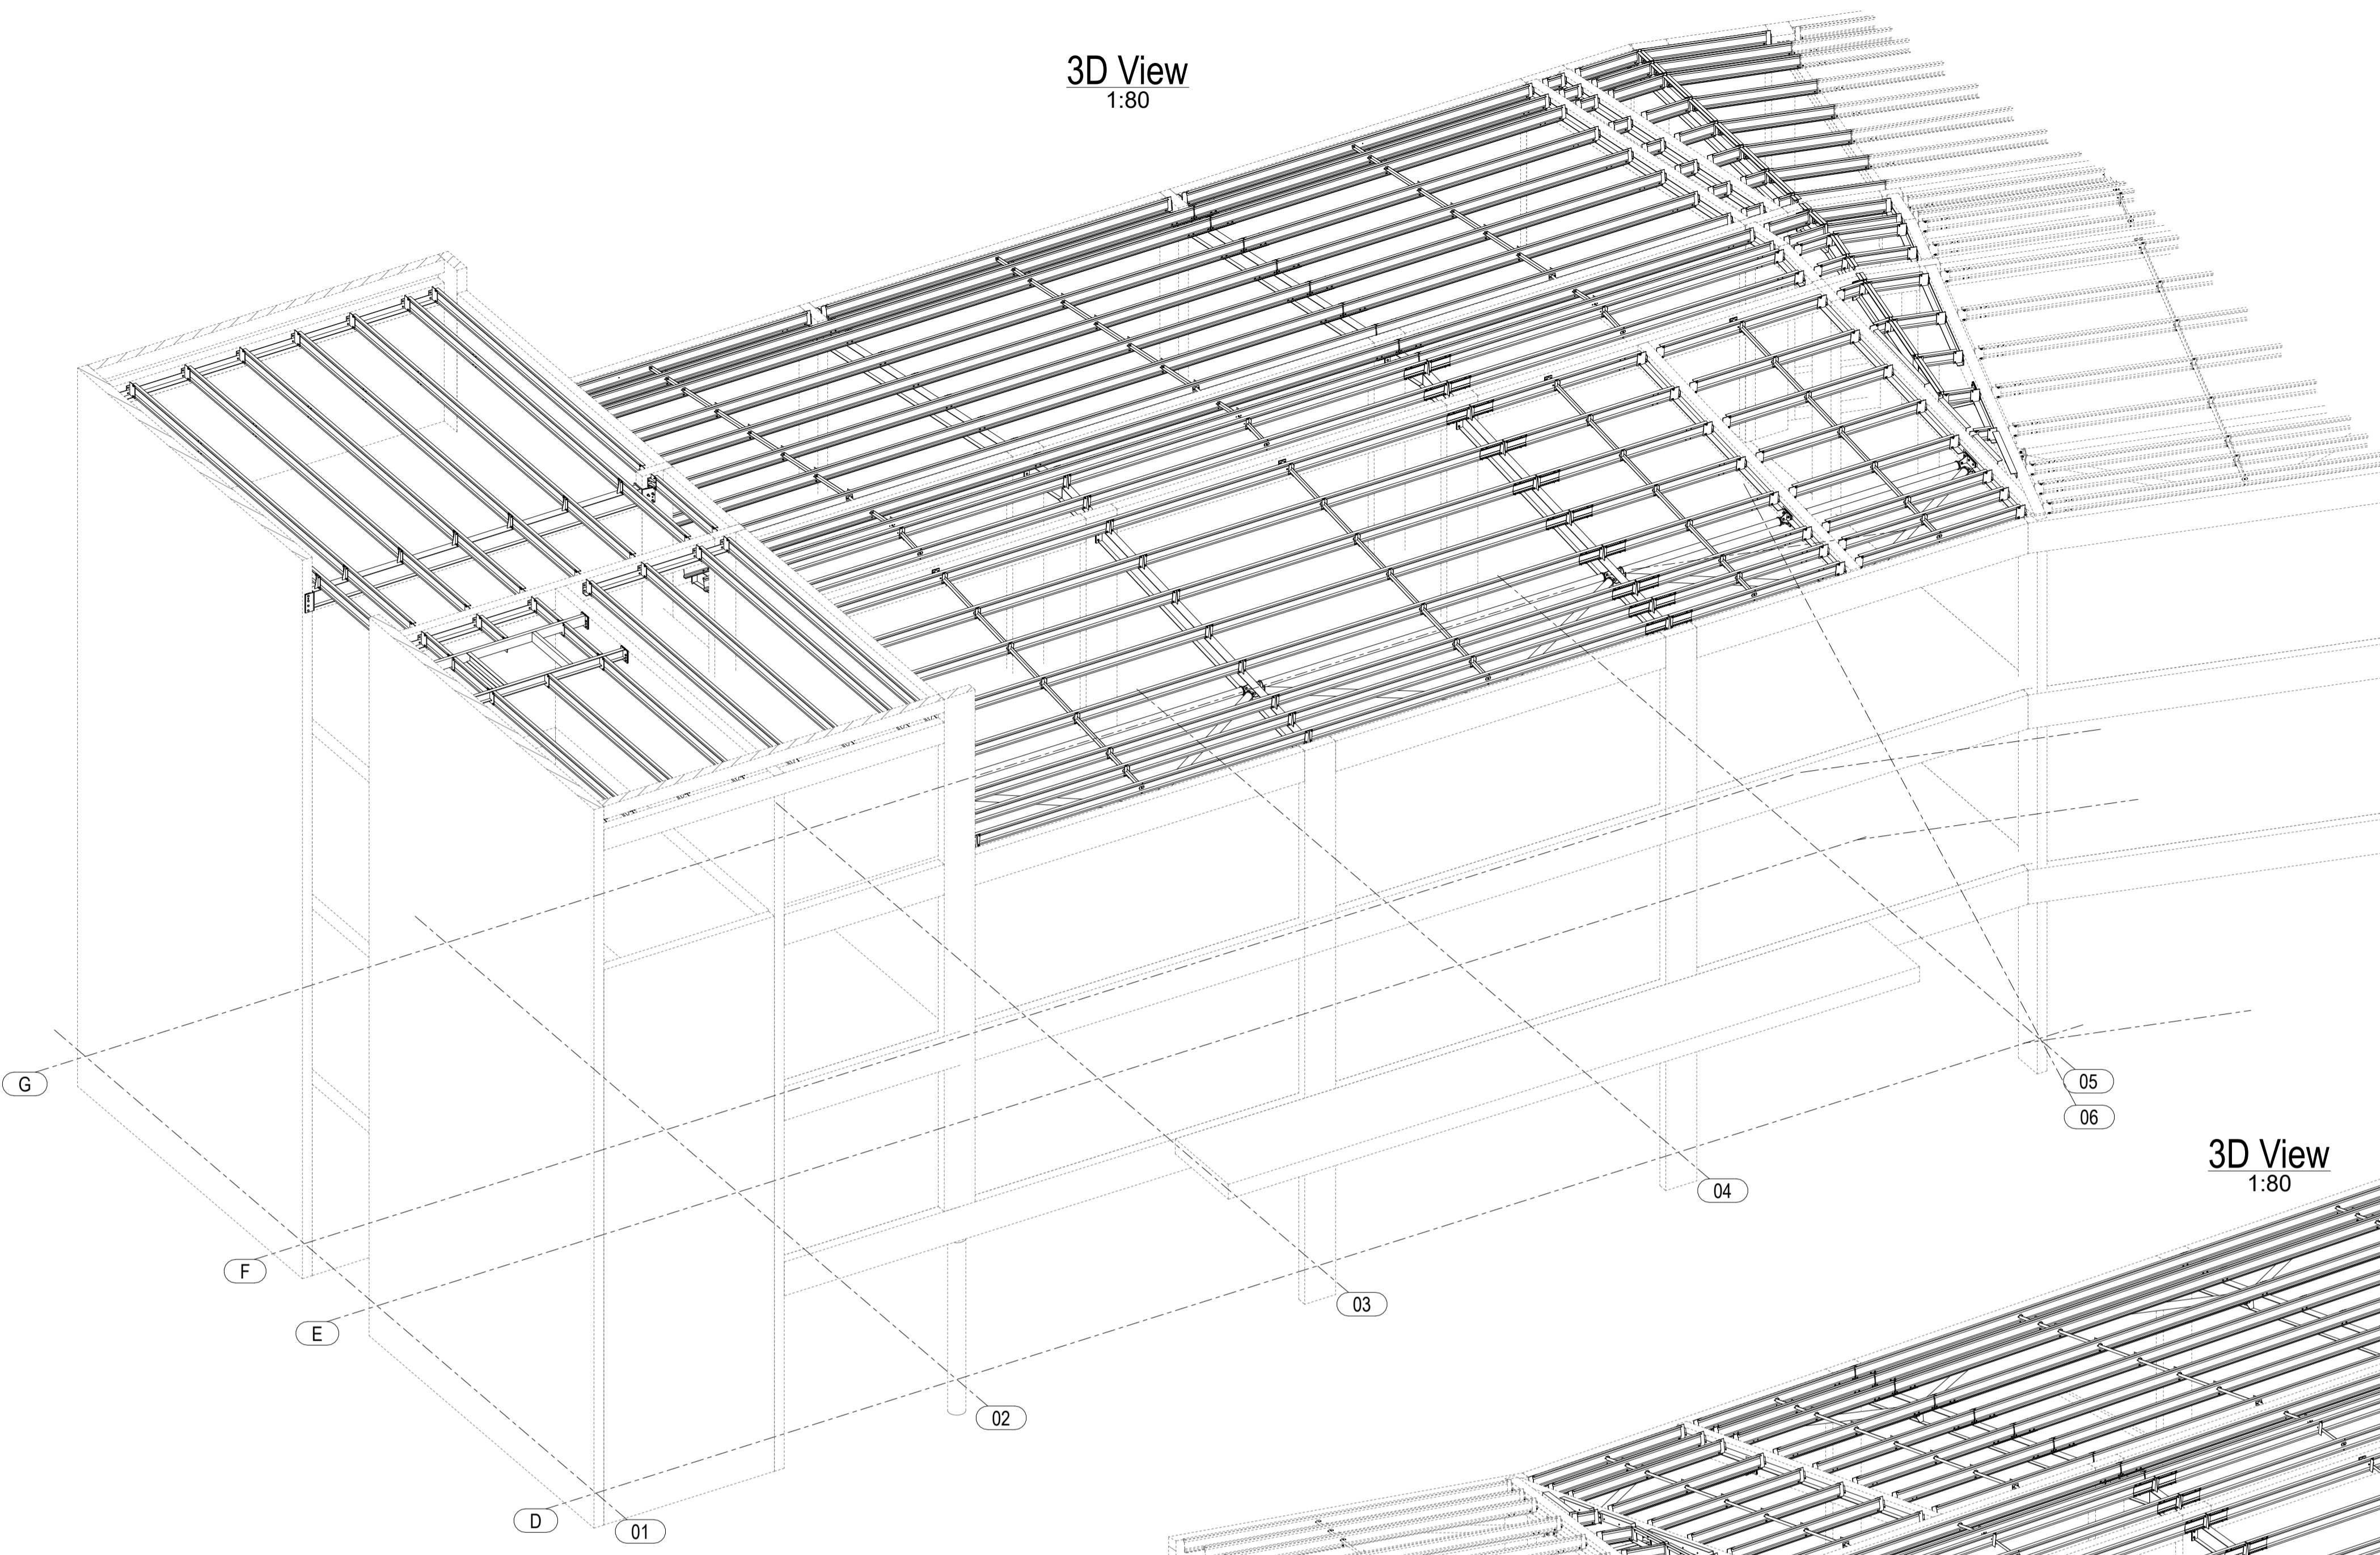

Key Plan

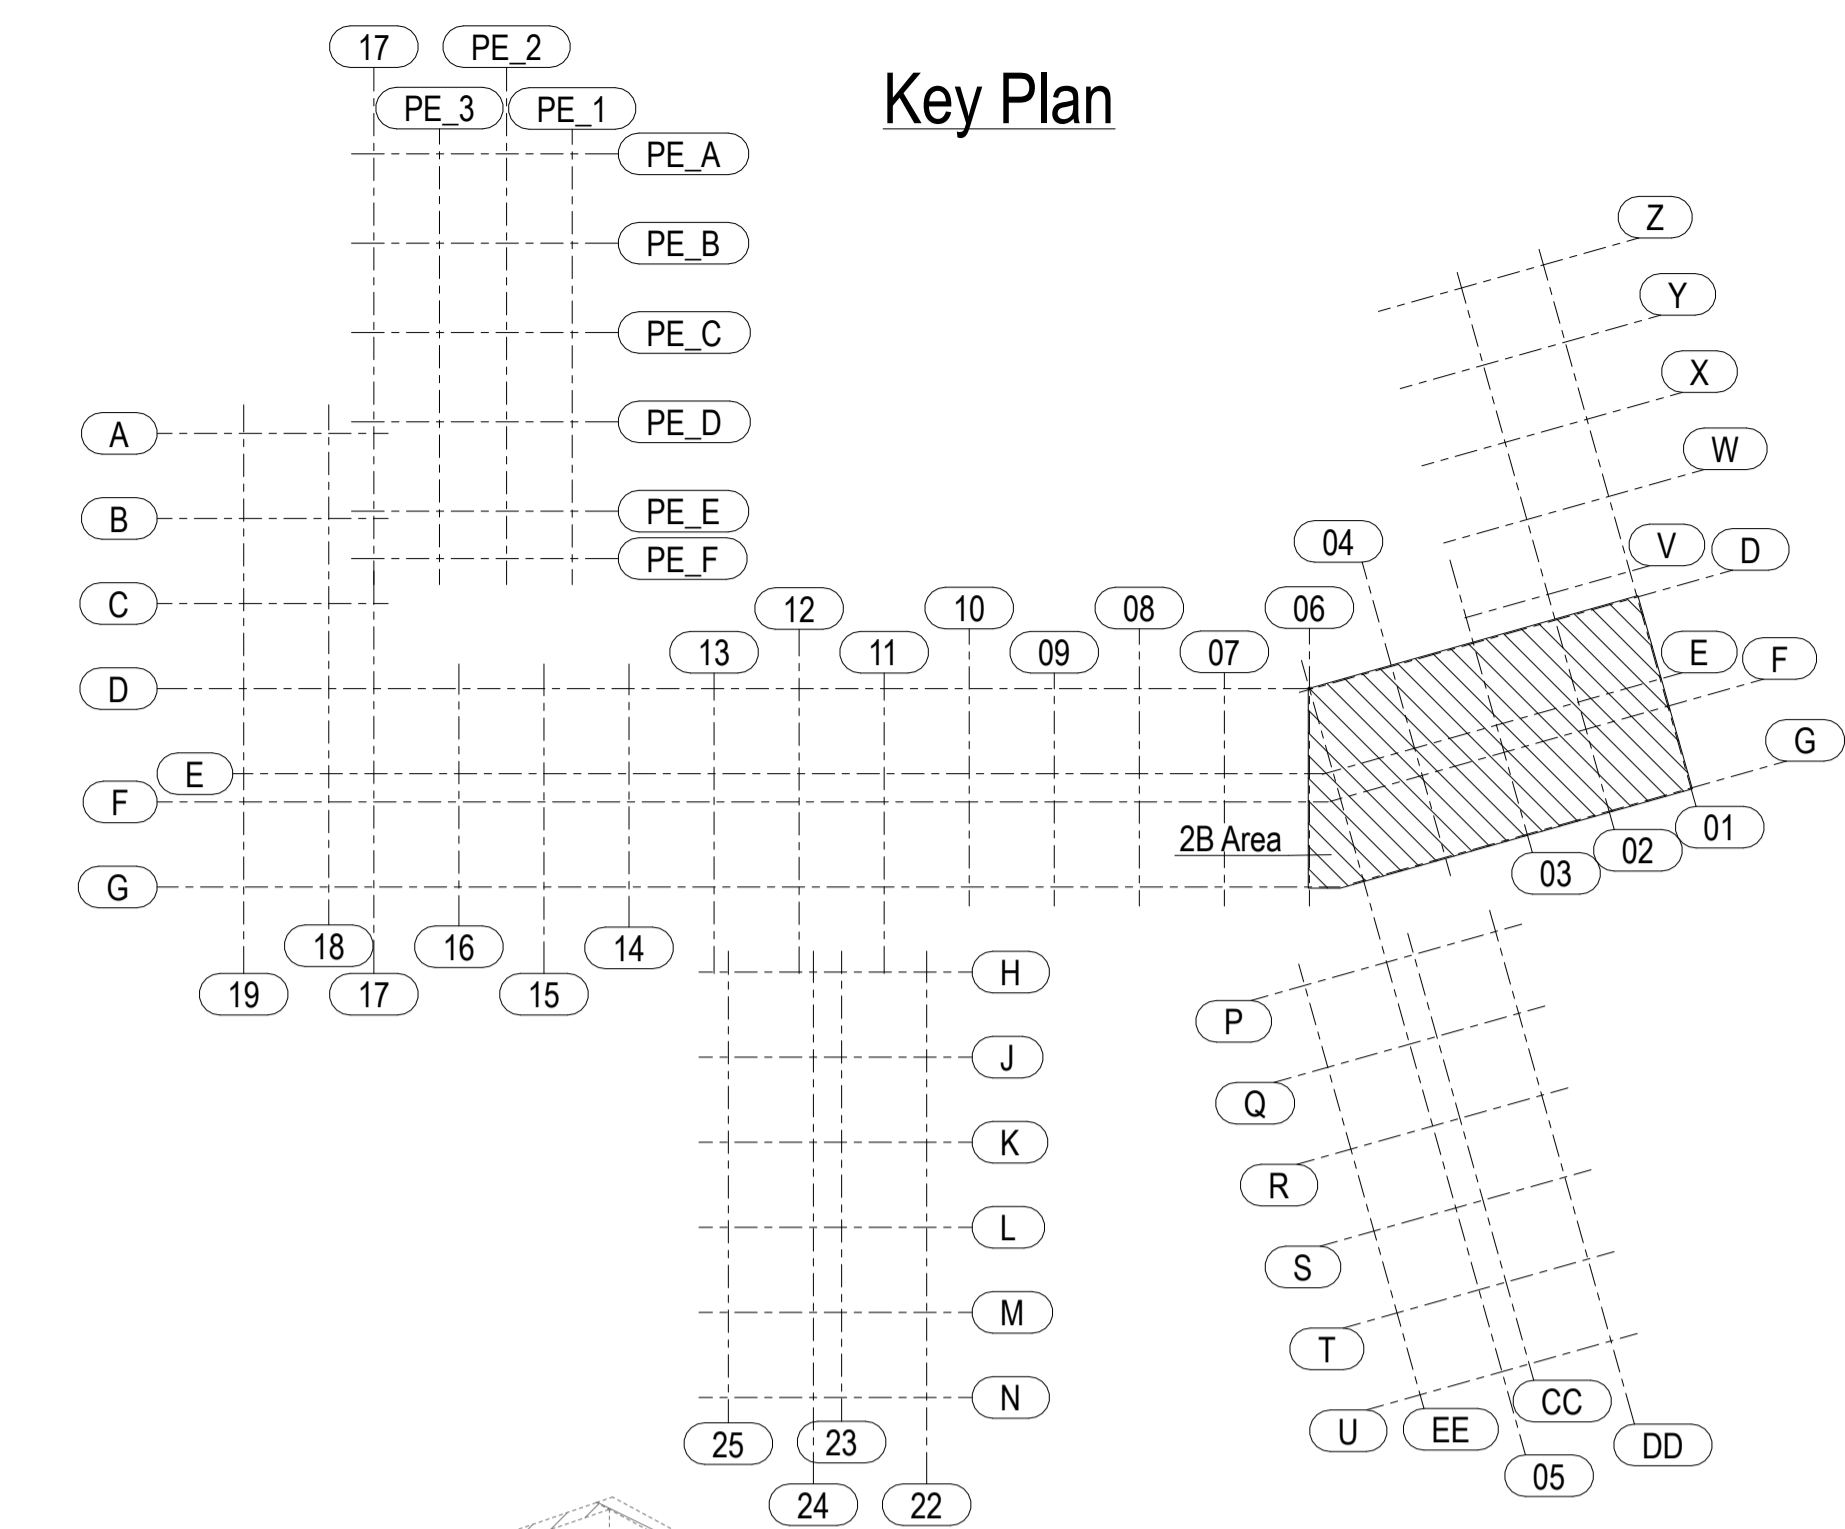

3D View  
1:80

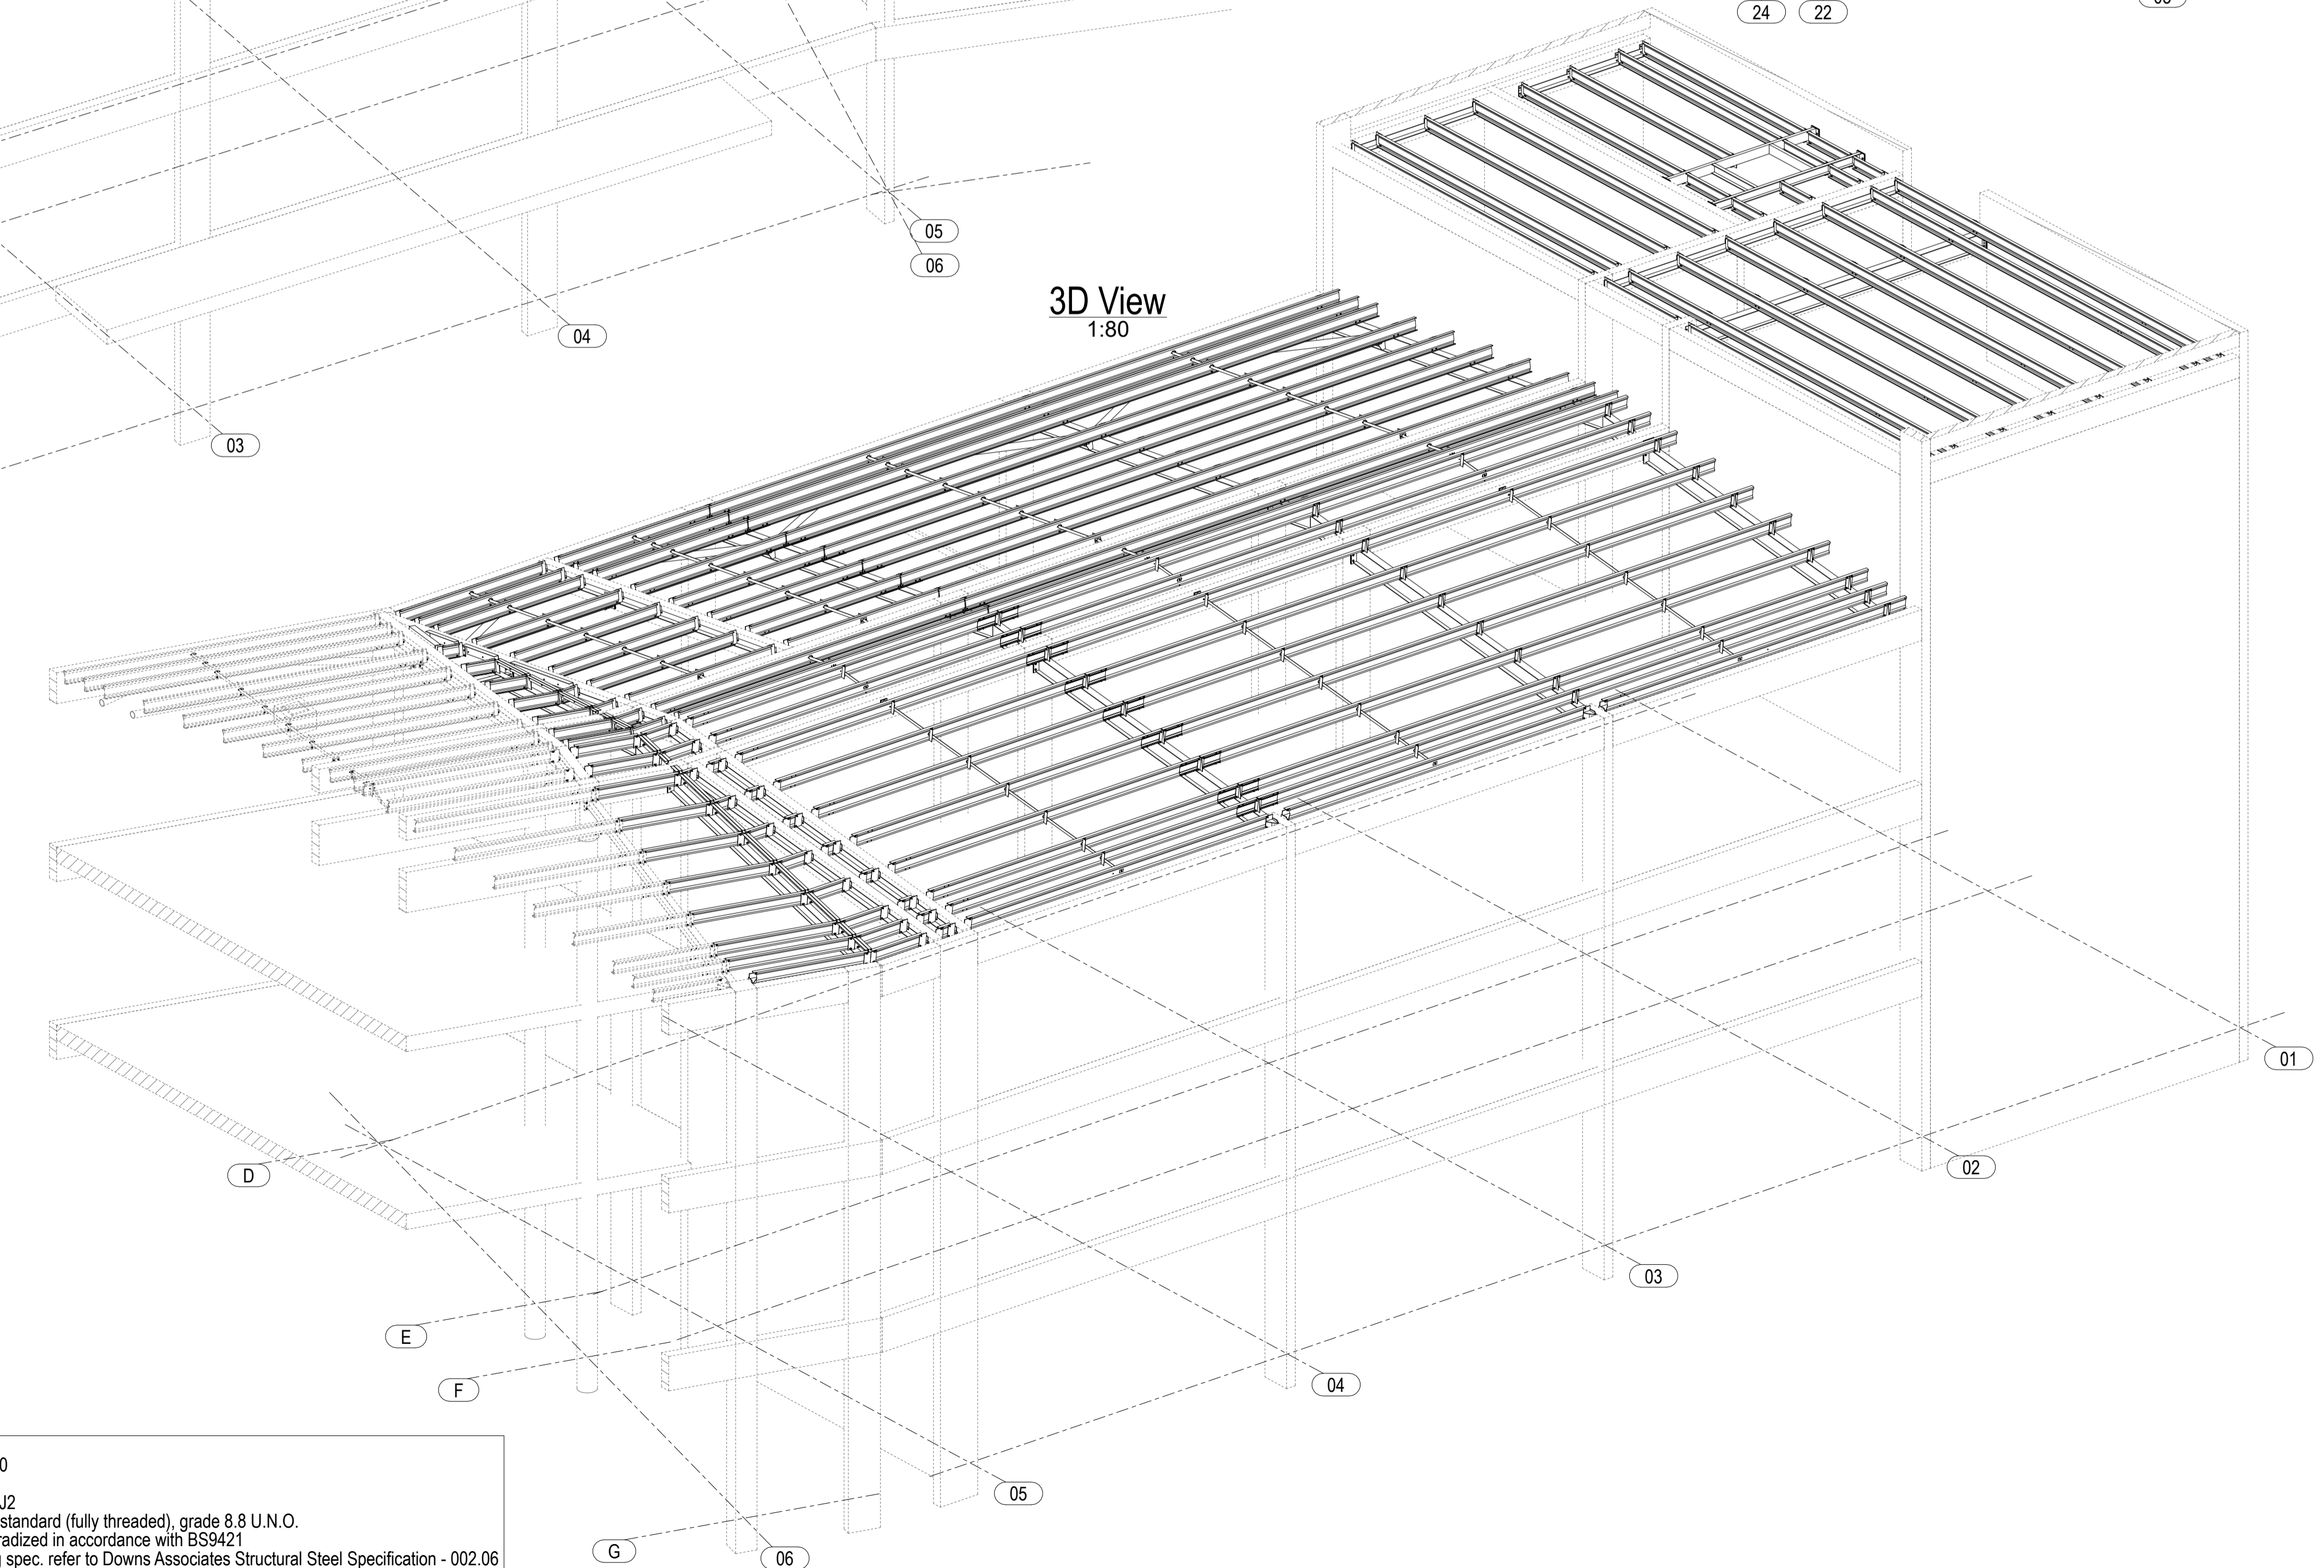

NOTES:  
 - Execution class EXC2 to IS EN 1090  
 - CE service category sc1  
 - All structural steel to be grade S355J2  
 - All bolts to comply with en-iso 4017 standard (fully threaded), grade 8.8 U.N.O.  
 - All bolts, screws and nuts to be sheradized in accordance with BS9421  
 - Structure to be painted. For painting spec. refer to Downs Associates Structural Steel Specification - 002.06  
 - All welds to be continuous 6mm fillet u.n.o.