



Column Plan over - ground floor

1:60

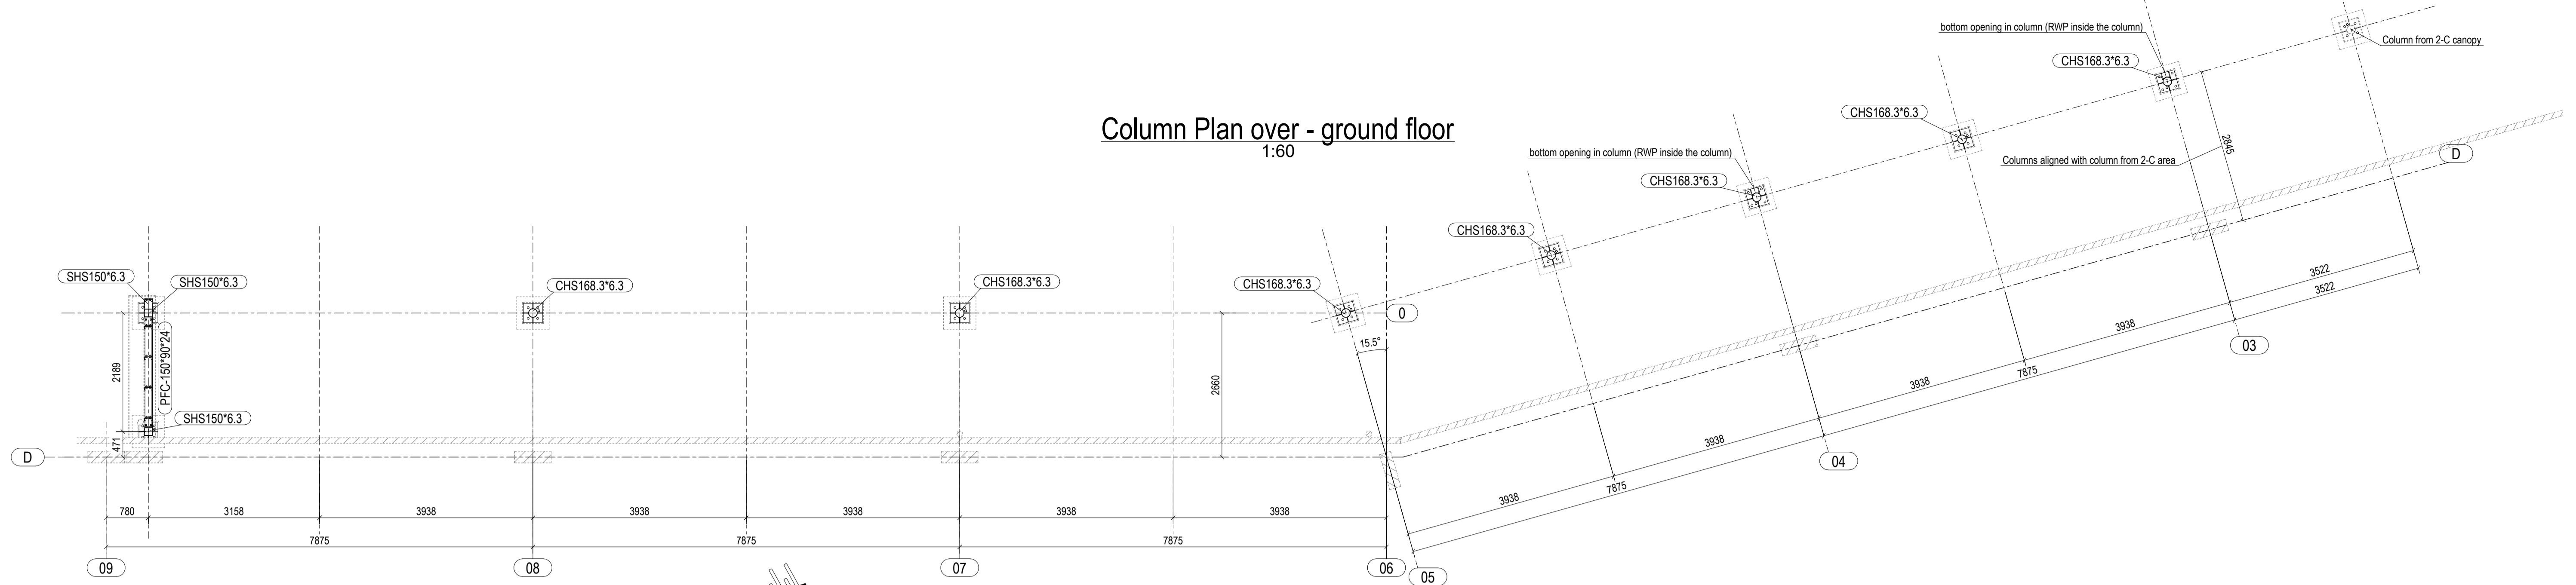


Main structure Plan - over ground floor

1:60

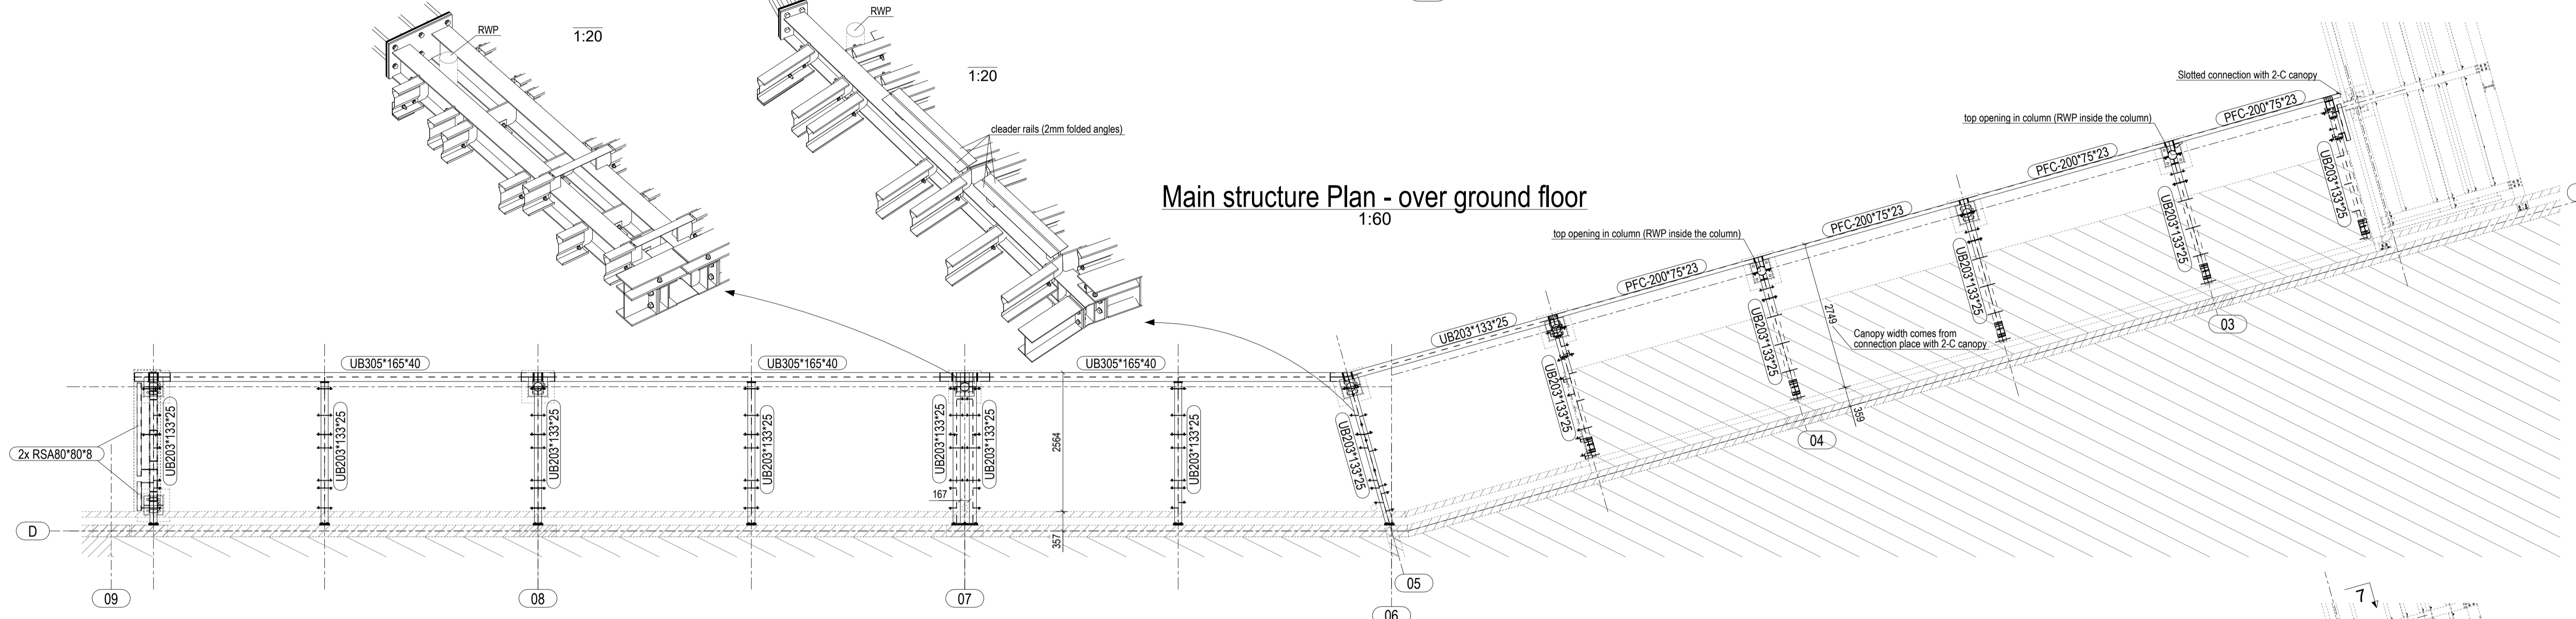

Secondary structure Plan - over ground floor

1:60

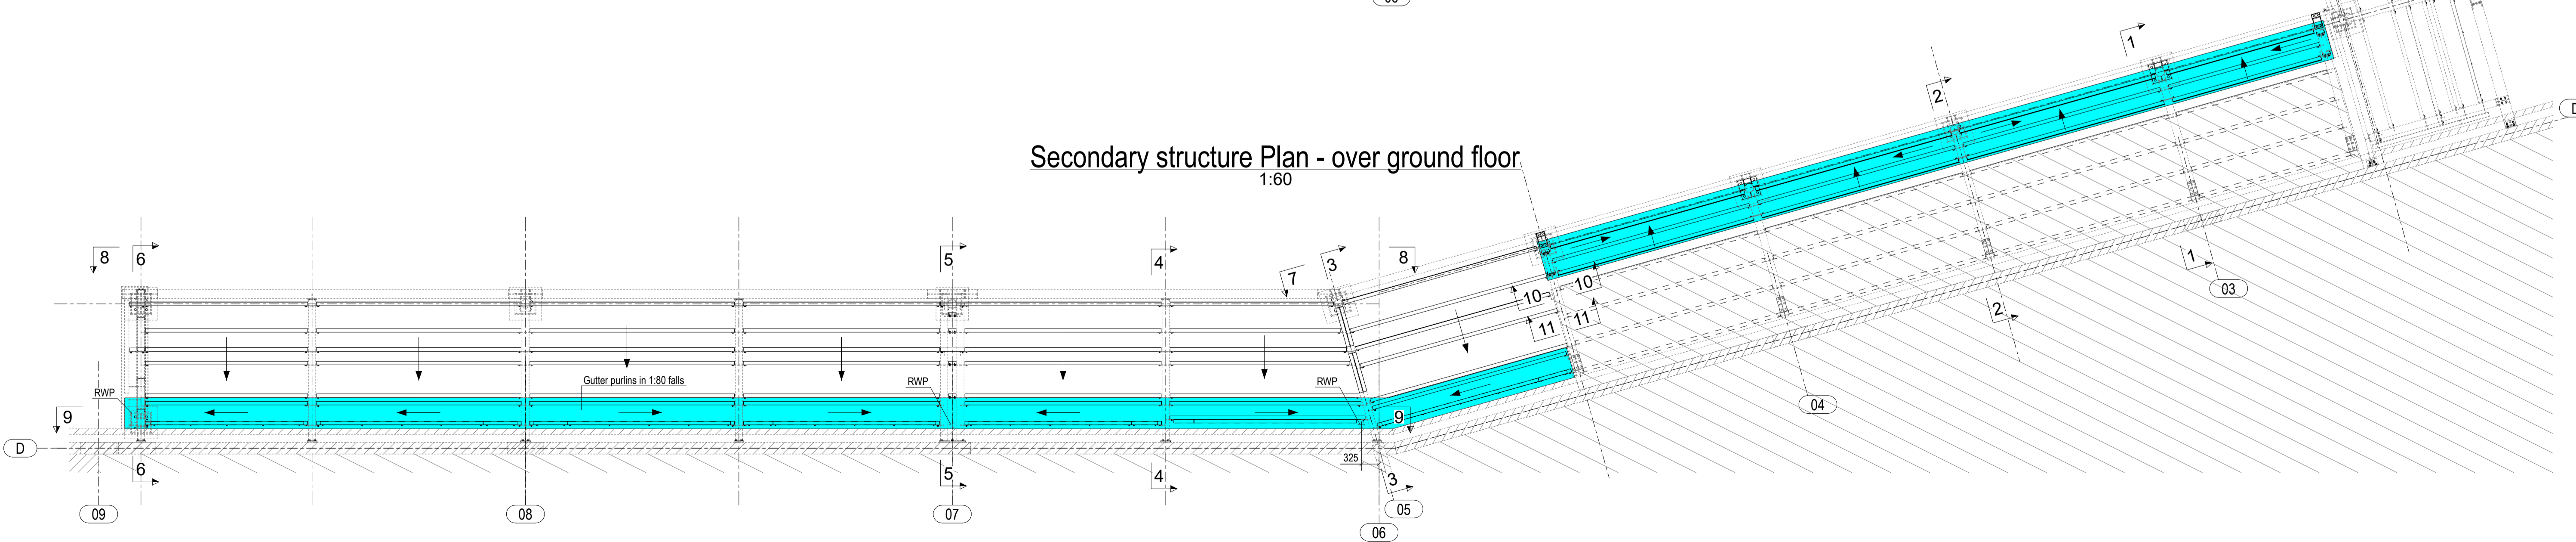

ALL PURLINS TO BE KINGSPAN-KINGSPAN-M205065120 (SINGLE SPAN)

- NOTES:
- Execution class EXC2 to IS EN 1090
 - CE service category SC1
 - All structural steel to be grade S355J2
 - All bolts to comply with en-iso 4017 standard (fully threaded), grade 8.8 U.N.O.
 - All bolts, screws and nuts to be sheradized in accordance with BS9421
 - Steelwork to be galvanised - refer to Downs Associates Structural Steel Specification - 002.05
 - All welds to be continuous 6mm fillet u.n.o.