


Montageplan, 1. sal

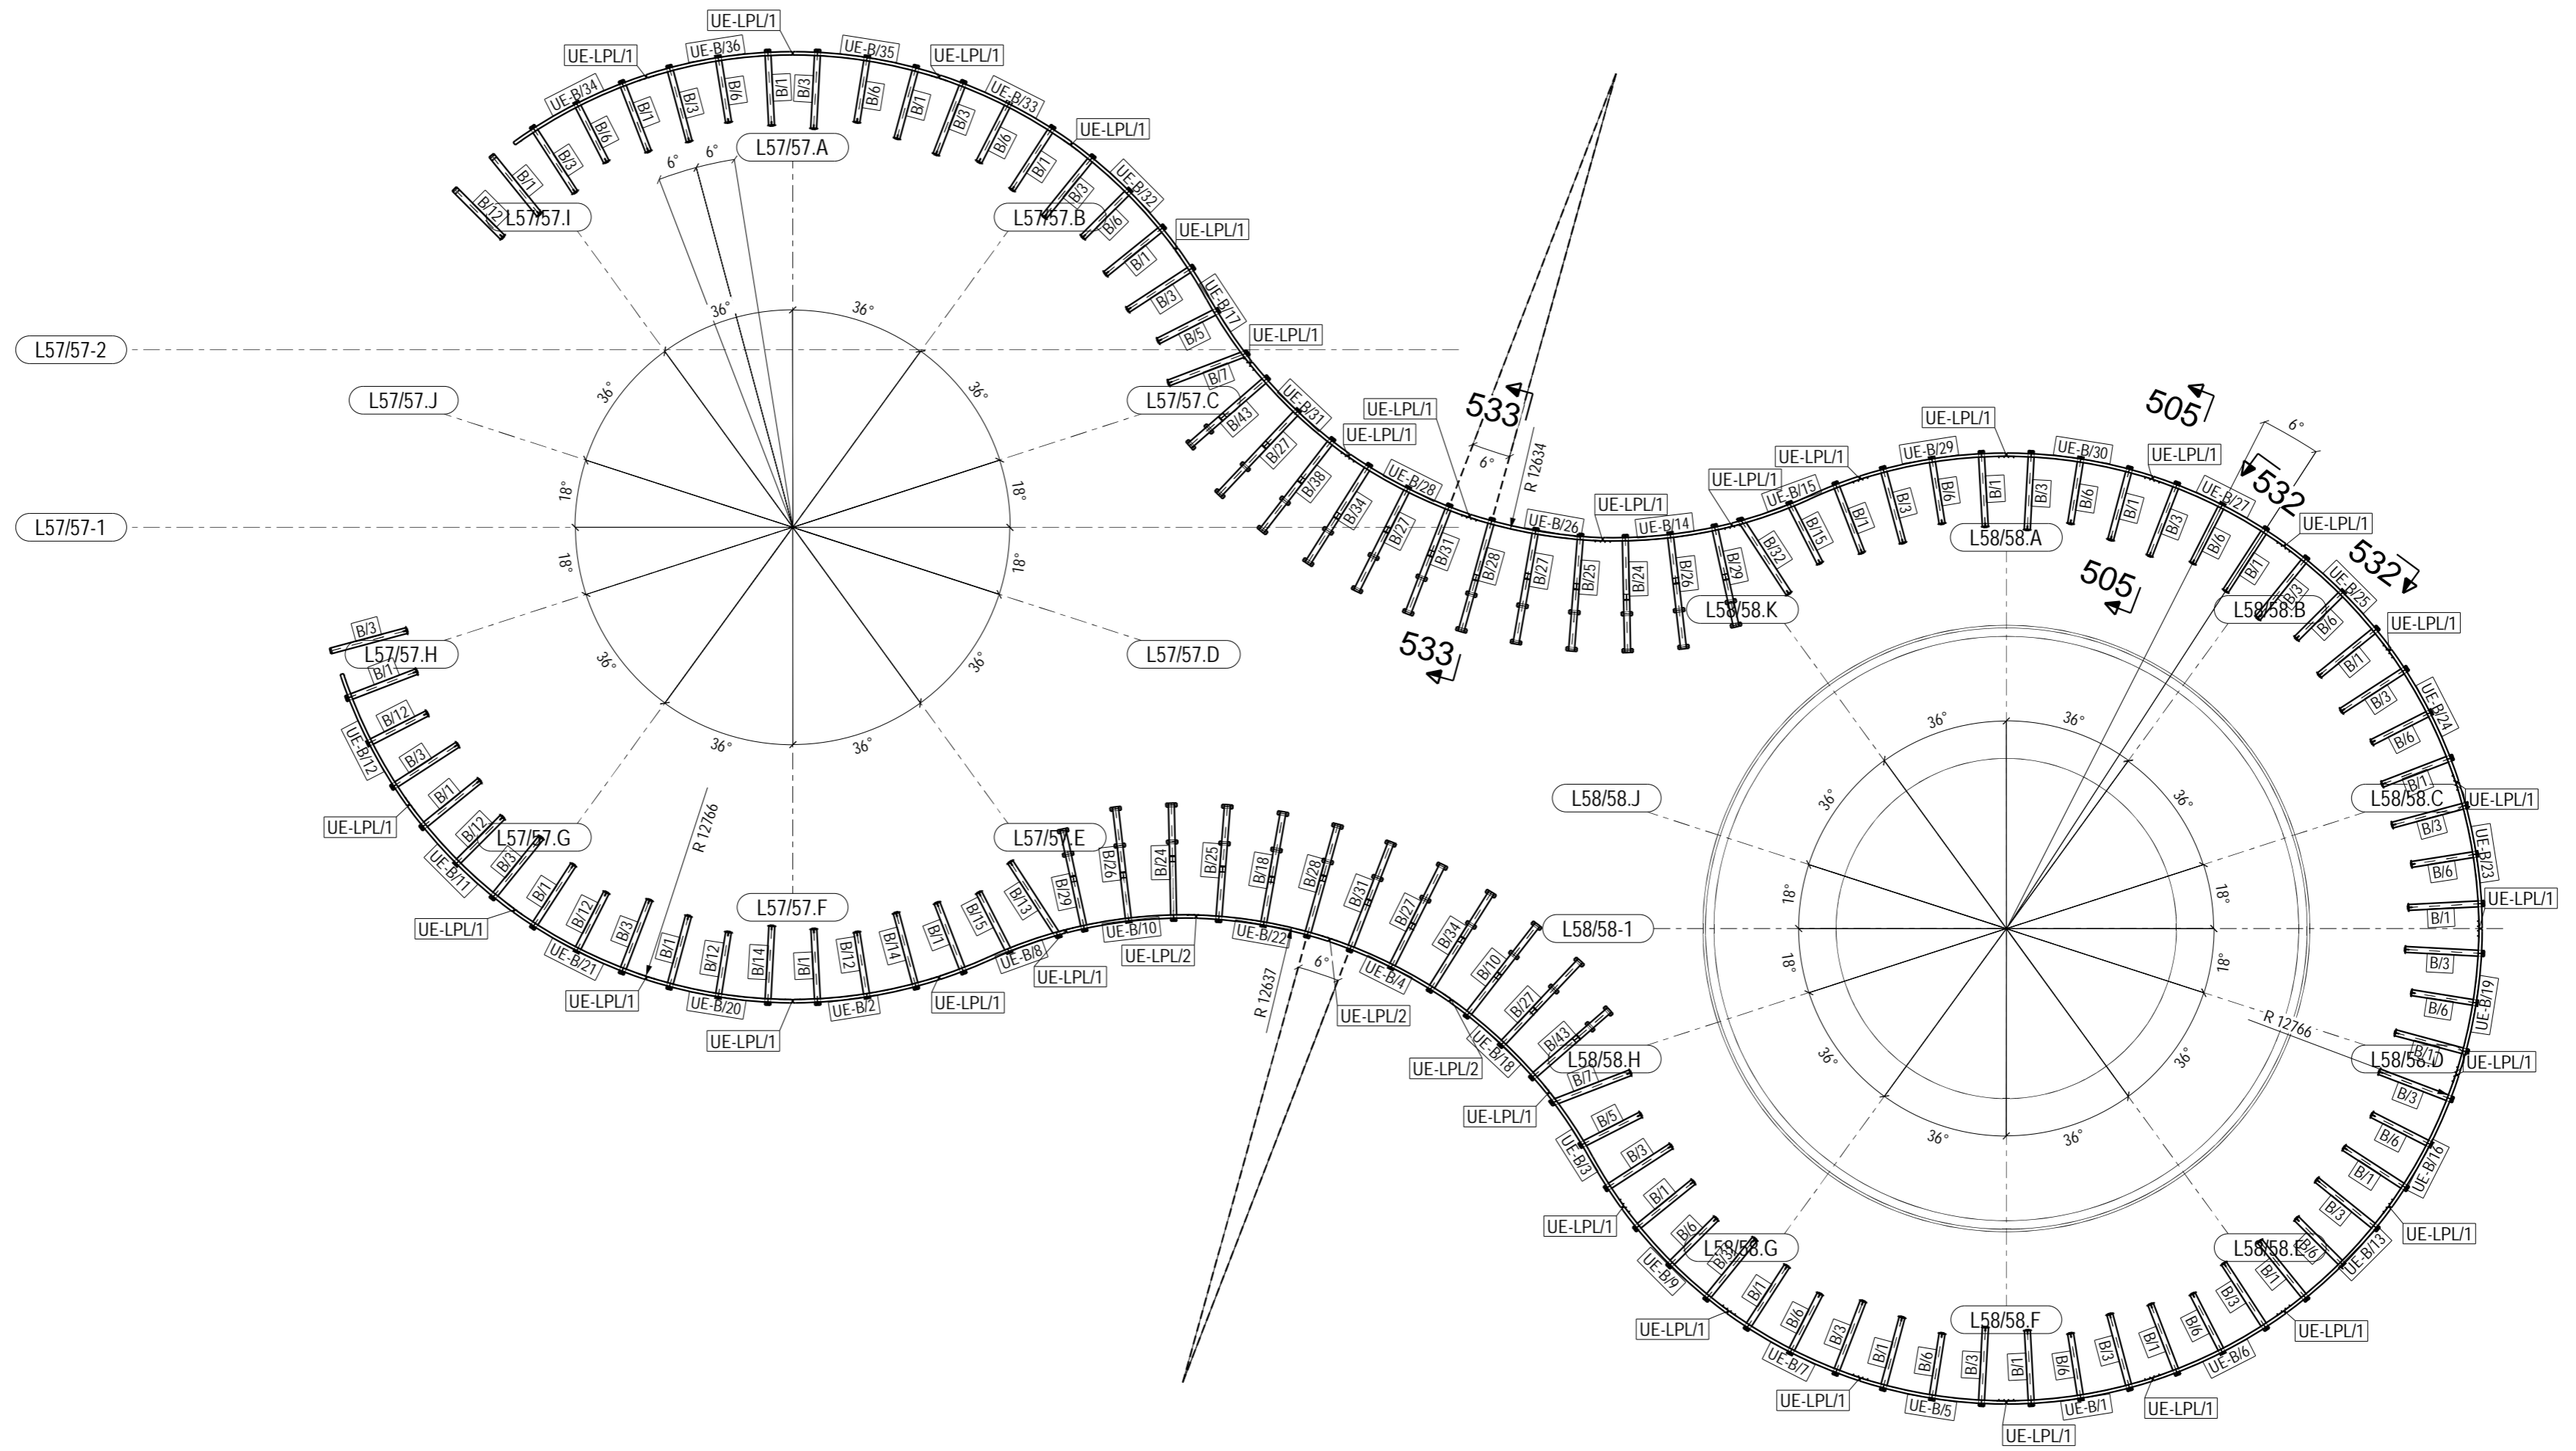

No	REV MARK	REVISION DESCRIPTION	CREATED	APPROVED	REV. DATE
----	----------	----------------------	---------	----------	-----------



PROJECT	NAME	DESIGNER:
Sent for approval	Montageplan, 1. sal	EXC SCALE
Sent to production		1:150
		ORDER NO.:
		DRAWING No.:
		01