


Block G: First Floor Wall Layout  
1:100

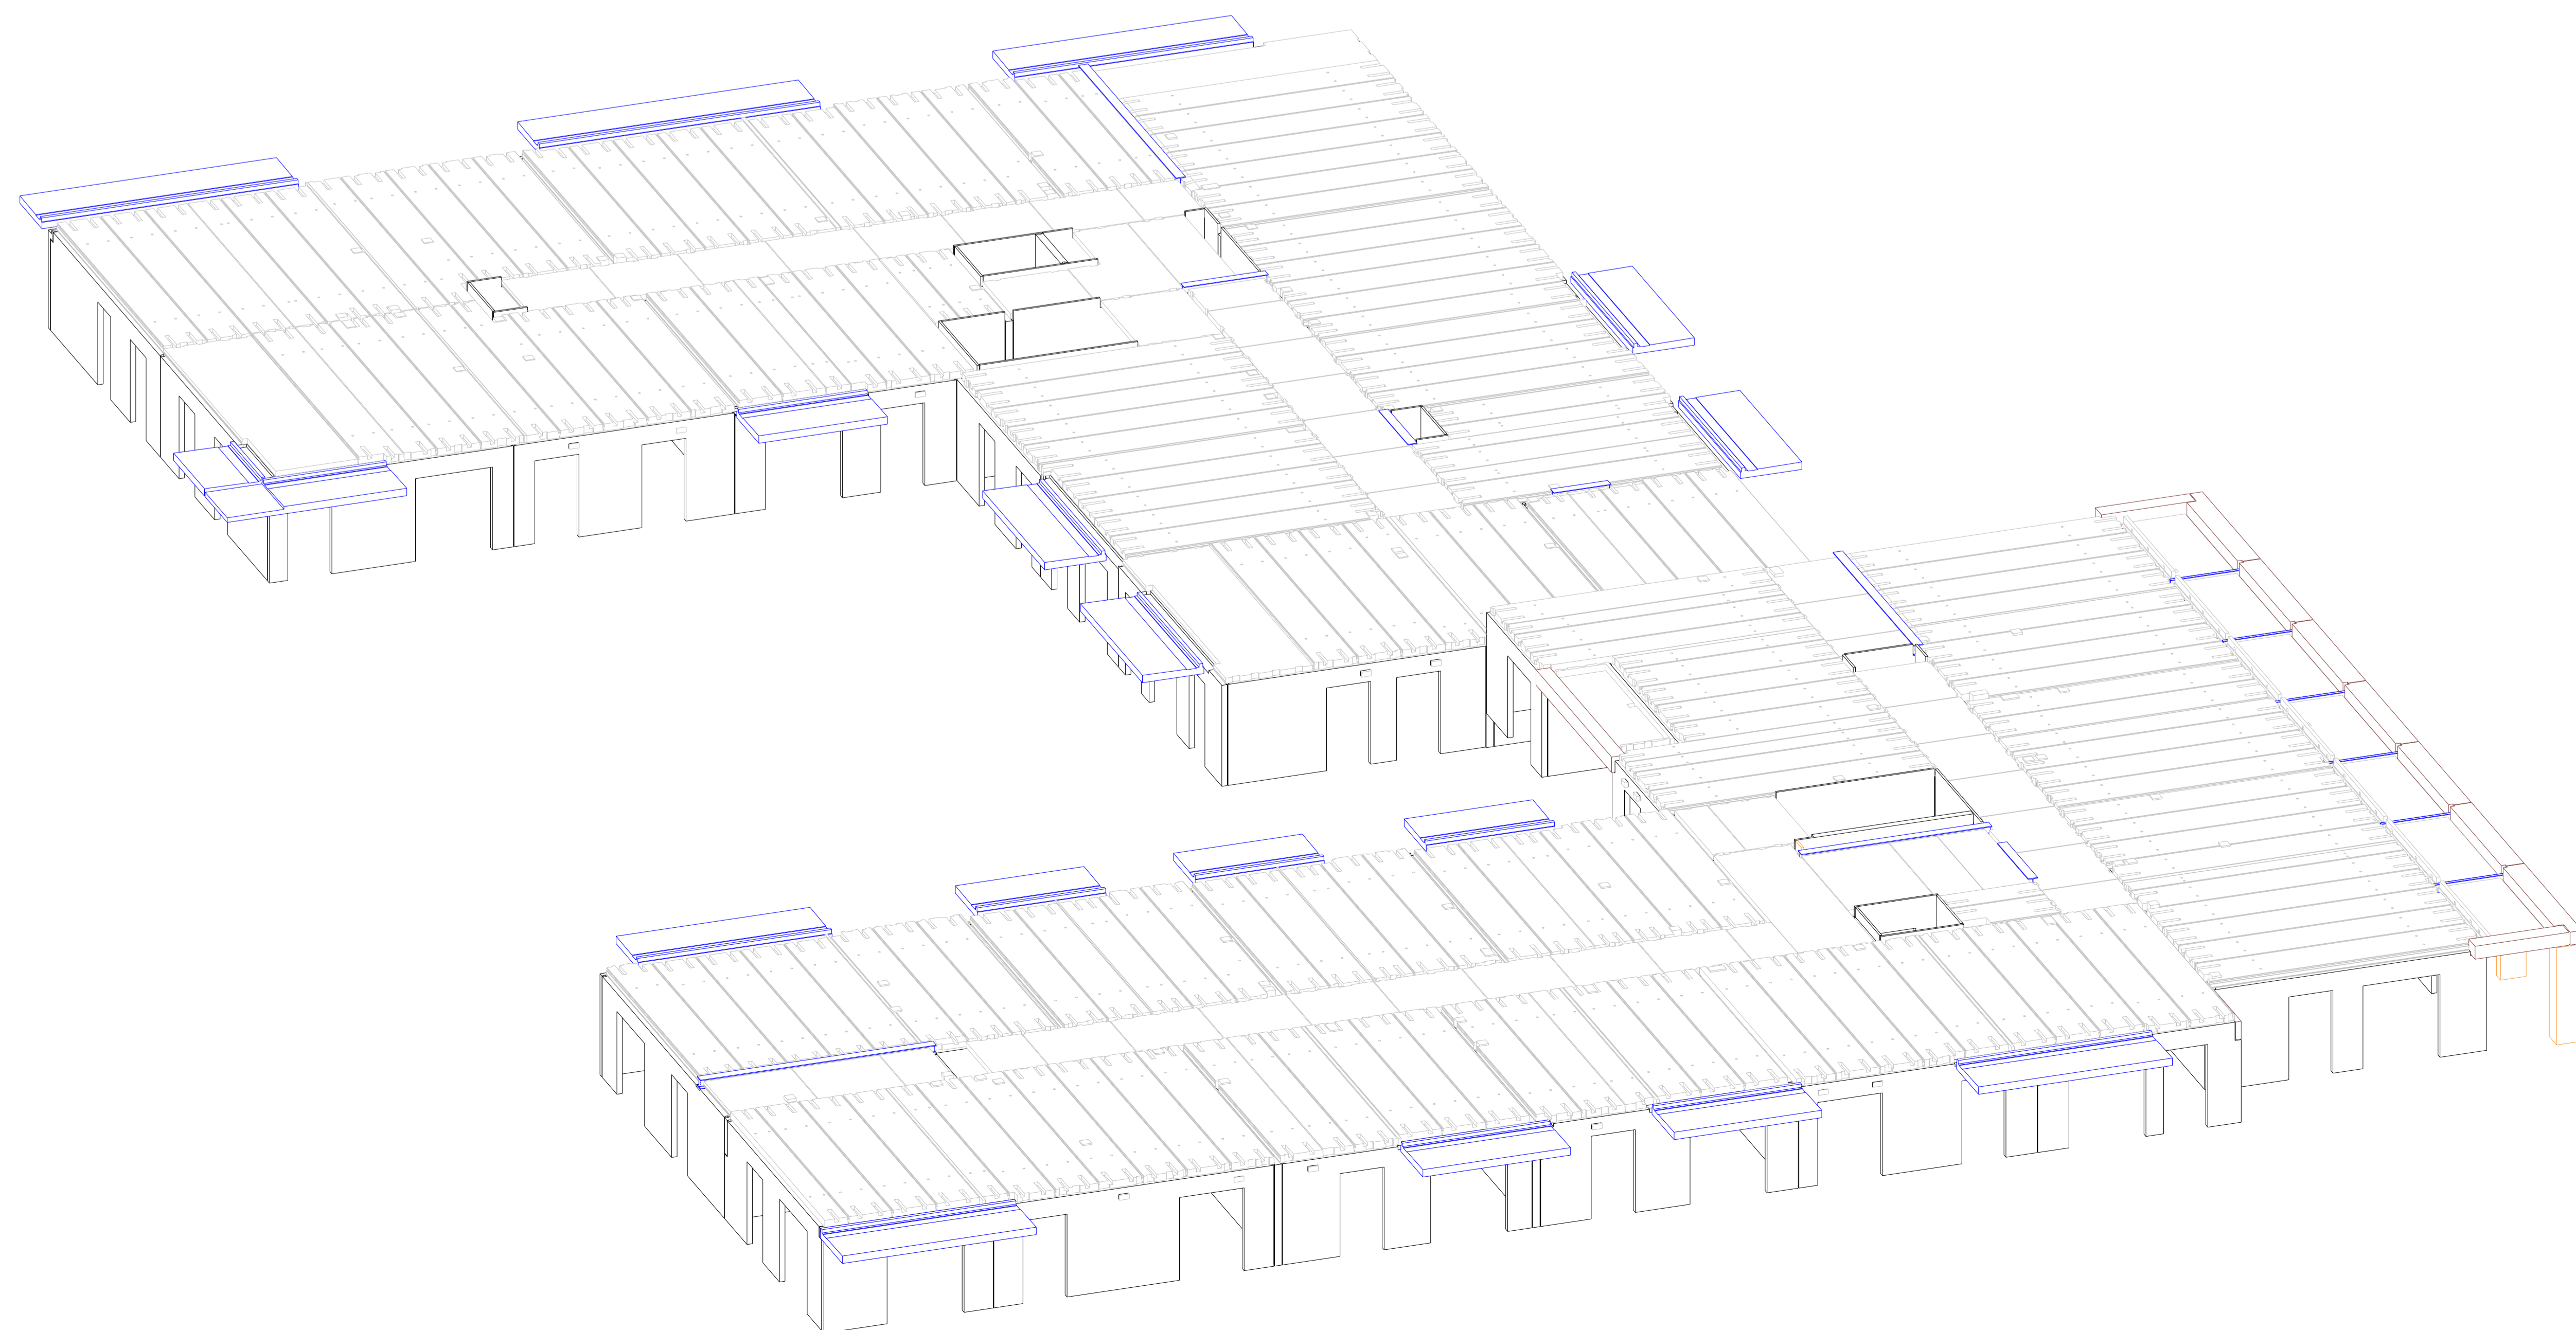

3D view  
1:100