


AKSE 2
1:50

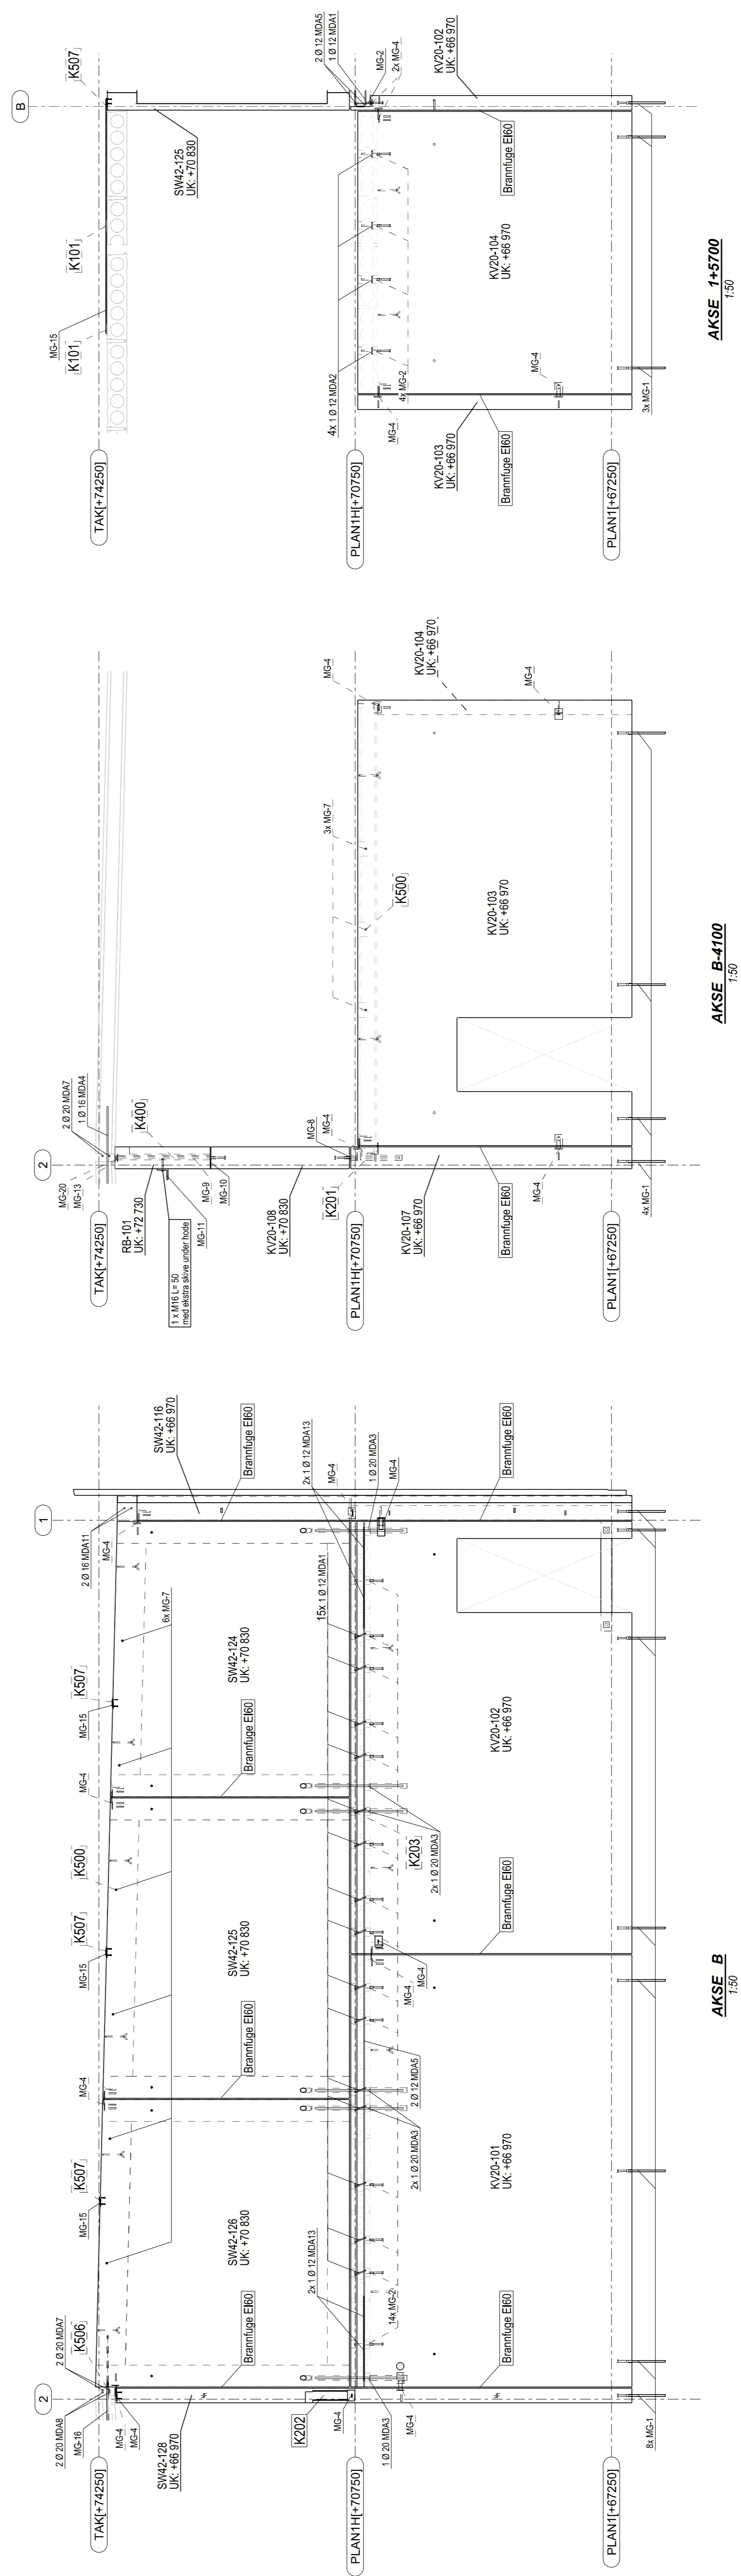

AKSE B
1:50

AKSE B-4100
1:50

AKSE 1+5700
1:50