
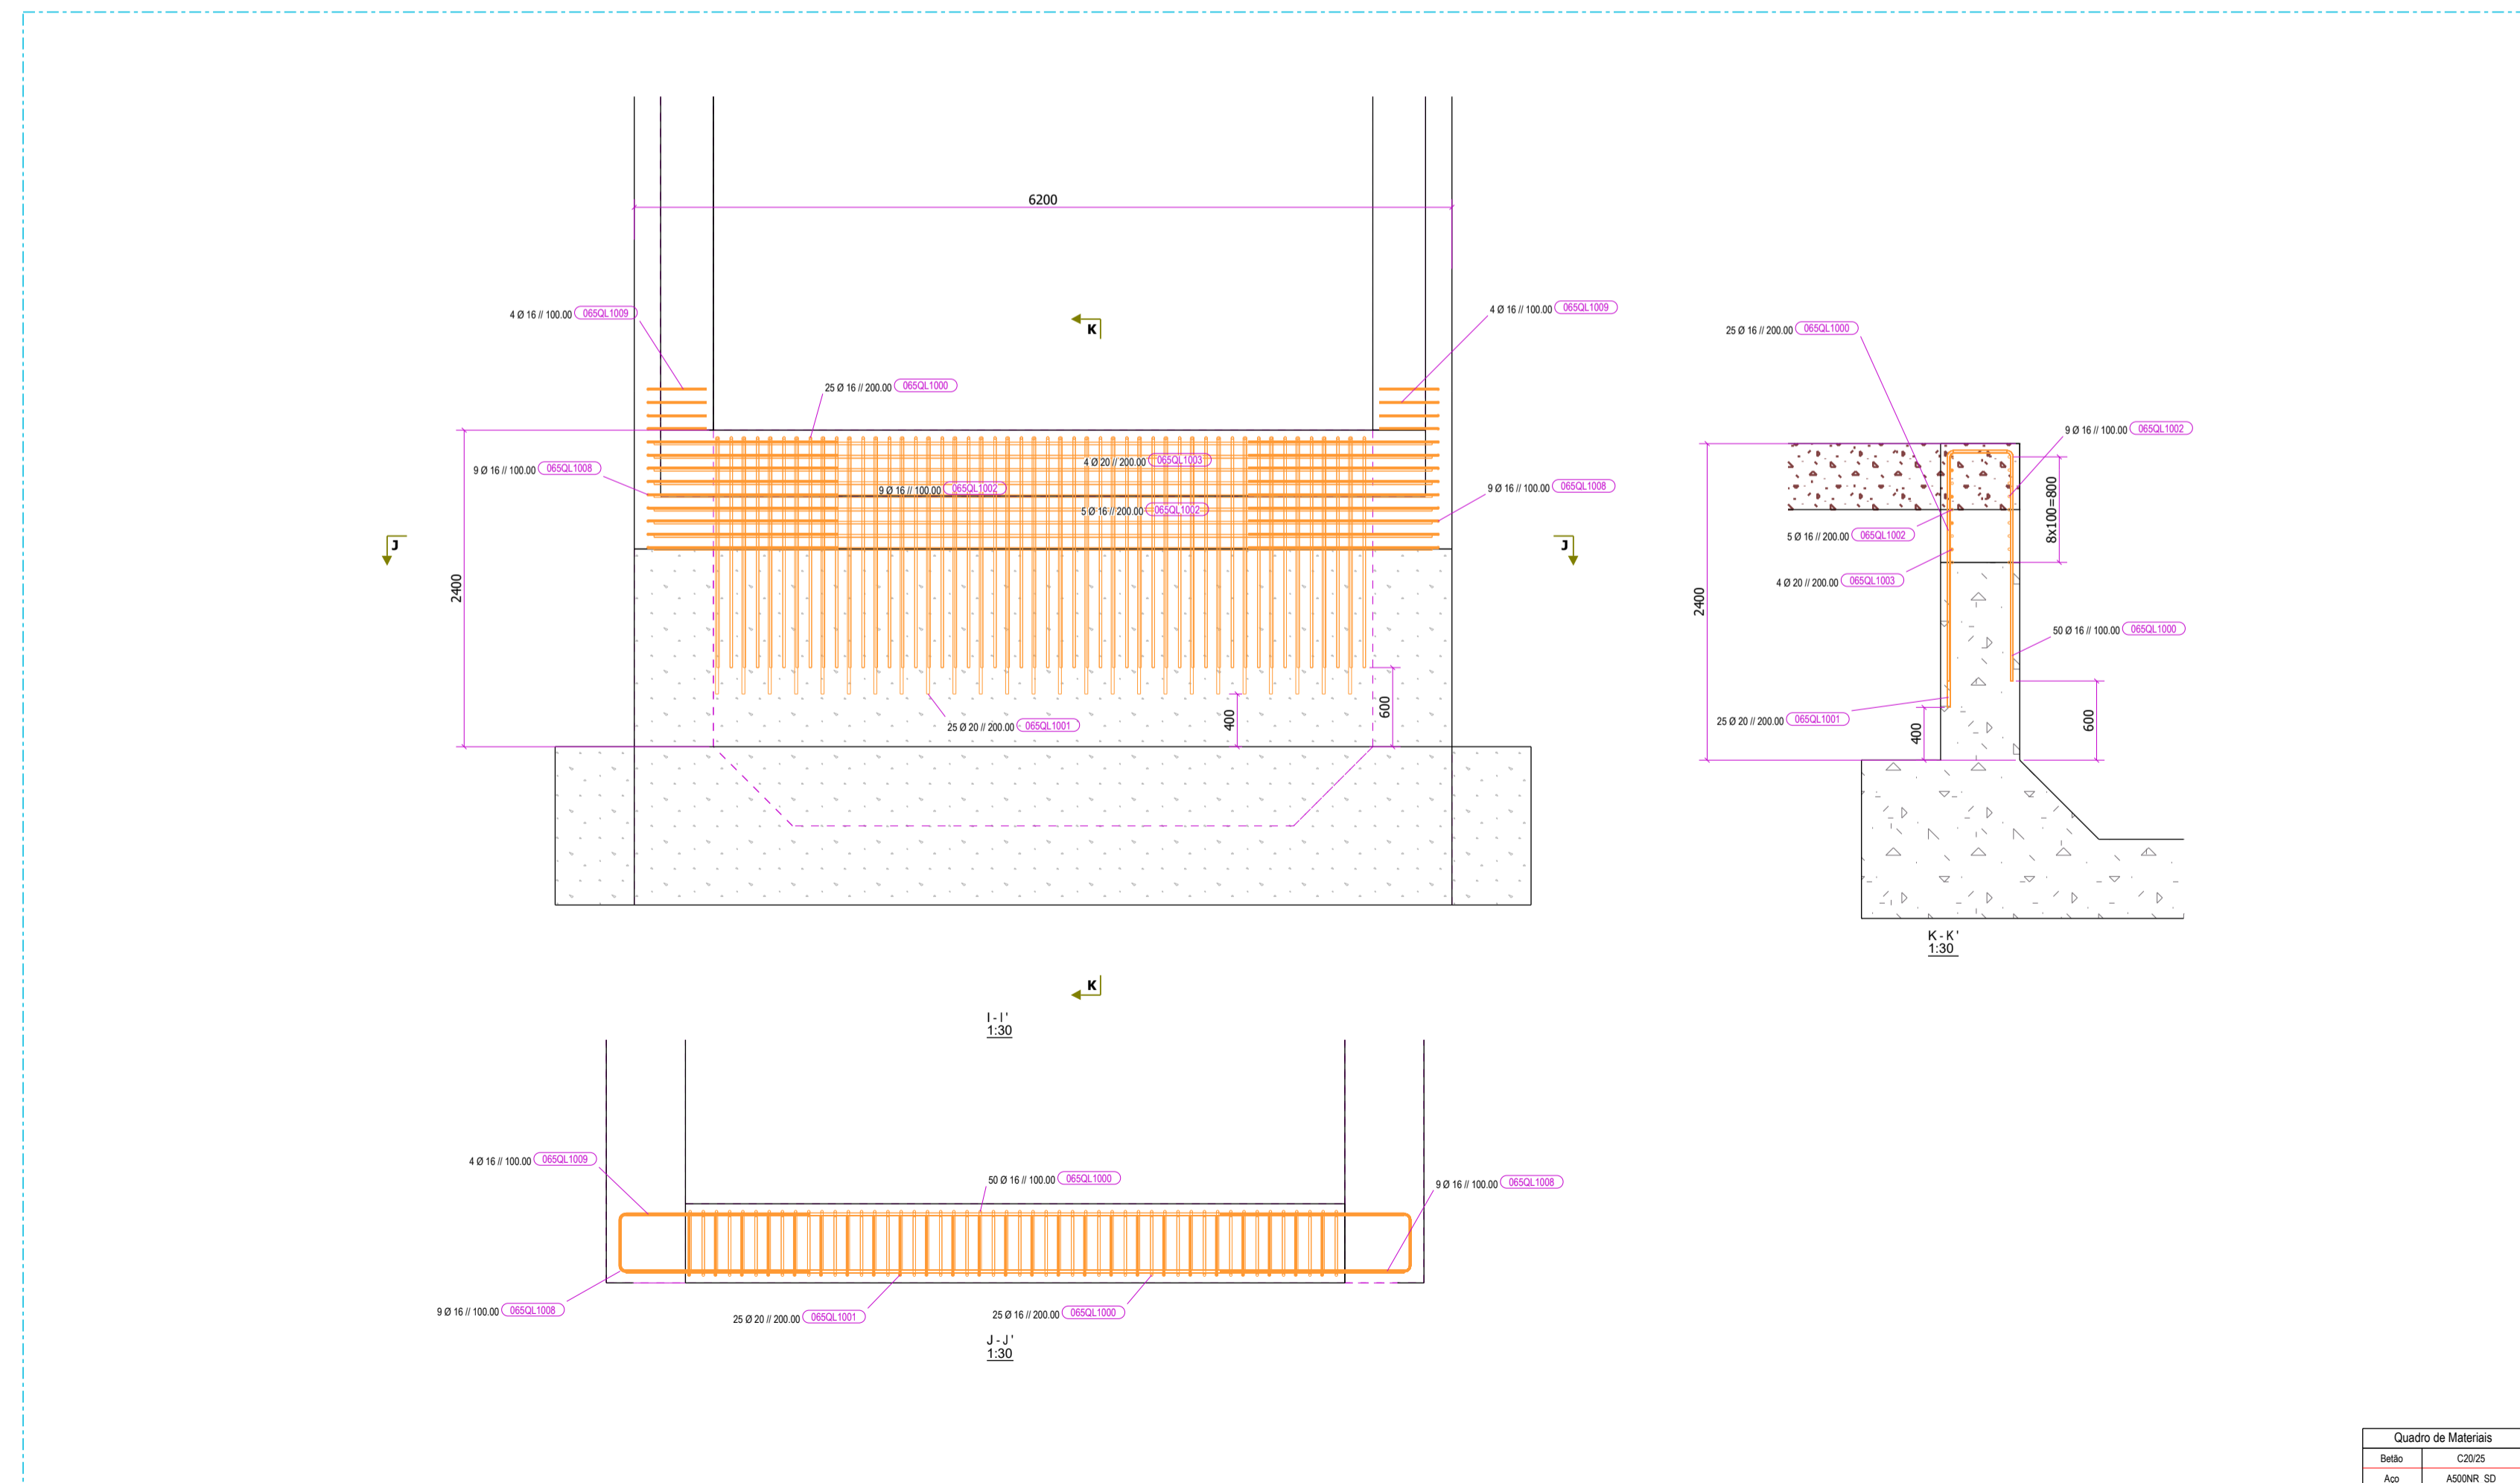
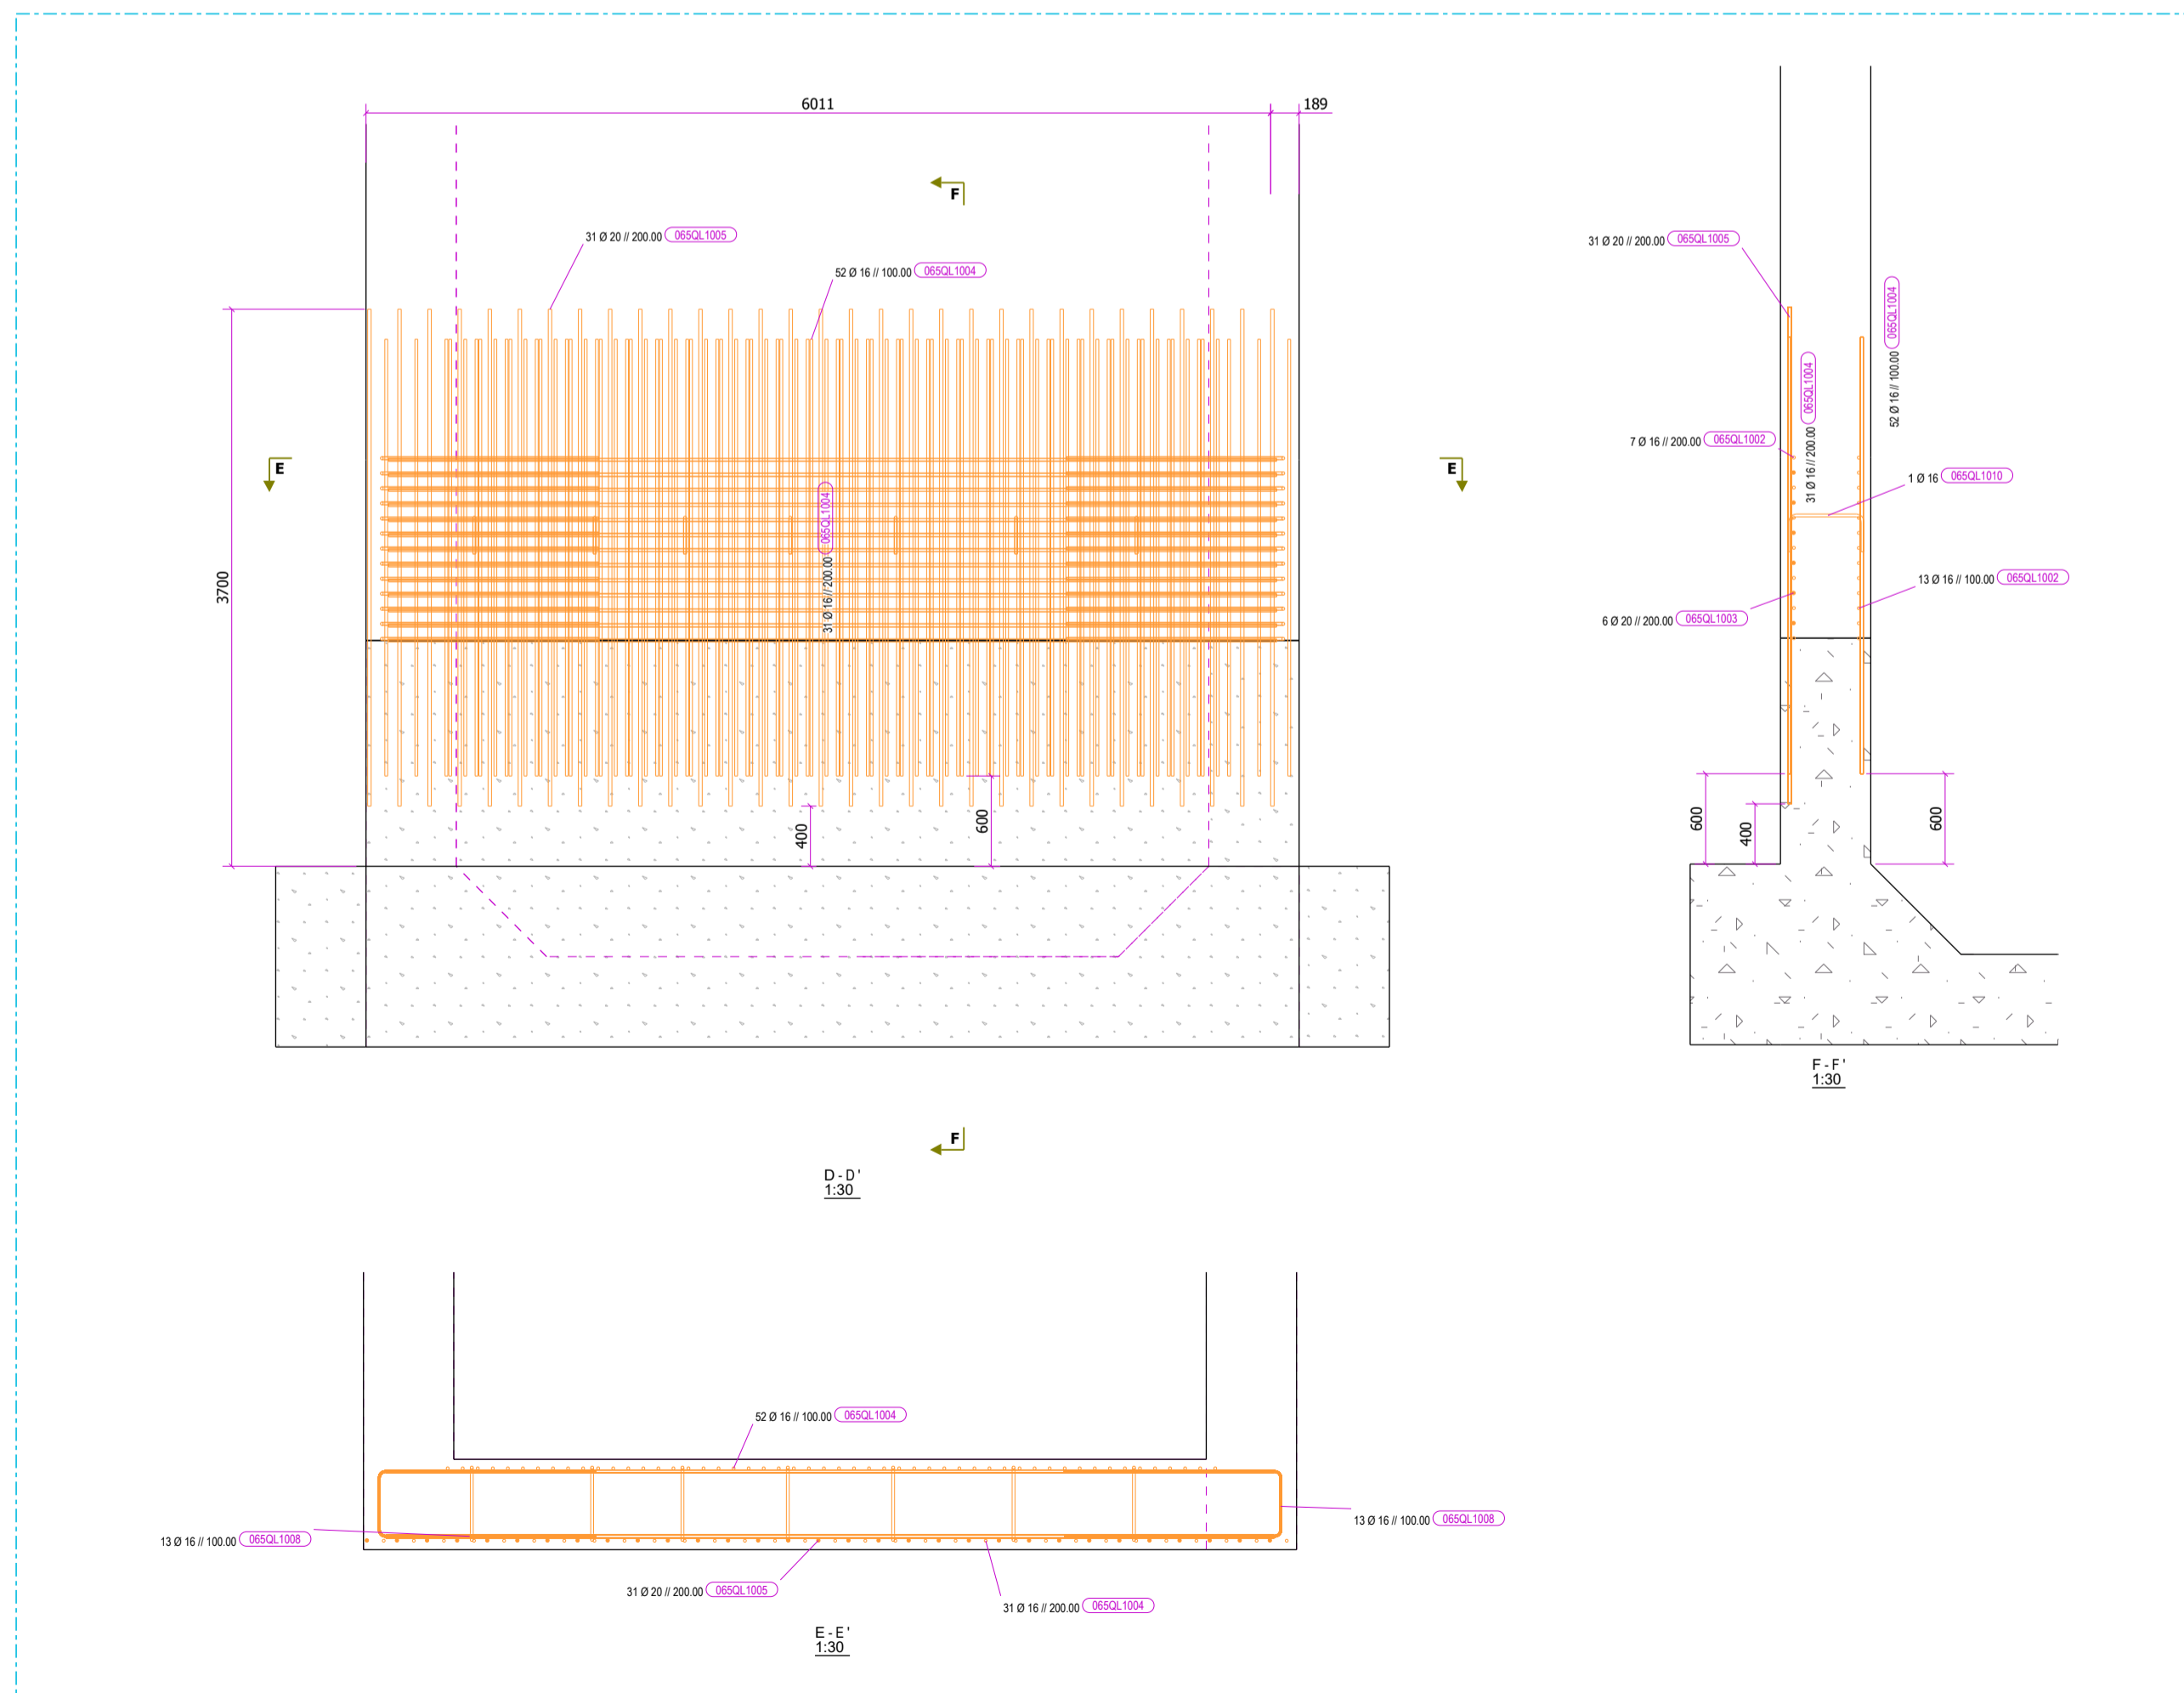


**NOTAS:**

O Ferro de Ø 20 - empalme de 1000mm

O Ferro de Ø 16 - empalme de 800mm

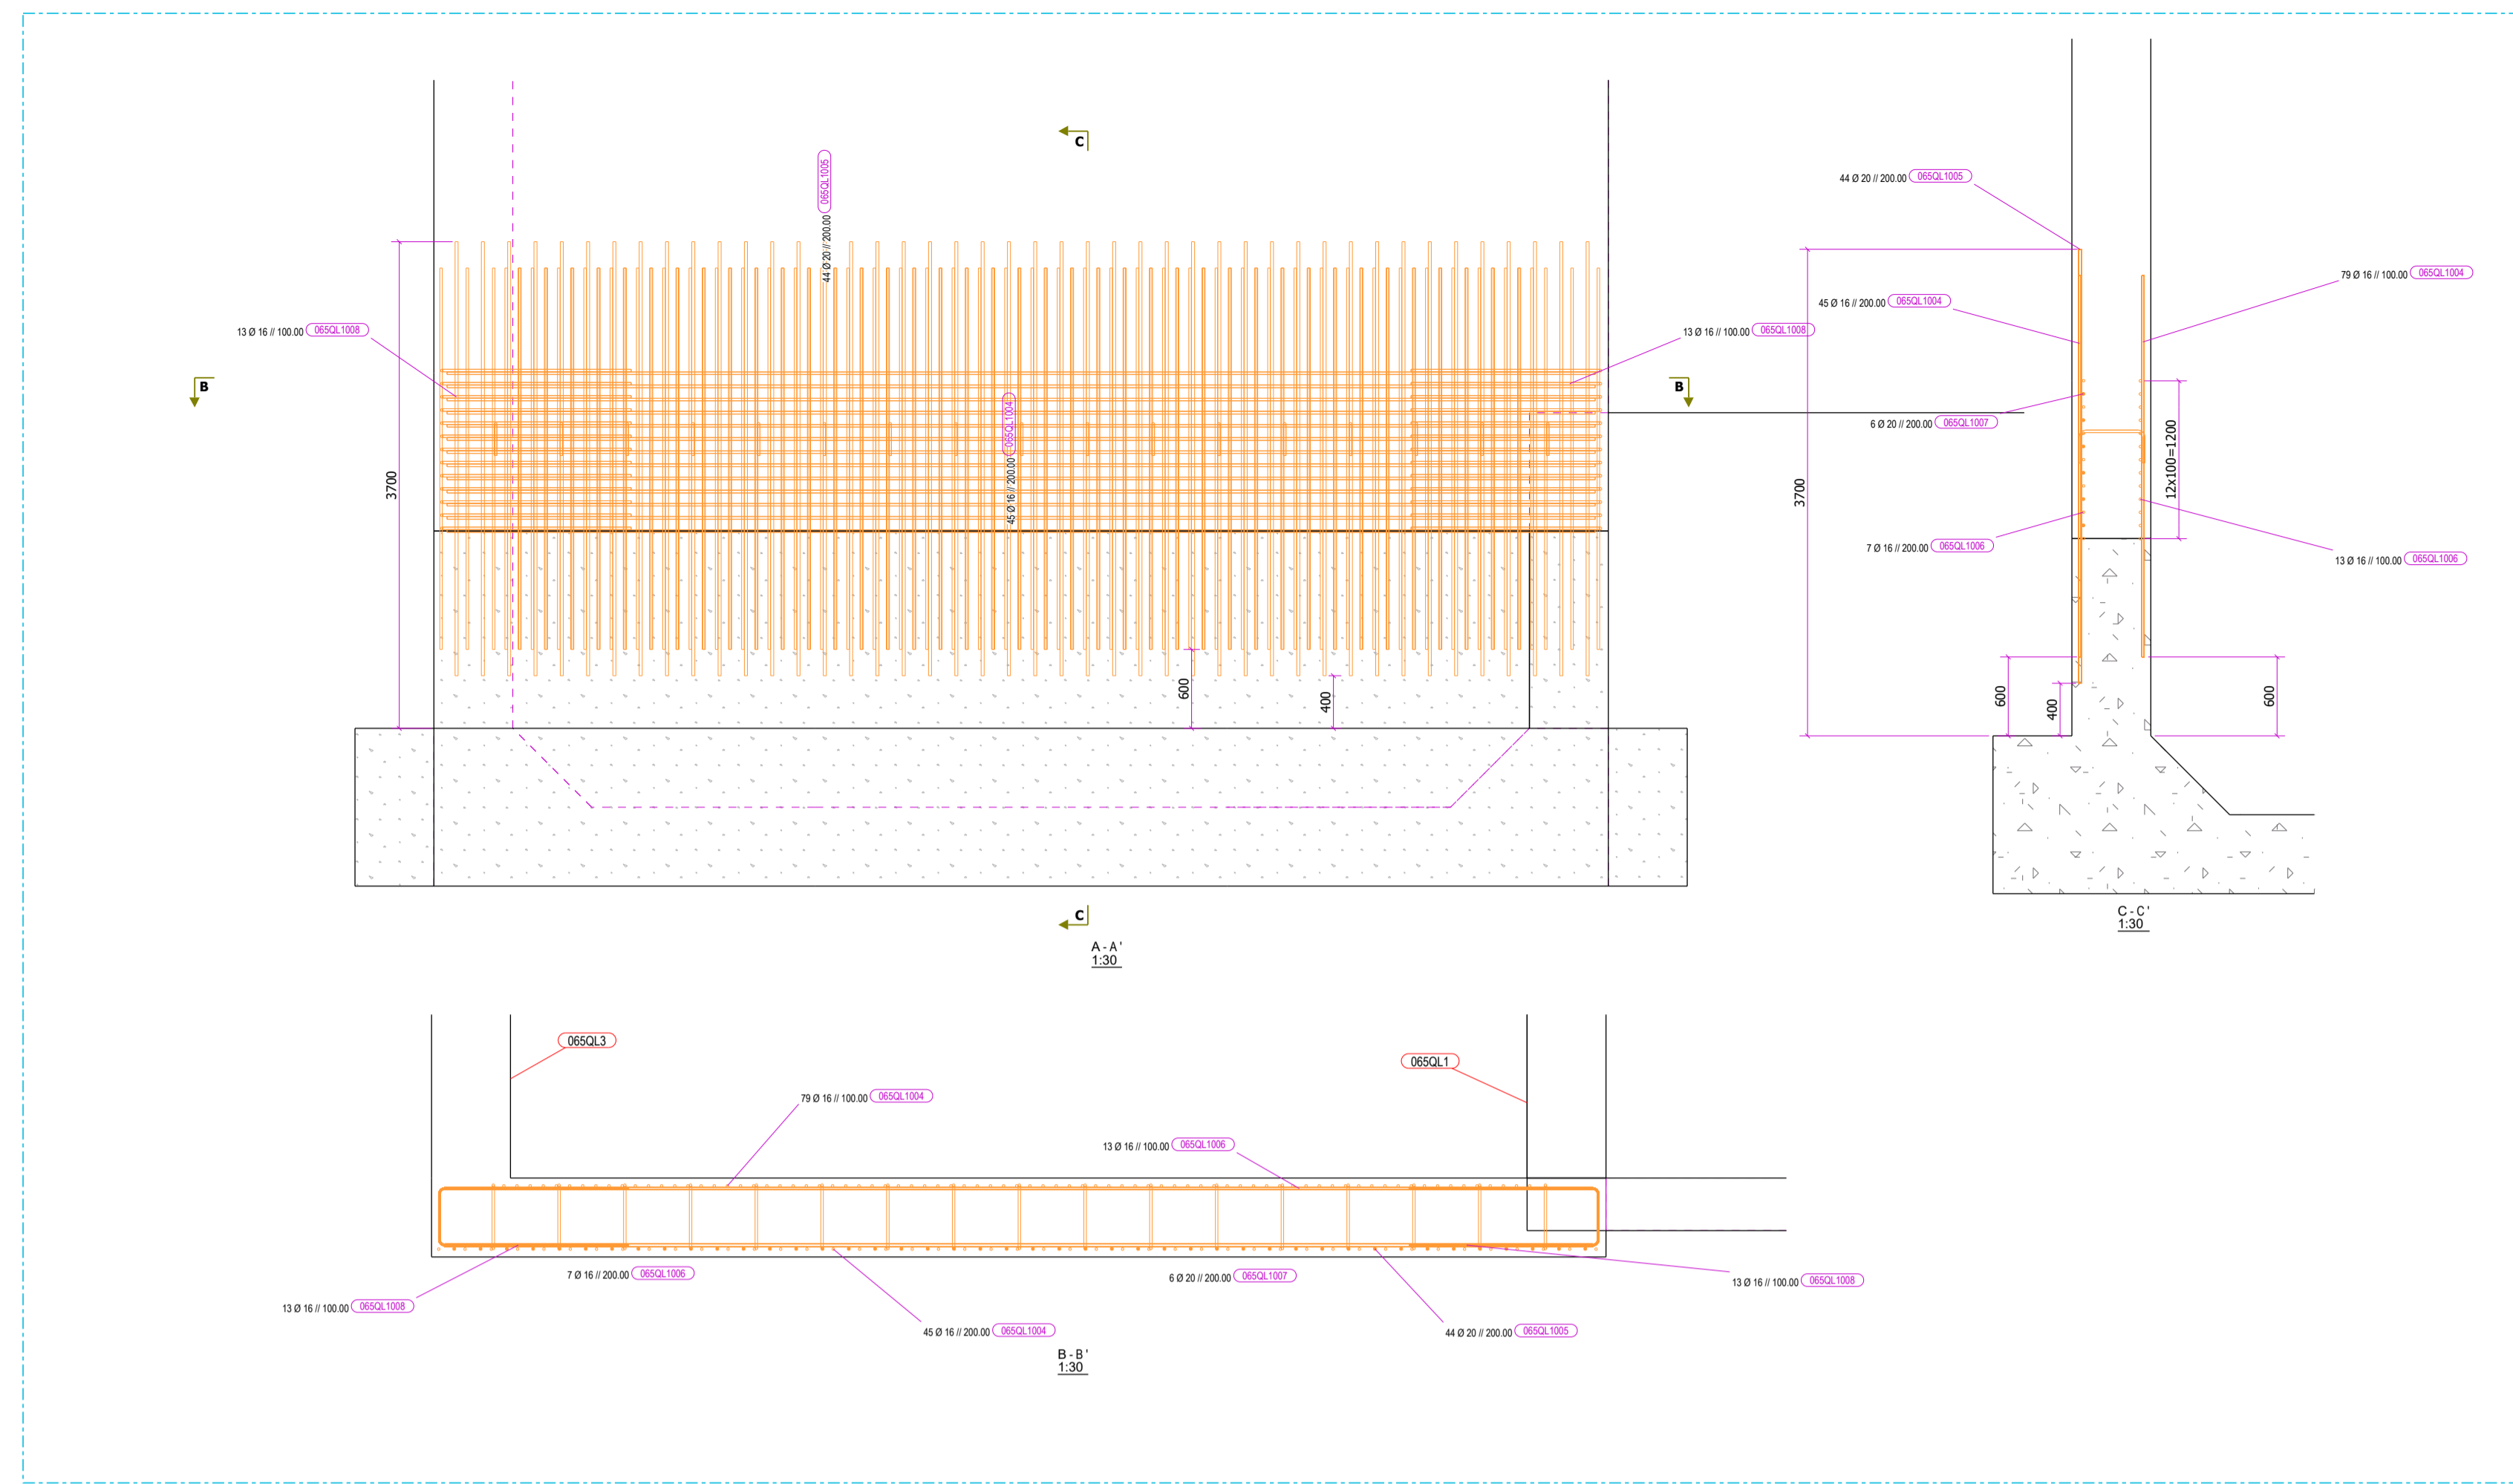

Quadro de Materiais
Baixa
Apo