


A ELEVATION
E102 REF: E100

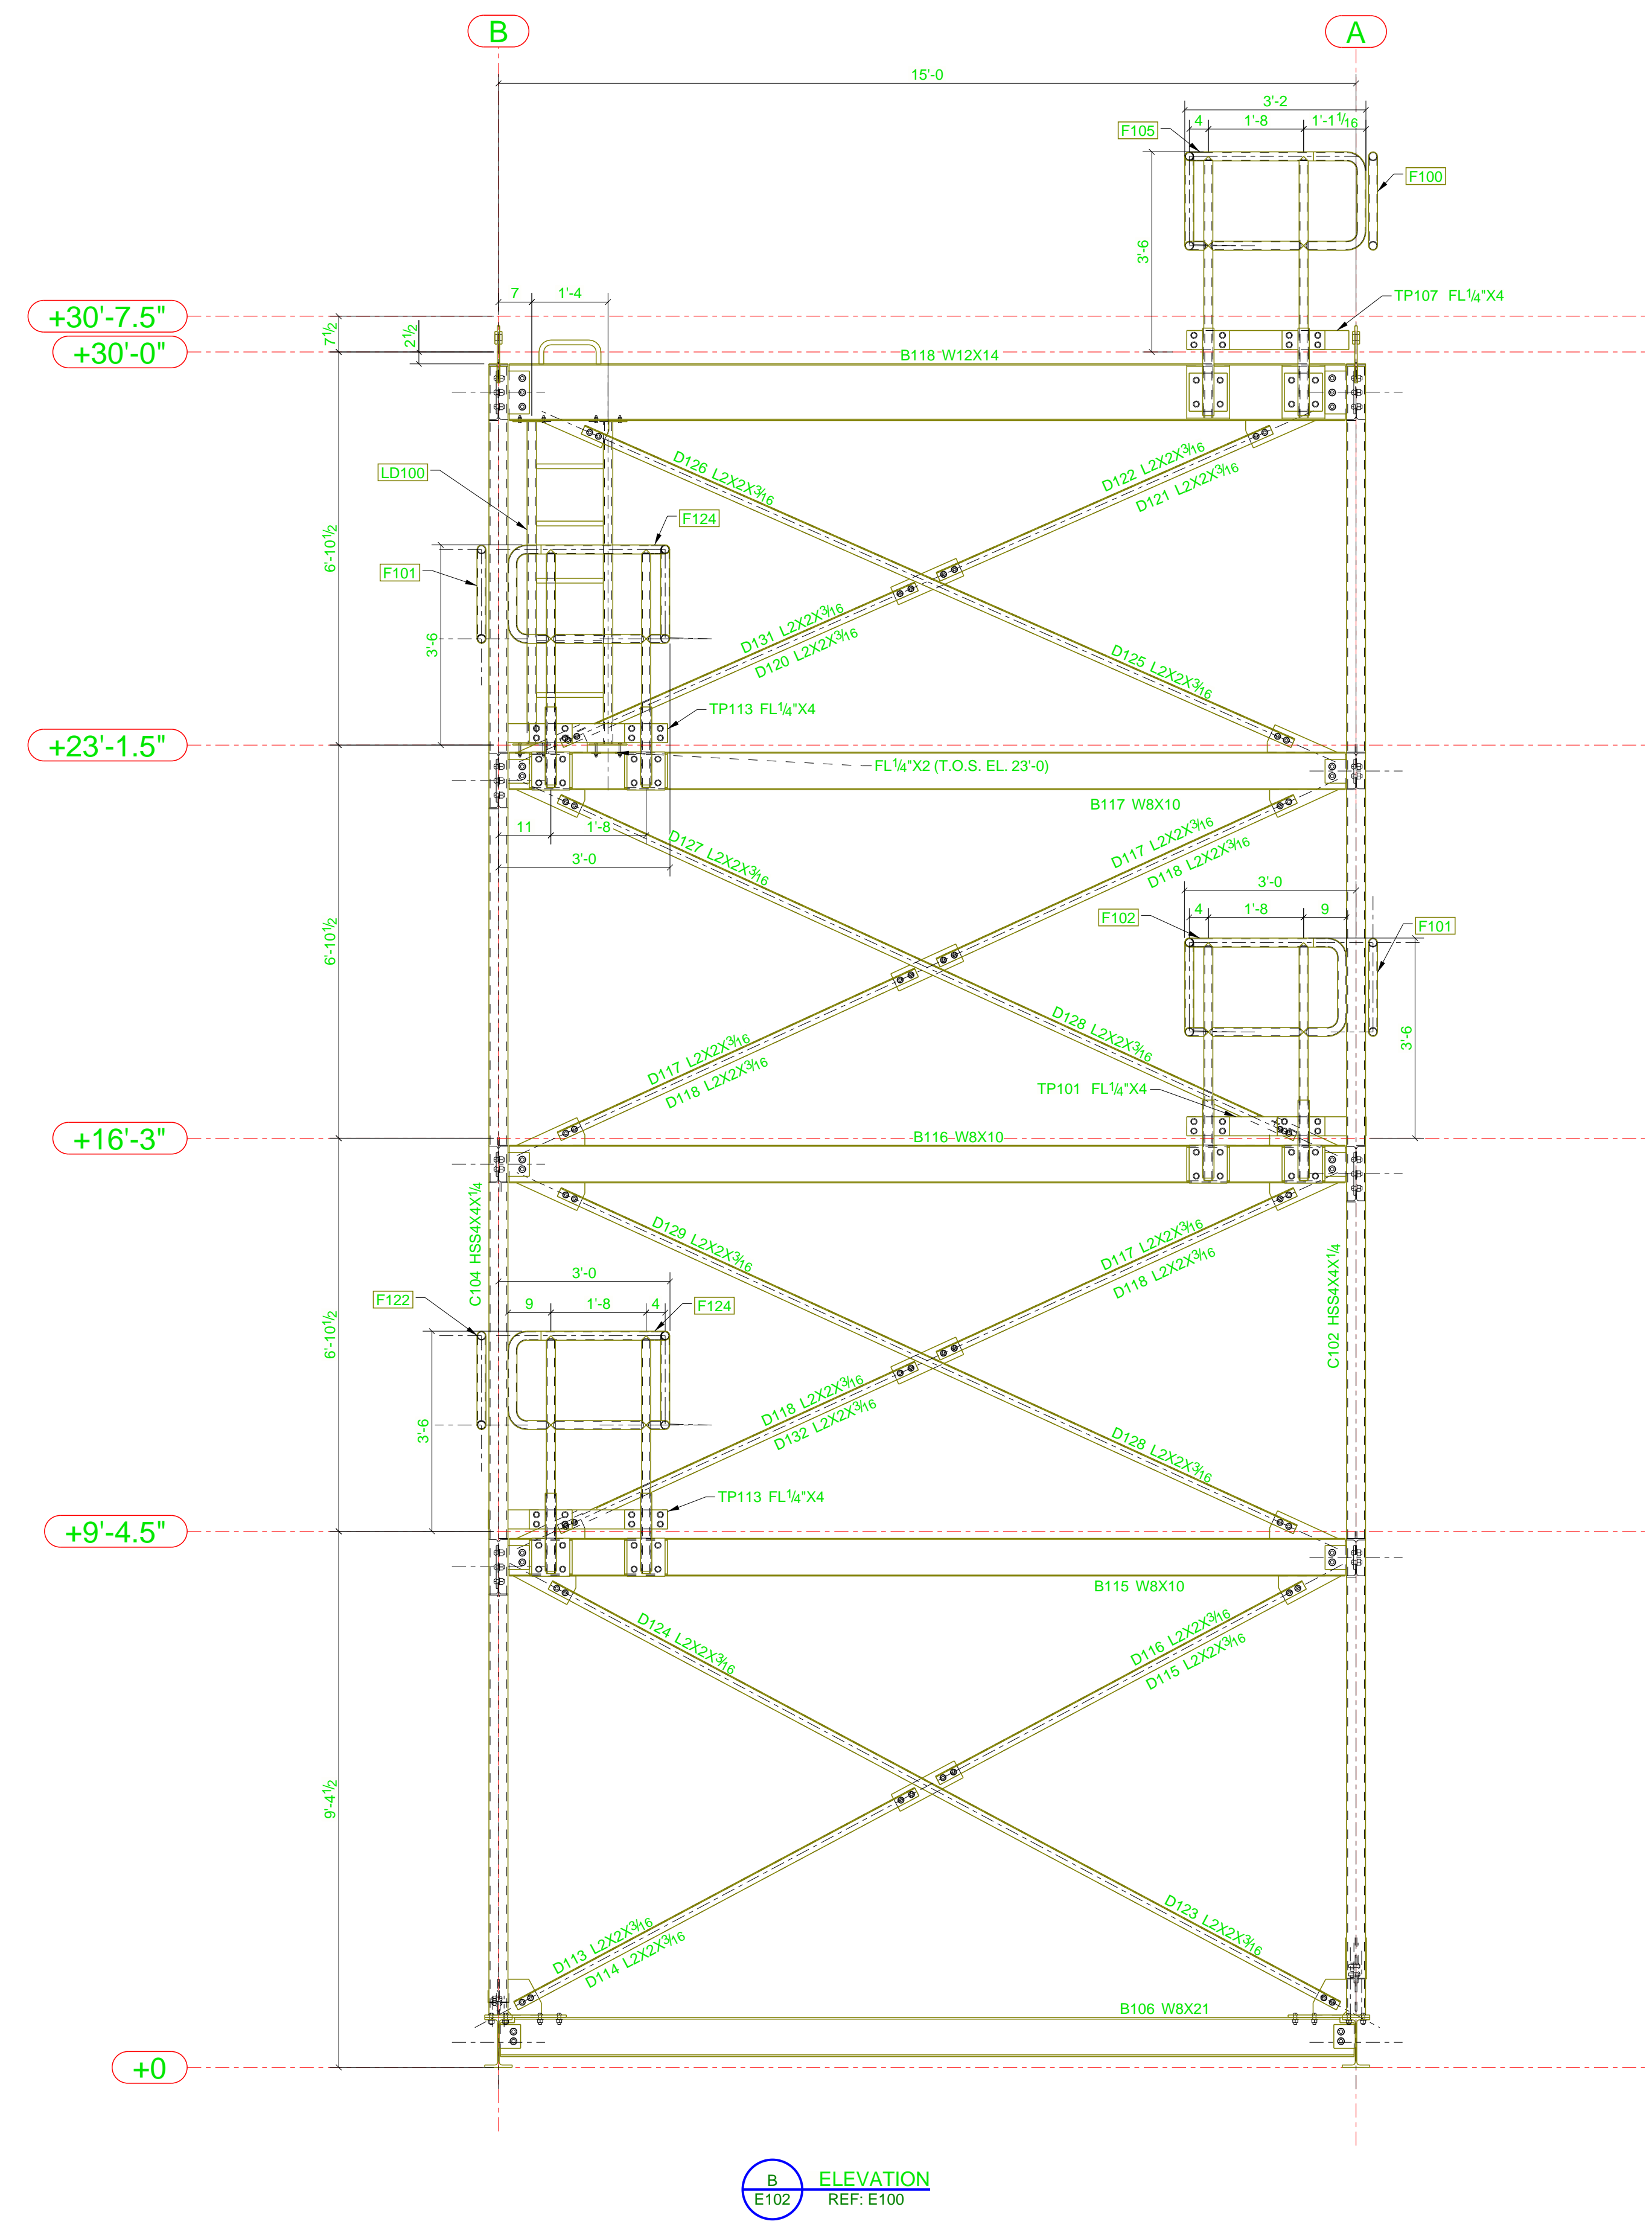

B ELEVATION
E102 REF: E100

FOR FIELD & FILE

REV	BY	DATE	REMARKS
0	A.L.	10.11.2022	RELEASED FOR CONSTRUCTION
A	A.L.	09.20.2022	RELEASED FOR APPROVAL

MARRICK
1215 SAINT JULIAN AVE.
NORFOLK, VA 23504

PHONE NO. 757-275-7962 FAX NO. 757-267-5421

SCALE	JOB NO.	DWG NO.	REV
NTS	123223	E102	[0]

DRAWN	A.L.	09.19.2022	CLIENT
CHECKED	JDB	10.11.2022	NAVY PORT OPS EAST COAST
PROJECT			30 FT LHD STAND
SITE			GROTON, CT

