



E ELEVATION
E104 REF: E100

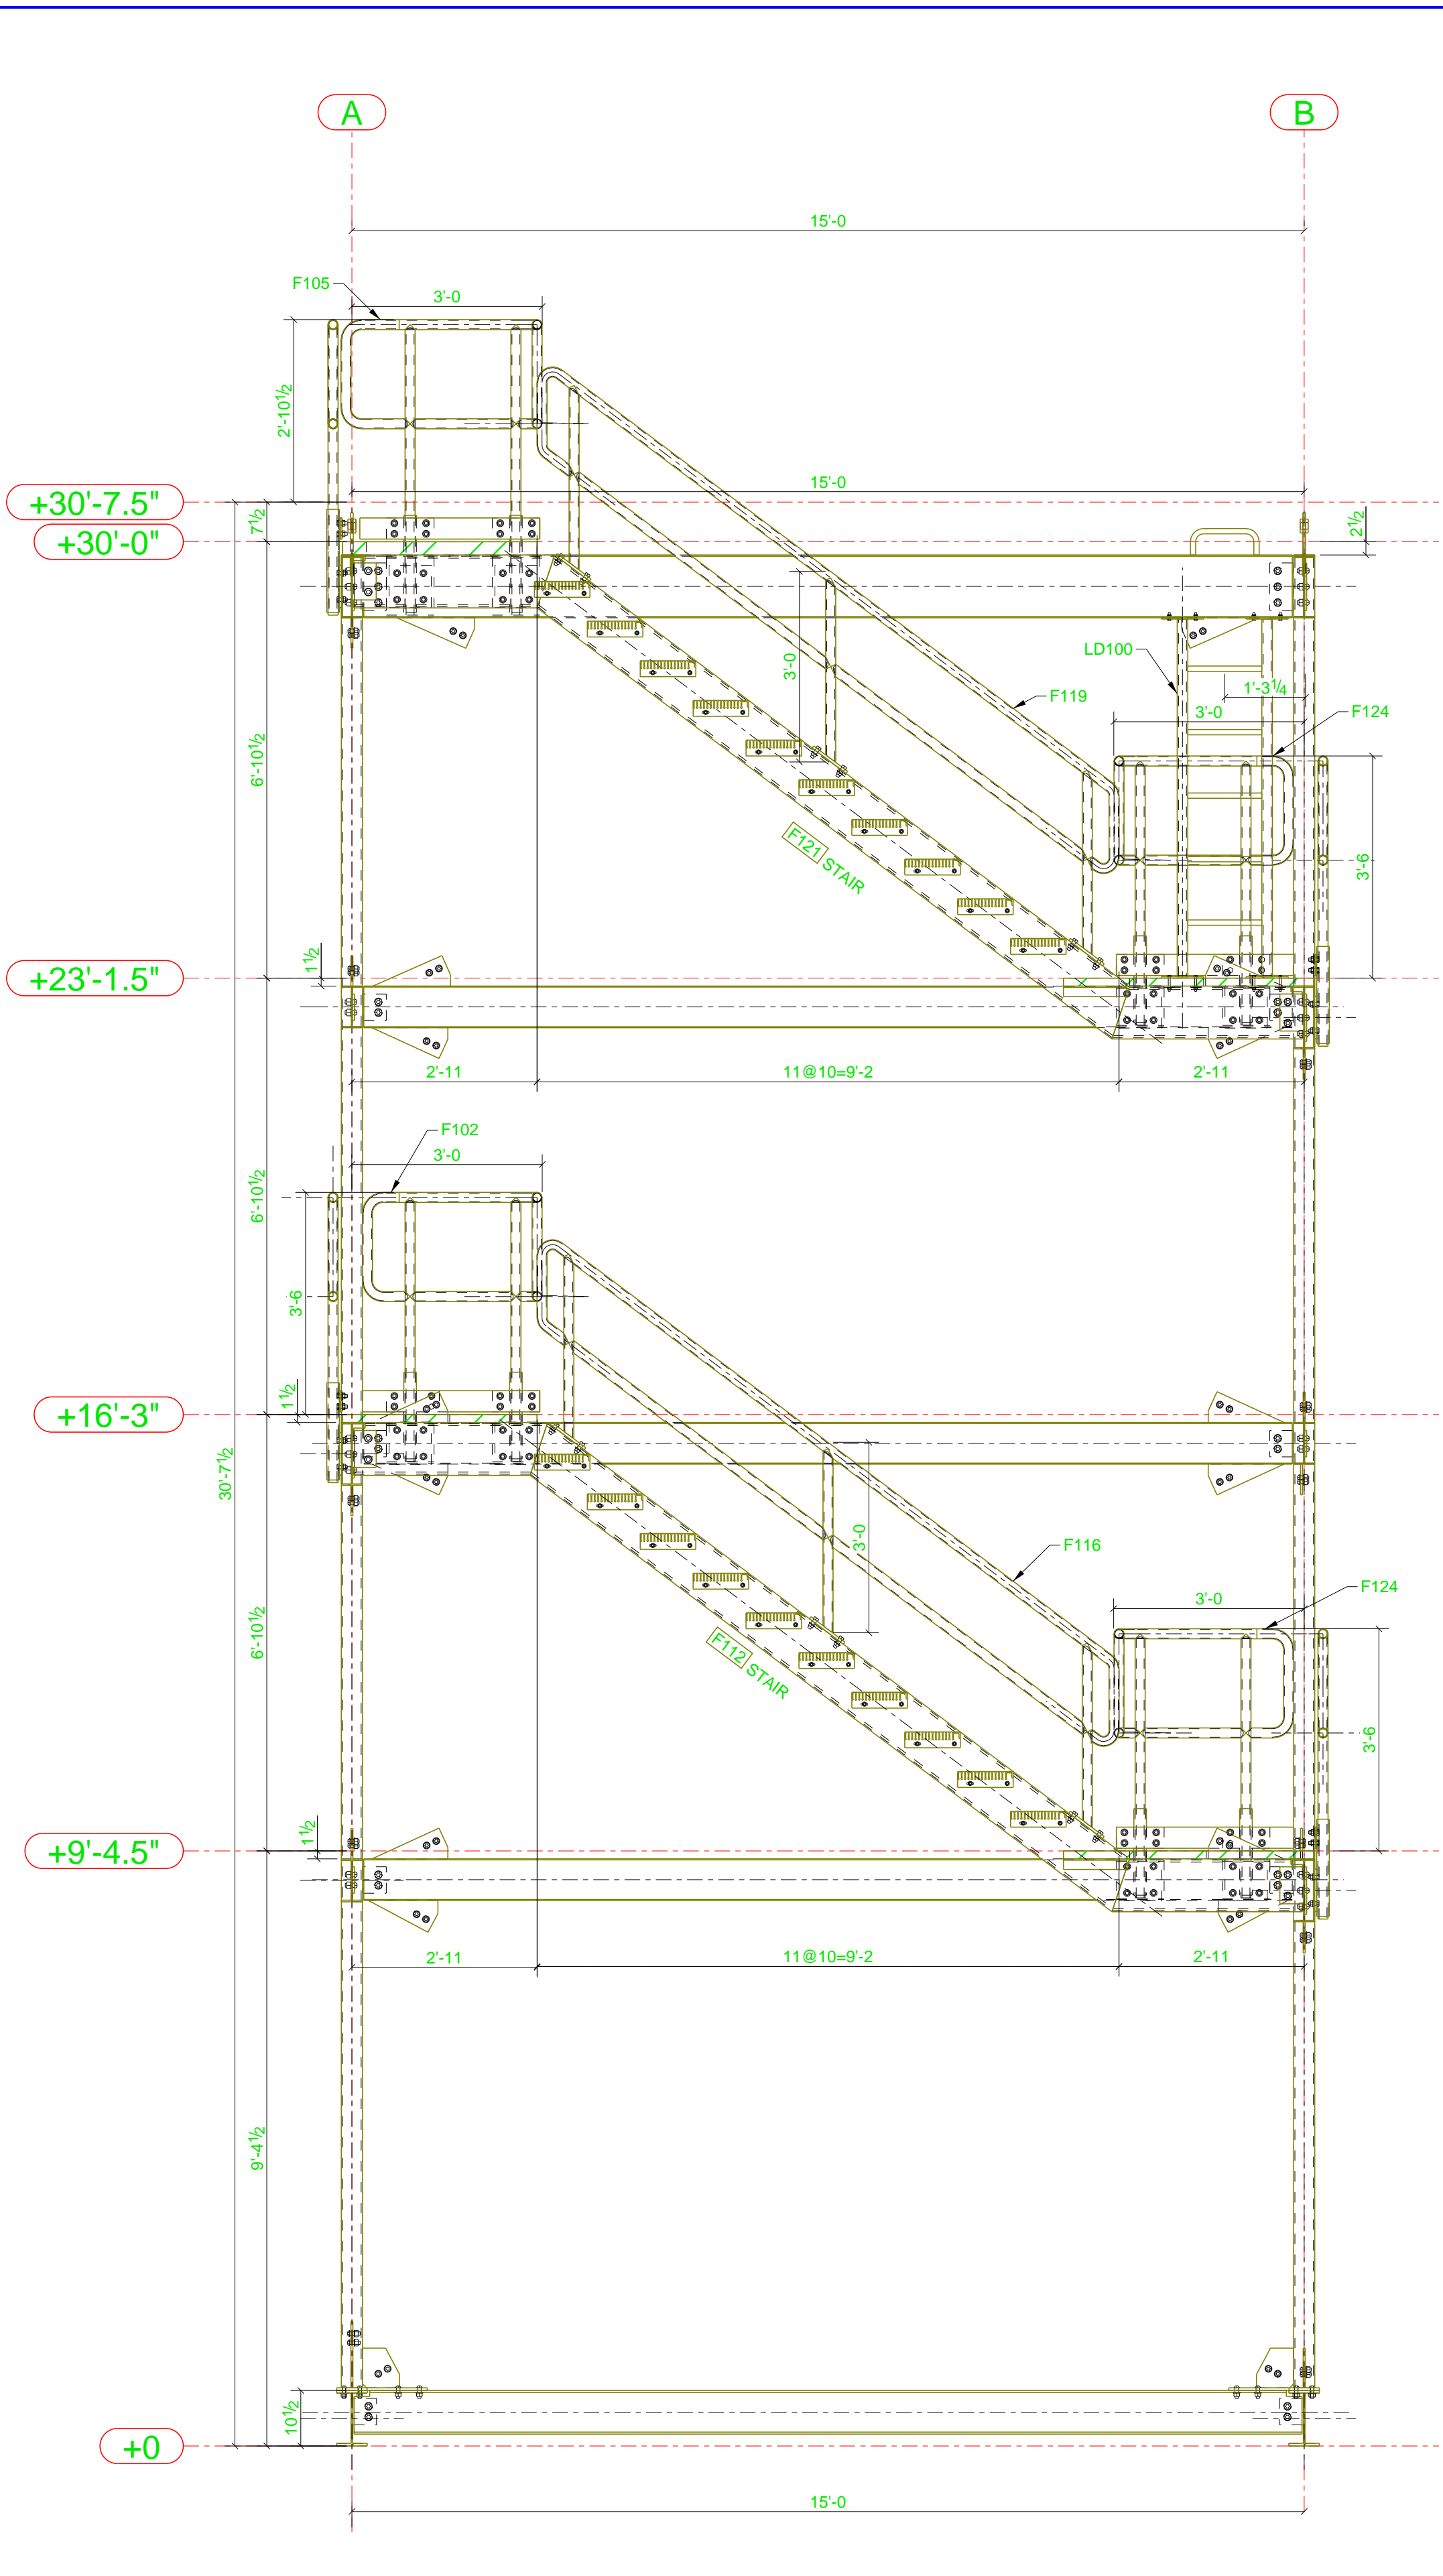

F ELEVATION
F104 REF: E100

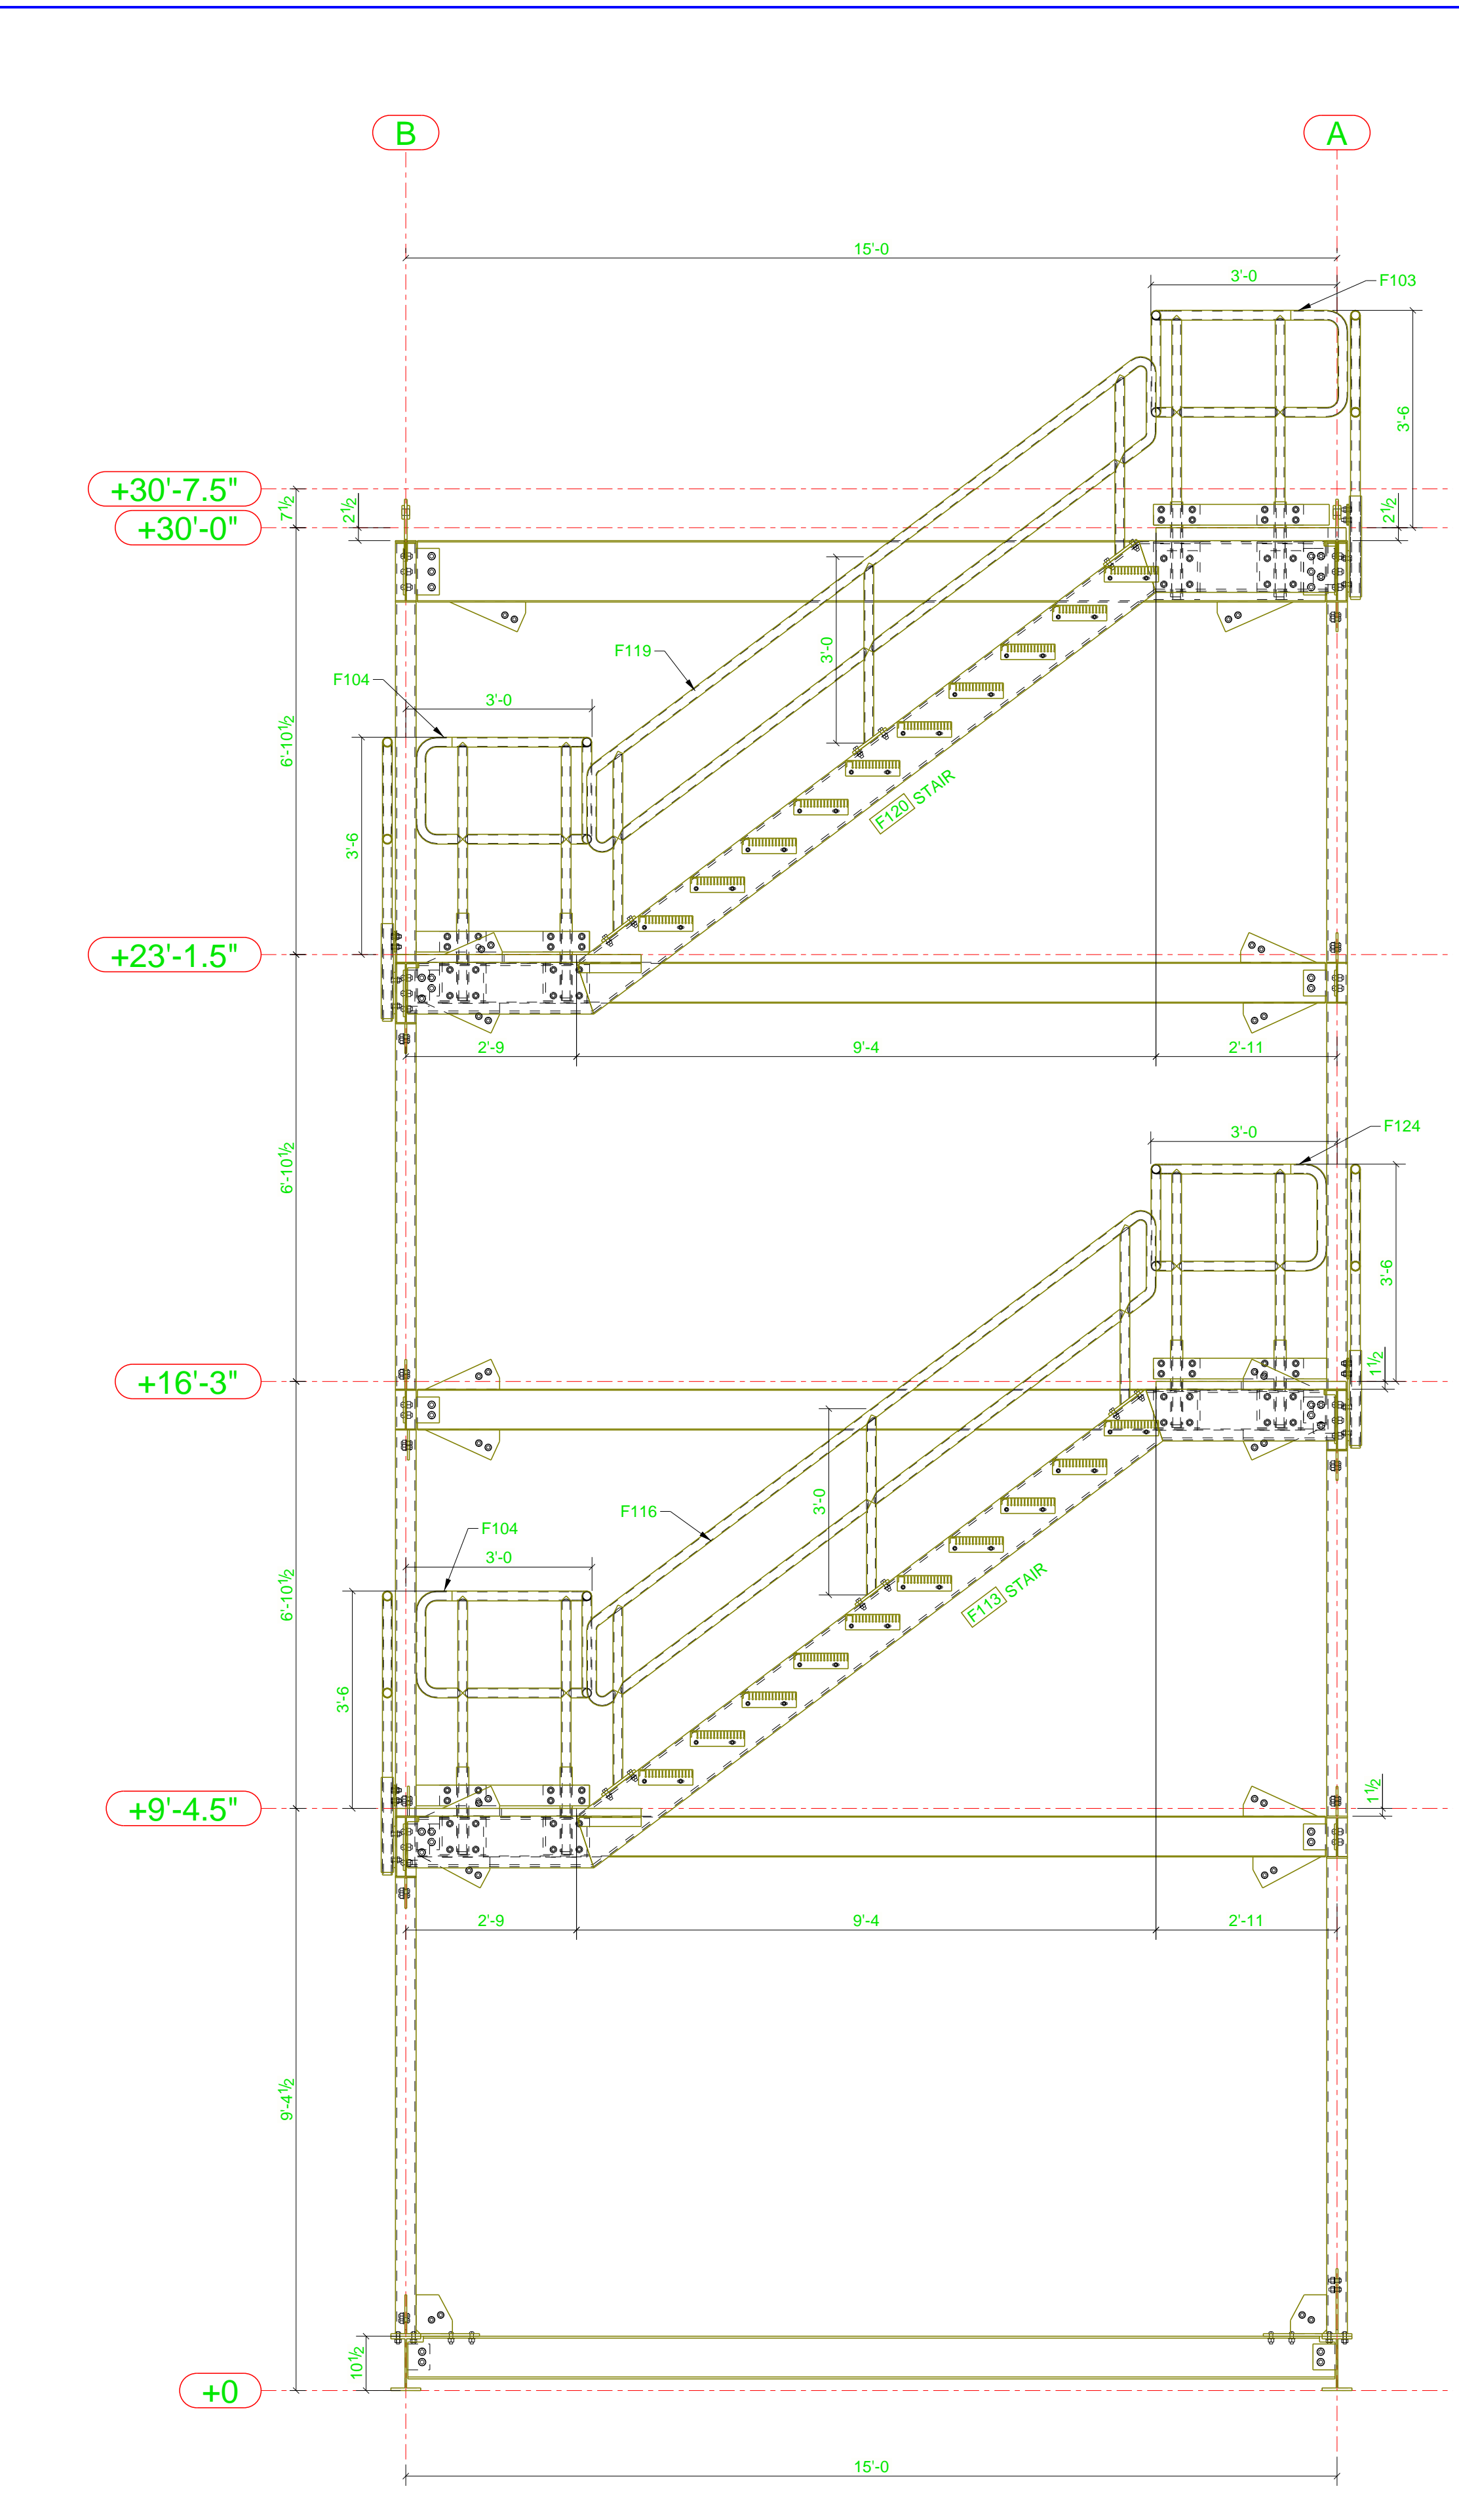


G ELEVATION
G104 REF: E100

FOR FIELD & FILE

REV	BY	DATE	REMARKS
0	A.L.	10.11.2022	RELEASED FOR CONSTRUCTION
A	A.L.	09.20.2022	RELEASED FOR APPROVAL

MARRICK 1215 SAINT JULIAN AVE. NORFOLK, VA 23504			
PHONE NO. 757-275-7962	JOB NO. 123223	DWG NO. E104	REV [0]

DRAWN A.L.	09.19.2022	CLIENT NAVY PORT OPS EAST COAST
CHECKED JDB	10.11.2022	PROJECT 30 FT LHD STAND
PH757-238-8704  www.cadstructural.com tony@cadstructural.com		SITE GROTON, CT