

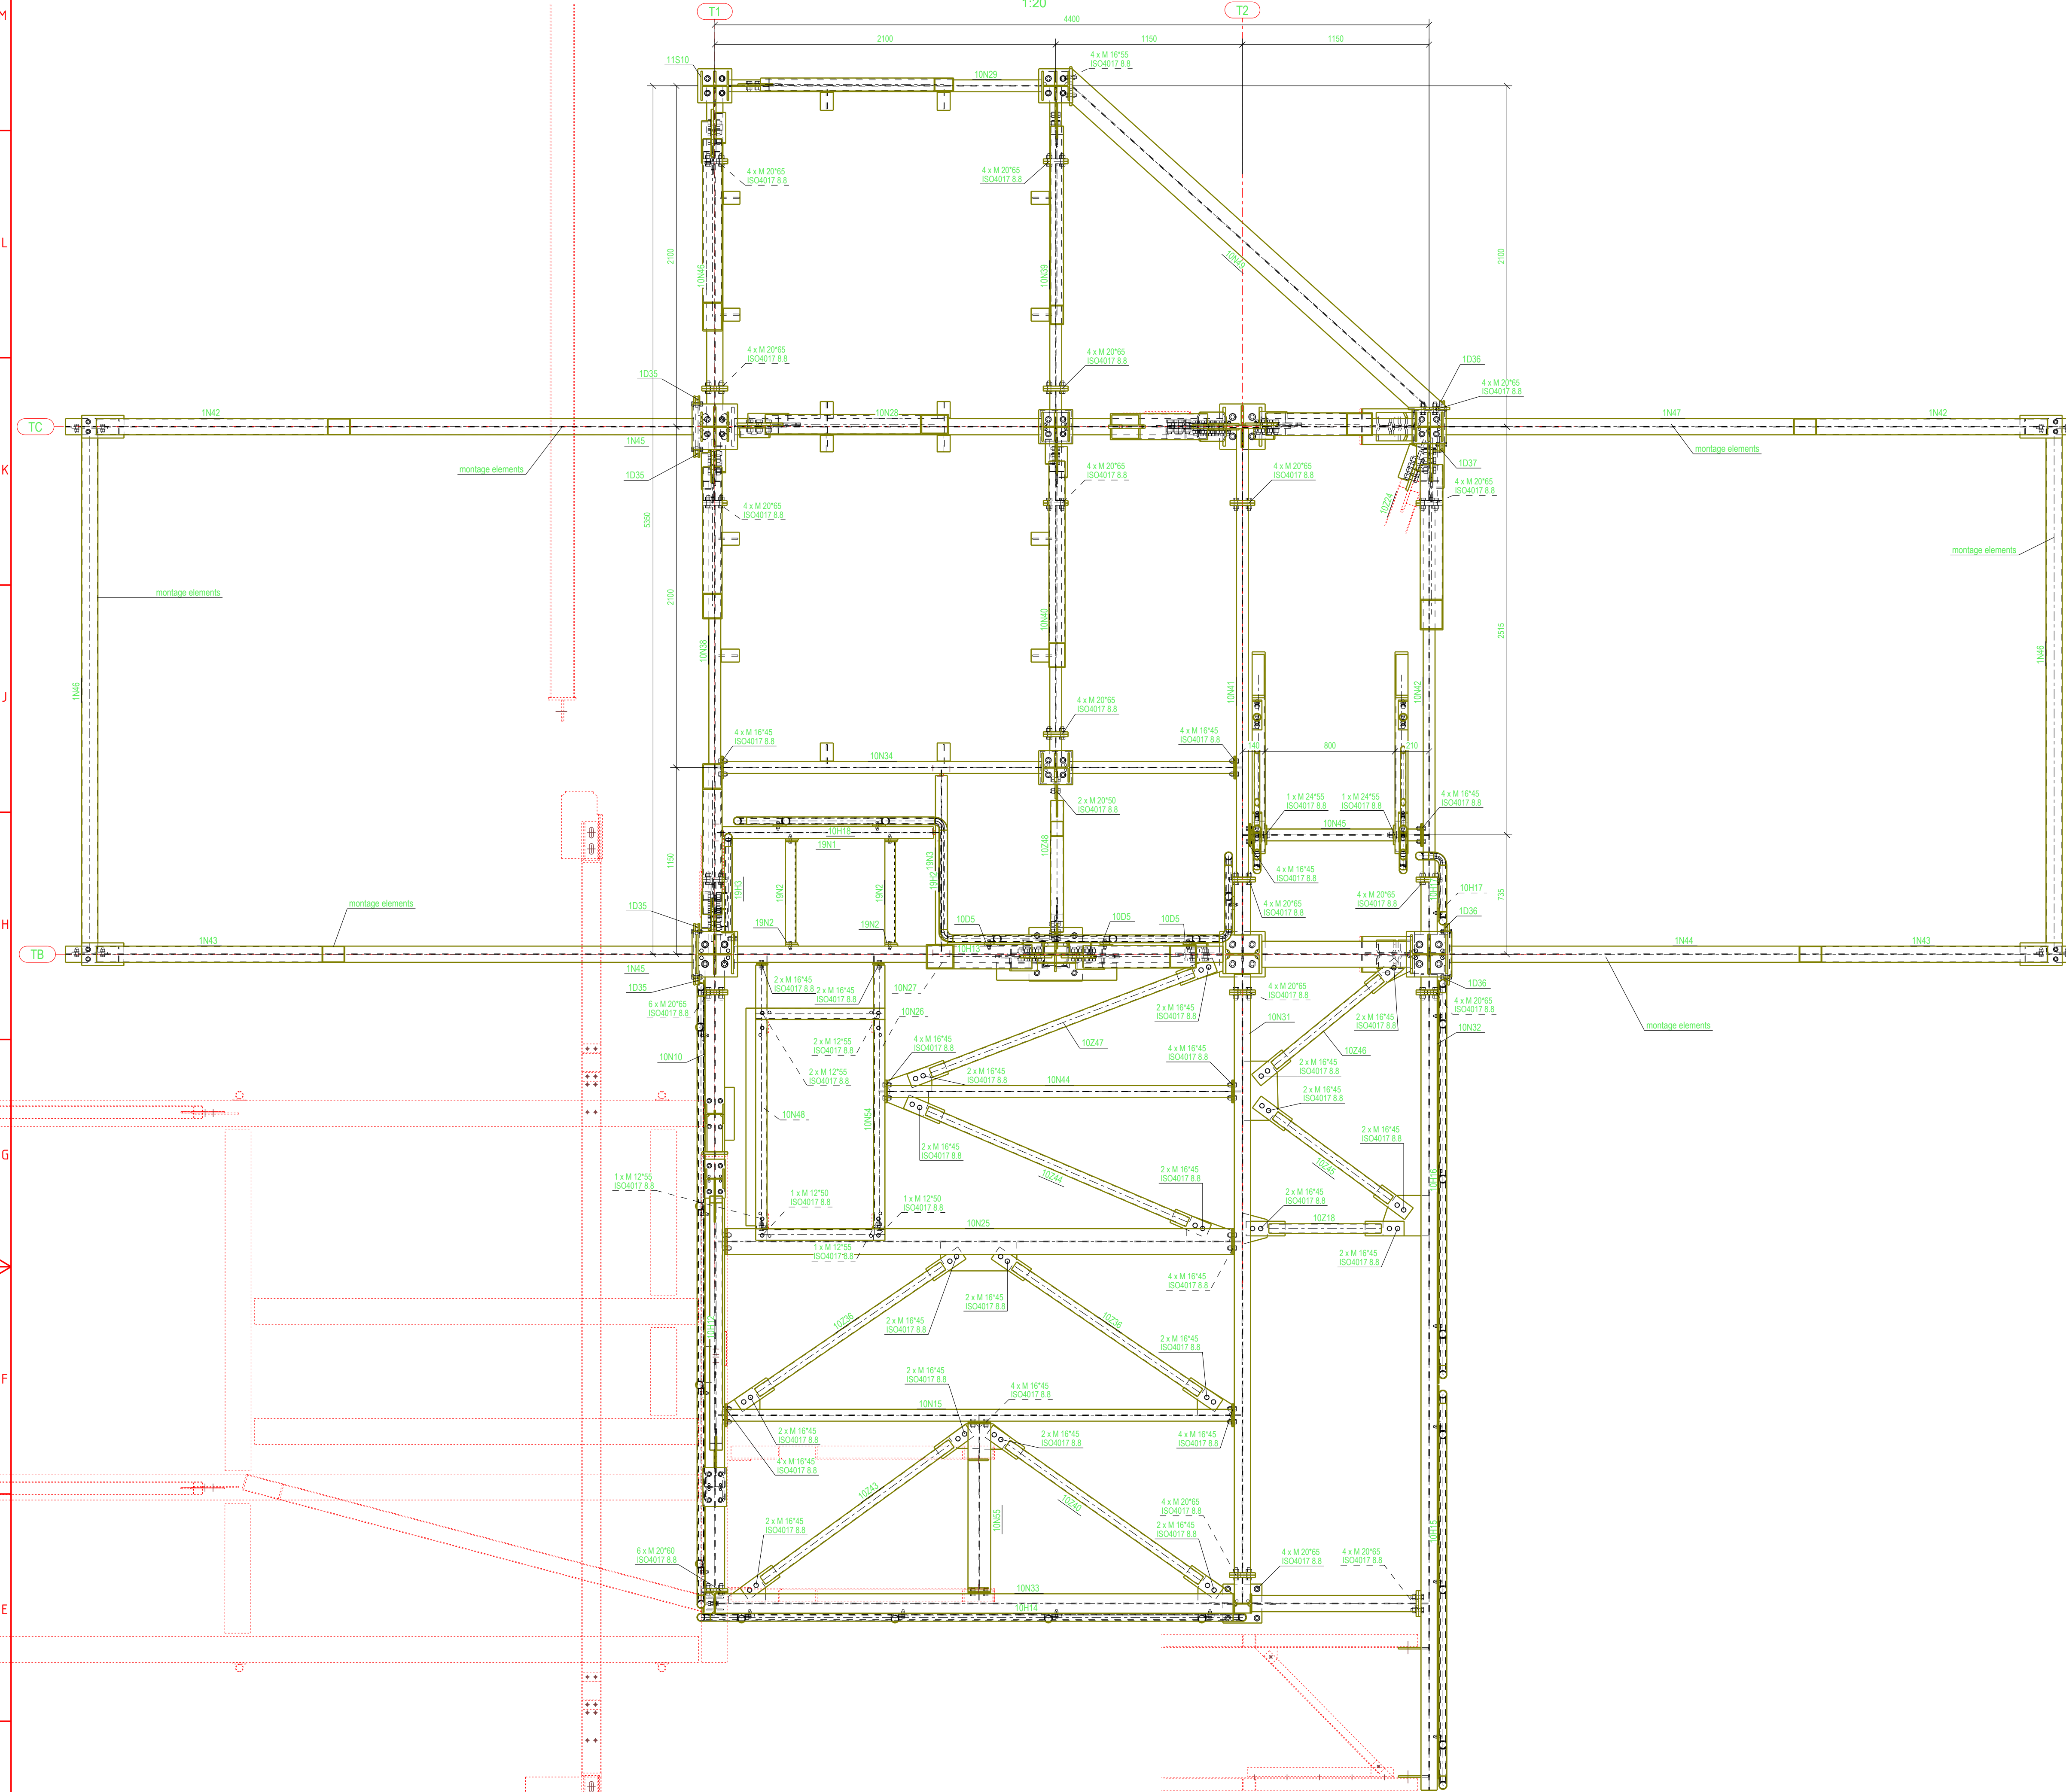



PLAN VIEW - TOWER +8.550 TOS

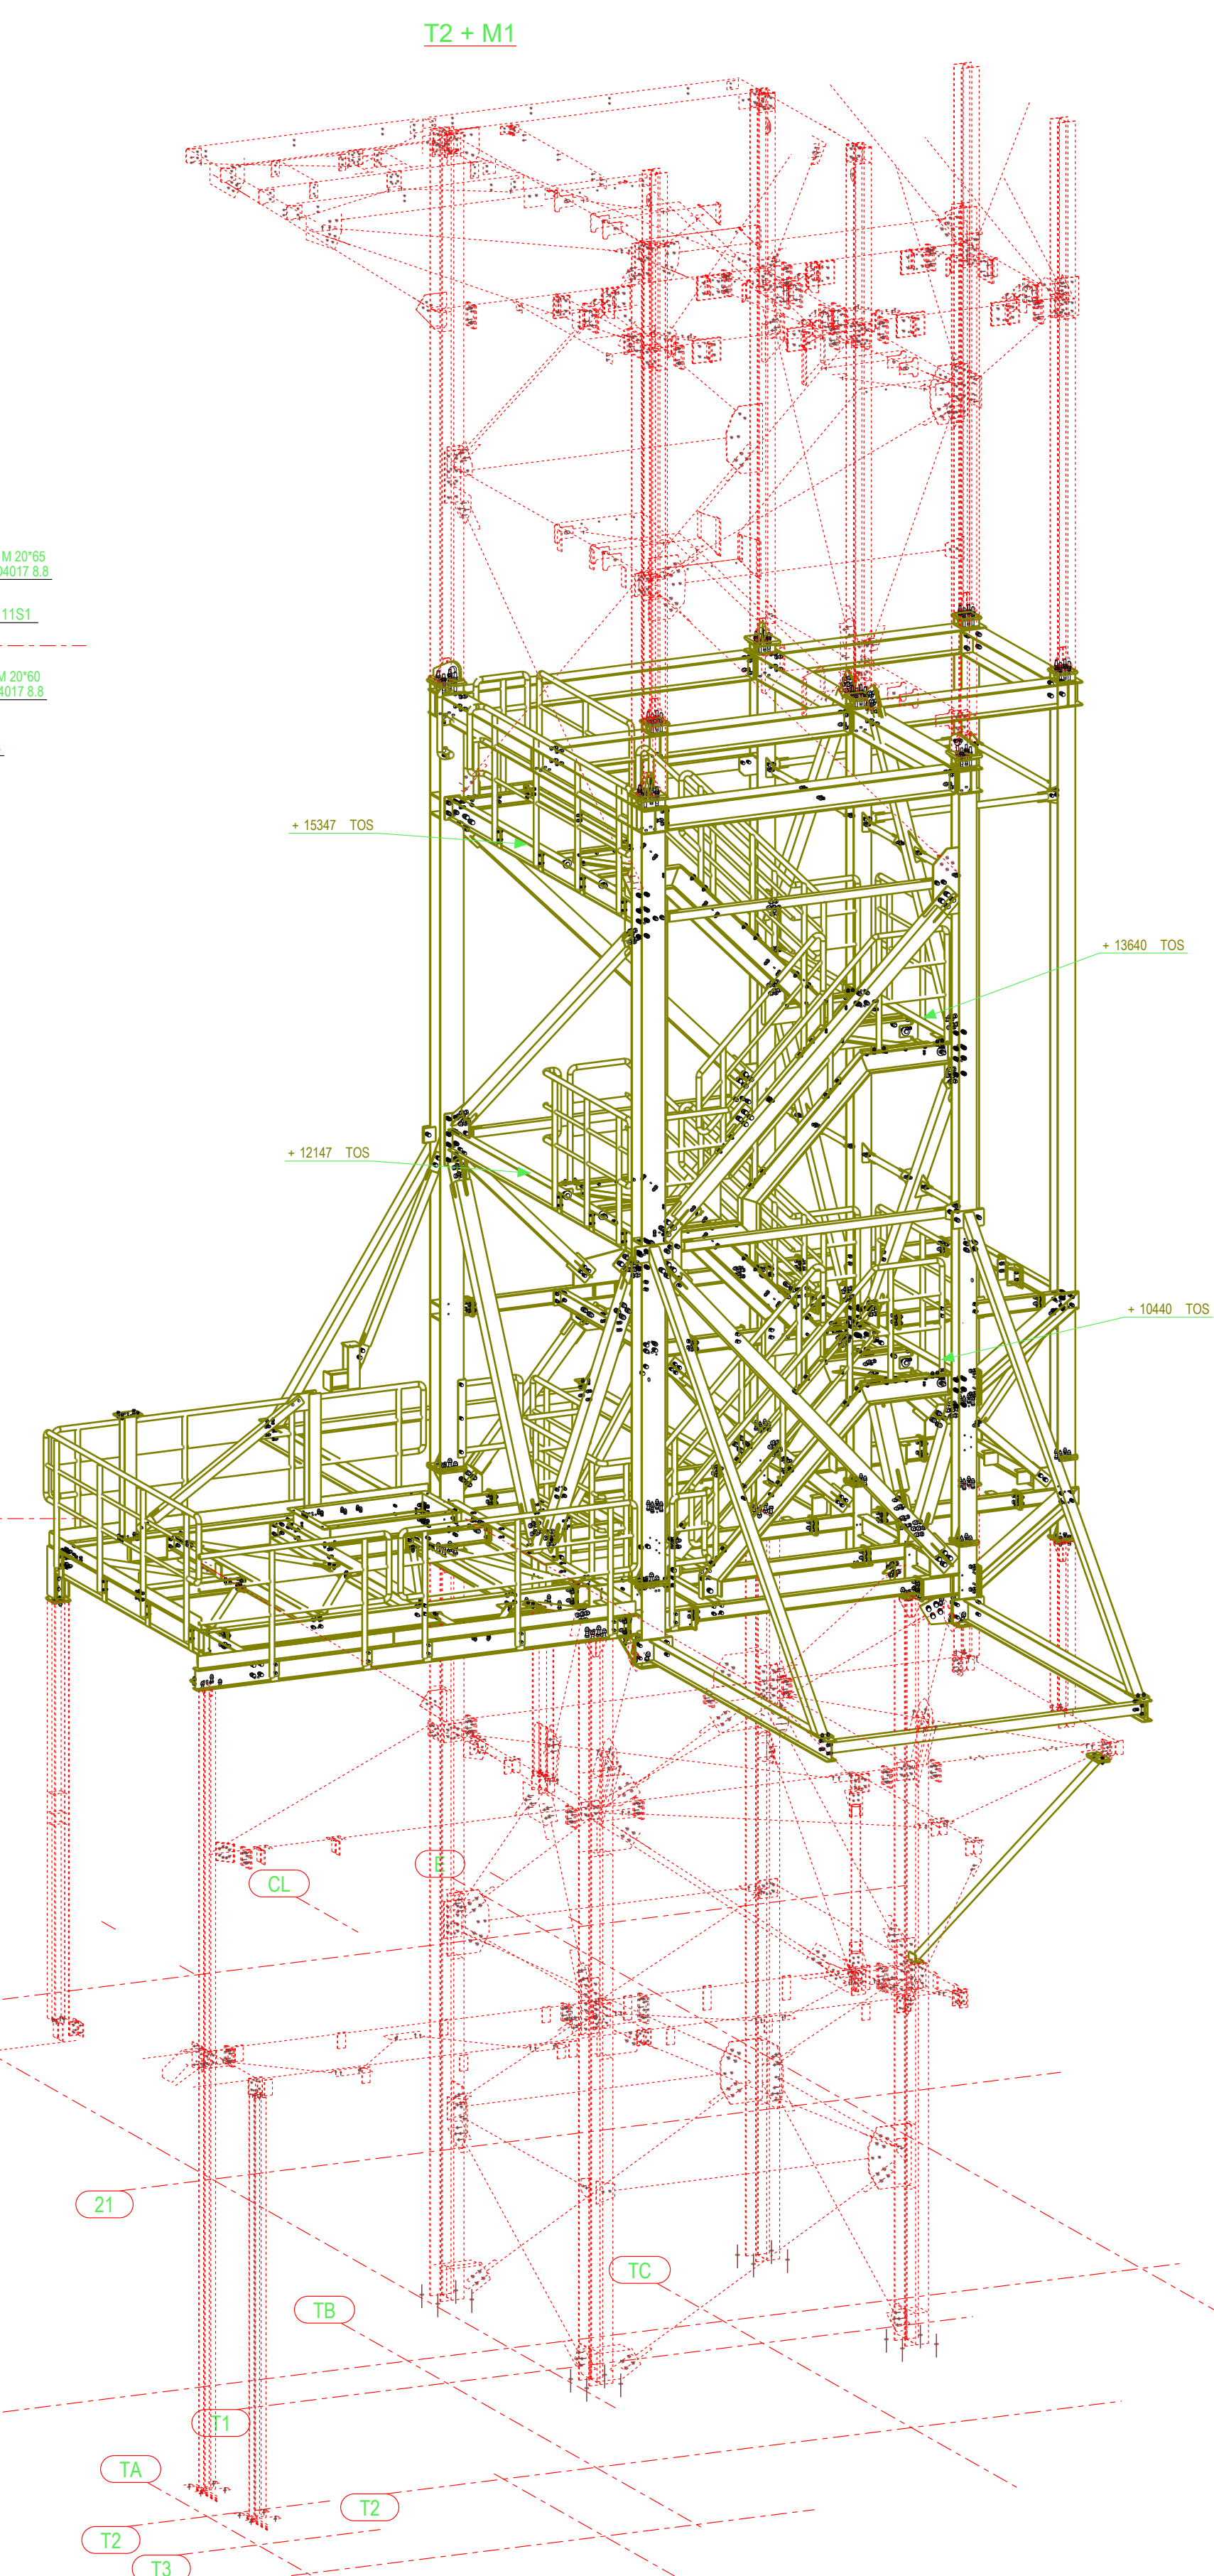


PLAN VIEW - TOWER +10.440 TOS

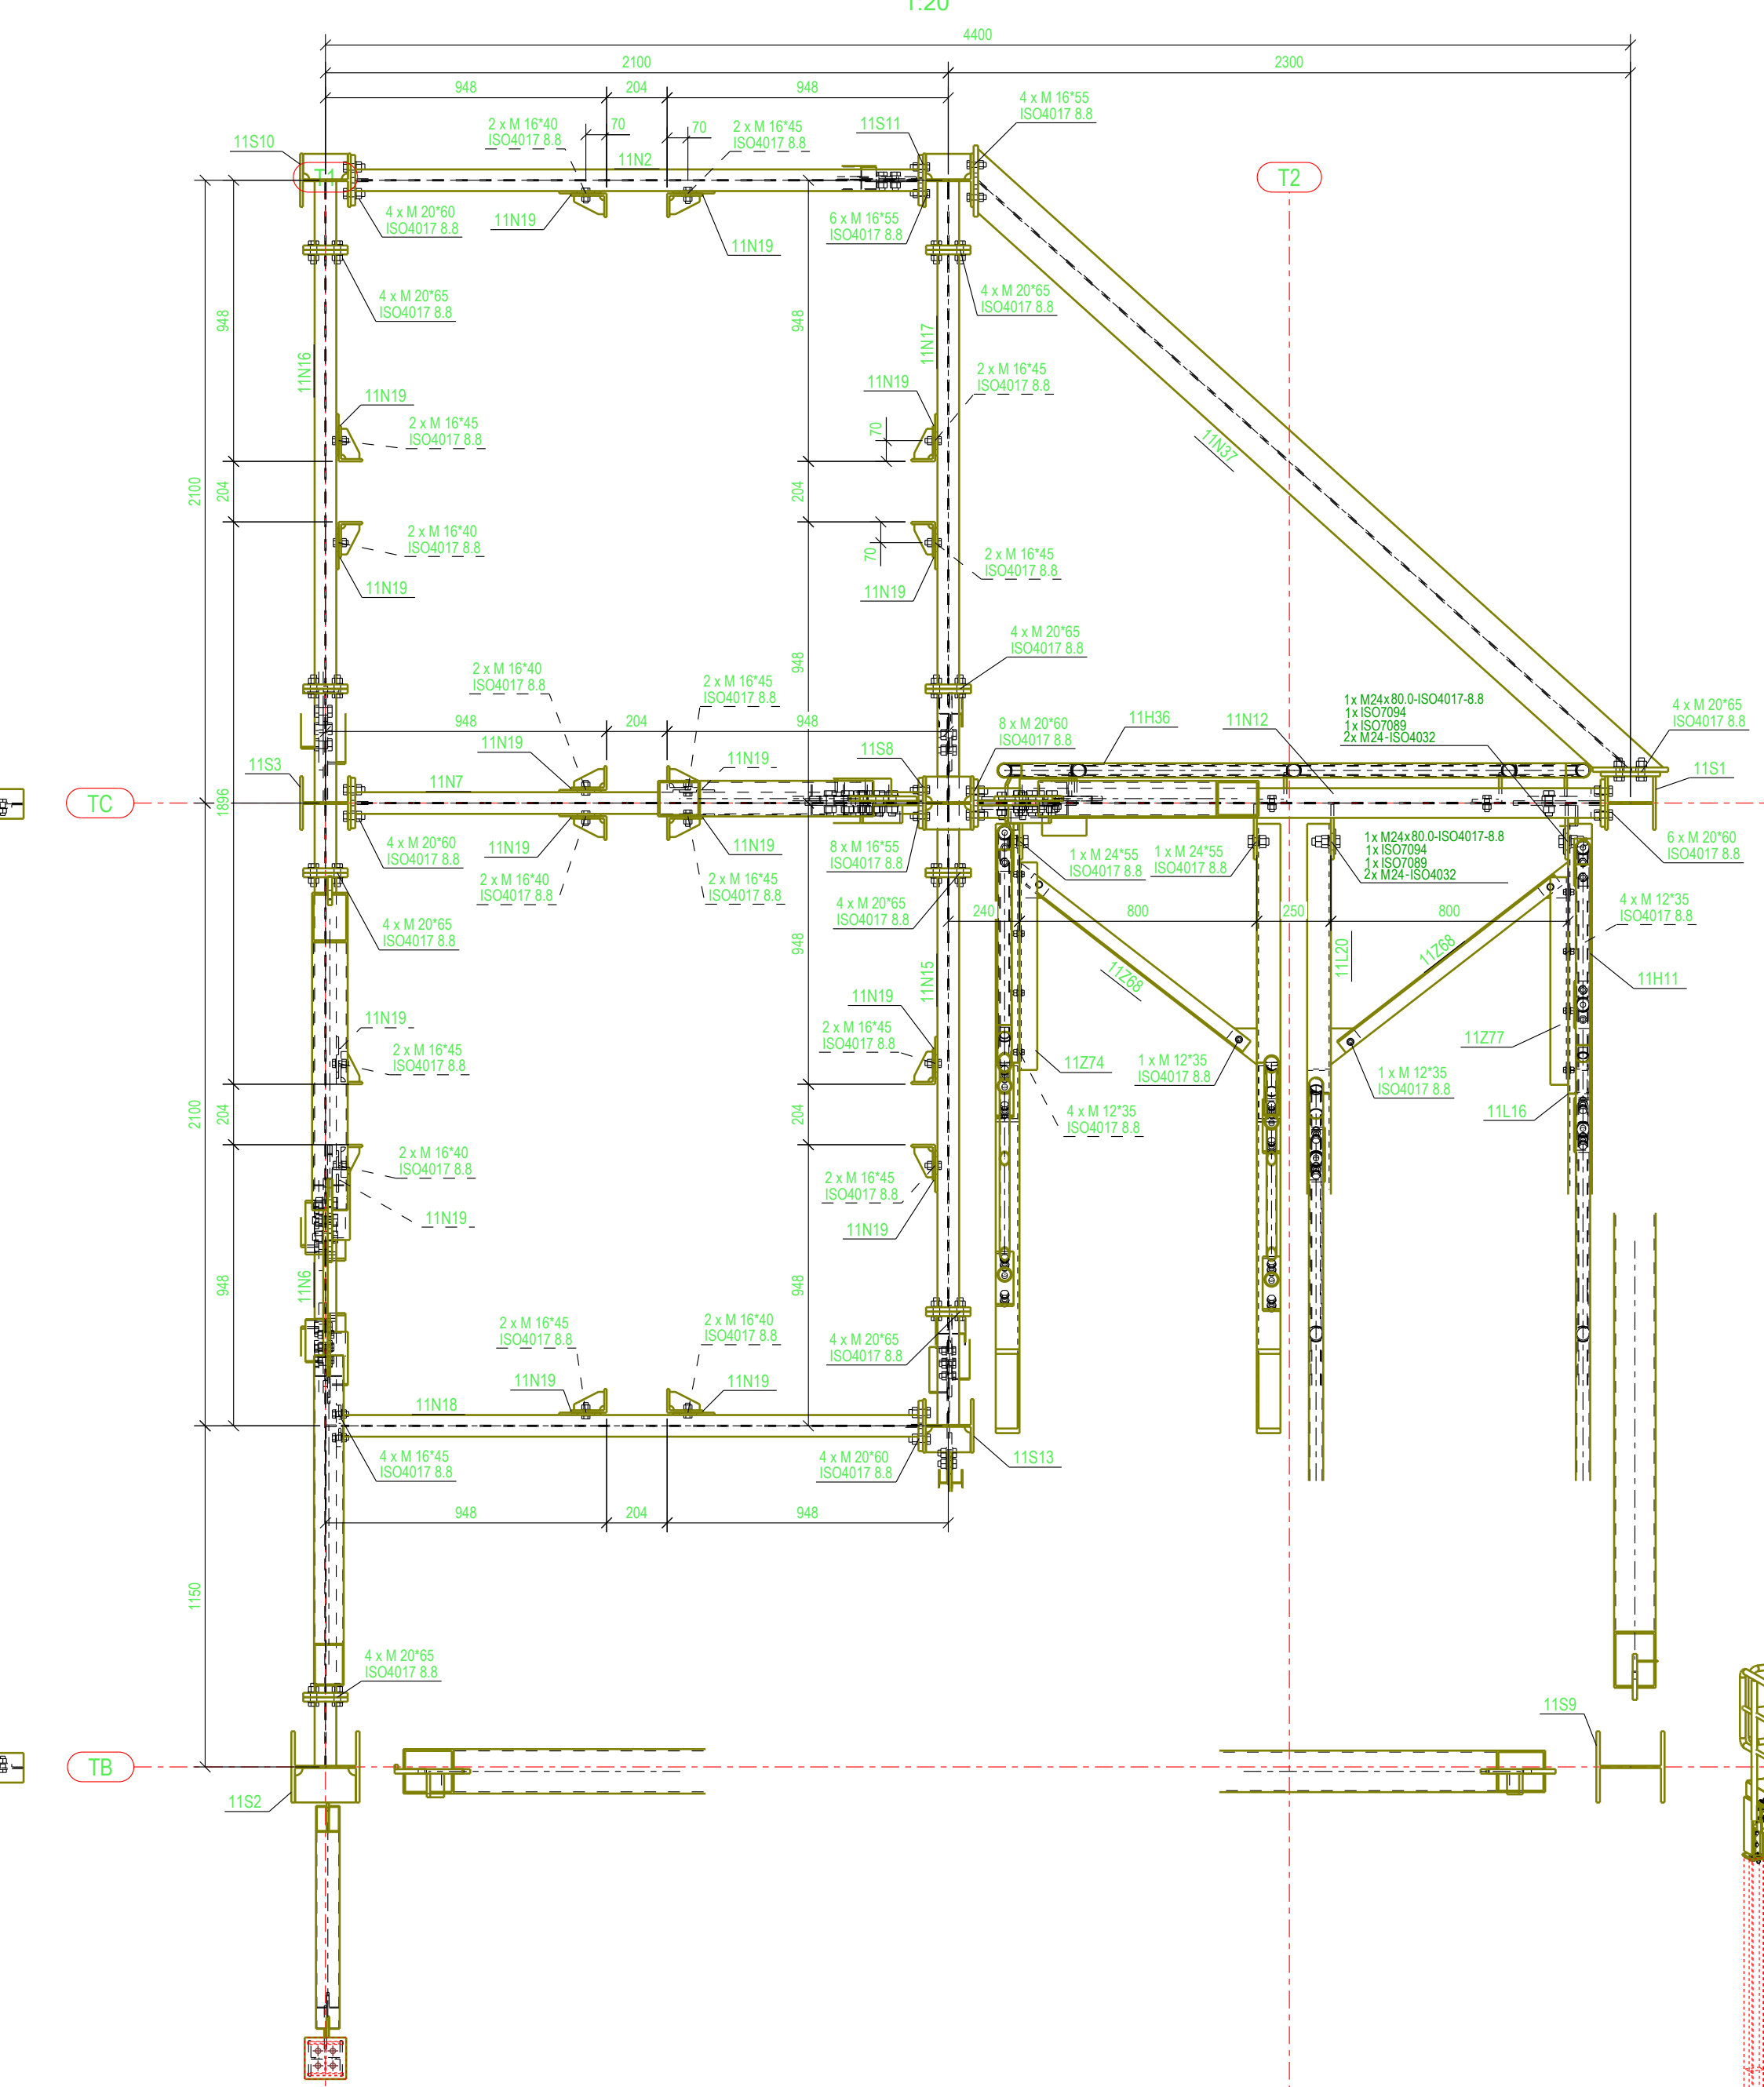


PLAN VIEW - TOWER +12.147 TOS

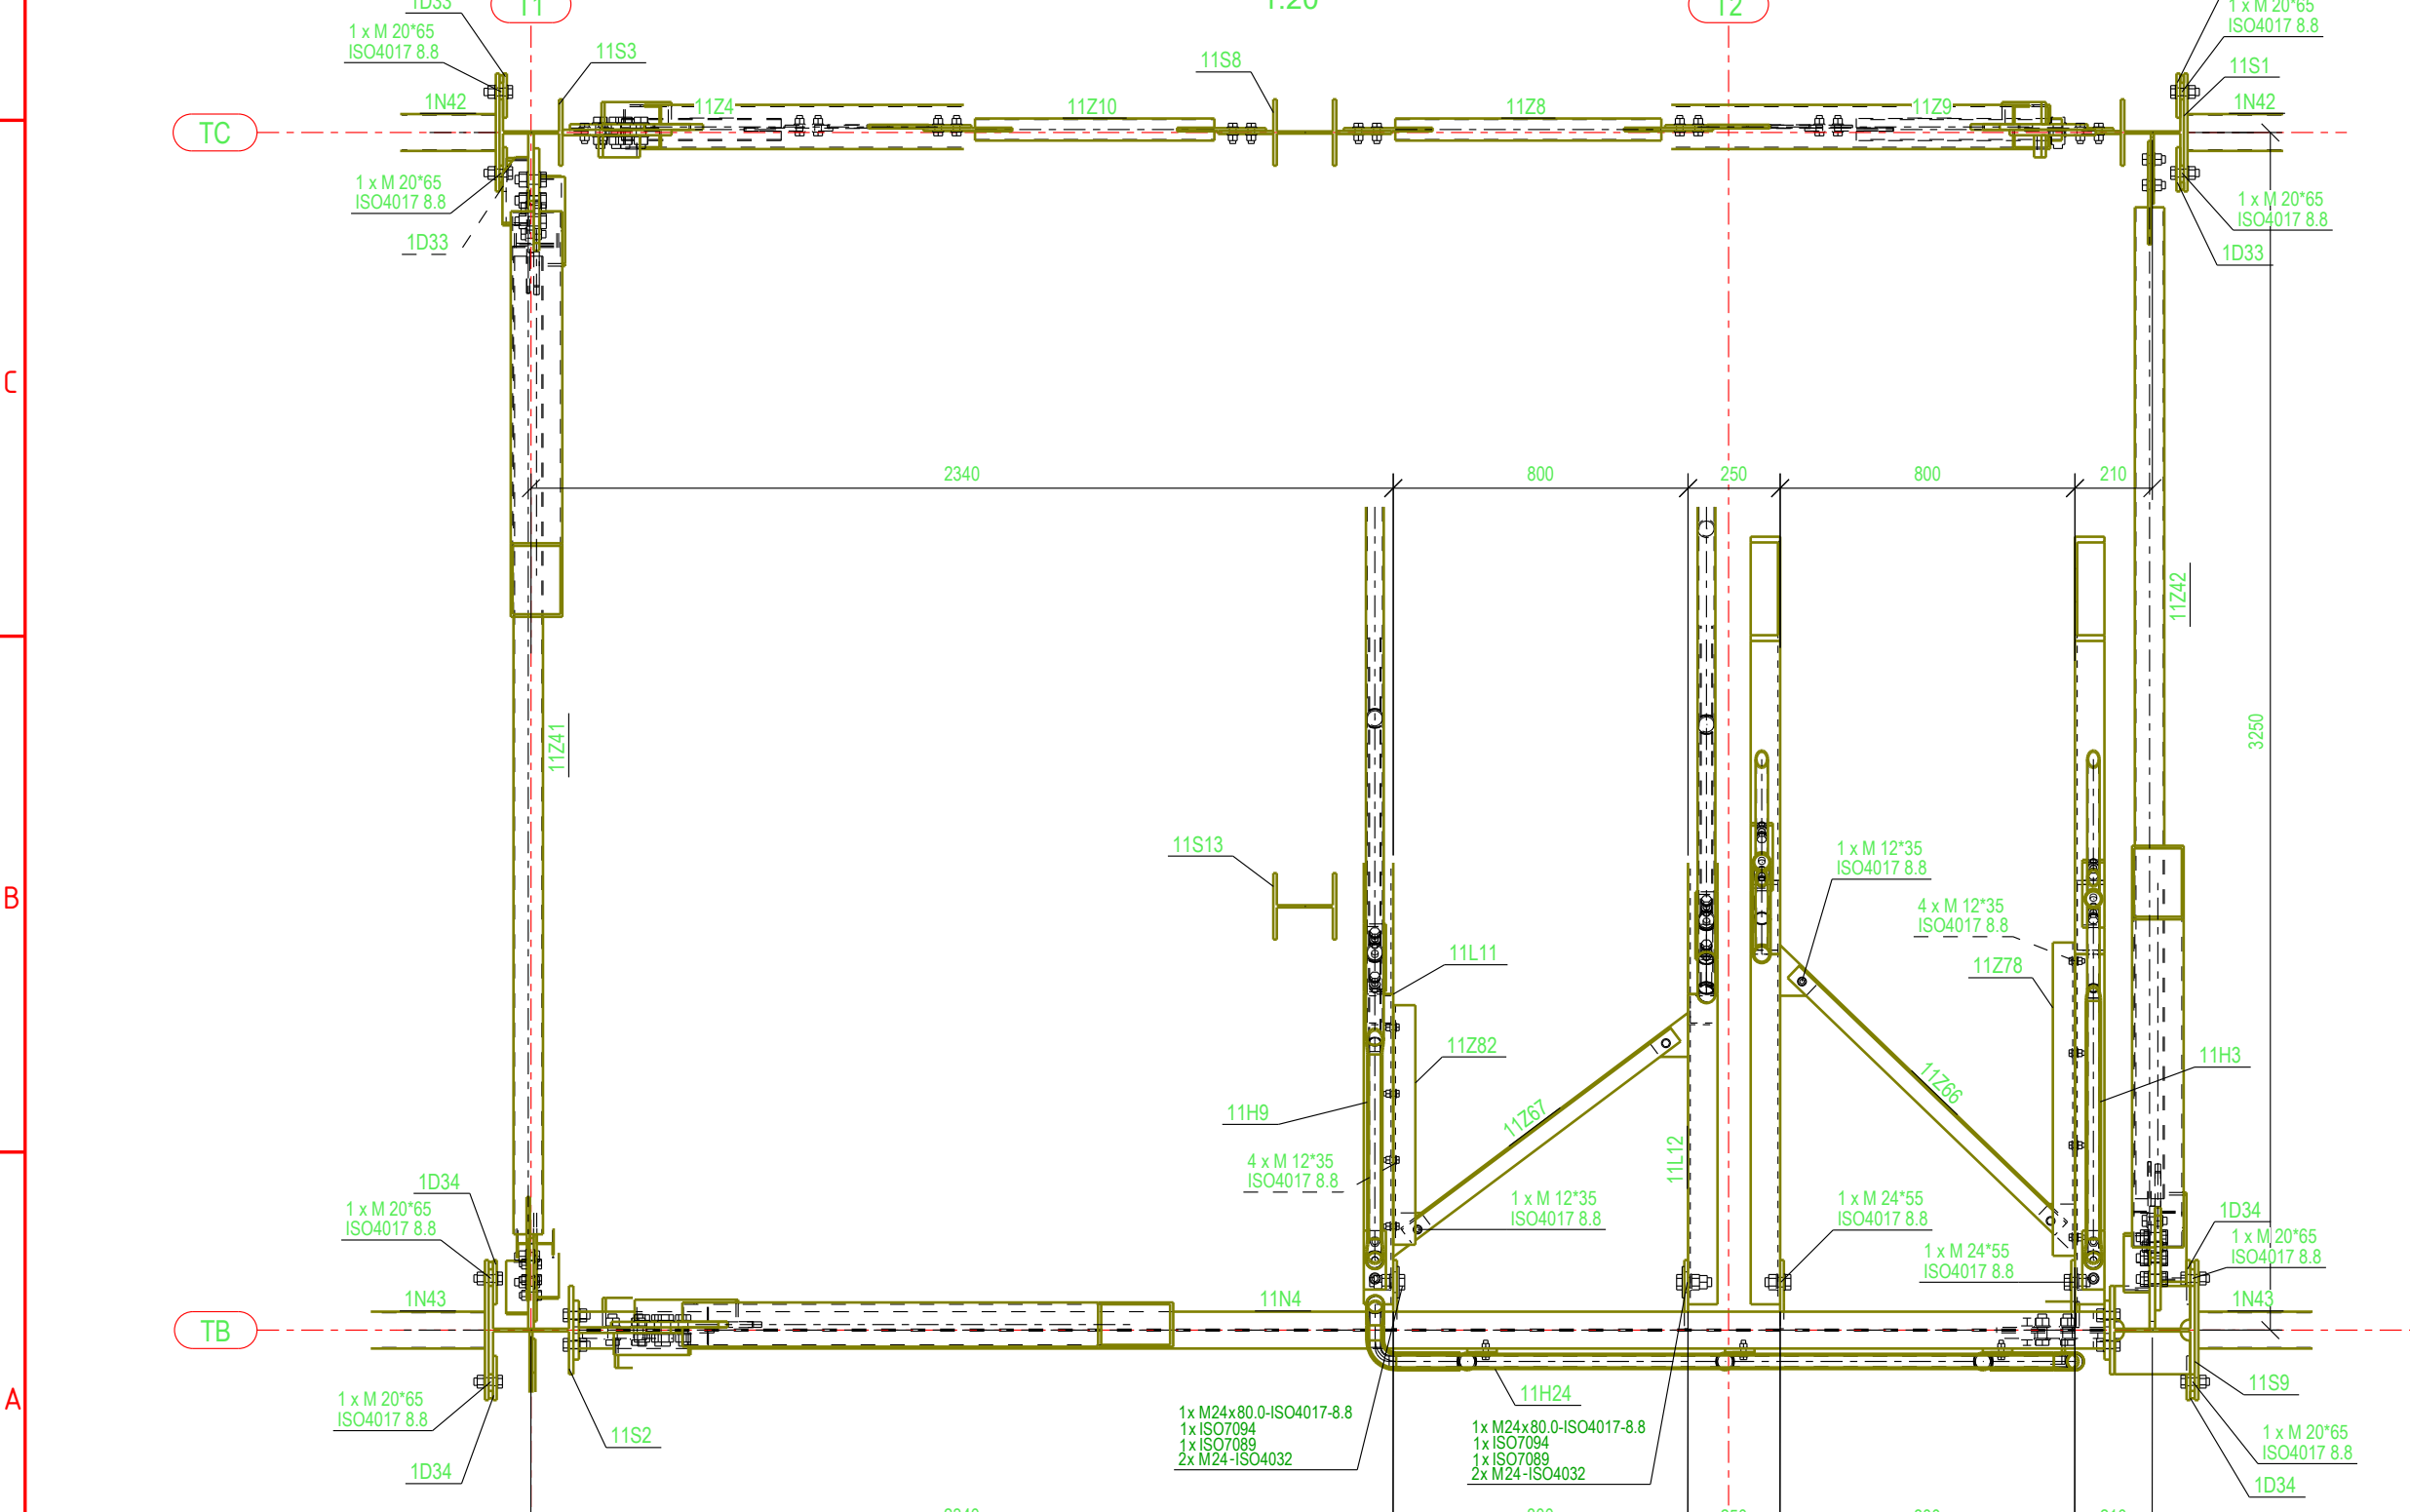

PLAN VIEW - TOWER +13.640 TOS

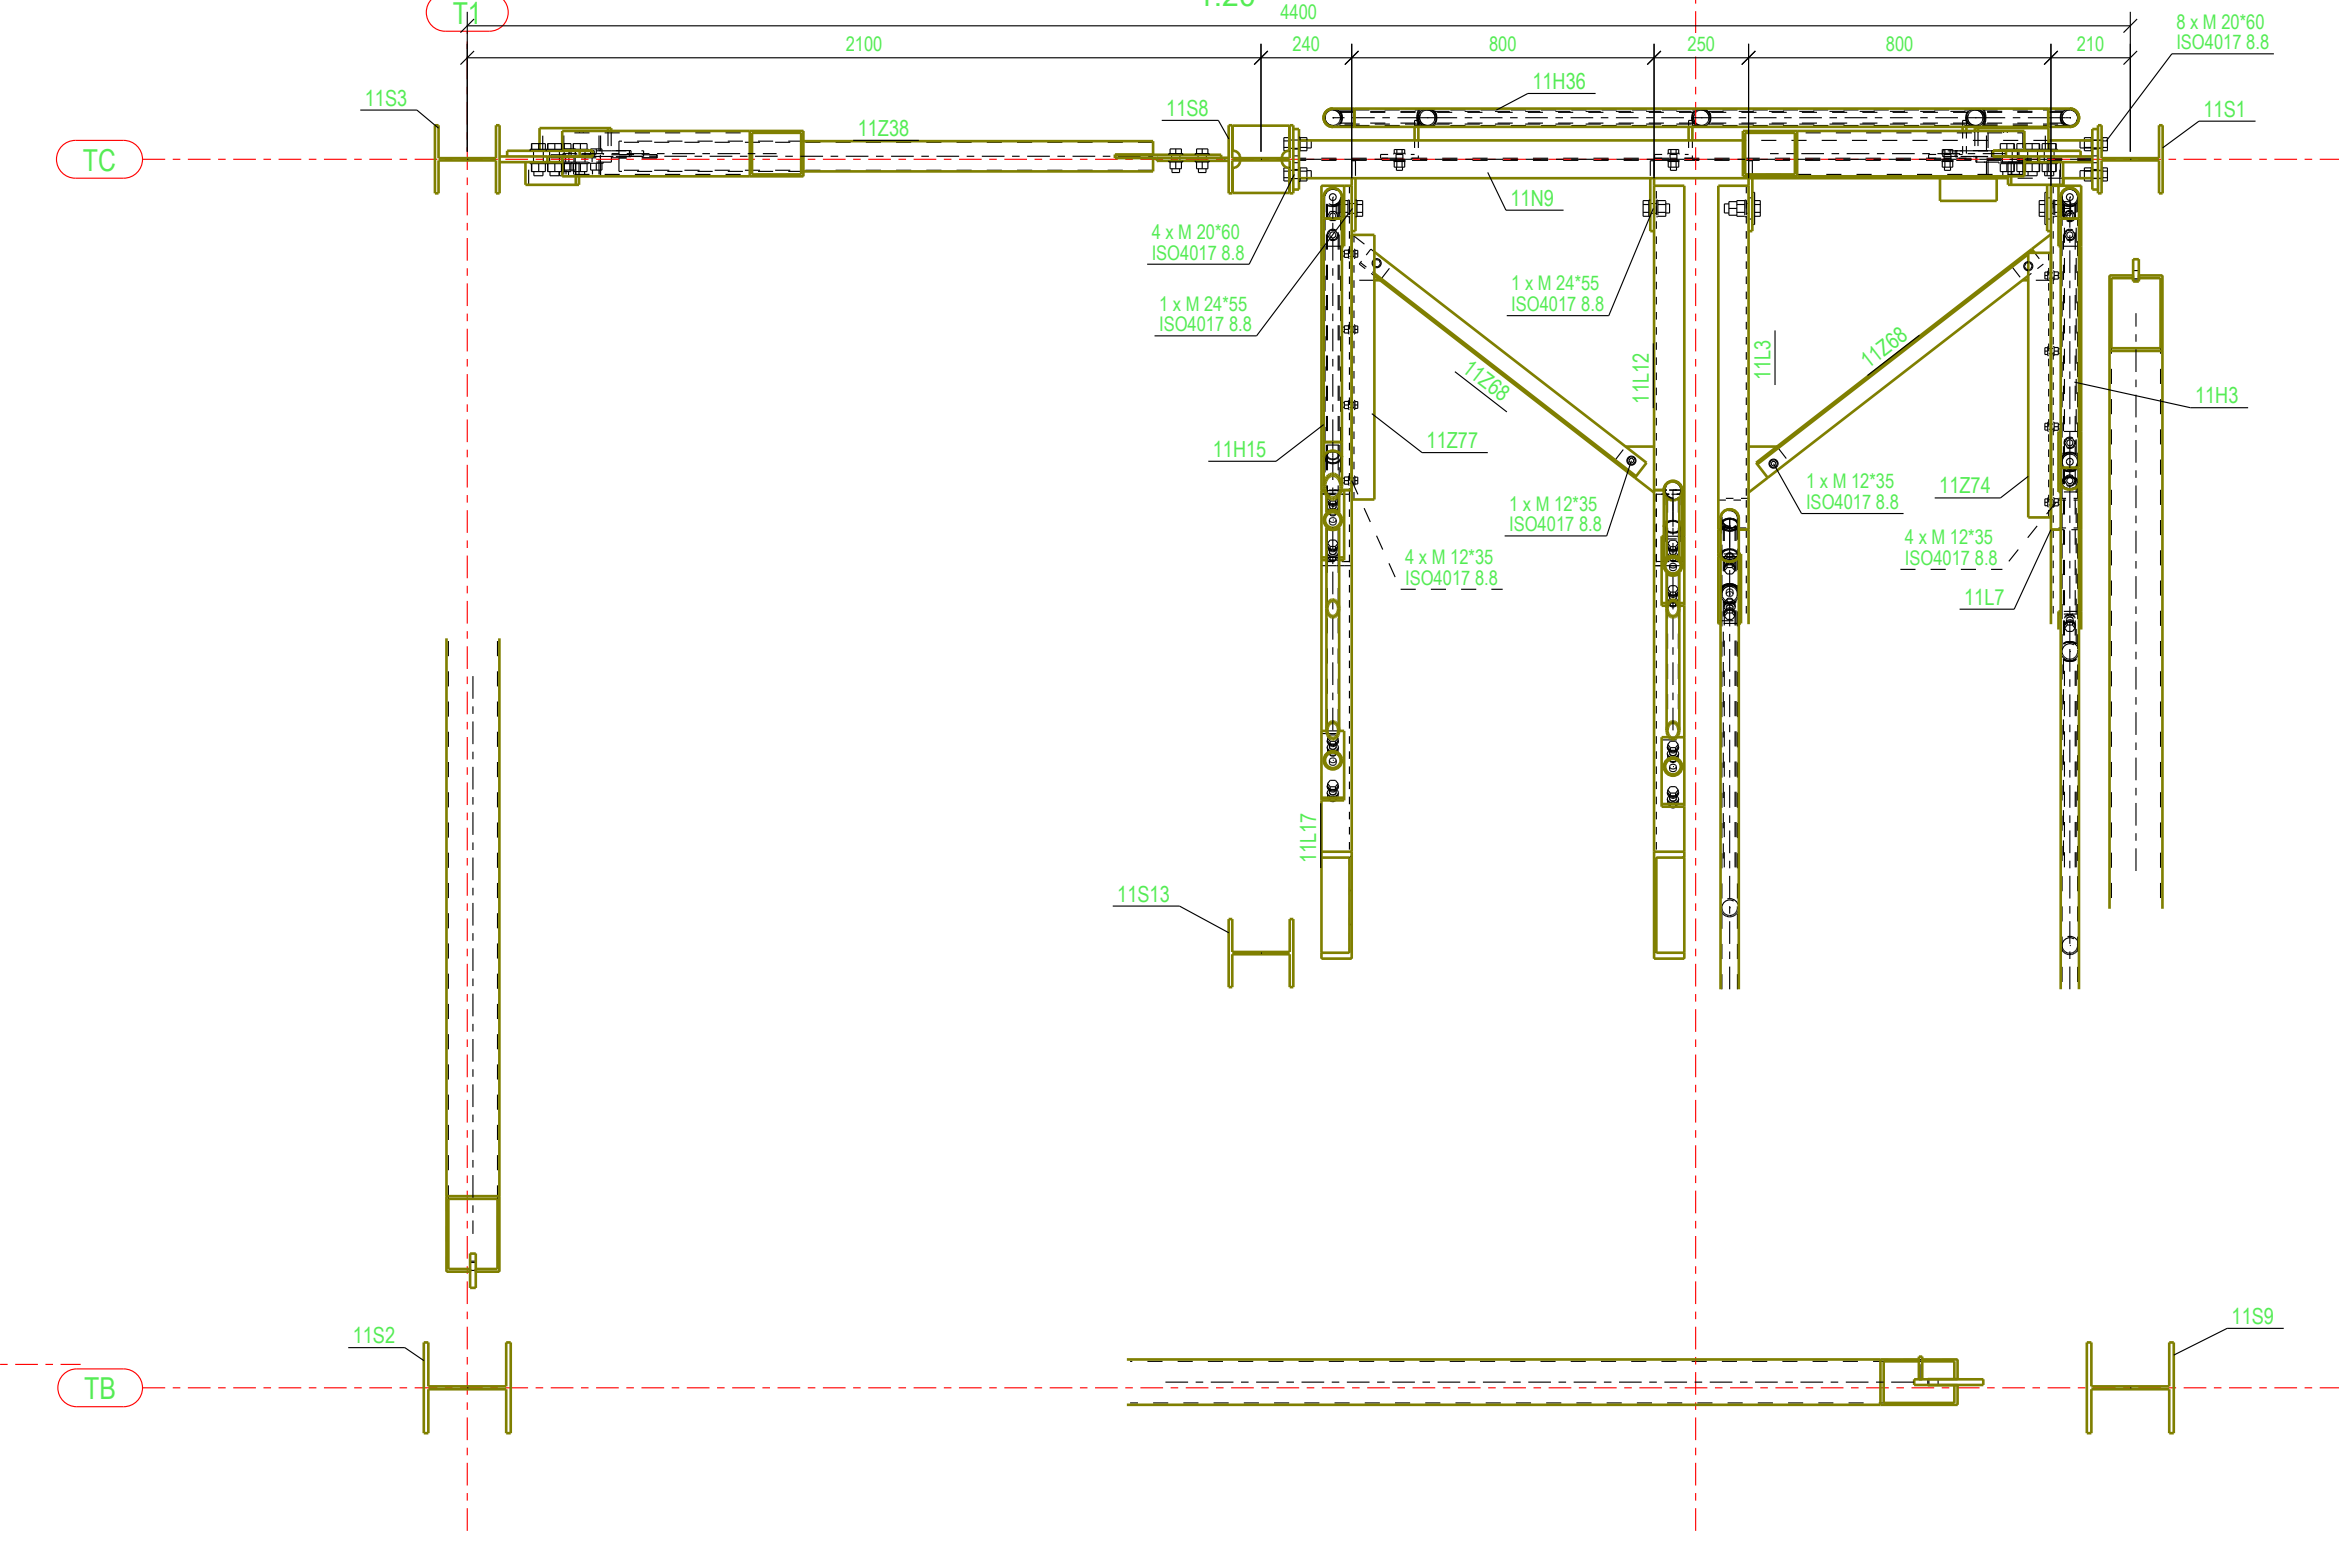

PLAN VIEW - TOWER +15.347 TOS

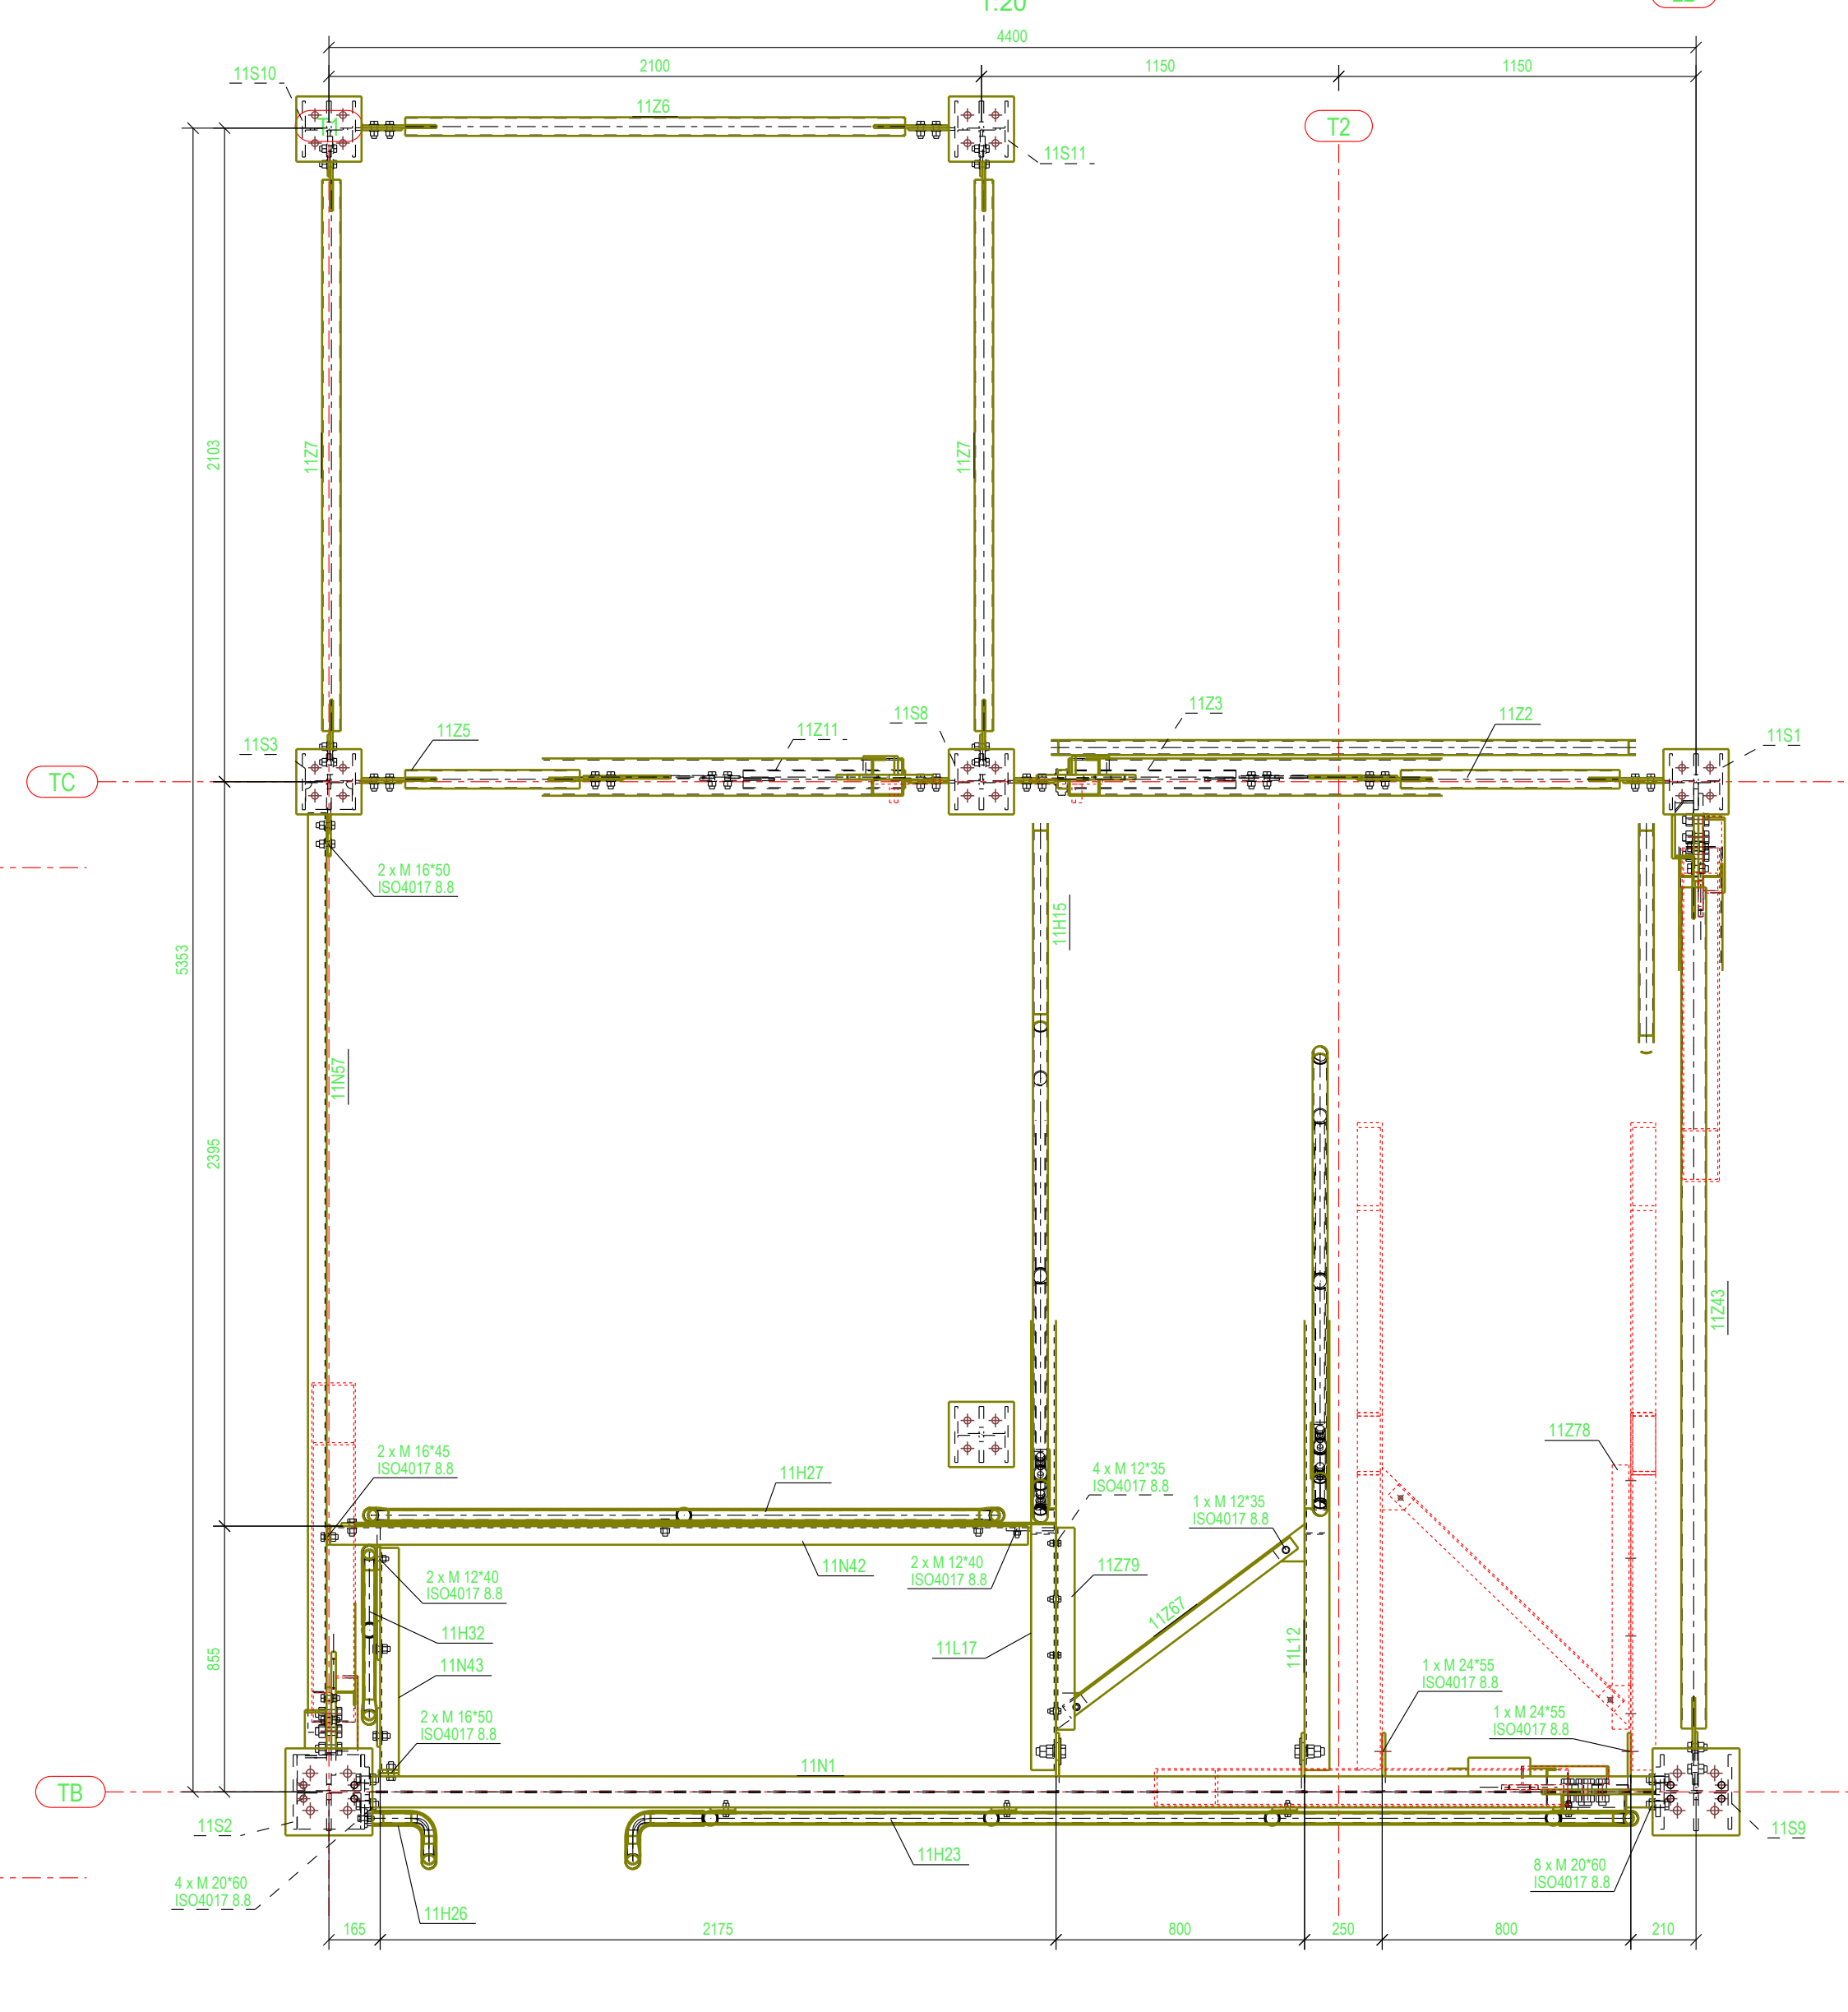

GENERAL NOTE:
1) EXECUTION CLASS EXC 2 ACCORDING TO EN 1090-2
2) SURFACE TREATMENT
3) HOT DIP GALVANIZED WITH MINIMUM 80microns. MONORAILS PAINTED RAL1023-TRAFFIC YELLOW
4) LIFTING LUGS ARE TO BE PAINTED IN YELLOW
5) ALL SITE WELDS ARE TO BE REPAIRED WITH ZINC REPAIR LIQUIDS
6) FOR LIFTING THE STRUCTURE FOLLOW APPROVED LIFTING PLANS
7) THERE ARE SAME BOLTS LENGTH/DIAMETER AT EACH END OF BRACING. BOLT CONNECTIONS ONLY DIFFER BY USED CROSS SECTION.