


1 ROOF
N.T.S.

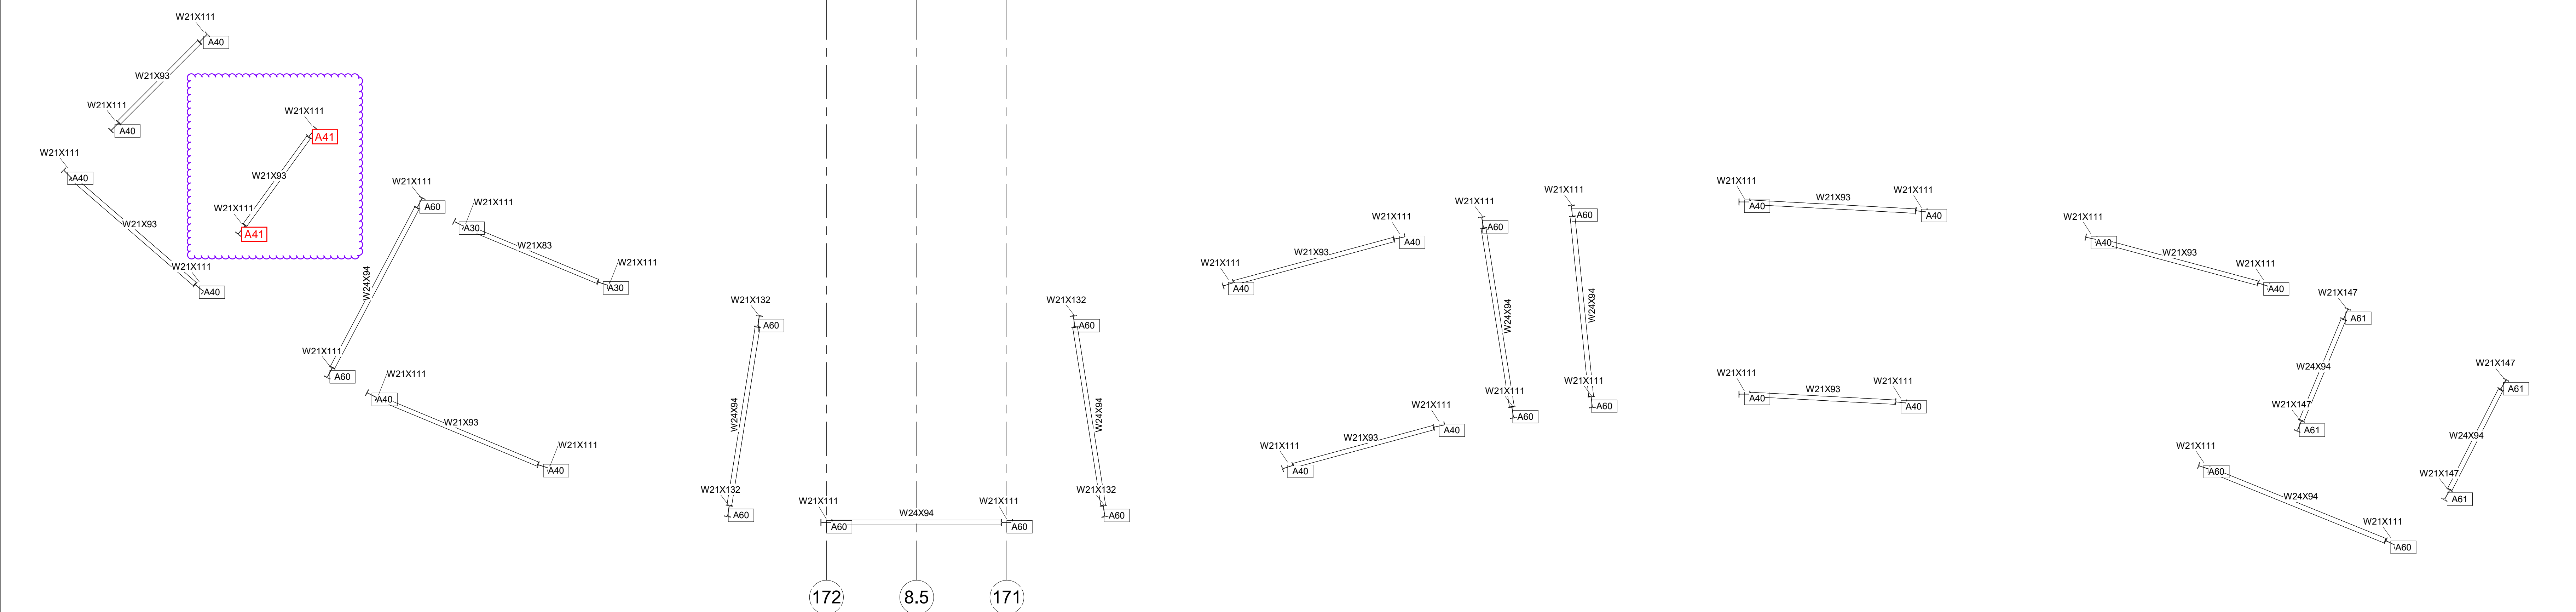

2 LVL 4
N.T.S.

BARNARD OFFICE BUILDING
FOR REFERENCE ONLY




SidePlate Systems, Inc.
25909 Pala, Suite 200
Mission Viejo, CA 92691

DATE
2.21.2023


SHEET TITLE

SIDEPLATE IDs

SP100

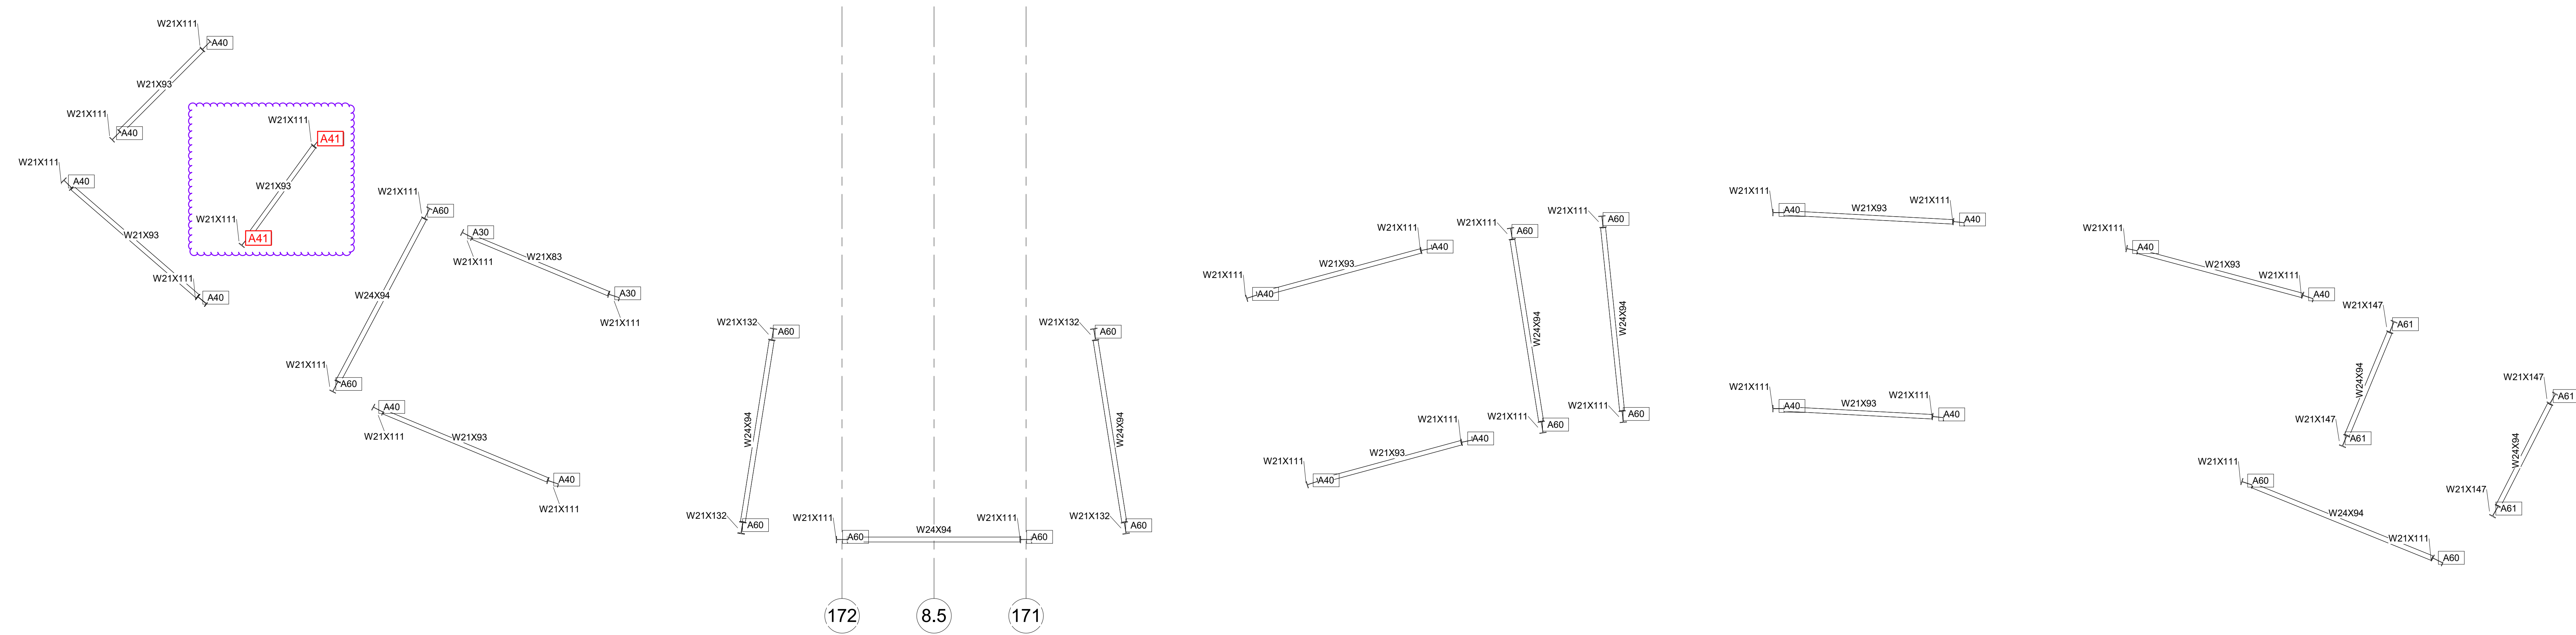

1 LVL 3
N.T.S.

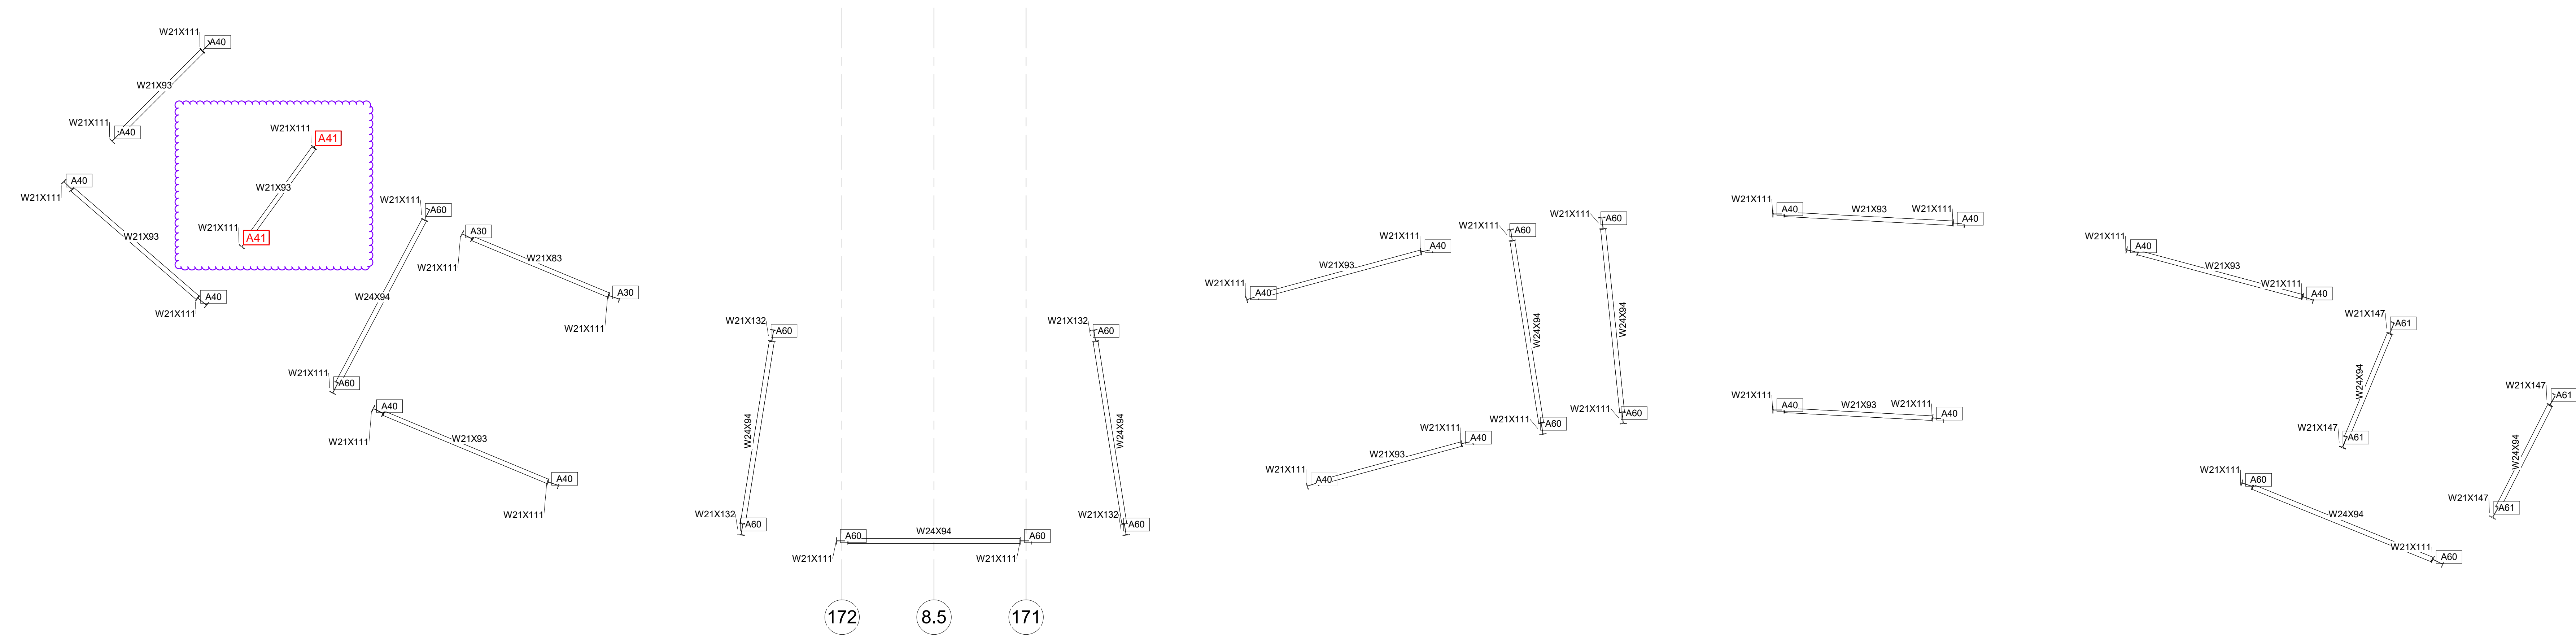

2 LVL 2
N.T.S.



SidePlate Systems, Inc.
25909 Pala, Suite 200
Mission Viejo, CA 92691

DATE
2.21.2023

SHEET TITLE

SIDEPLATE IDs

SP101