




Bovenaanzicht

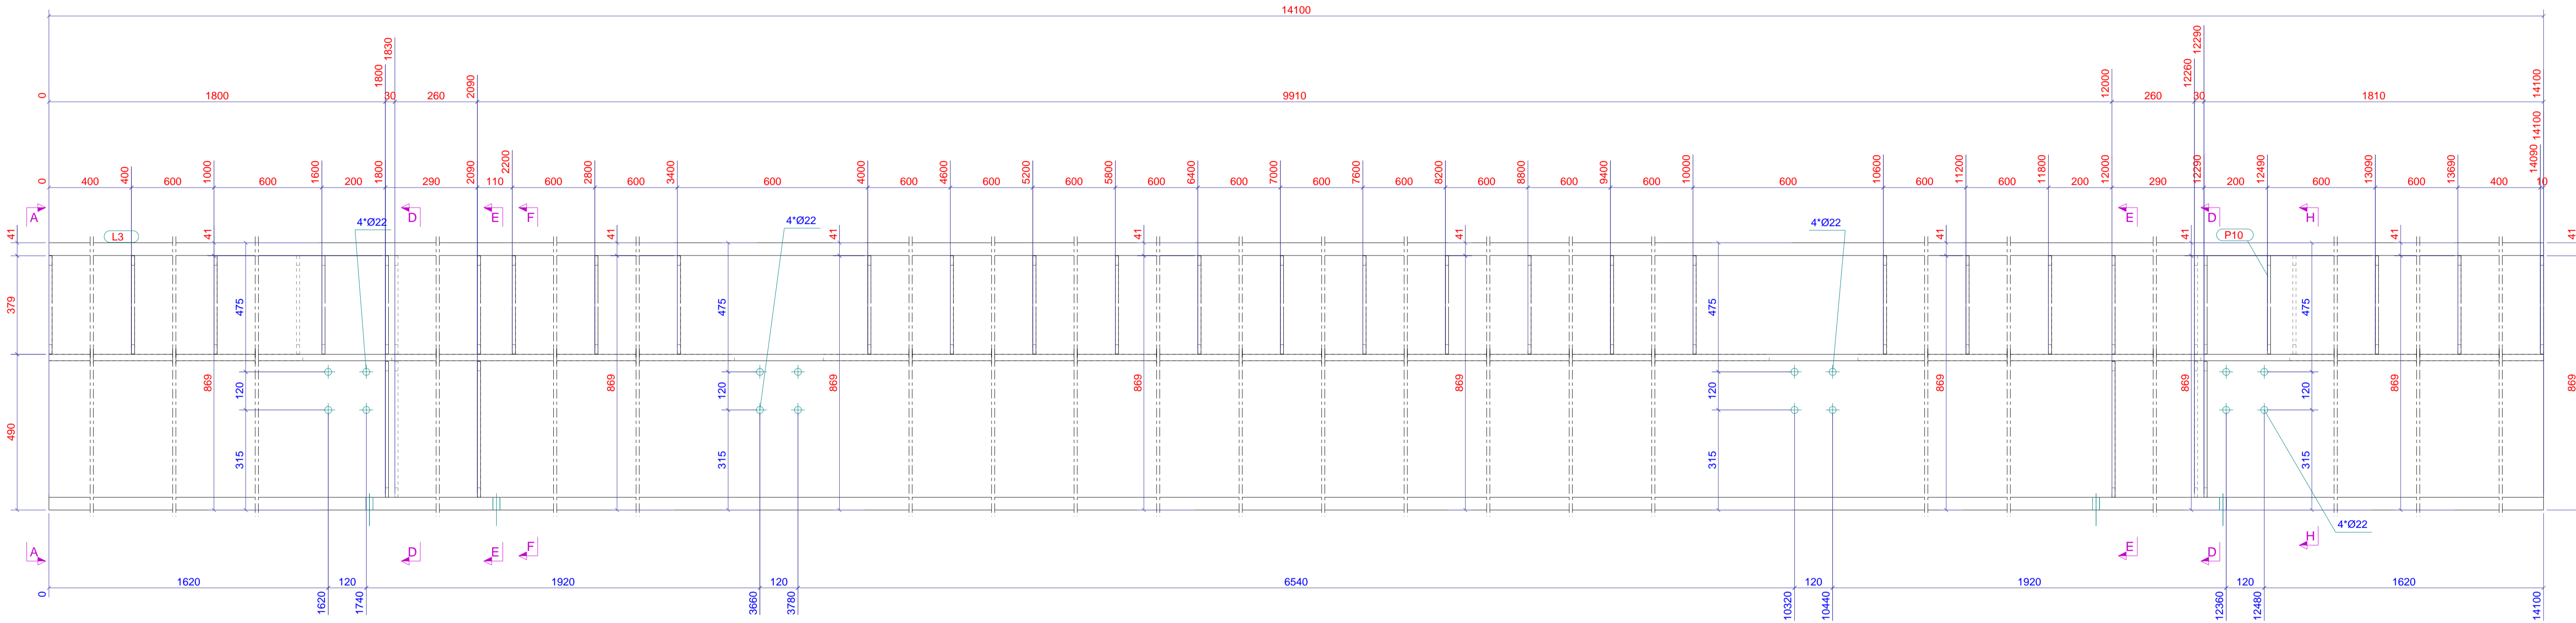


Vooraanzicht

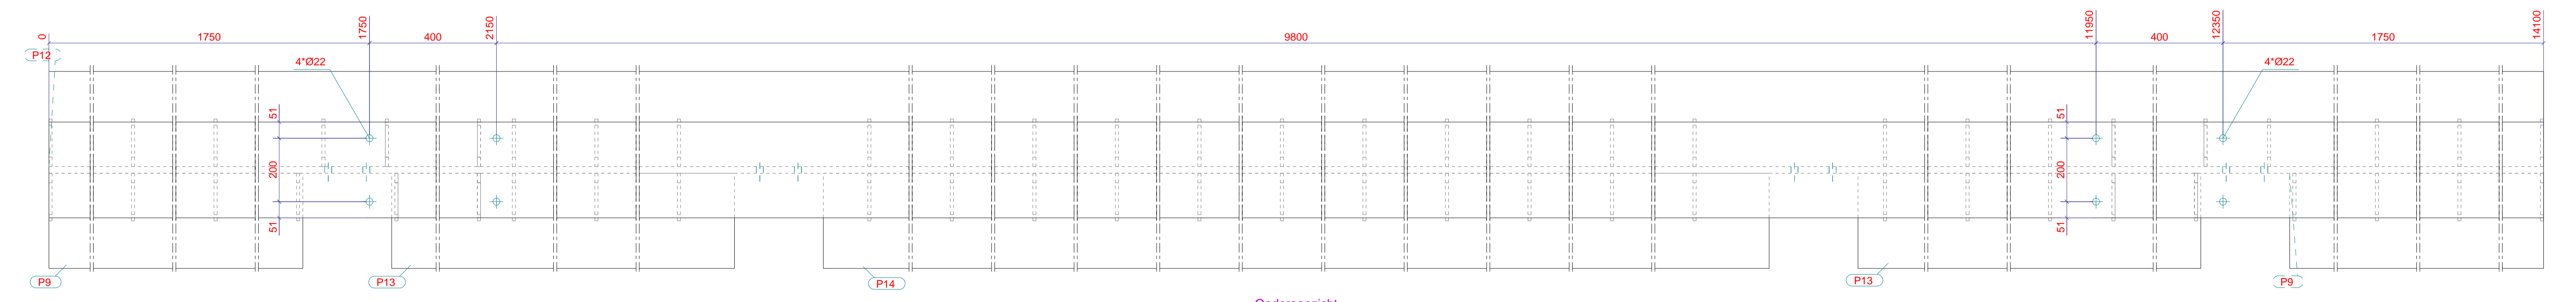


Onderaanzicht

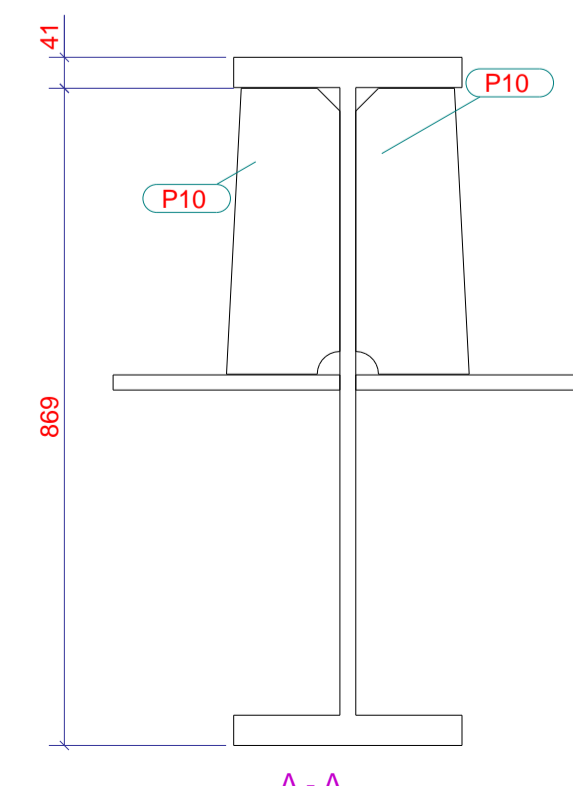


A - A

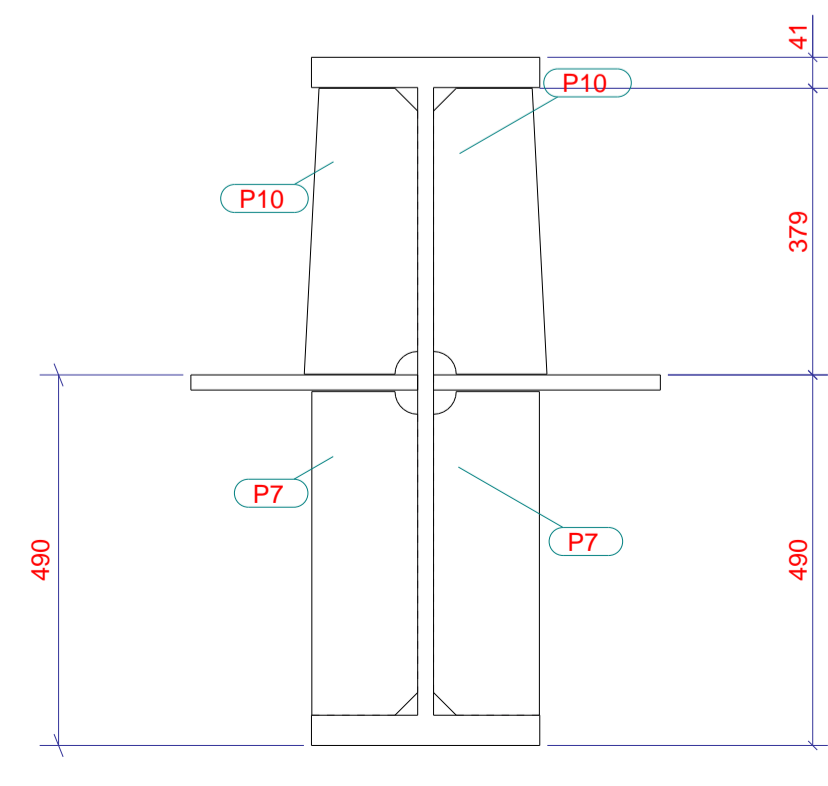


D - D

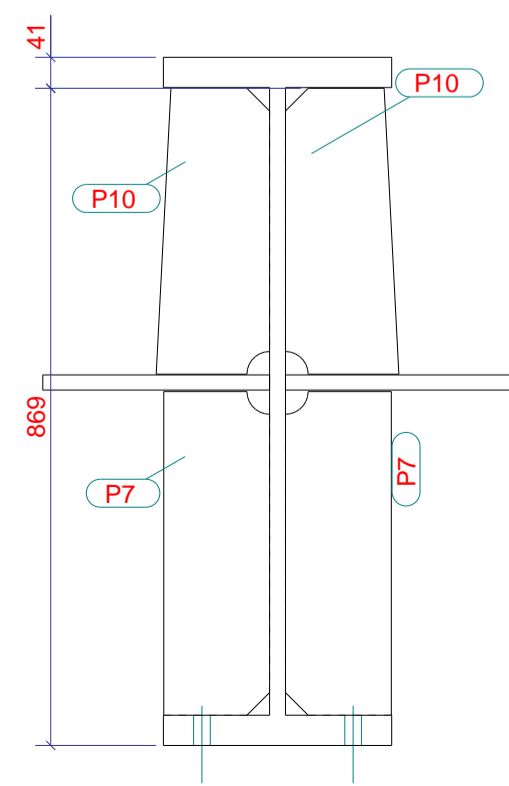

E - E

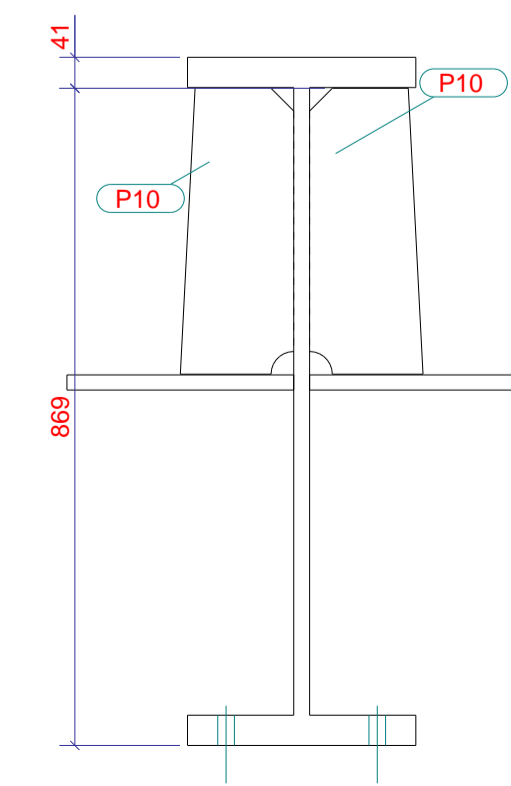

F - F

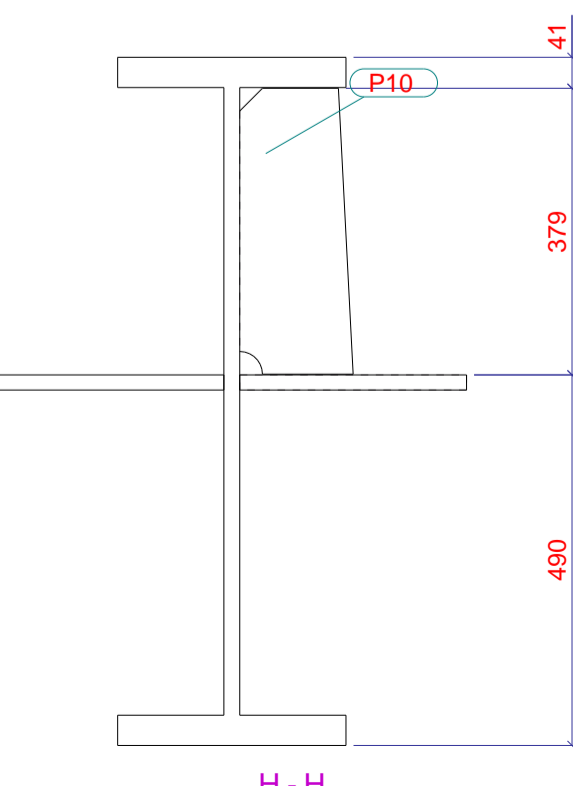

H - H

MERKENPOSTLIJST Merk: L3 lengte (mm): 14100
 conservering: GALVANISEREN Aantal: 1

Pos	Profiel	Materiaal	Aantal	Lengte (mm)	Gewicht (kg)
P7	STRIP10*140	S235JR	8	428	37,6
P9	STRIP20*300	S235JR	2	1540	147,8
P10	STRIP10*150	S235JR	58	378	240,6
P12	STRIP20*300	S235JR	1	14100	676,8
P13	STRIP20*300	S235JR	2	1760	169,0
P14	STRIP20*300	S235JR	1	6380	306,2
P2	HEM900	S355JR	1	14100	4778,2
Totaal per merk					6356,3

Werk: **PLATFORM**

Gemaakt: W.S.
 Datum: 07.03.2022
 Schaal: 1:10

Materiaalsoorten en kwaliteiten: Platen en profielen S235JR volgens NEN-EN 10025-2, buis en kabelprofielen: S355JH volgens NEN-EN 10210-1 (warmtebehandeld), S275JH volgens NEN-EN 10219-1 (behoortverhard)

