




ŽÁKLADOVÁ DESKA ZÁBĚR 2 - LEMOVACÍ VÝZTUŽ
1:50

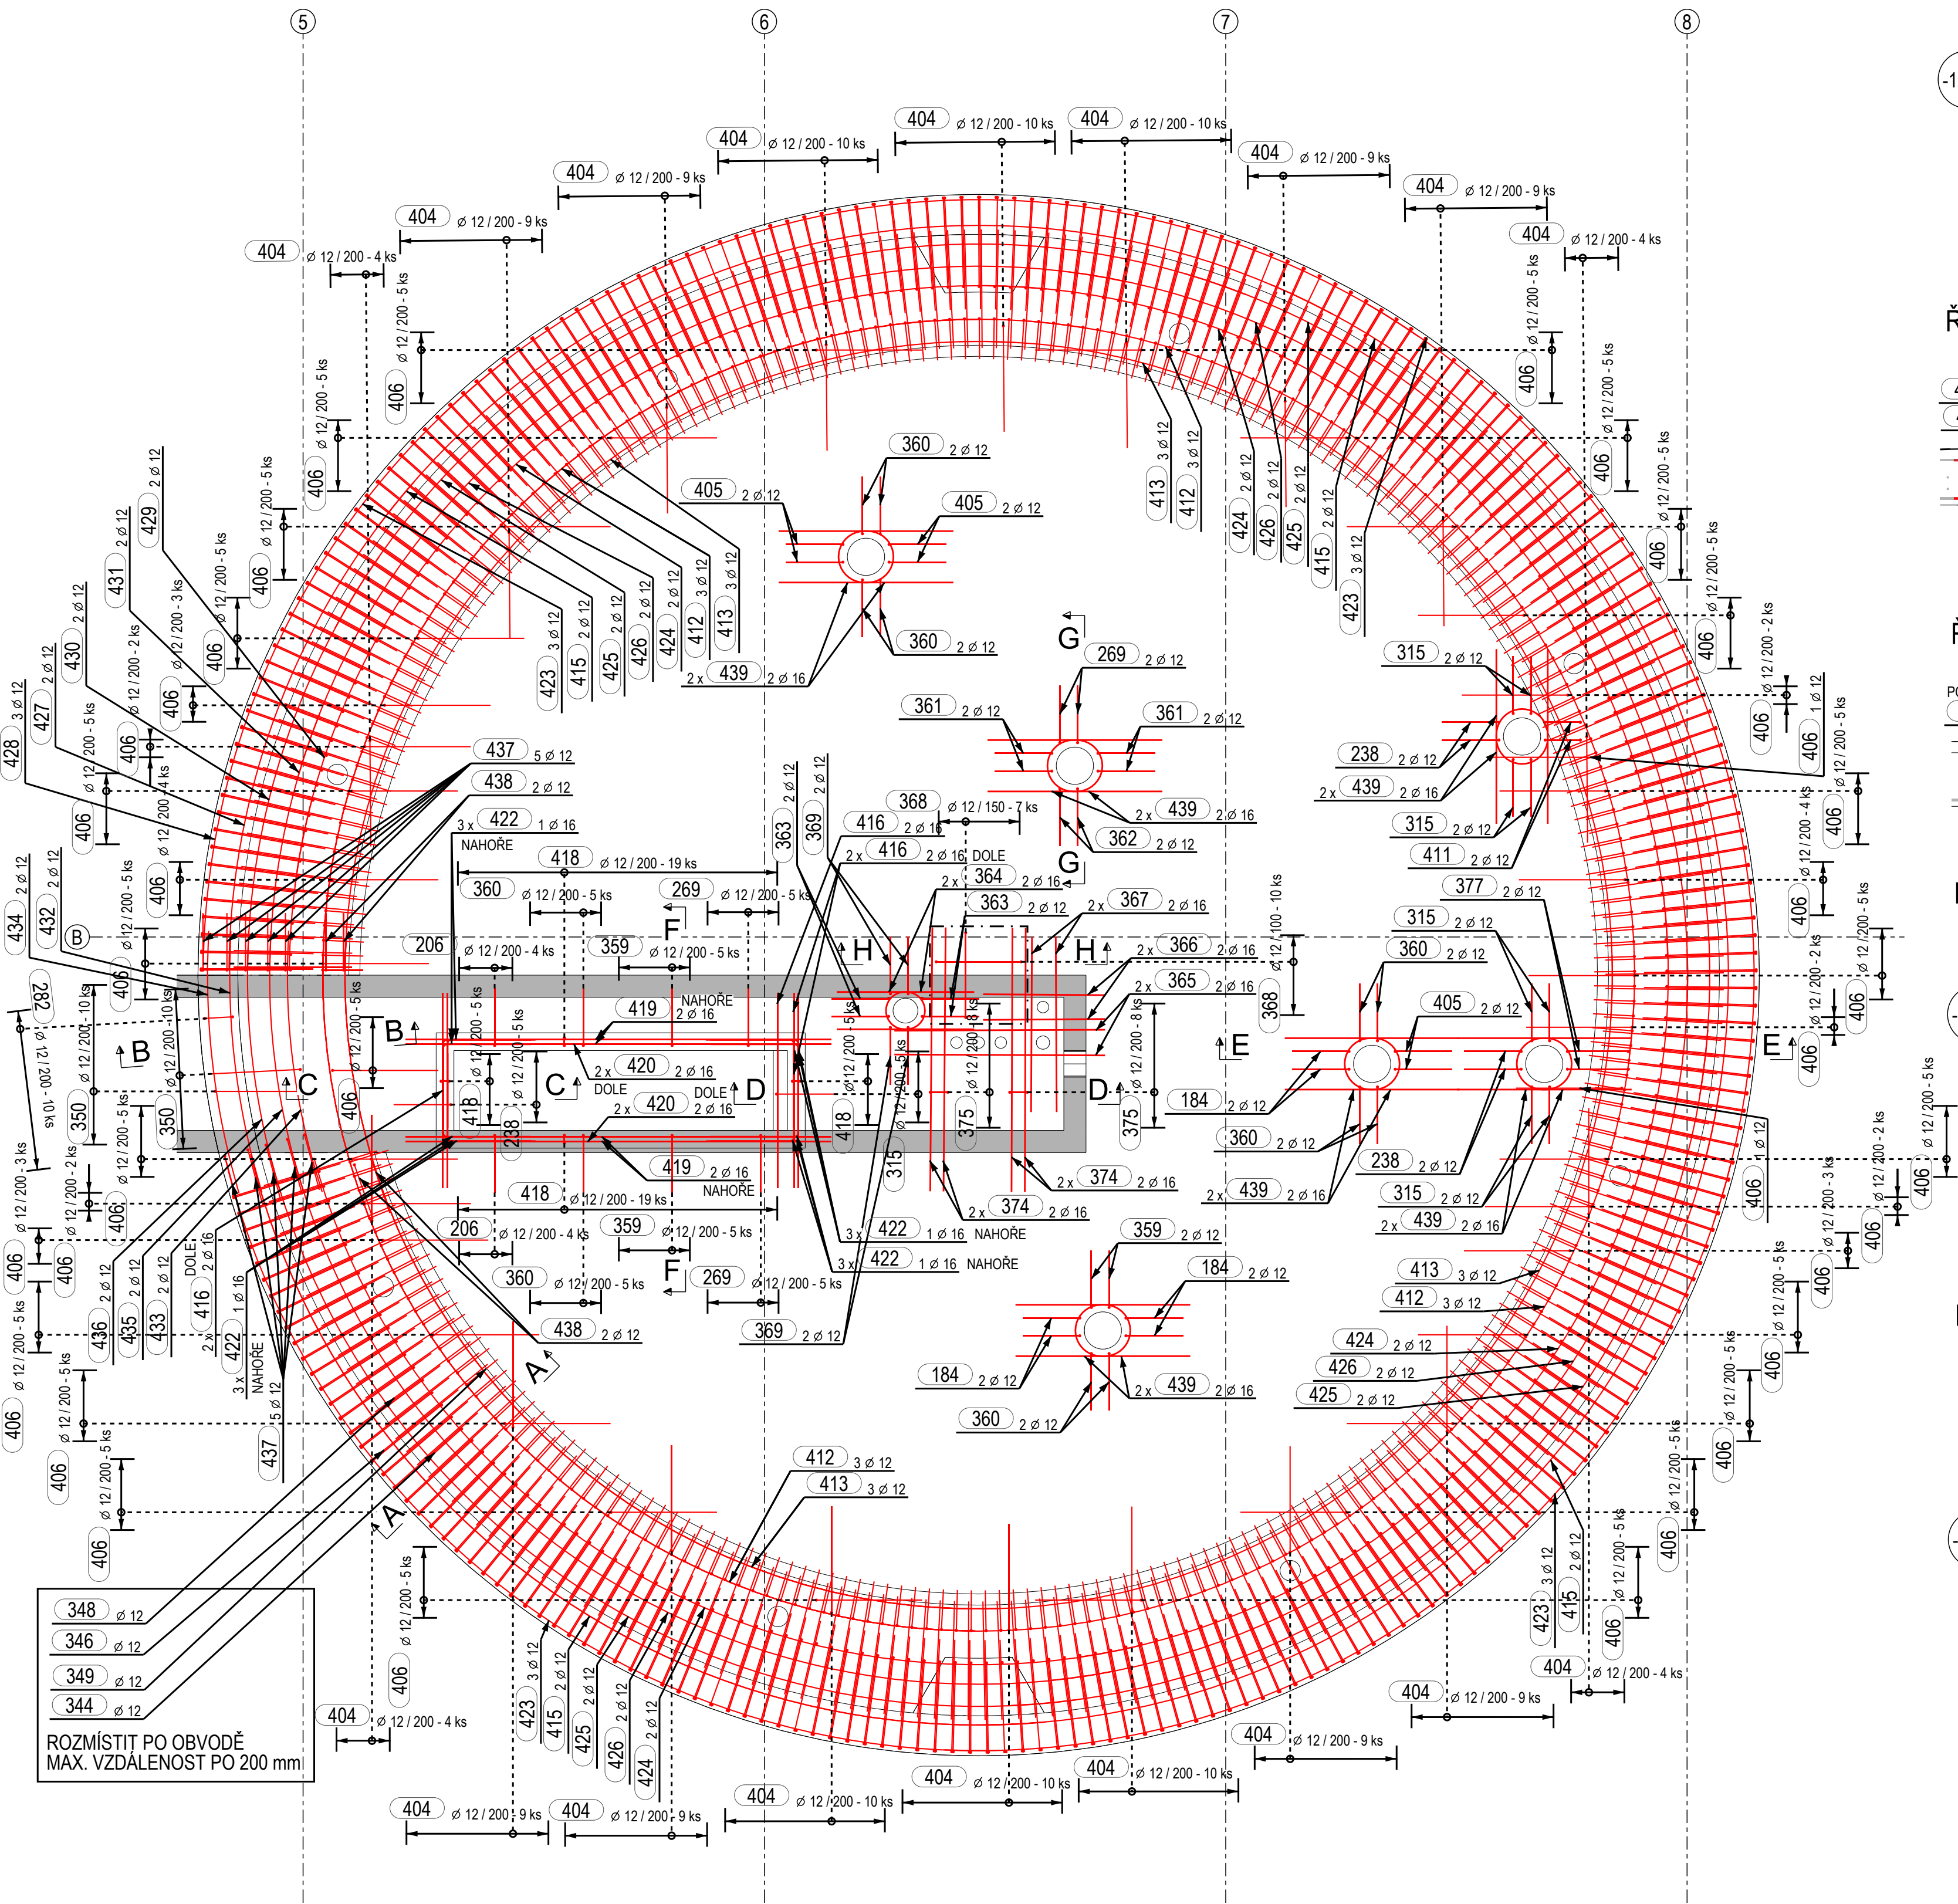


ŘEZ A - A
1:25

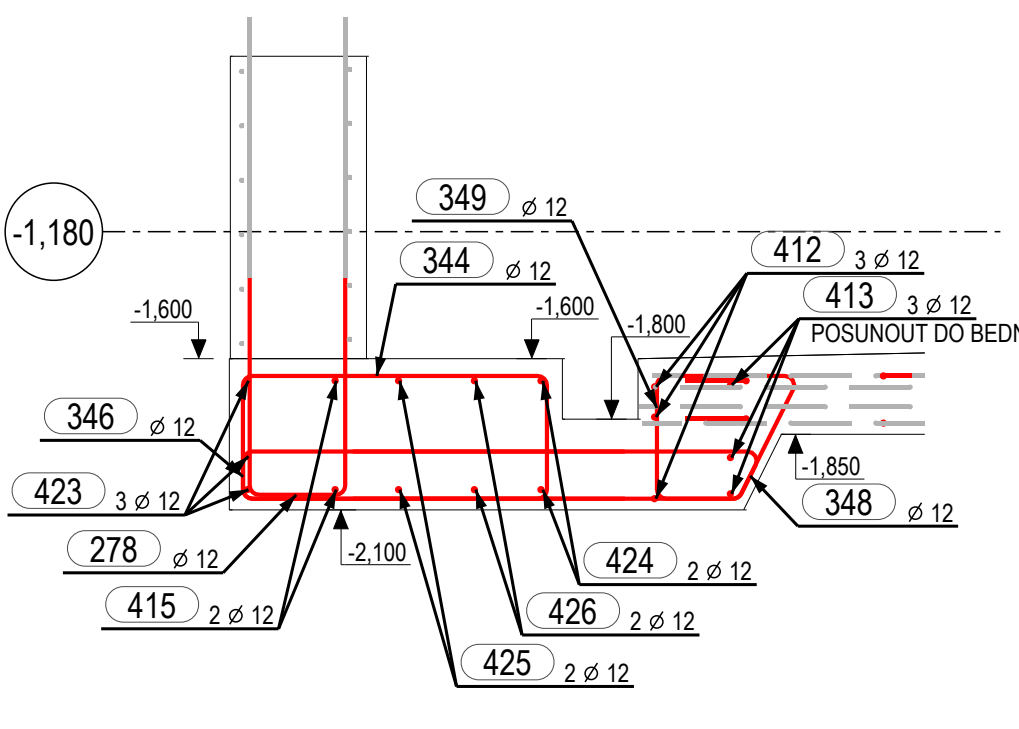

ŘEZ B - B
1:25

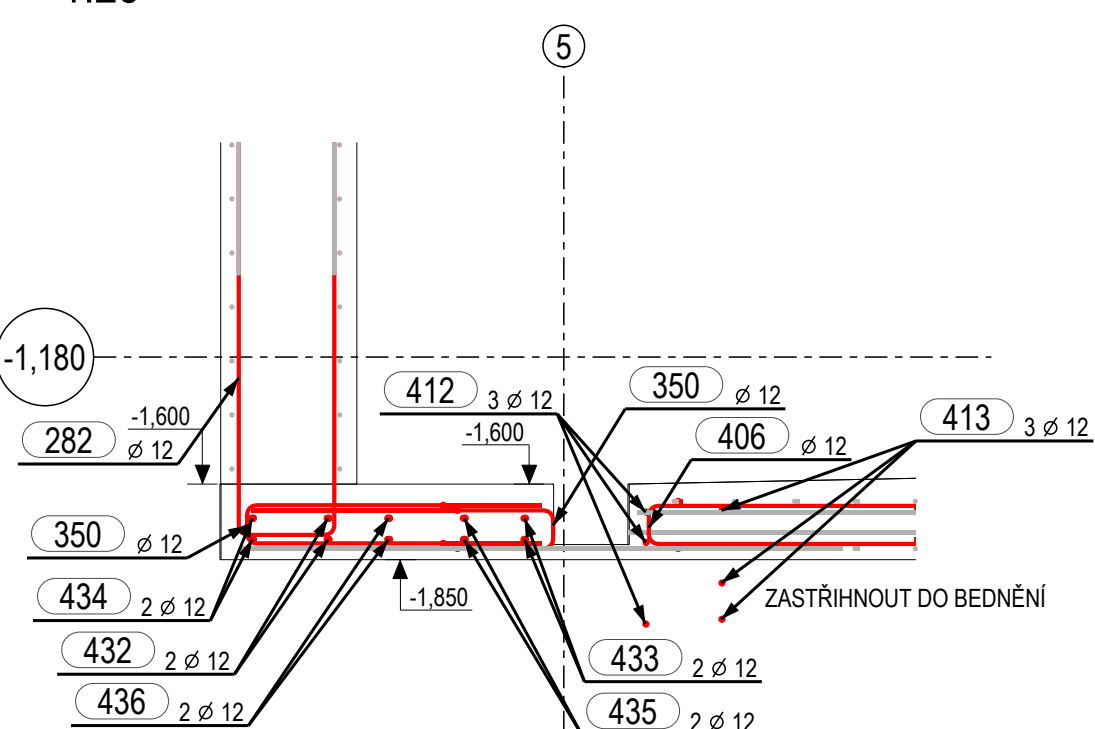

ŘEZ C - C
1:25

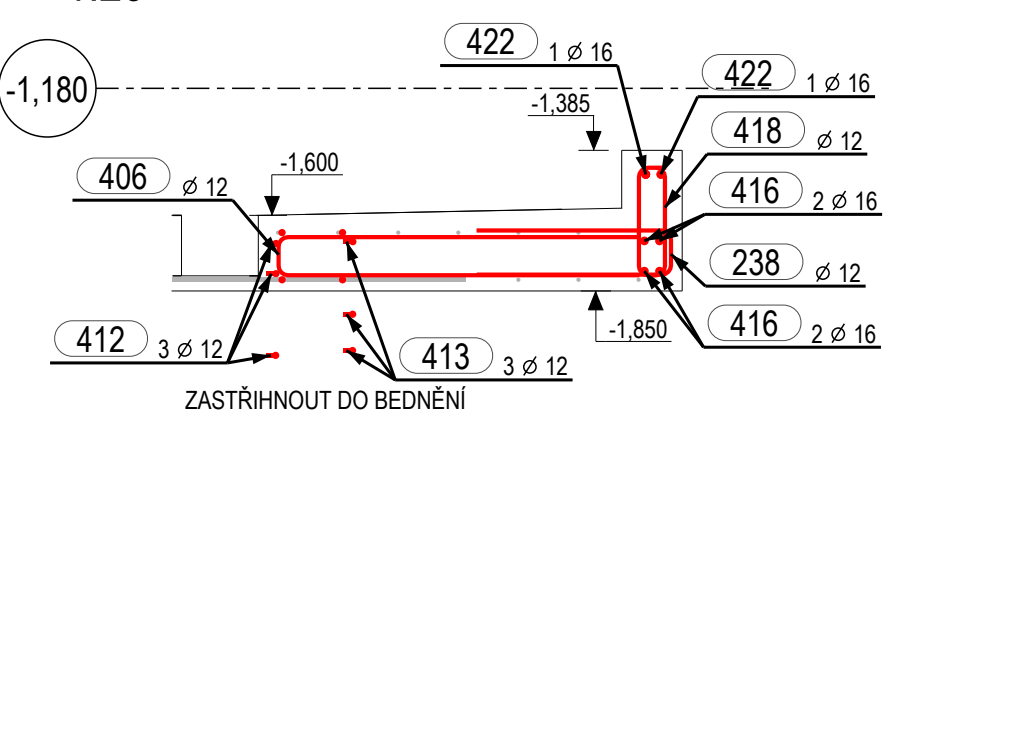

ŘEZ D - D
1:25

