
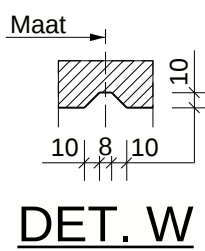
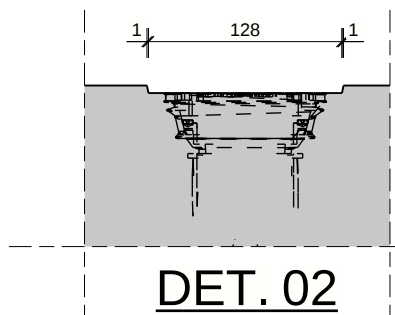
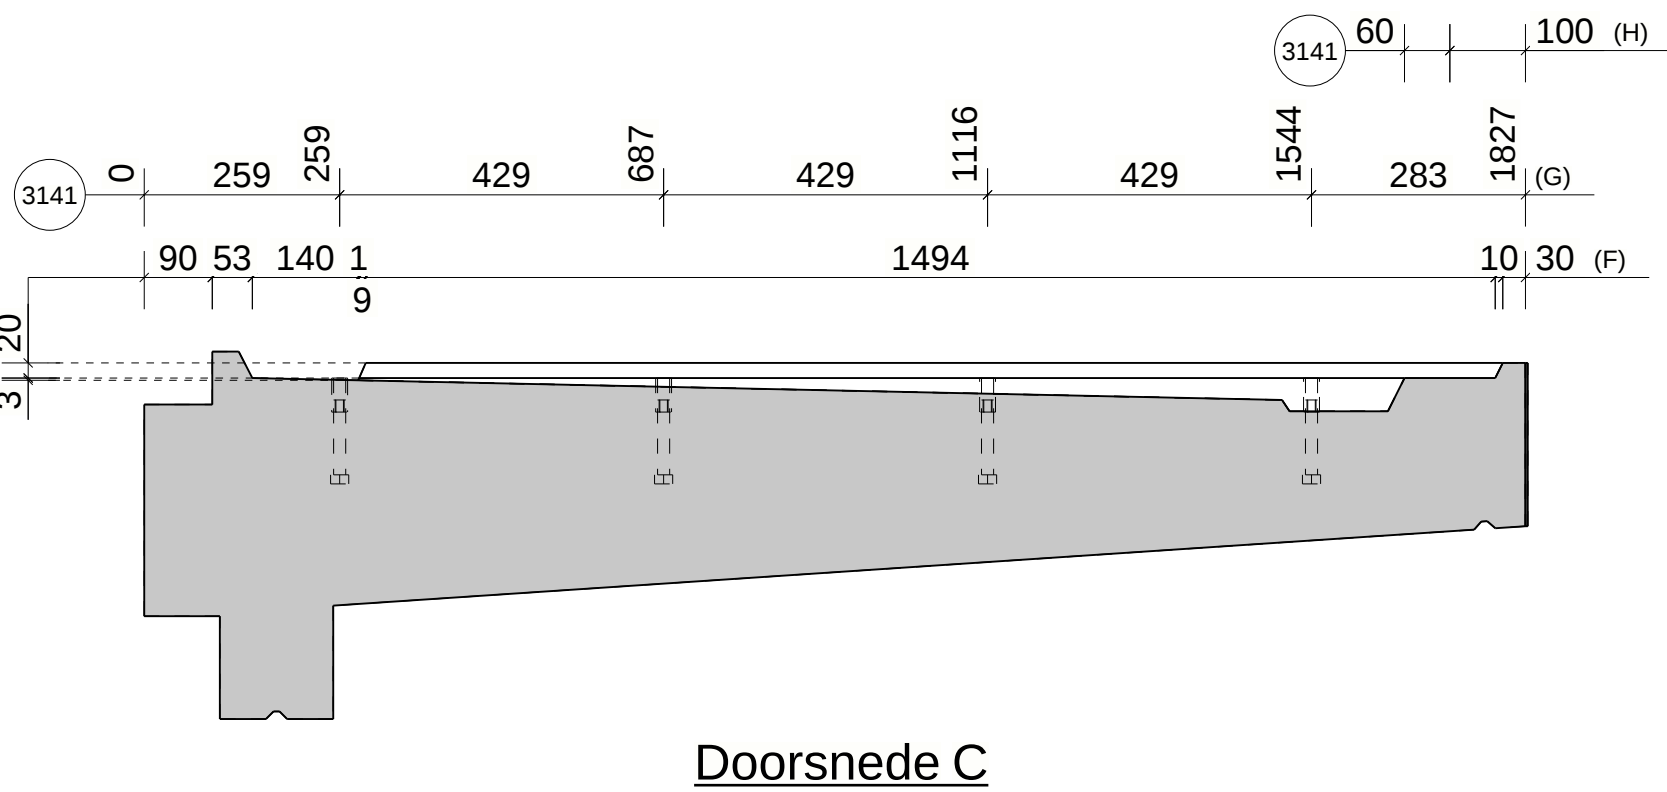


Hijsvoorschrift

-

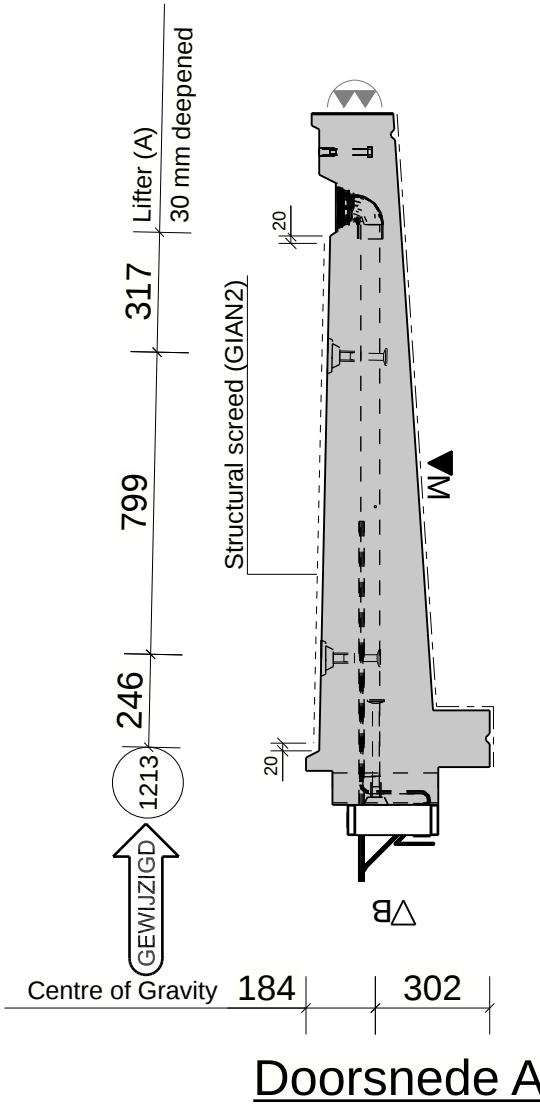

FOR DETAILS REFER TO SHEET: DBB01

rev.	date	description	by
b	21-01-25	Hijzankers een type groter gemaakt	RVER
a	17-01-25	Voor uitvoering	RVER

	BYLDIS	Locht 126 5504 RP Veldhoven The Netherlands www.byldis.com T +31 (0)88 134 50 00 E info@byldis.com	project no:	Z0205
			sheetnr:	BA0101 - 1
			state:	Construction

1204	Lifter 4.0T HD20 L=258 G			6360	Hallen			2
1213	Lifter 4.0T HD20 L=125 G			6360	Hallen			4
3141	Bolt anchor M16*L40 SS 316Ti			1988	Hakron			16
9304	T-K-E-MB-VI-REI120-CV30-H24D-L50***							2
9326	HWA ahorn lev. denden Pose							1
	Description	Length	Type		Producer			
number:					Lr:	3430 mm		
					W/Ht:	1827 mm		
					Tc:	486 mm		