
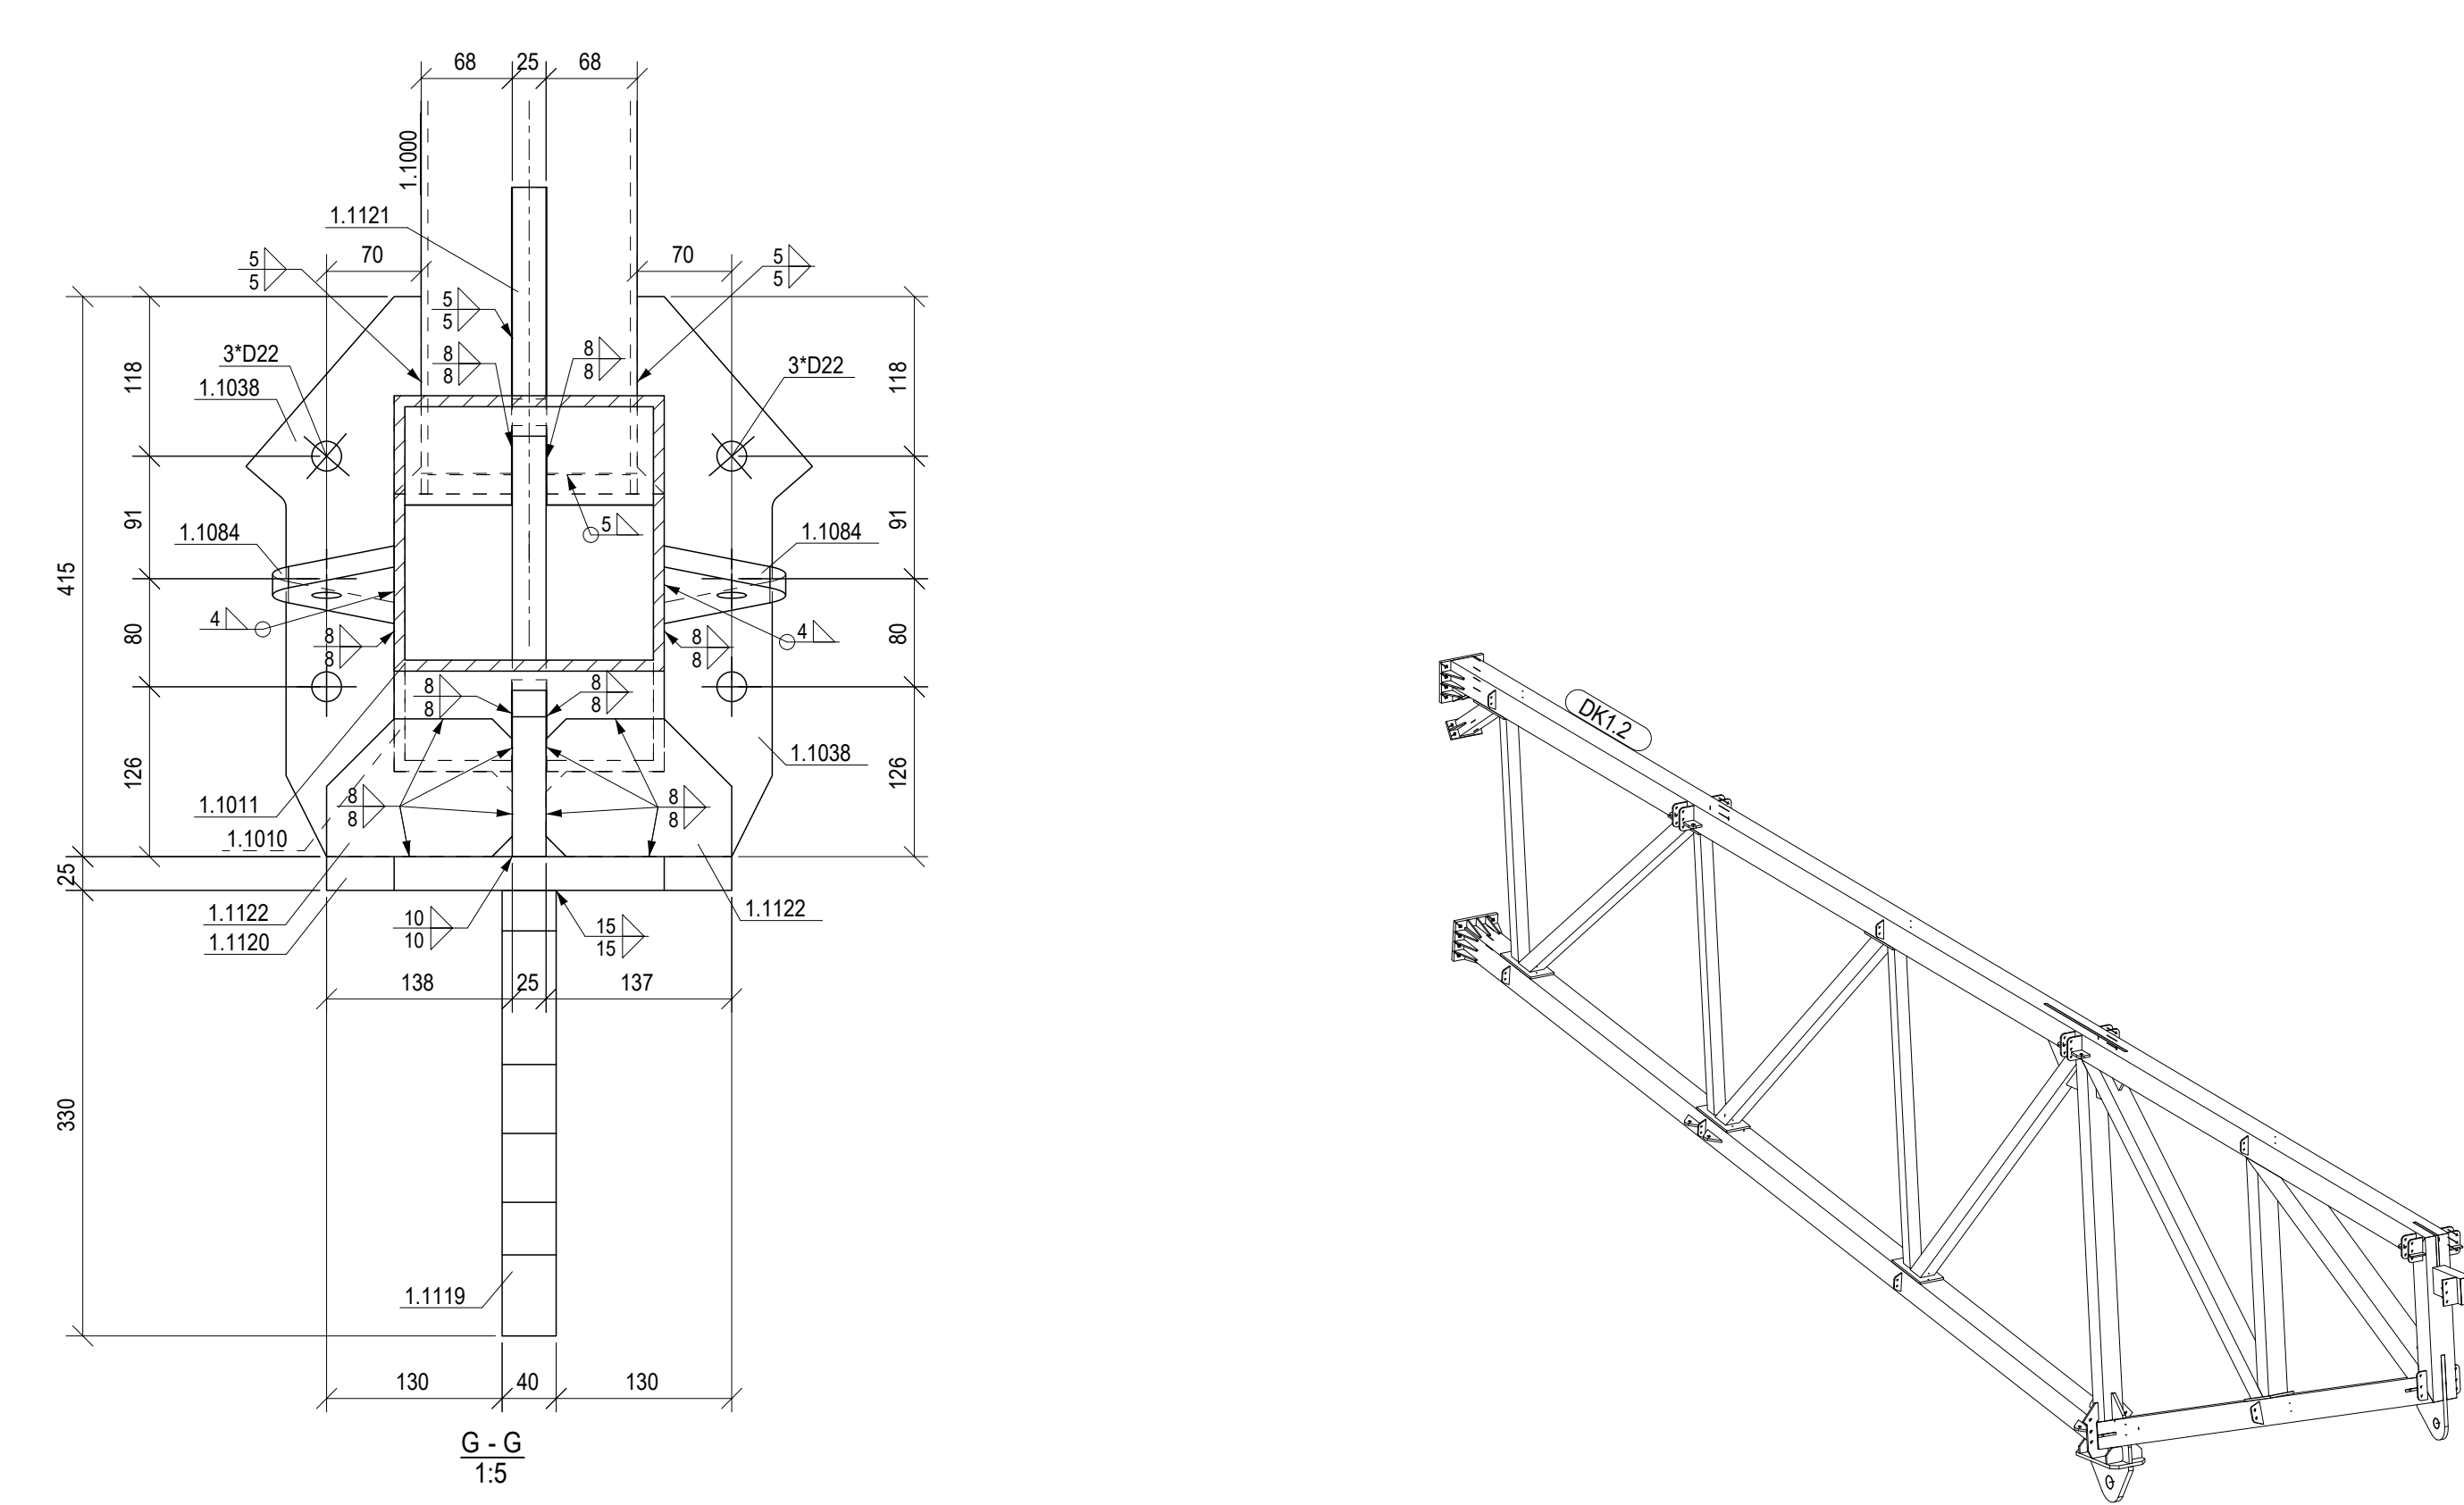
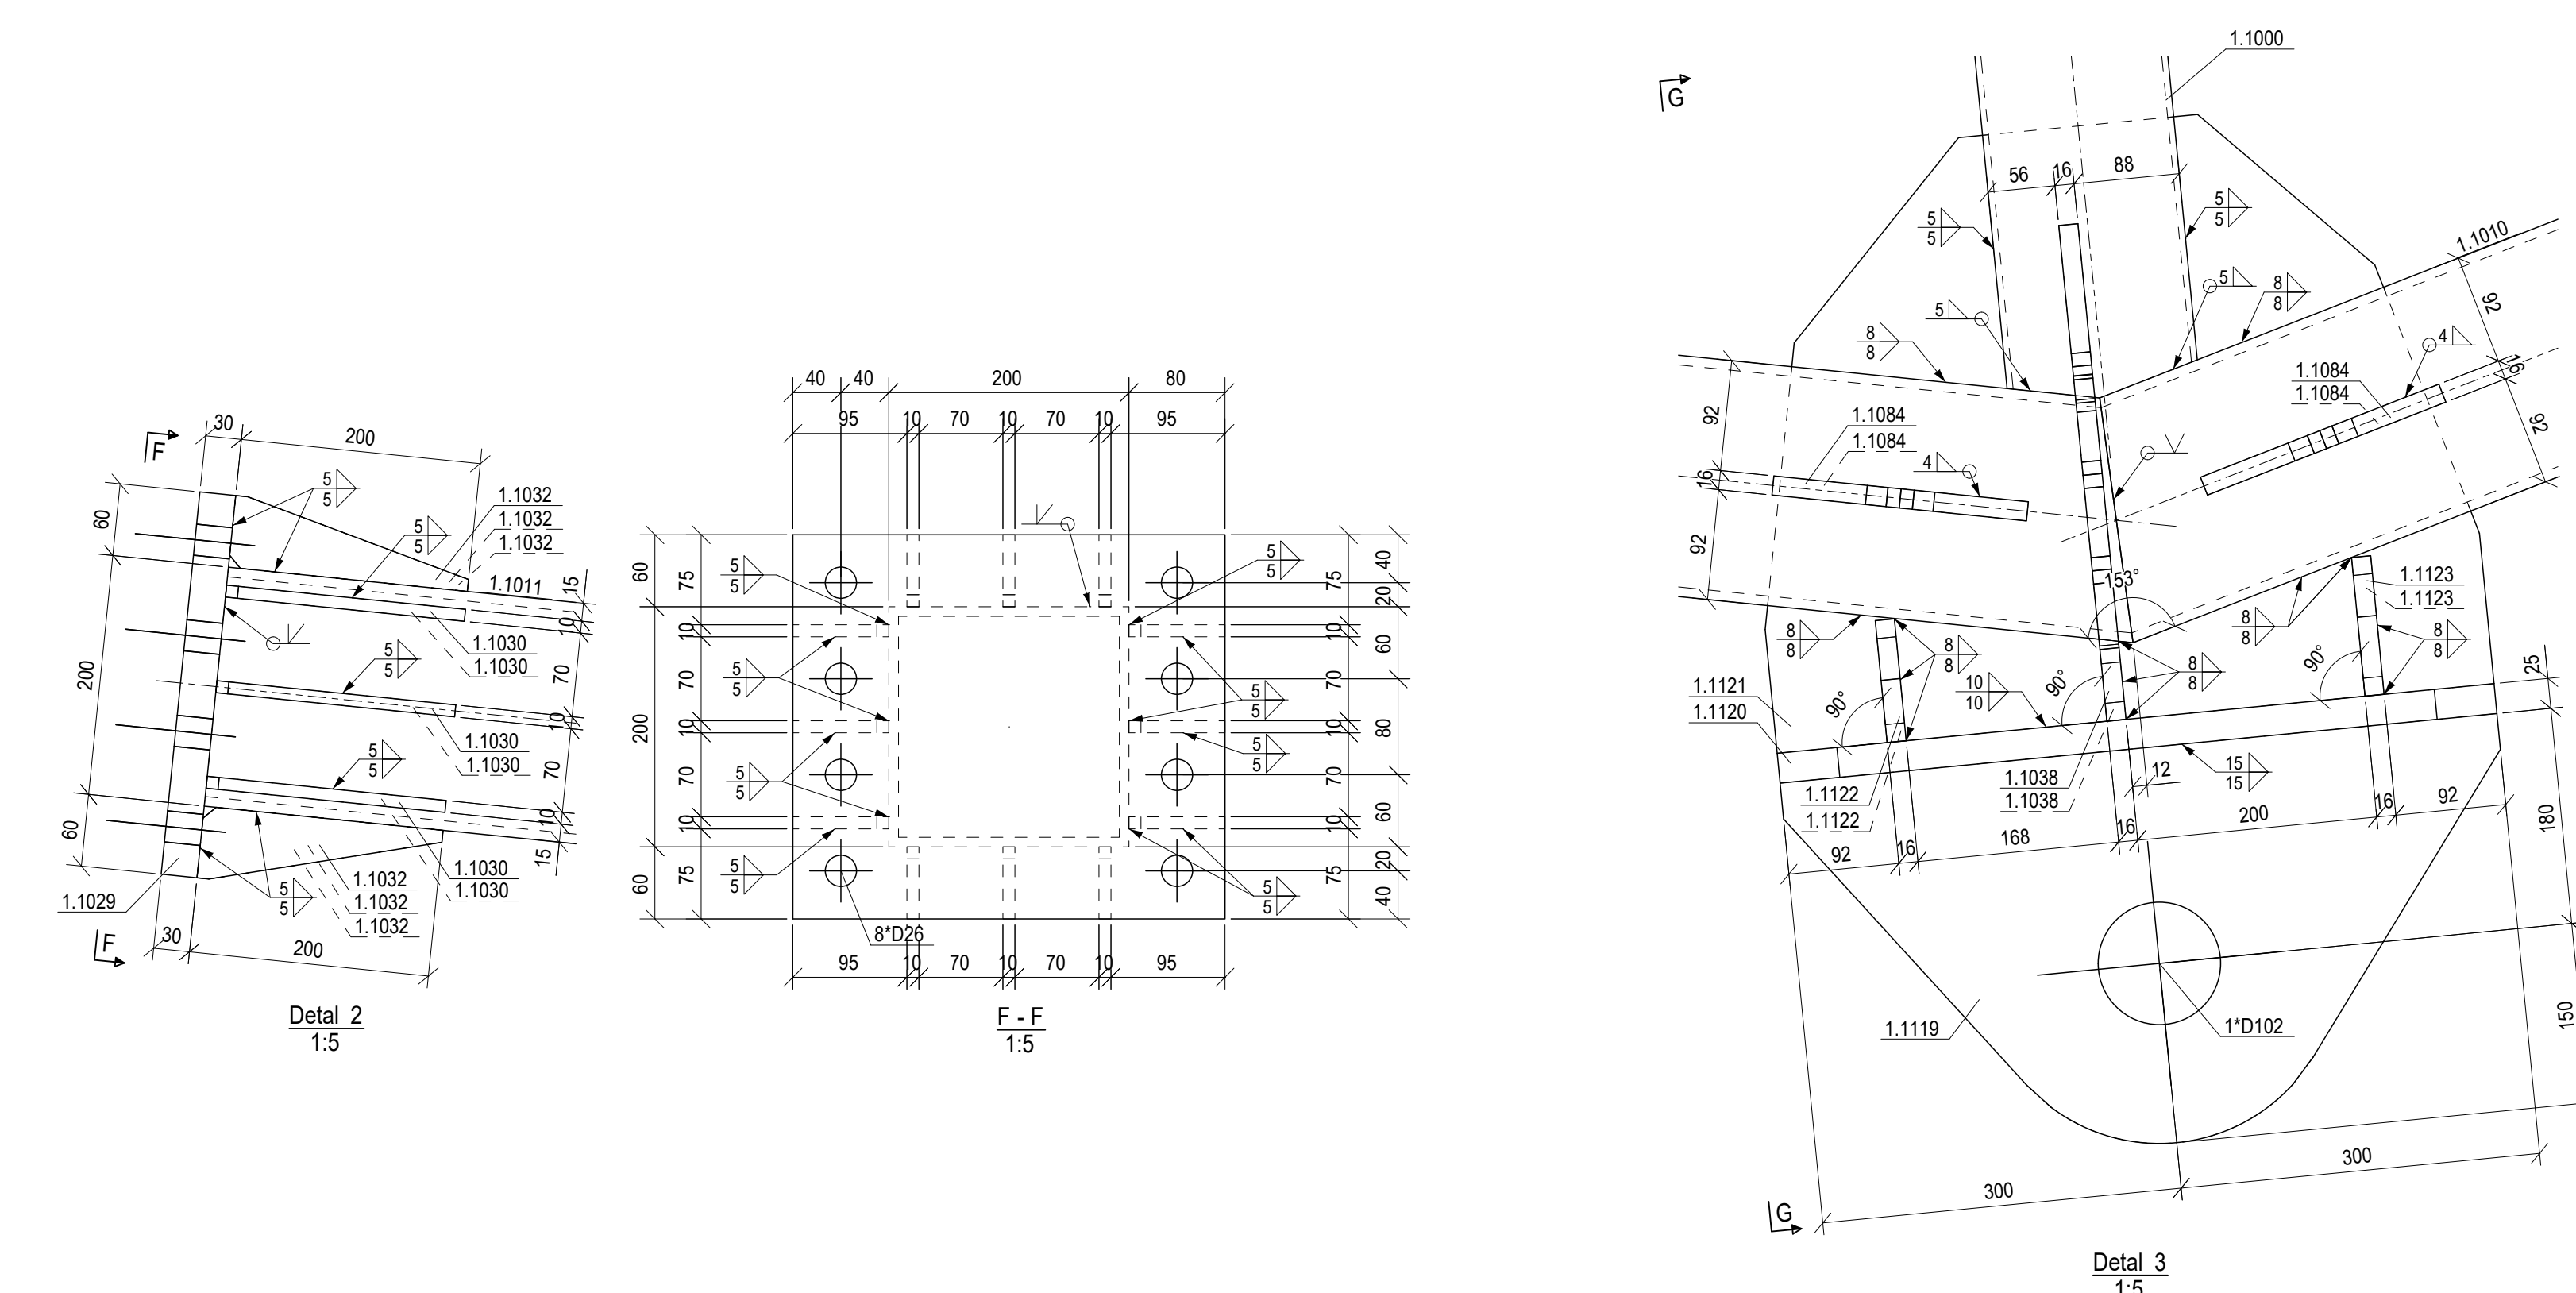
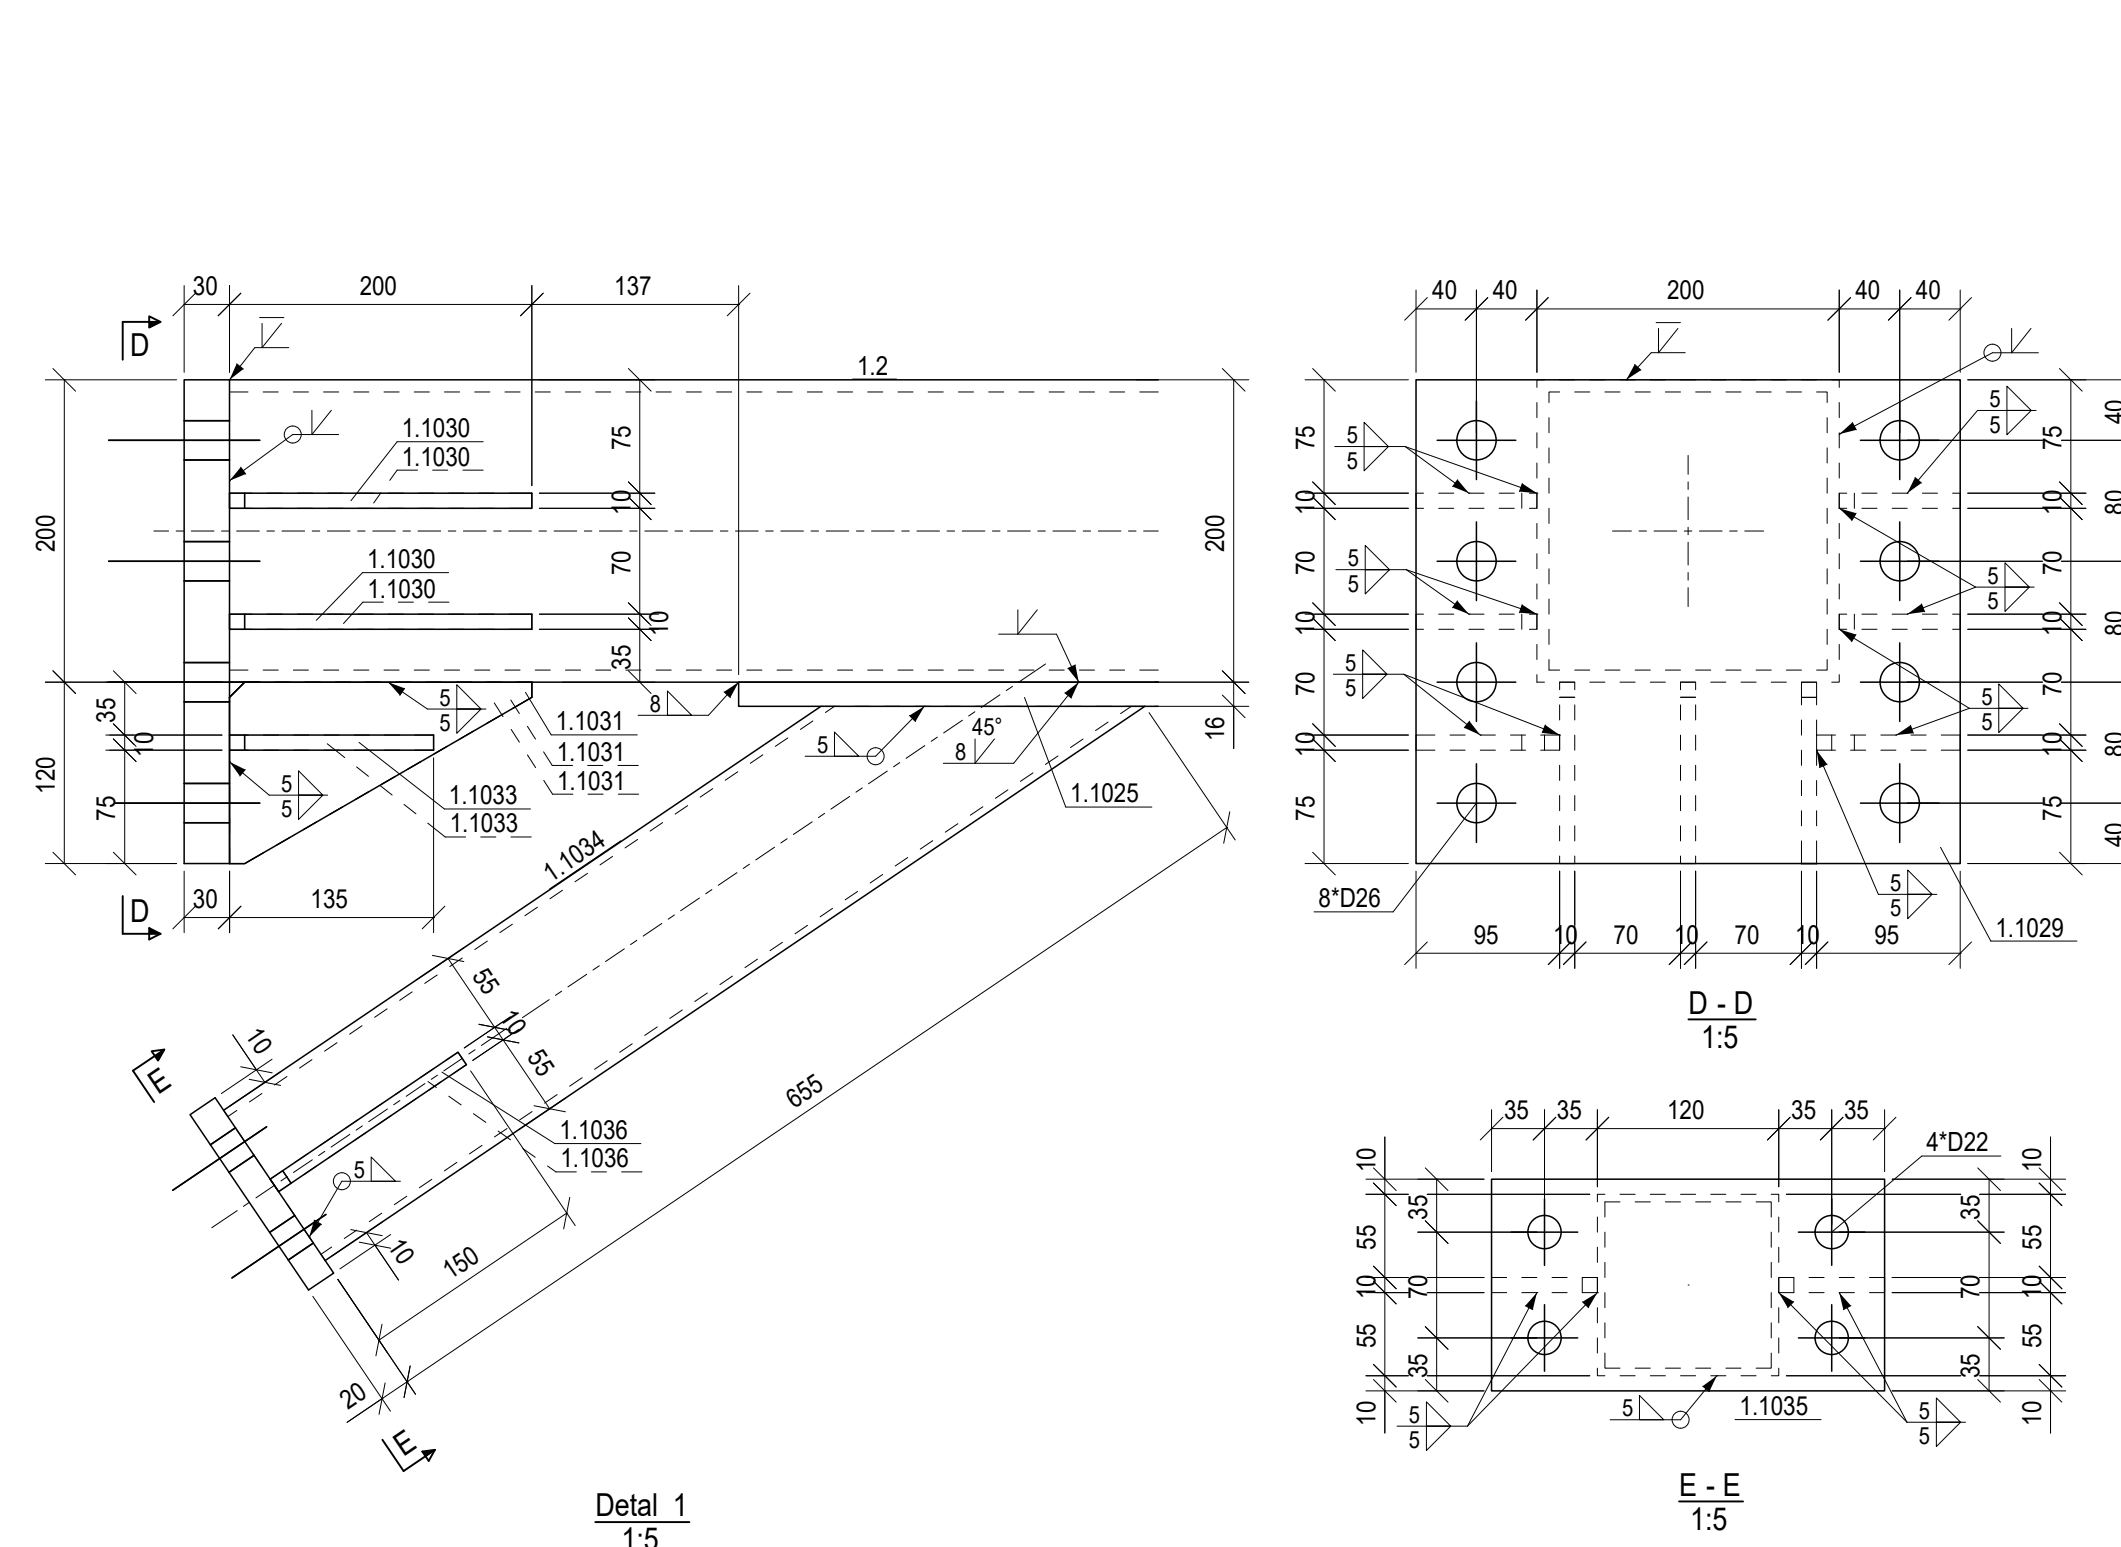
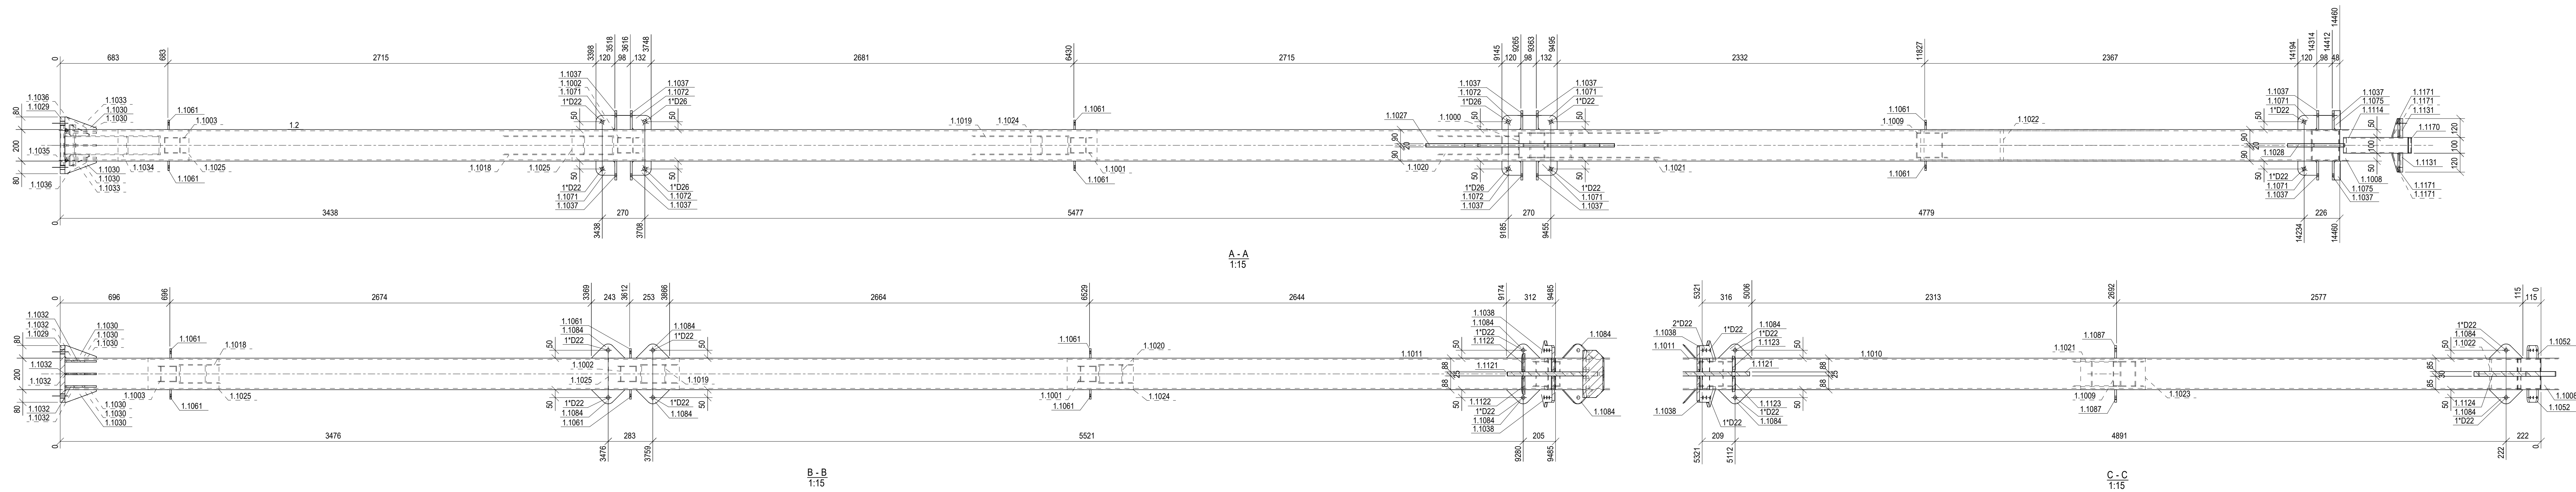
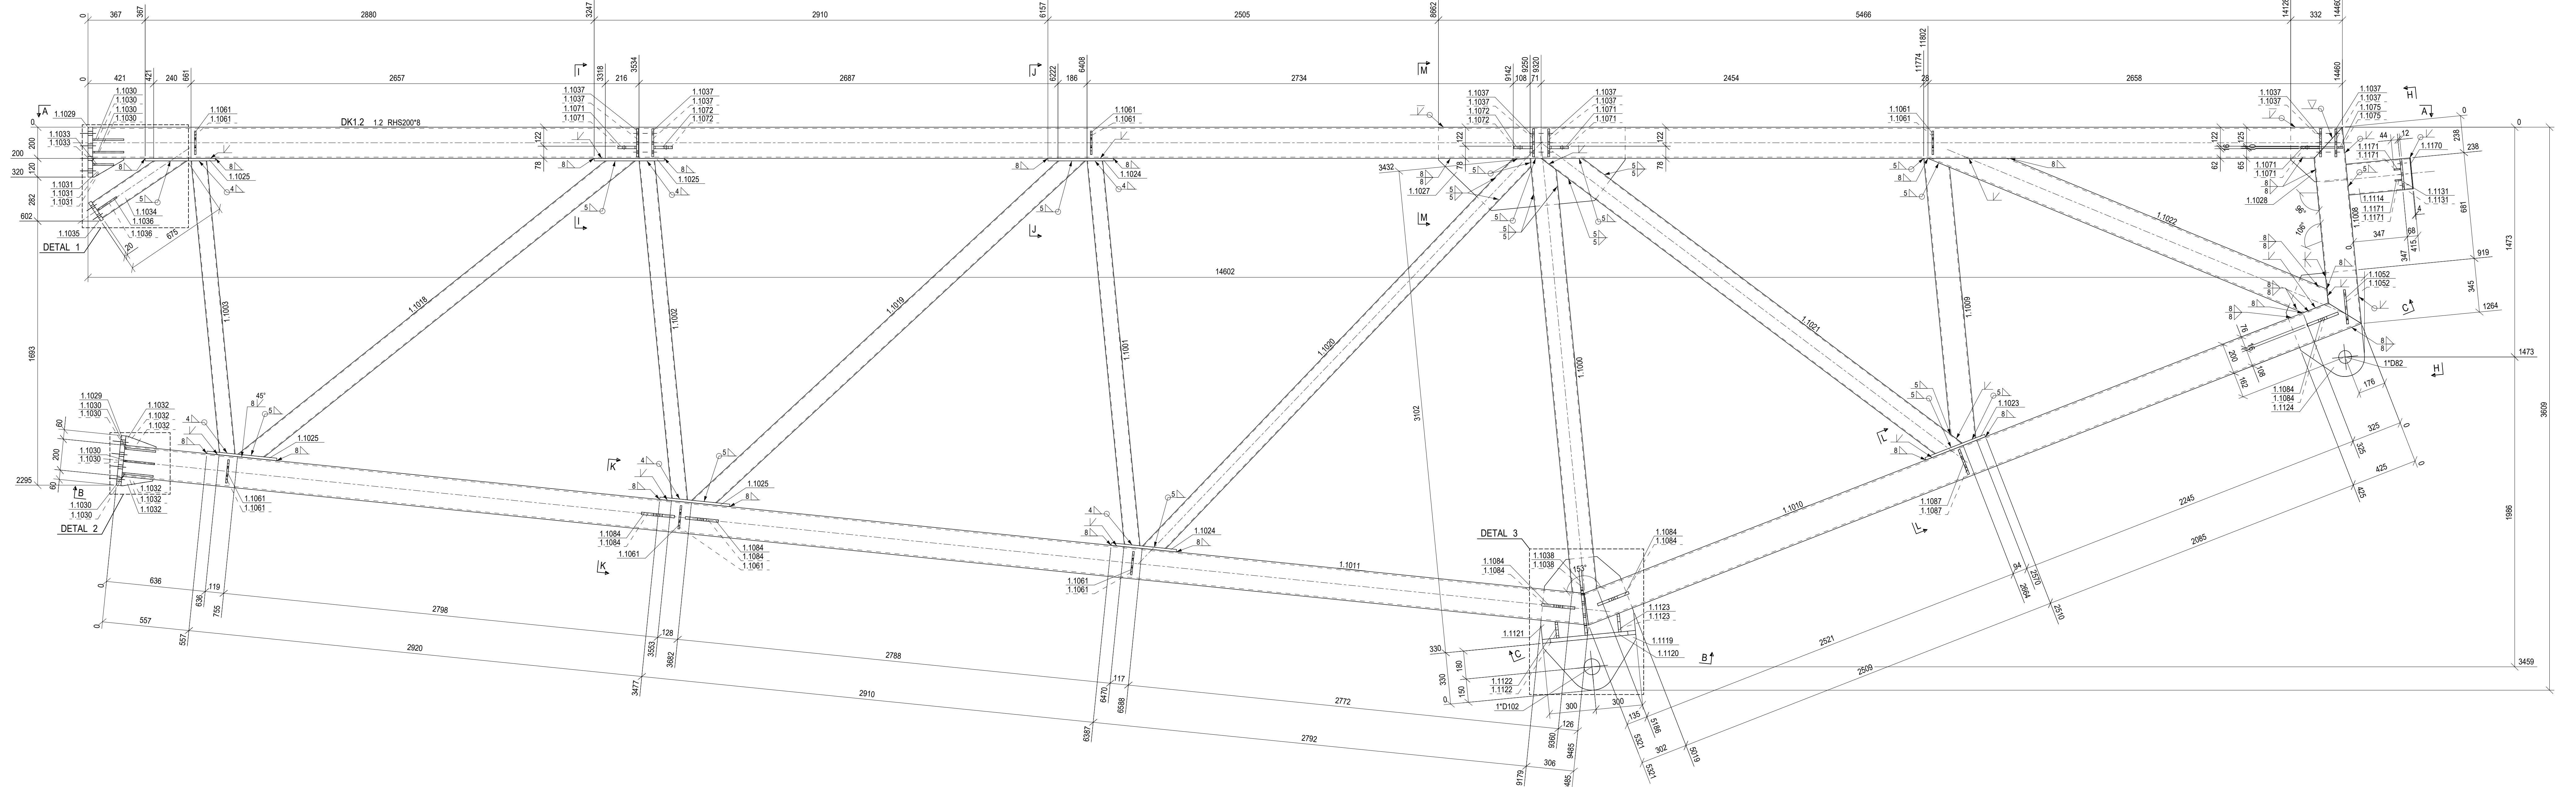


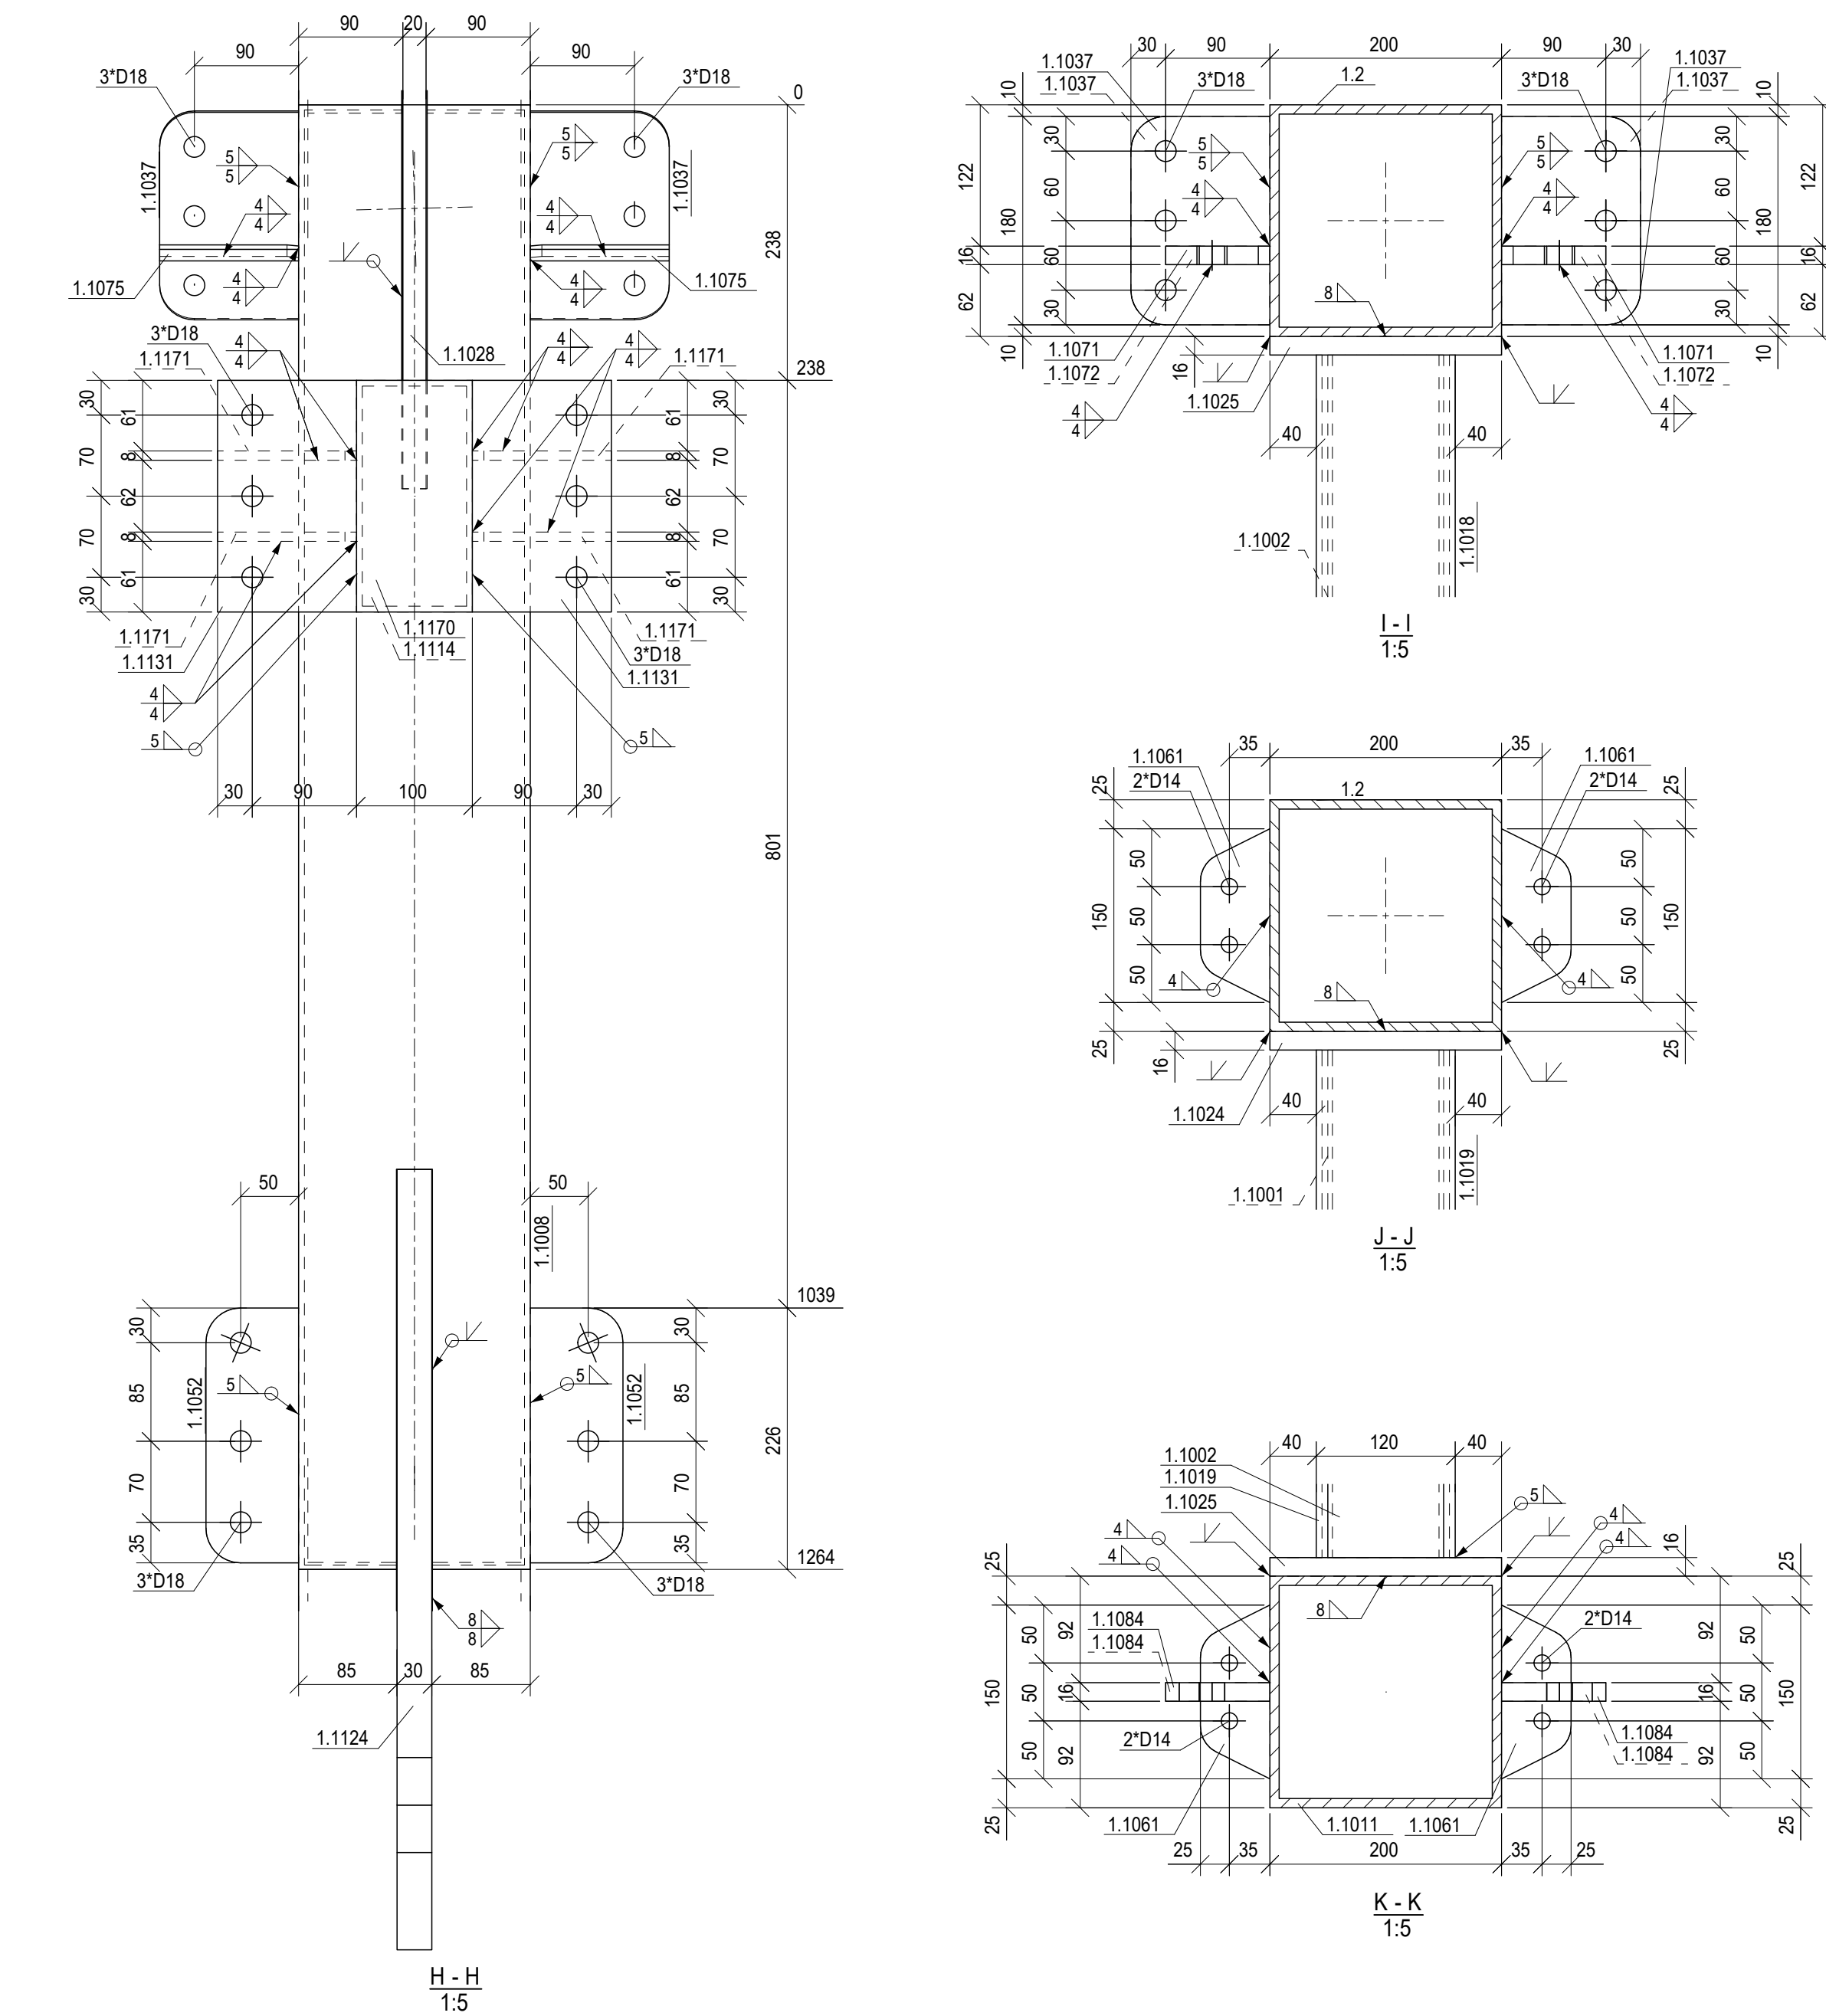

WYKAZ ELEMENTÓW ZESPŁU				Długość (m):	
Zespół		Długość (m):		Długość (m):	
Wyróżnienie		Długość (m):		Długość (m):	
Element	12	13	14	15	16
1-000	PH05078	5550323	1	2439	71.8
1-001	PH01075	5550323	1	2829	20.6
1-002	PH01074	5550323	1	2448	24.8
1-003	PH01073	5550323	1	2193	20.8
1-004	PH01072	5550323	1	2193	20.8
1-005	PH06075	5550323	1	1284	31.1
1-006	PH06074	5550323	1	1841	31.1
1-007	PH06073	5550323	1	1841	31.1
1-010	PH06072	5550323	1	1821	22.3
1-011	PH02078	5550323	1	3345	68.6
1-012	PH01077	5550323	1	1316	13.6
1-019	PH02075	5550323	1	1832	40.5
1-020	PH02074	5550323	1	1834	40.5
1-021	PH02073	5550323	1	1258	8.1
1-022	PH02072	5550323	1	2728	27.2
1-023	PH03075	5550323	1	410	6.3
1-024	PH03074	5550323	1	420	21.1
1-025	PH03073	5550323	1	460	40.5
1-027	BZ03074	5550323	1	1199	8.8
1-028	BZ03073	5550323	1	364	3.6
1-029	BZ03072	5550323	1	360	54.3
1-030	BZ01075	5550323	1	200	20.0
1-031	BZ01074	5550323	1	200	3.2
1-032	BZ01073	5550323	1	600	20.0
1-033	BZ01072	5550323	1	120	12.0
1-034	PH05077	5550323	1	205	13.6
1-035	PH05076	5550323	1	260	2.7
1-036	PH05075	5550323	1	150	10.0
1-037	BZ01071	5550323	1	120	18.0
1-038	BZ01070	5550323	1	415	6.4
1-039	BZ01069	5550323	1	220	3.2
1-040	BZ01068	5550323	1	120	10.0
1-041	BZ01067	5550323	1	120	7.8
1-042	BZ01066	5550323	1	120	12.0
1-043	BZ01065	5550323	1	120	12.0
1-044	BZ01064	5550323	1	120	21.1
1-114	PH02077	5550323	1	411	8.2
1-115	BZ01071	5550323	1	120	12.7
1-116	BZ01070	5550323	1	600	34.3
1-117	BZ01069	5550323	1	600	6.6
1-118	BZ01068	5550323	1	118	3.2
1-119	BZ01067	5550323	1	120	12.0
1-120	BZ01066	5550323	1	120	12.0
1-121	BZ01065	5550323	1	120	6.6
1-122	BZ01064	5550323	1	120	20.5
1-123	BZ01063	5550323	1	120	16.6
1-124	BZ01062	5550323	1	120	8.2
1-125	BZ01061	5550323	1	120	20.5
1-126	BZ01060	5550323	1	120	16.6
1-127	BZ01059	5550323	1	120	8.2