




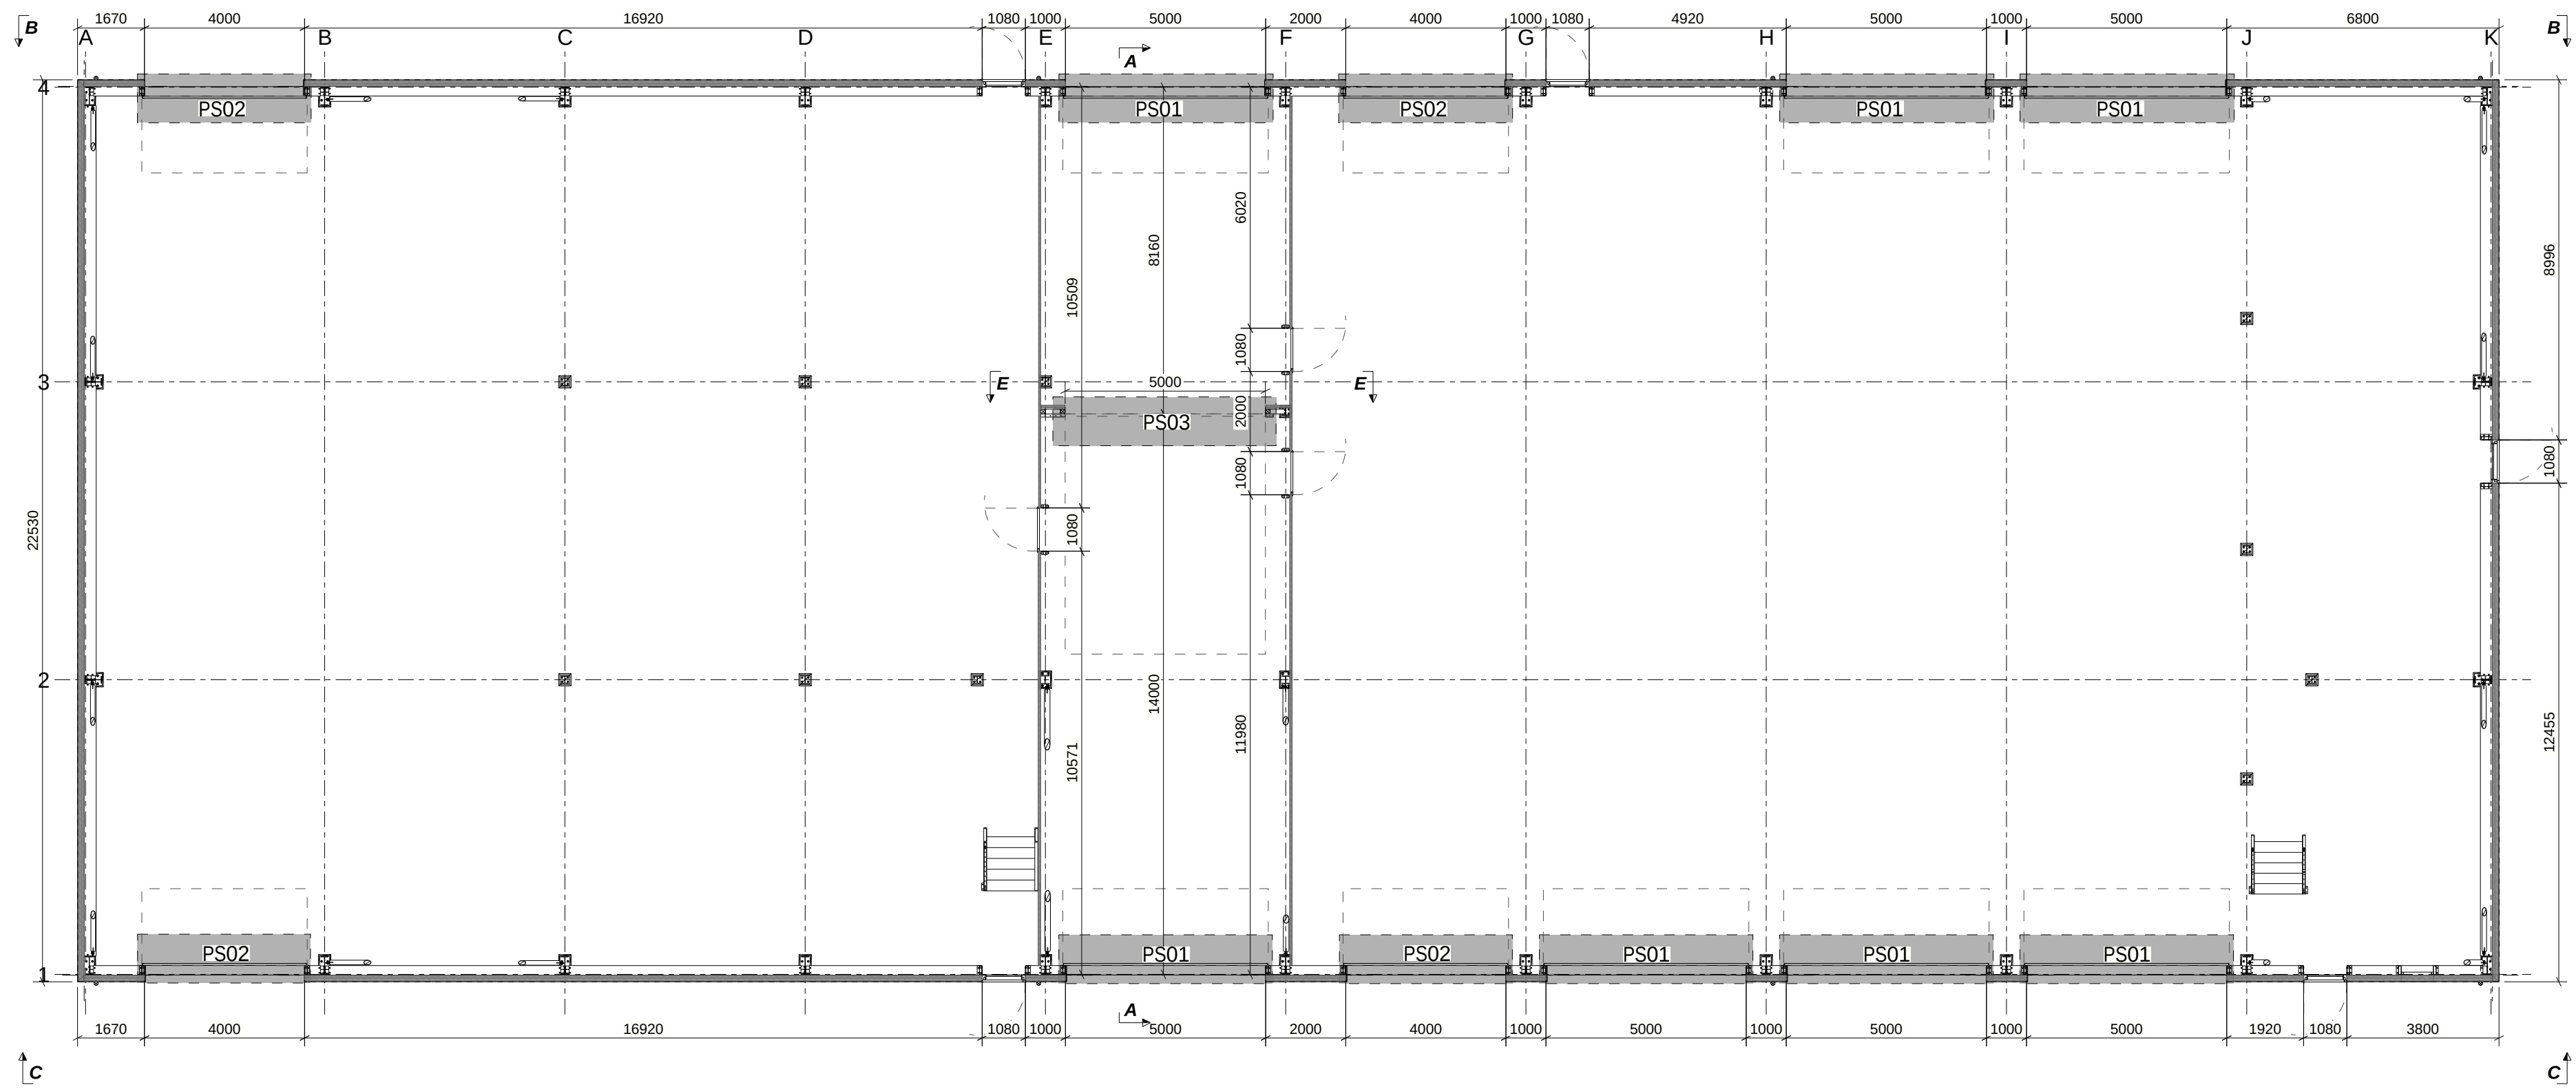


Plan Niveau +1000

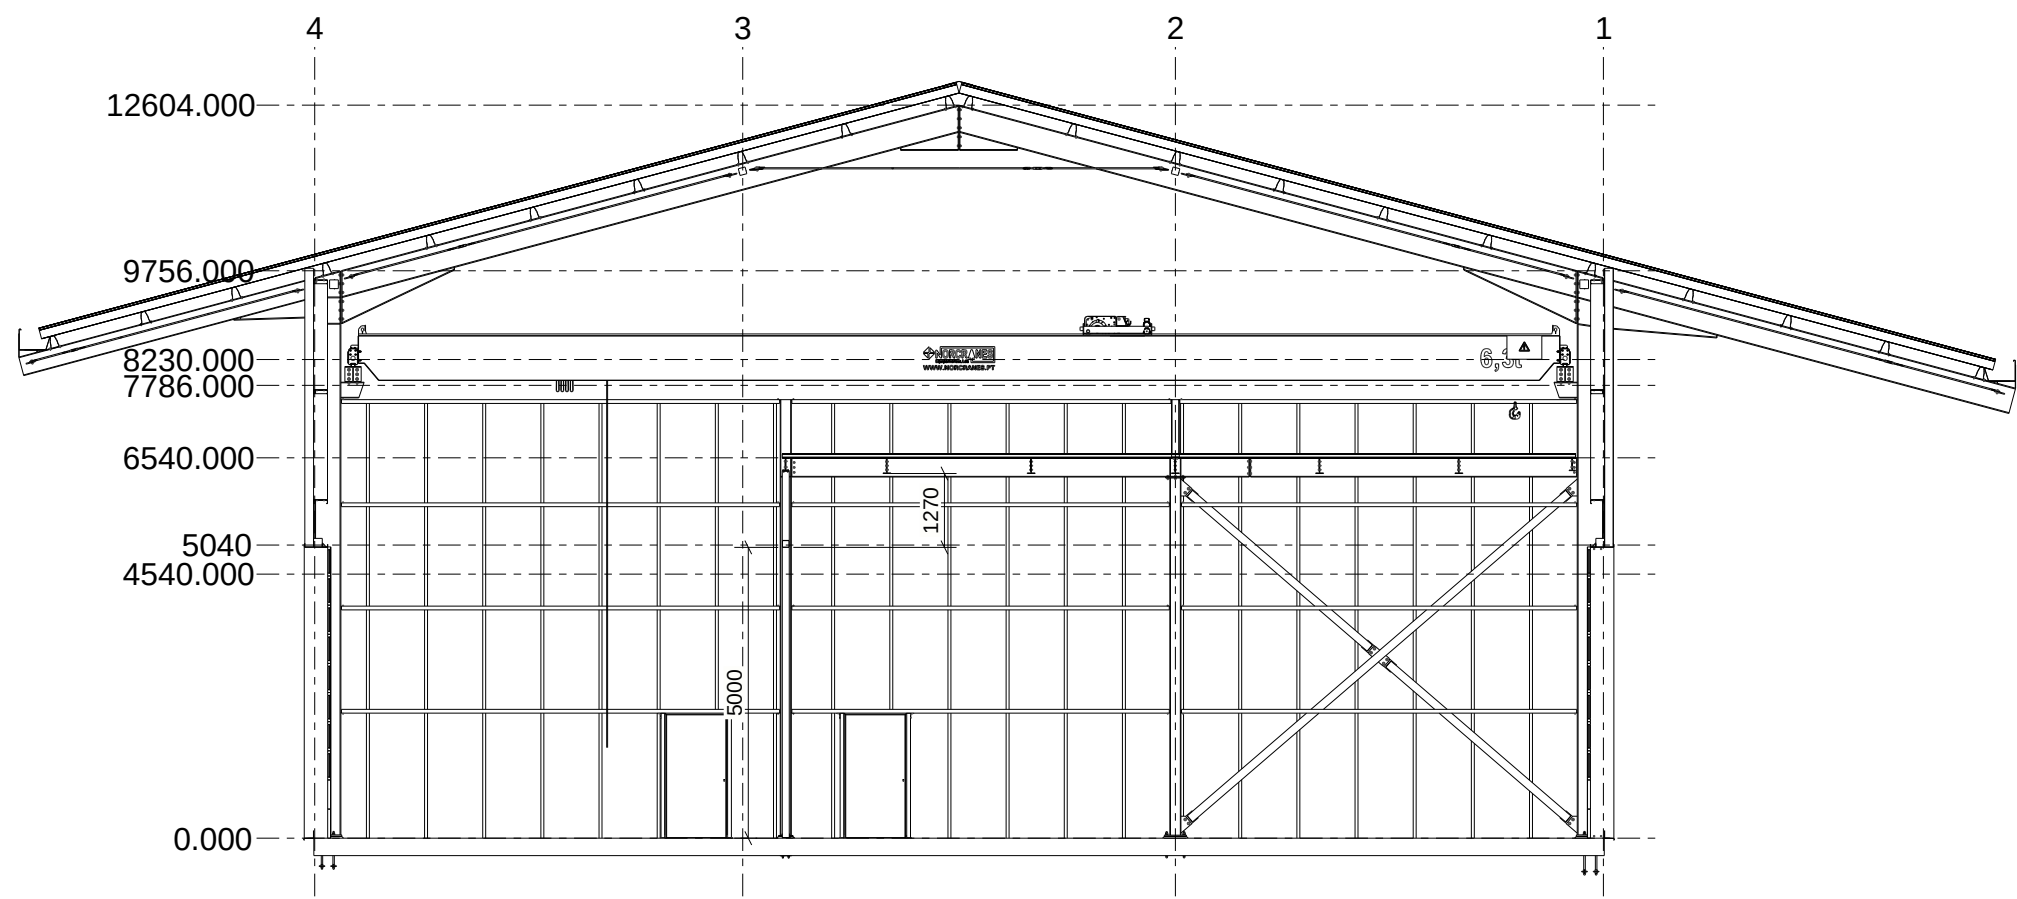


A - A

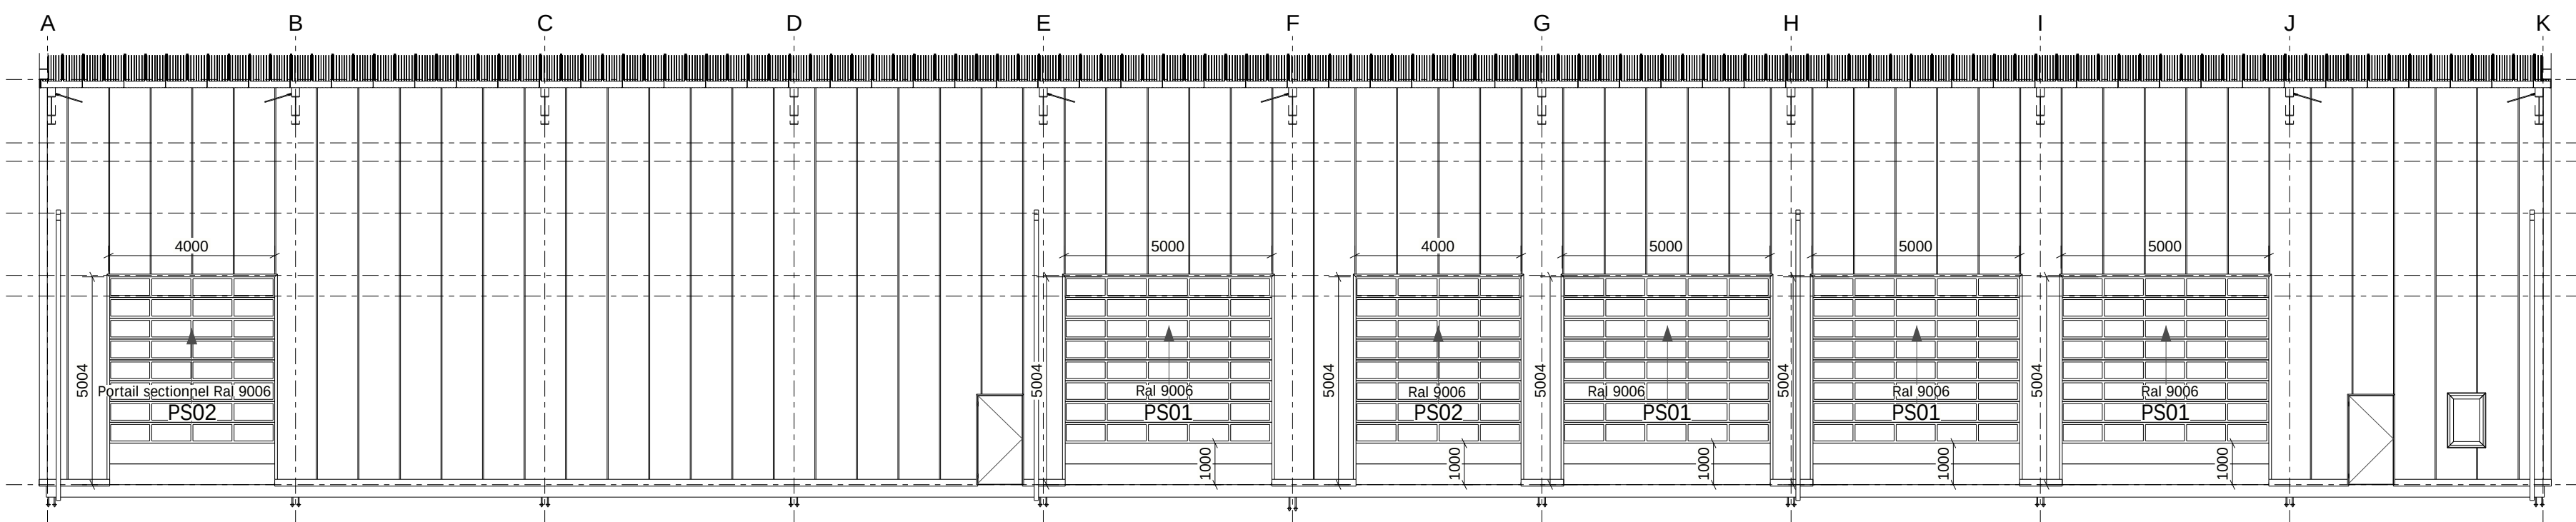

C - C

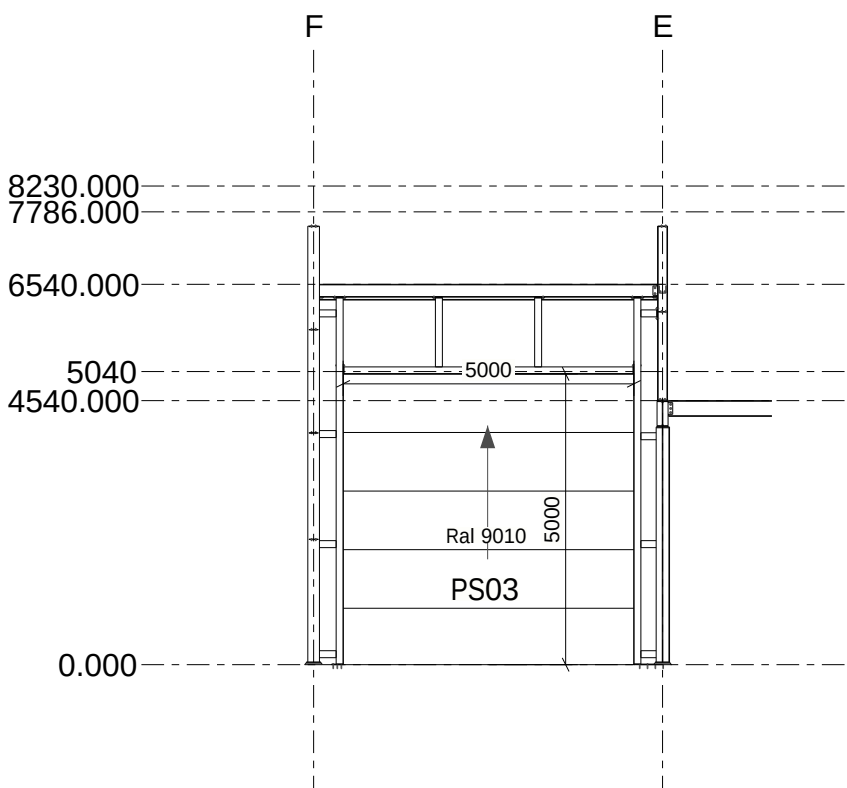

E - E

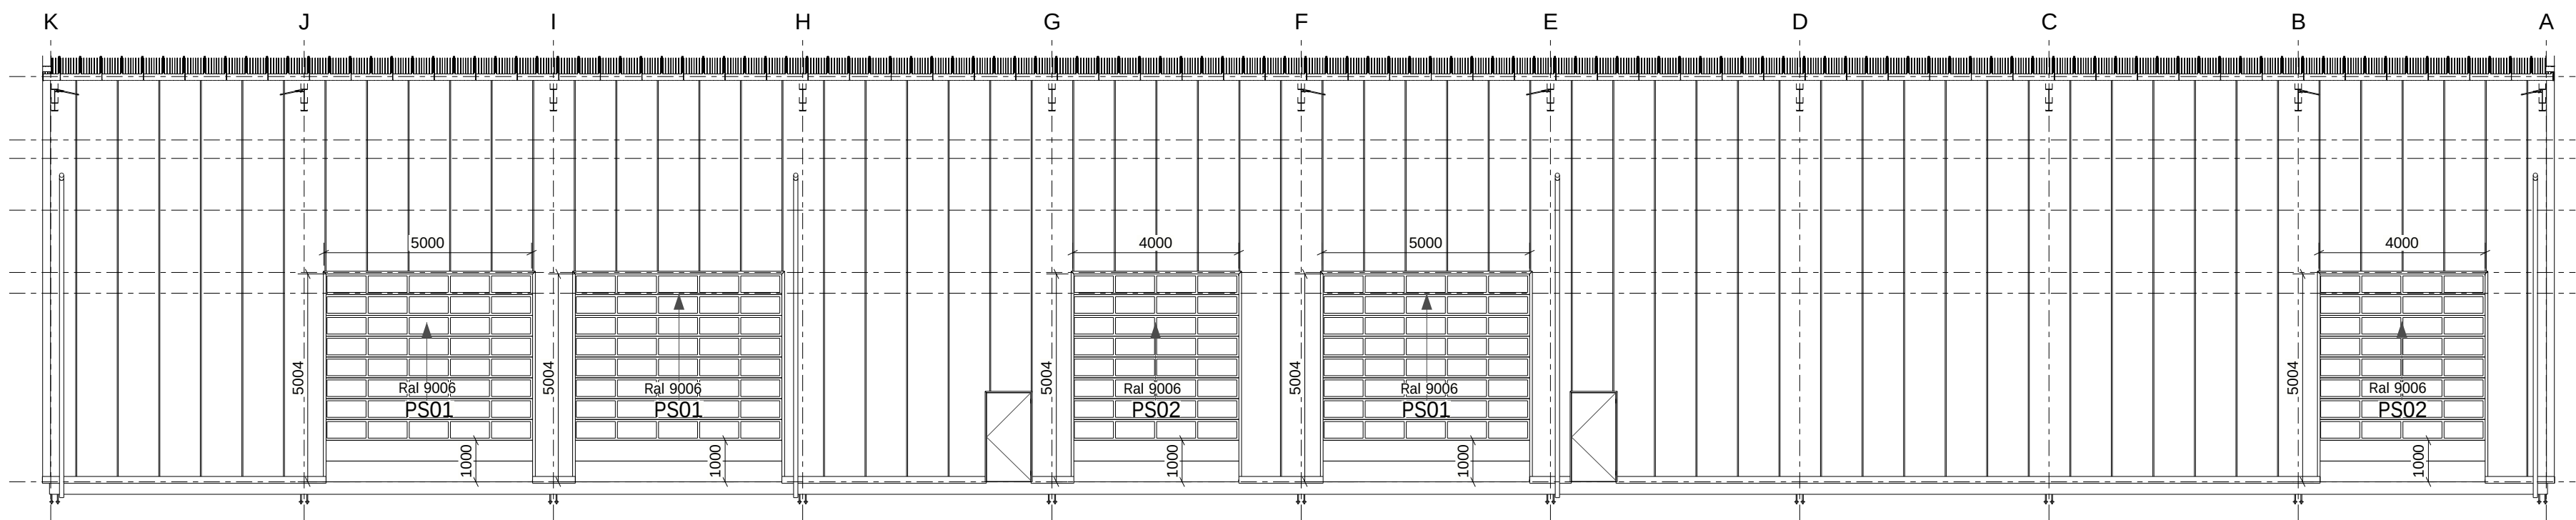

B - B