




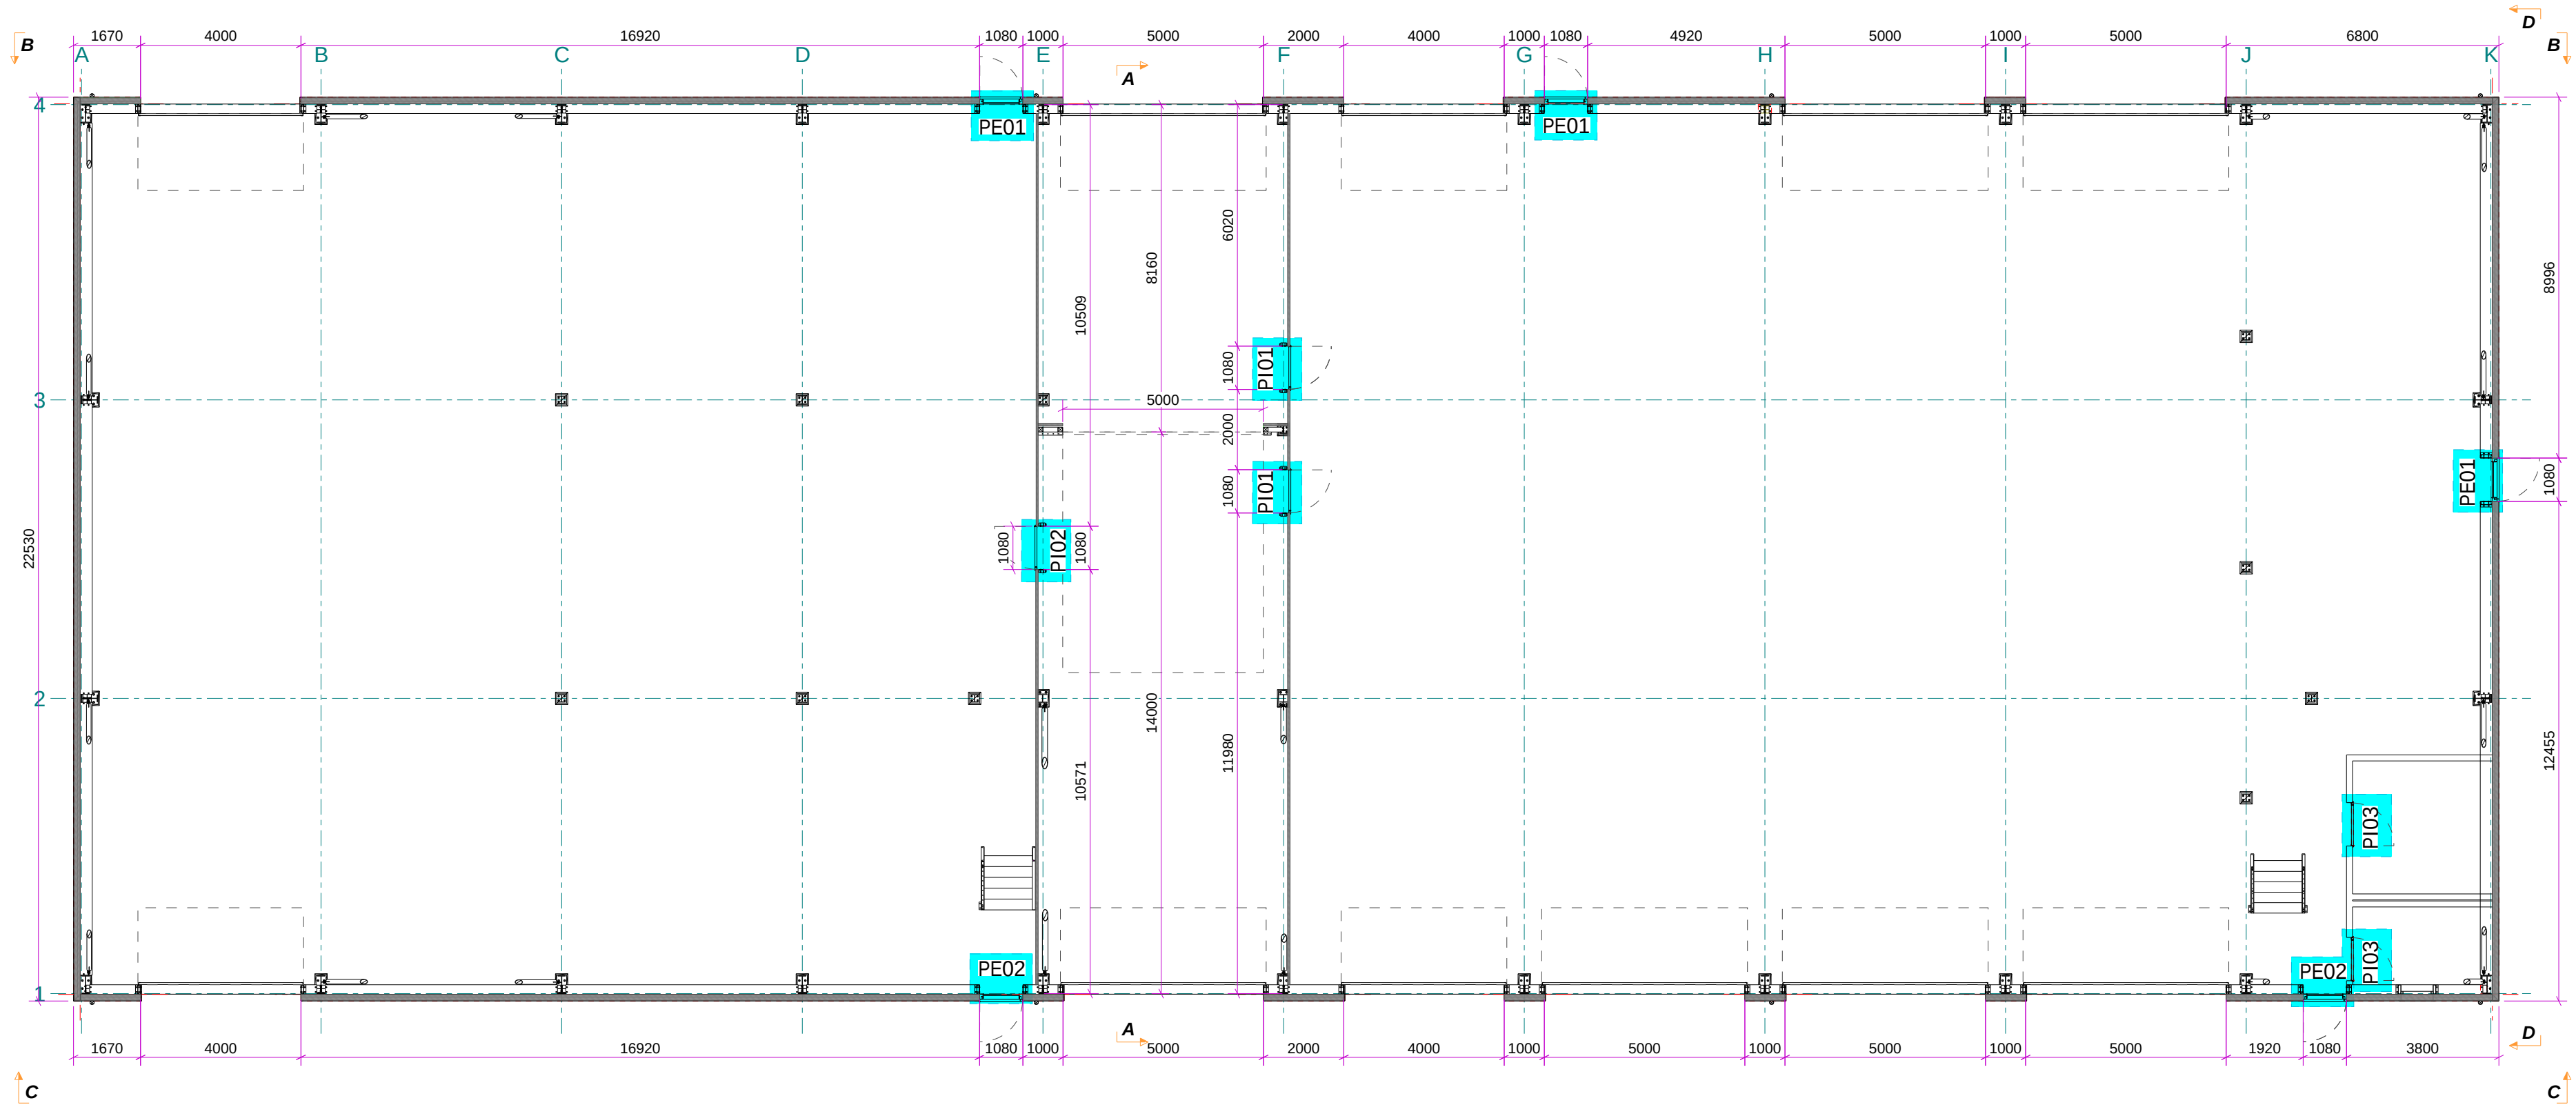


Plan Niveau +1000

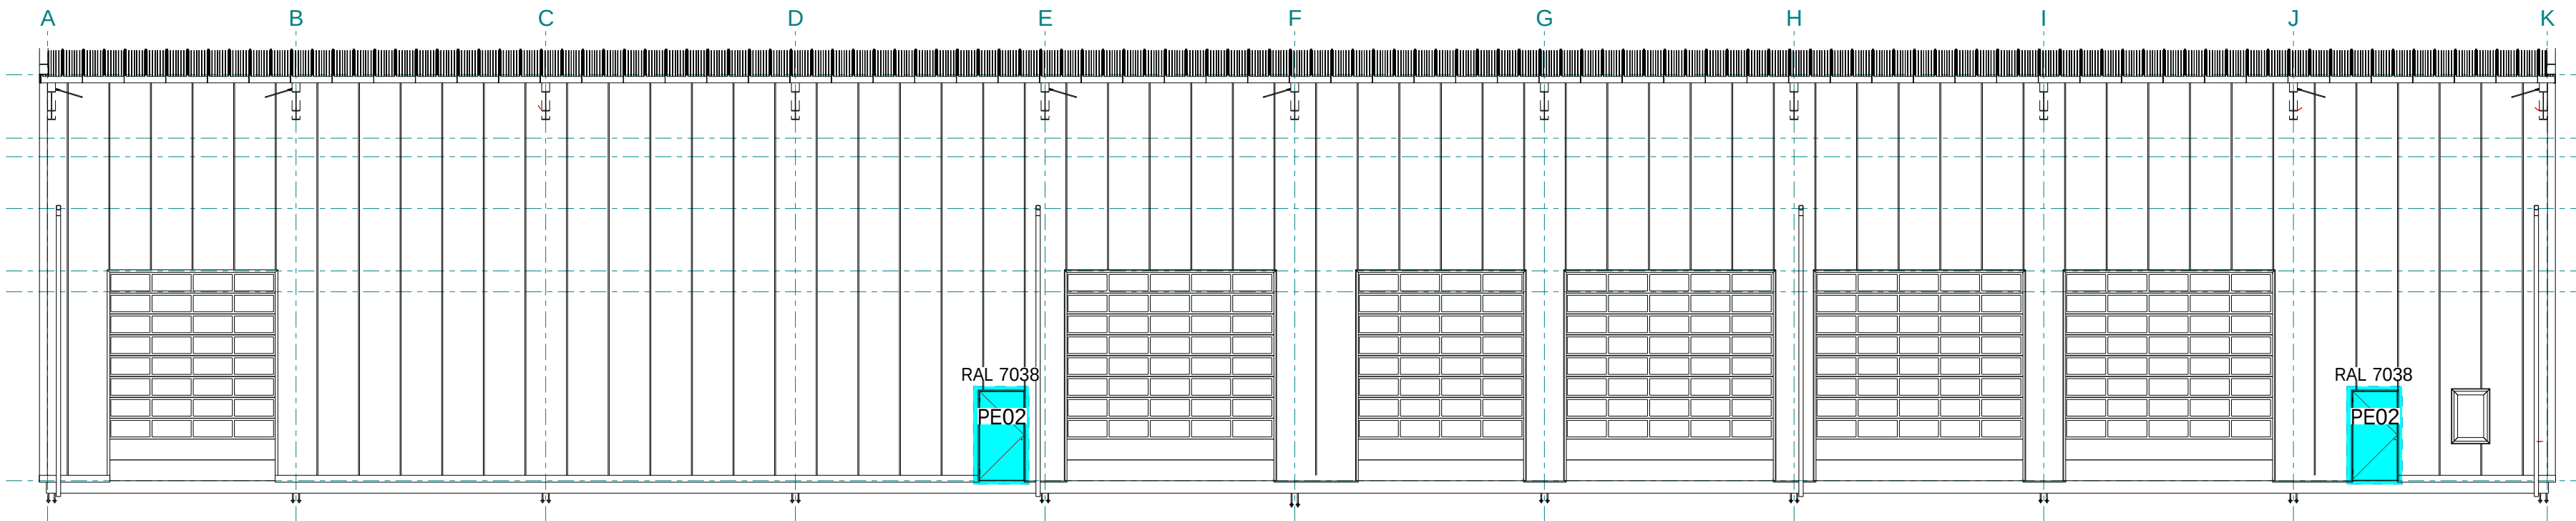


C - C

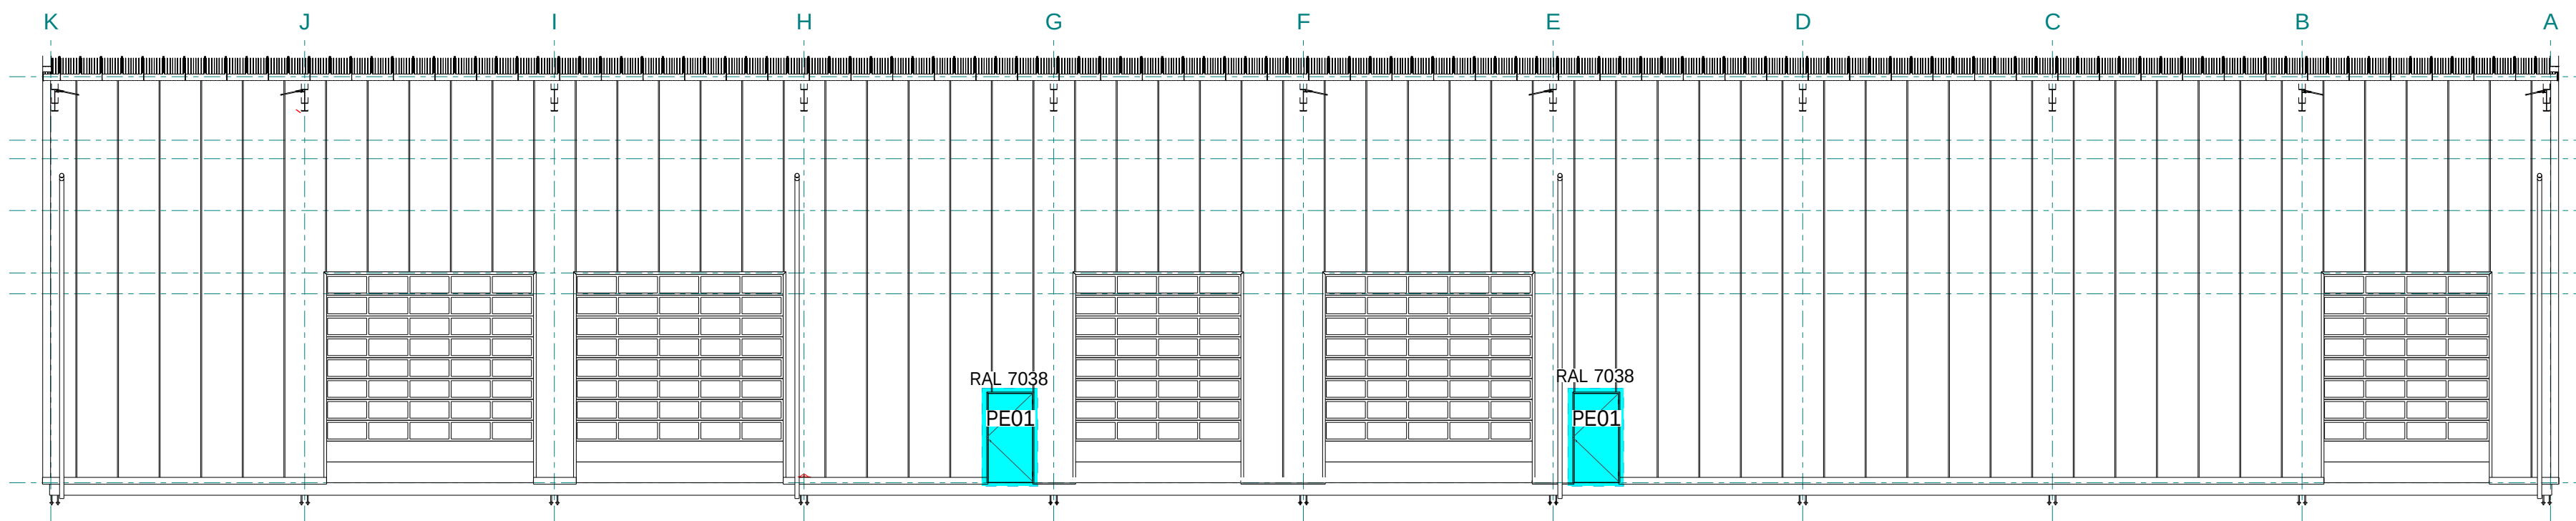

B - B

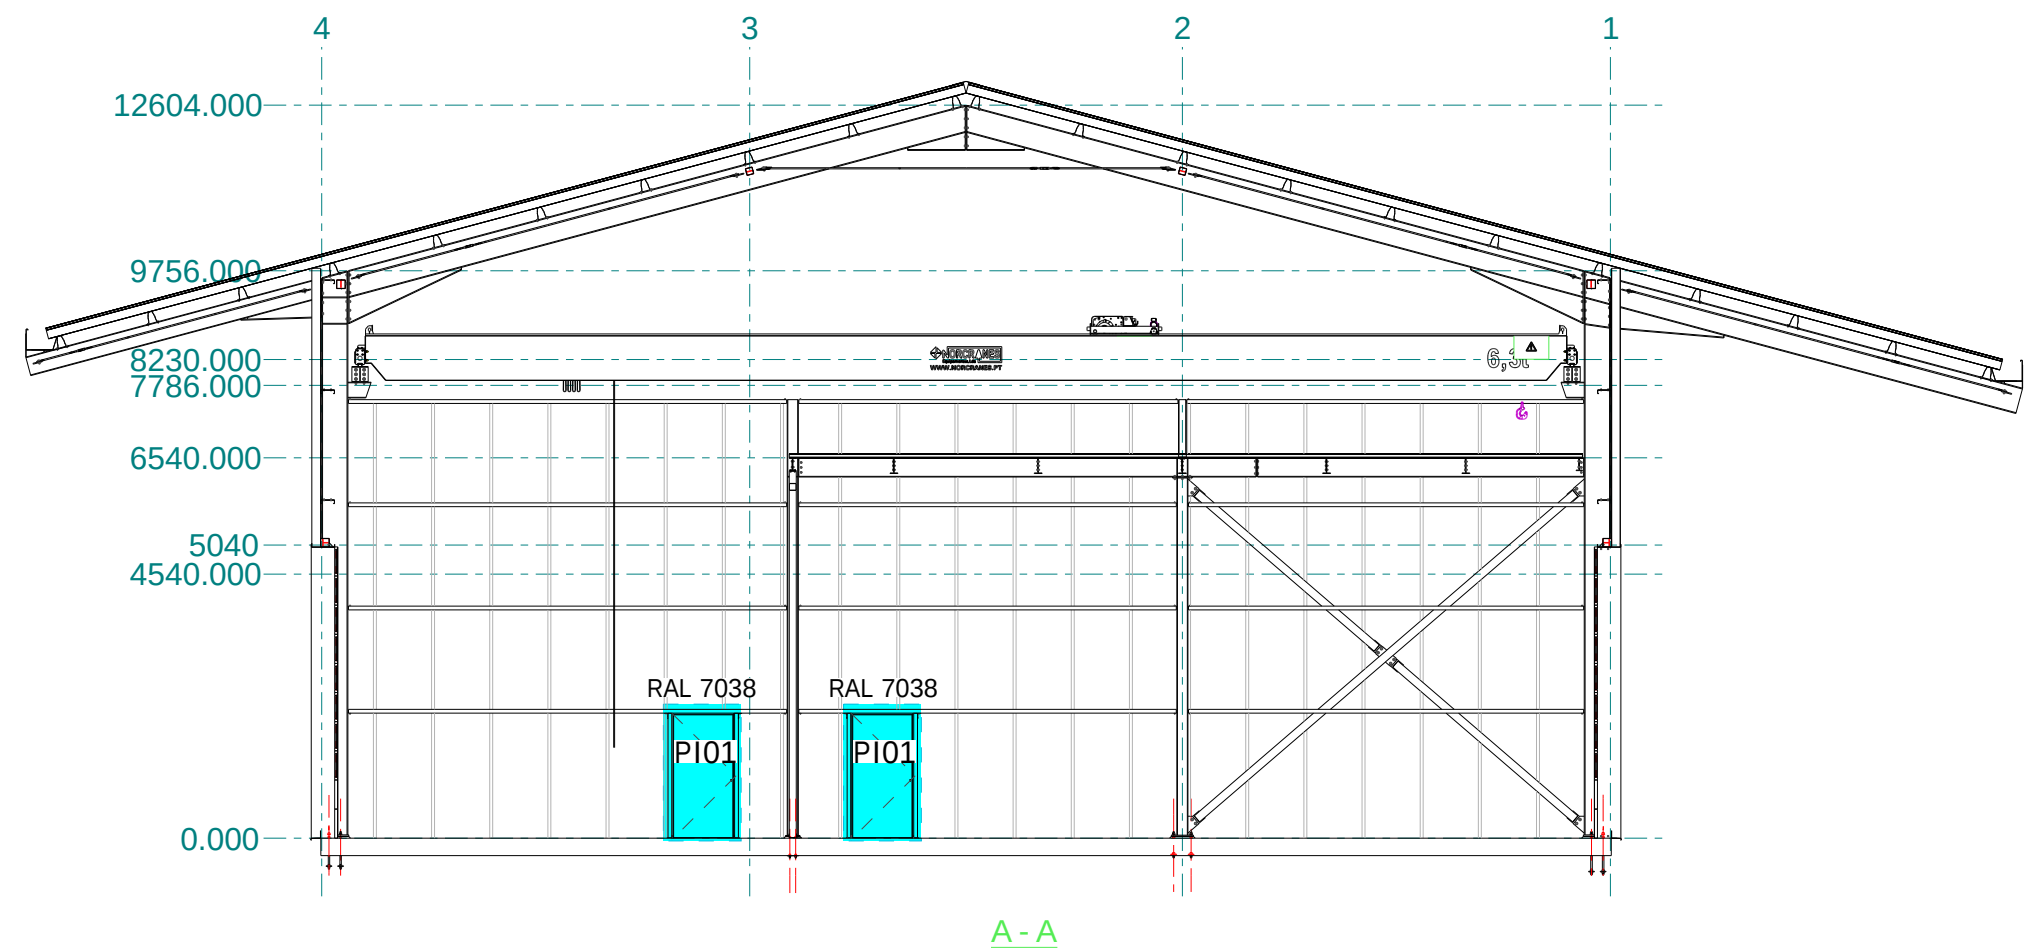

A - A

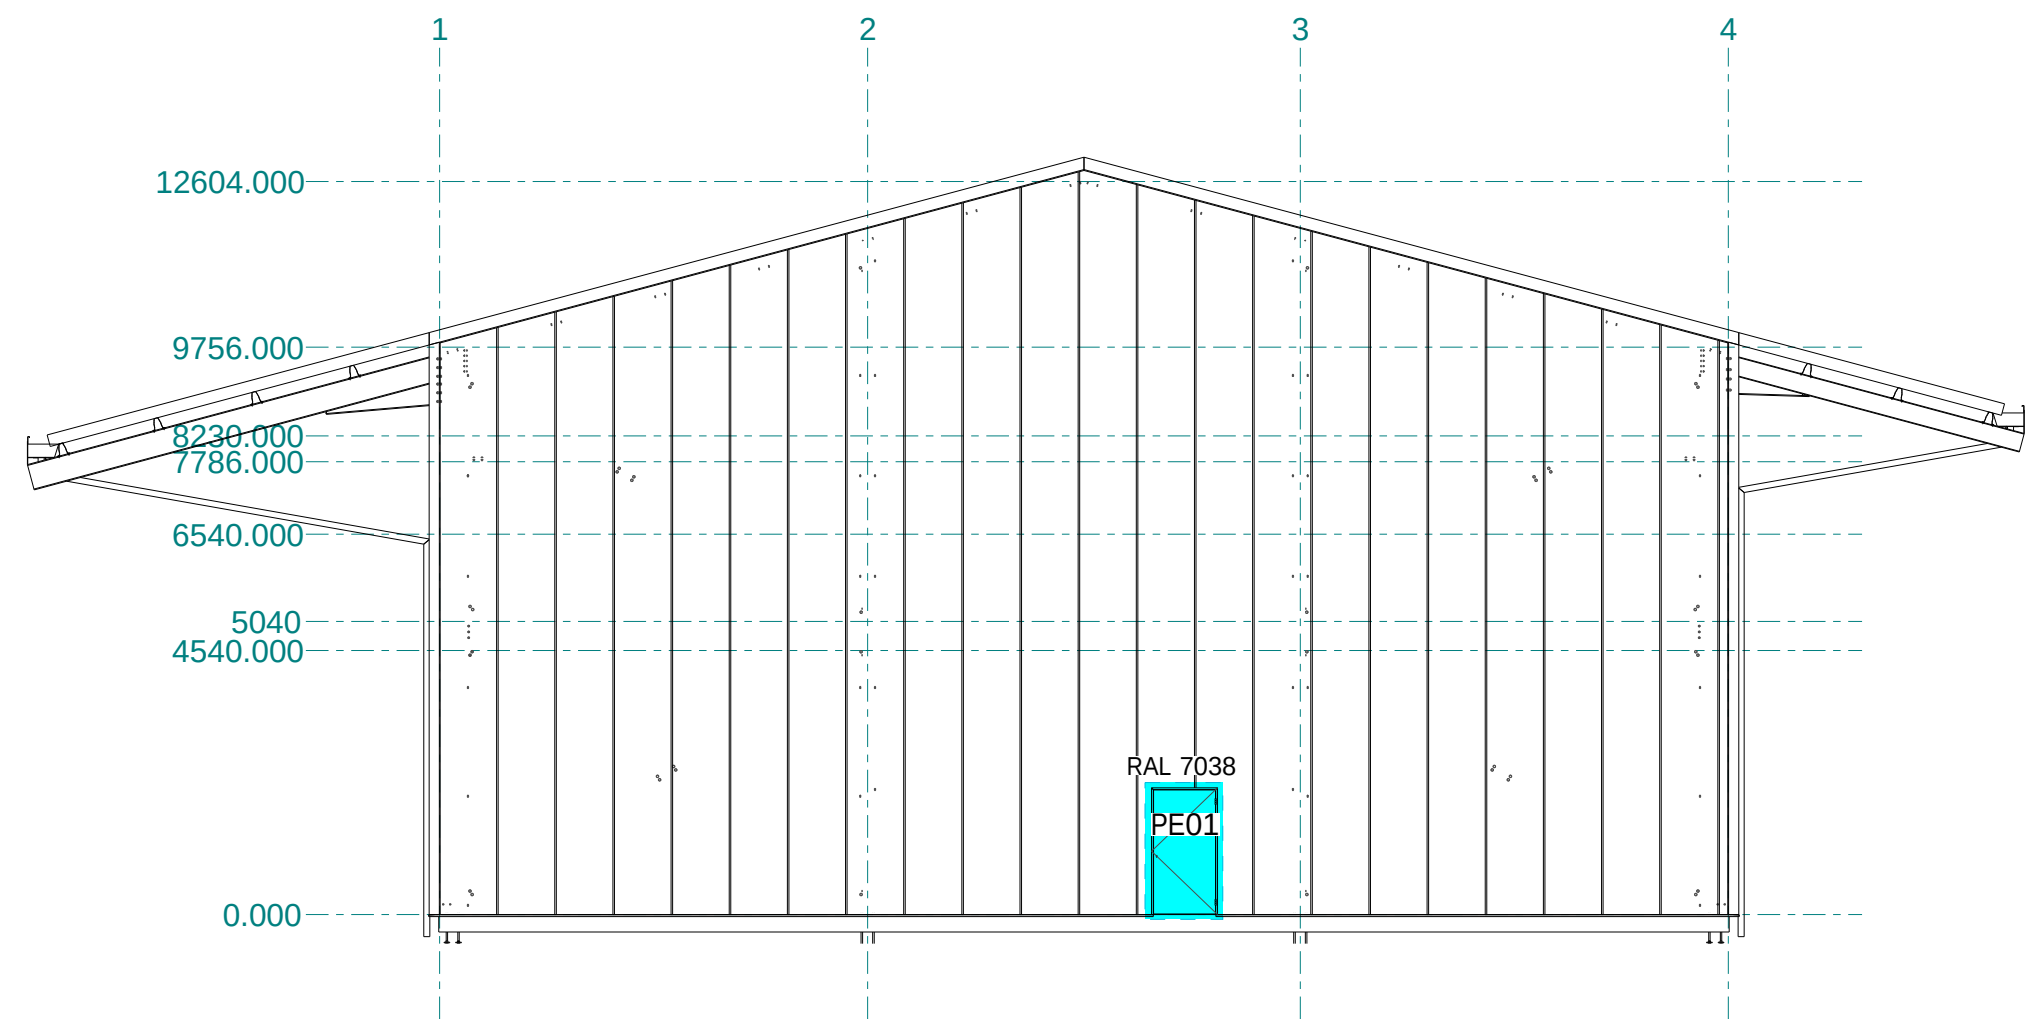

D - D