



Transfer PN/HN to SAP

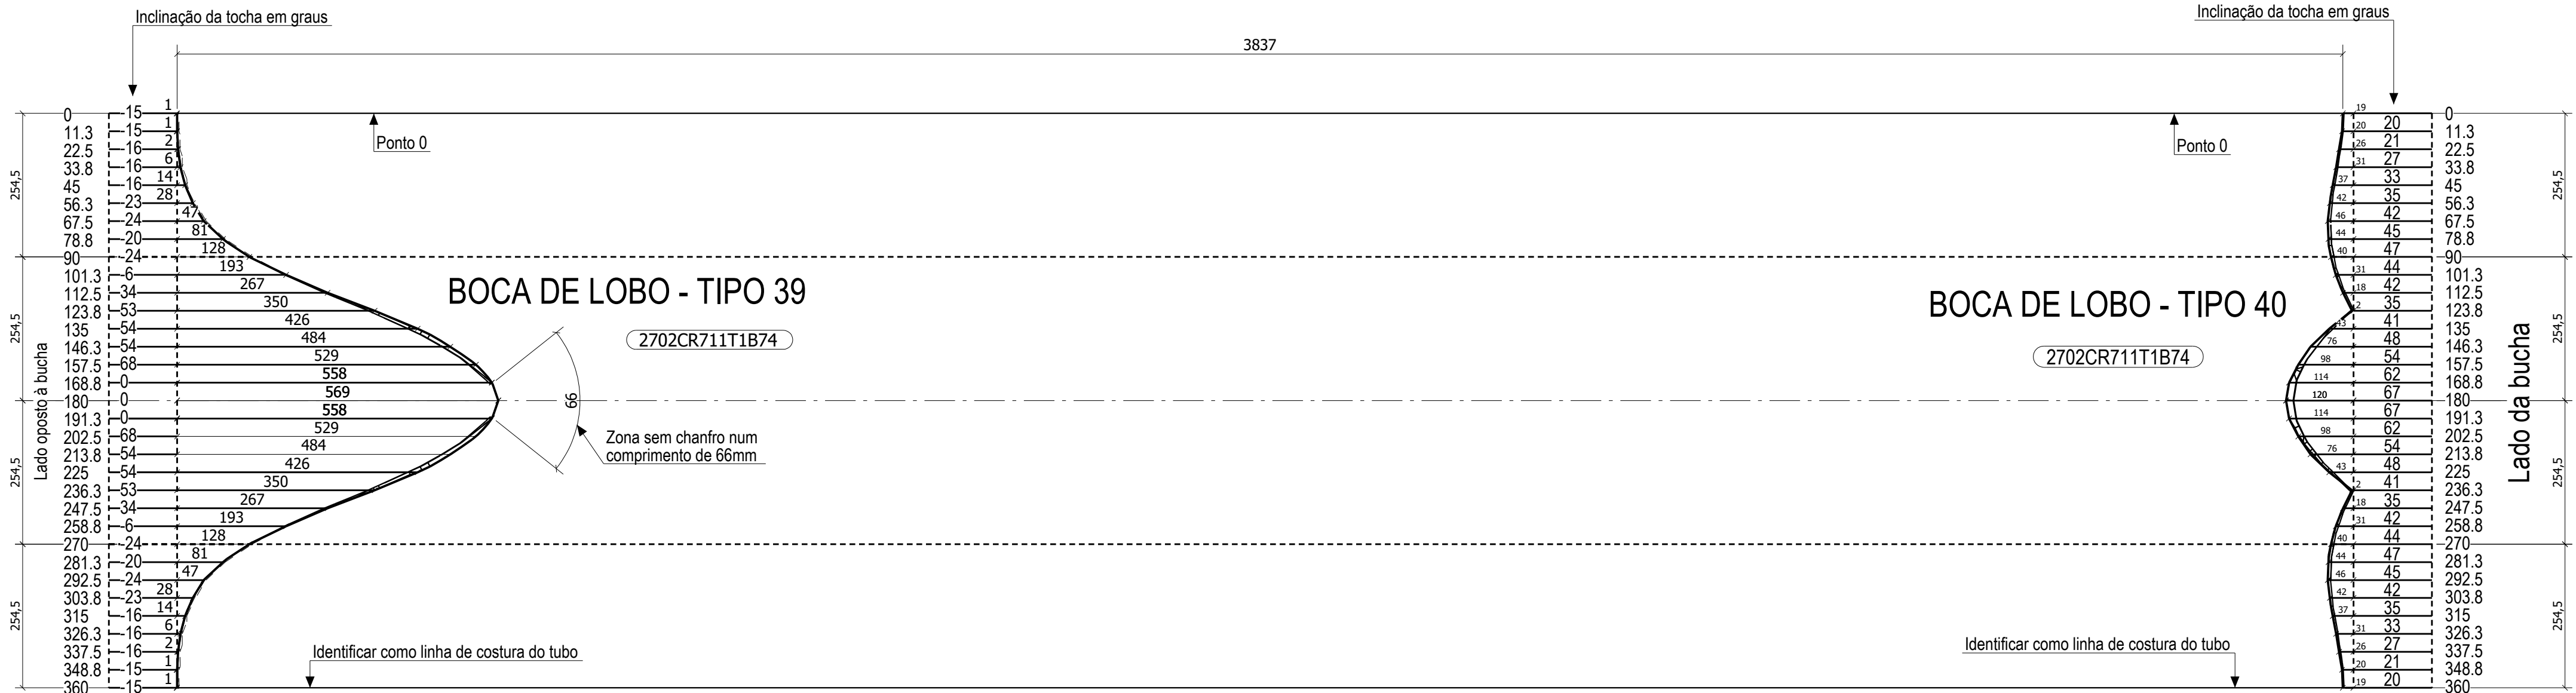

Tekla Structures

MARTIFER
METALLIC CONSTRUCTIONS

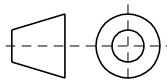

1 Unit(s) CHS_323.9*7.1

EXC3	DIMENSIONAL CONTROL Controlo Dimensional	OPERATION Operação	OK	NOK	OK	NOK
CONTROL NORMATIV Norma de Controlo	EN1090-2 EN ISO 9013	CONTROL Controlo				
ACCEPTANCE CRITERIA Critérios de aceitação	Class 2	DATE Data				
INSPECTOR Inspector		OPERATOR NR Nº Operador				
DATE Data		PRODUCED Qty qtd. produzida				
DECISION Decisão	☒ OK ☐ NOK	TOTAL				
Insp. Qty (if >1) qtd. Insp (se >1)		Project with traceability				
		Part with one unit				

Rev.	Date	Description	Description	Name	Nome
MATERIAL	WEIGHT (kg)	AREA (m2)	DATE	OPERATION	Operação
S355J2H	198.3	3.7	17.04.2024	DESIGNER / Supervisor n identif	Verificou
PROJECT DESIGNATION / Bridge Girders	Design. do Projeto	PROJECT Nº Obra	REV Rev	CUTTING / DRILLING / FOLDING / NOTCH / CHAMFER / TREAD / COUNTERSINK / BENDING /	Corte Furação Dobragem Escariamento Escarream Dobragem
A2 [594x420]	DRAWING Nº 2702CR711T1B74 - 9	2702	B74		
2702 PROJECT	CR71 ZONE	1 SN	T TYPE	RB1 ASS	

QTY QTD	ASSEMBLY CONJUNTO
1	2702CR711RB1

MODEL NAME: 2702-BGRD-EXE-001

W

Martifer