


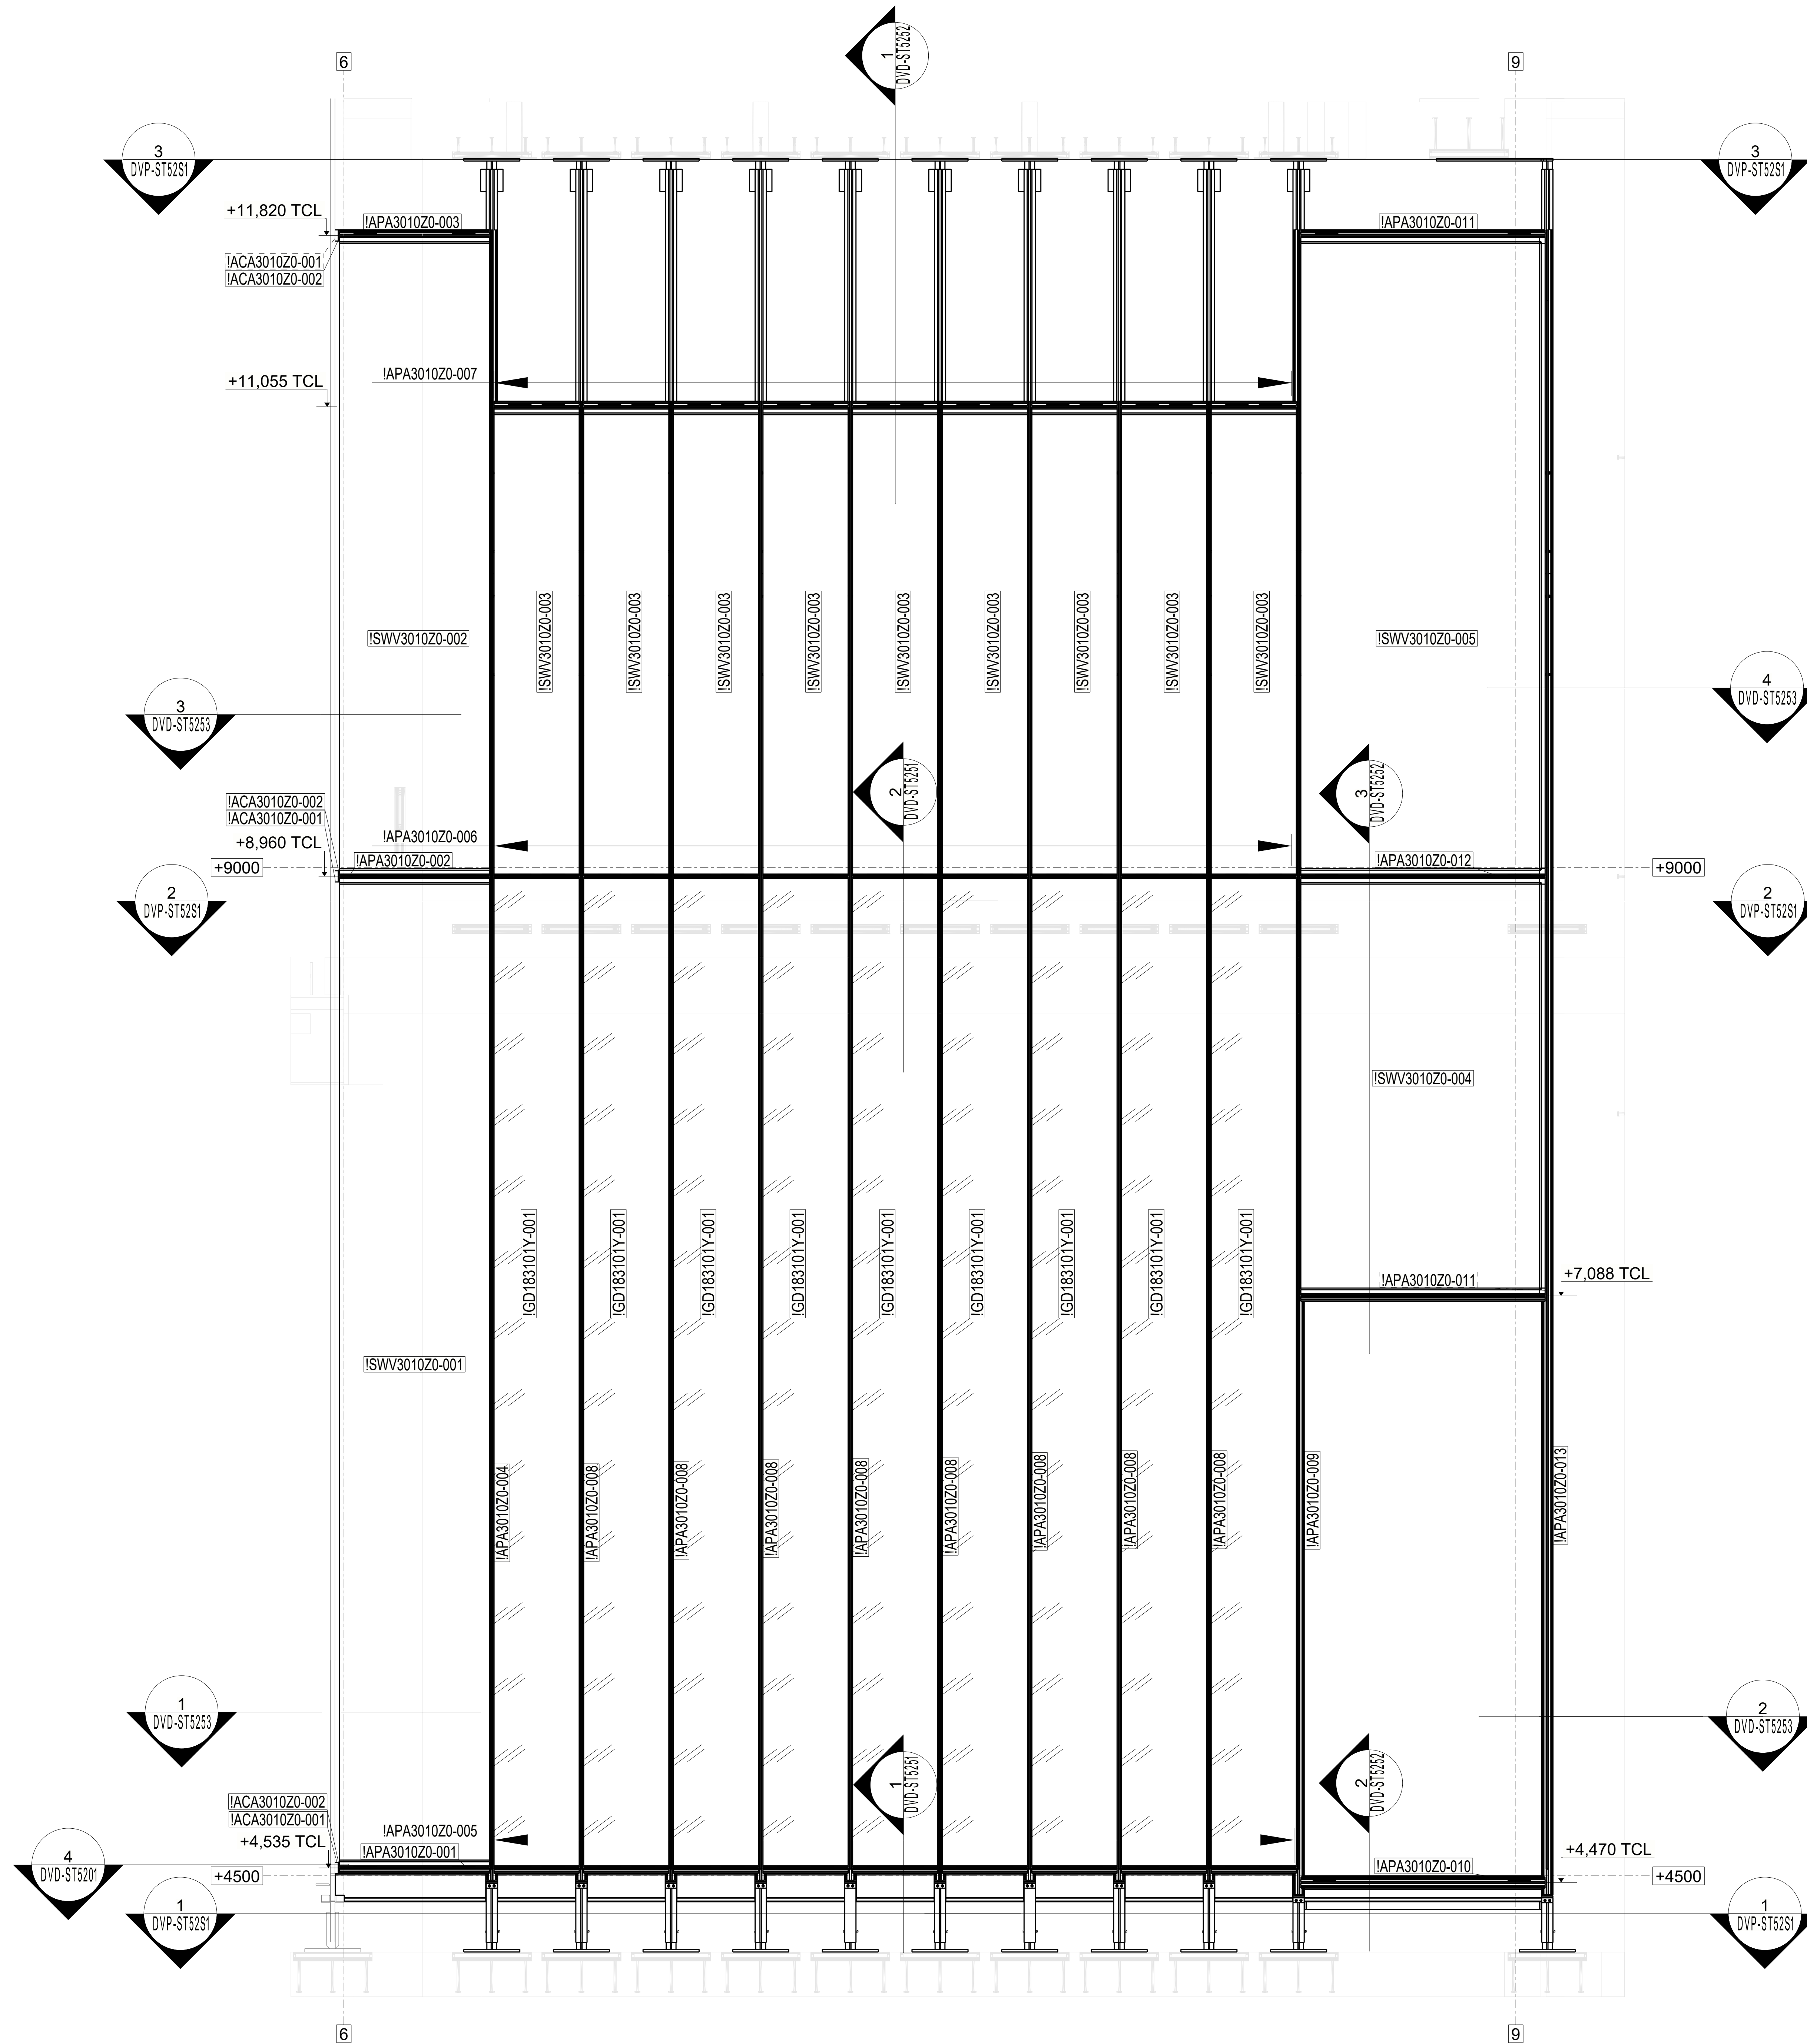

PARTIAL ELEVATION - SOUTH
DVE-ST52S1 (L01-52)